


# DVERGHAMAR GAULVERJABÆJARHREPPI

## RAFLAGNATEIKNINGAR

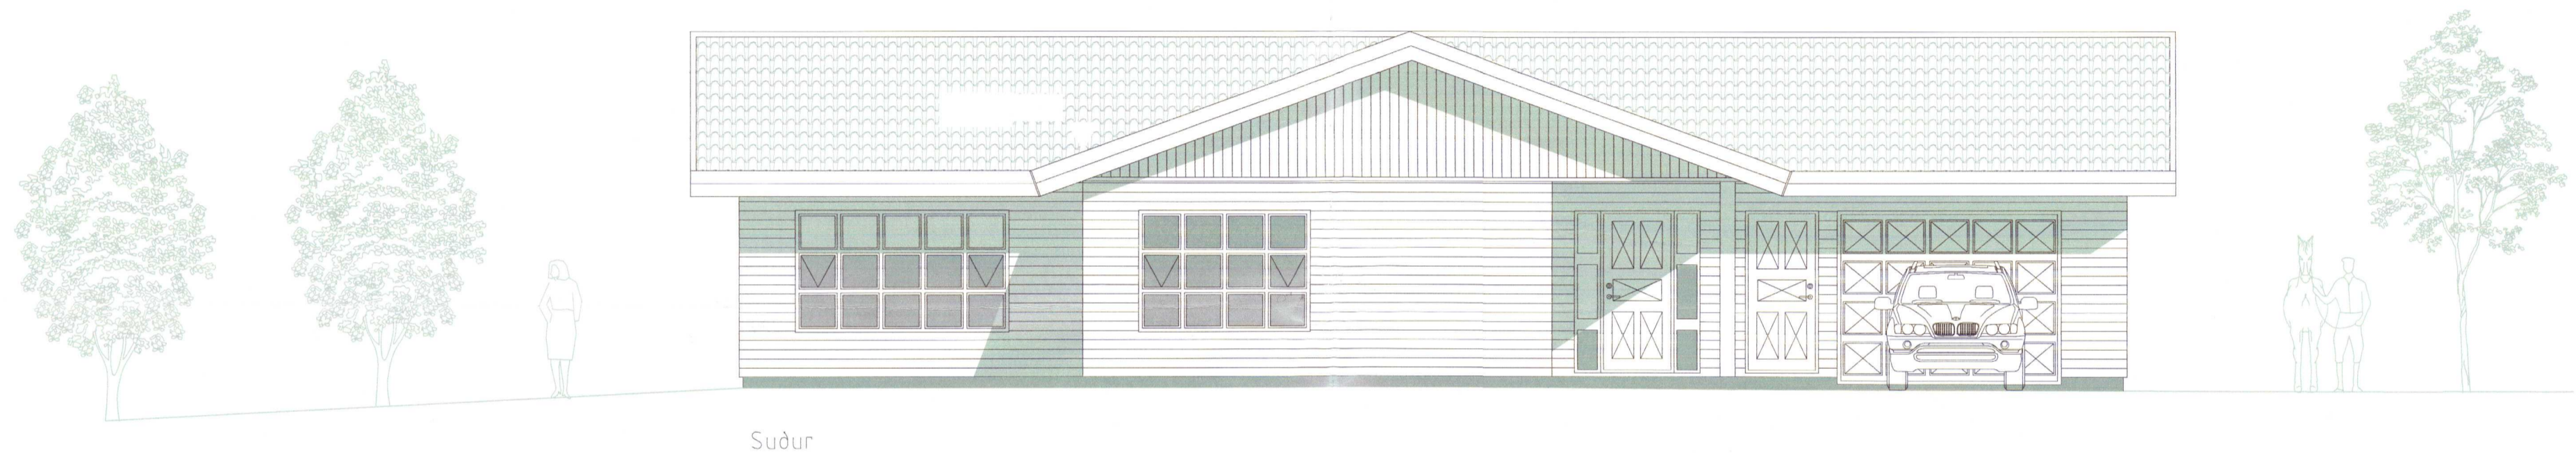

### TEIKNINGASKRÁ

- NR. 0 RAFLÖGN FORSÍÐA
- NR. 1 RAFLÖGN AFSTÖÐUMYND, SNIÐ OG SKÝRINGAR
- NR. 2 RAFLÖGN SÖKKULSKAUT
- NR. 3 RAFLÖGN LÁGSPENNULAGNIR
- NR. 4 RAFLÖGN SMÁSPENNULAGNIR
- NR. 5 RAFLÖGN EINLÍNUMYND

RAFVERKTAKI:



3334-62  
RAFLAGNATEIKNINGAR  
ÞÓR STEFÁNSSON RAFMAGNSIÐNFRÆÐINGUR  
EYRAVEGI 32 SELFOSSI SÍMAR 482 3480 & 897 8718 FAX 482 3366  
HEIMASÍMI 482 2726 KENNITALA: 211261-3749, neffangrafteikn@selfoss.is

MAÍ 2005