






SUDURHLID MKV 1

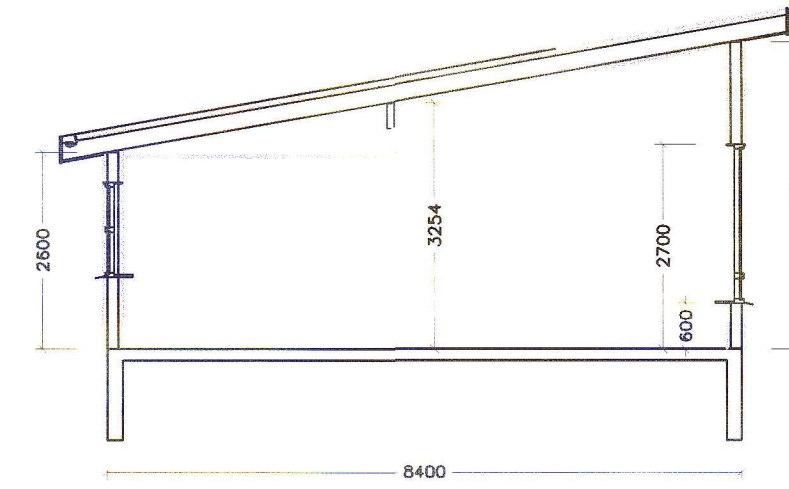


SNID A-A MKV 1

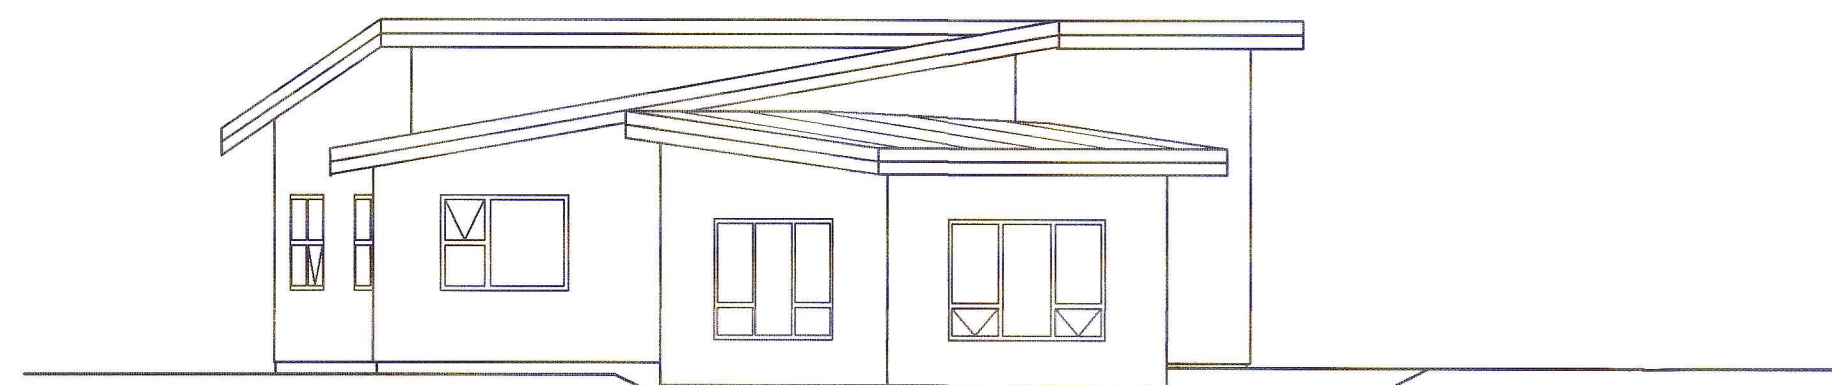


VESTURHLID MKV 1

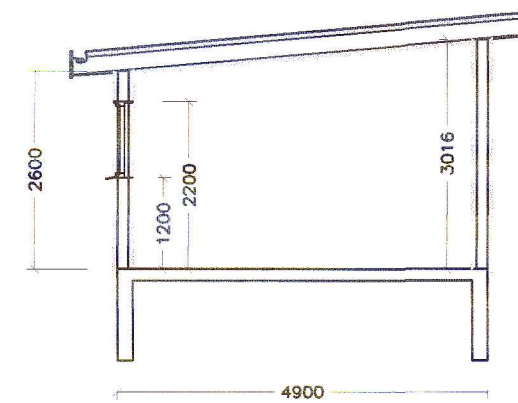


SNID B-B MKV 1

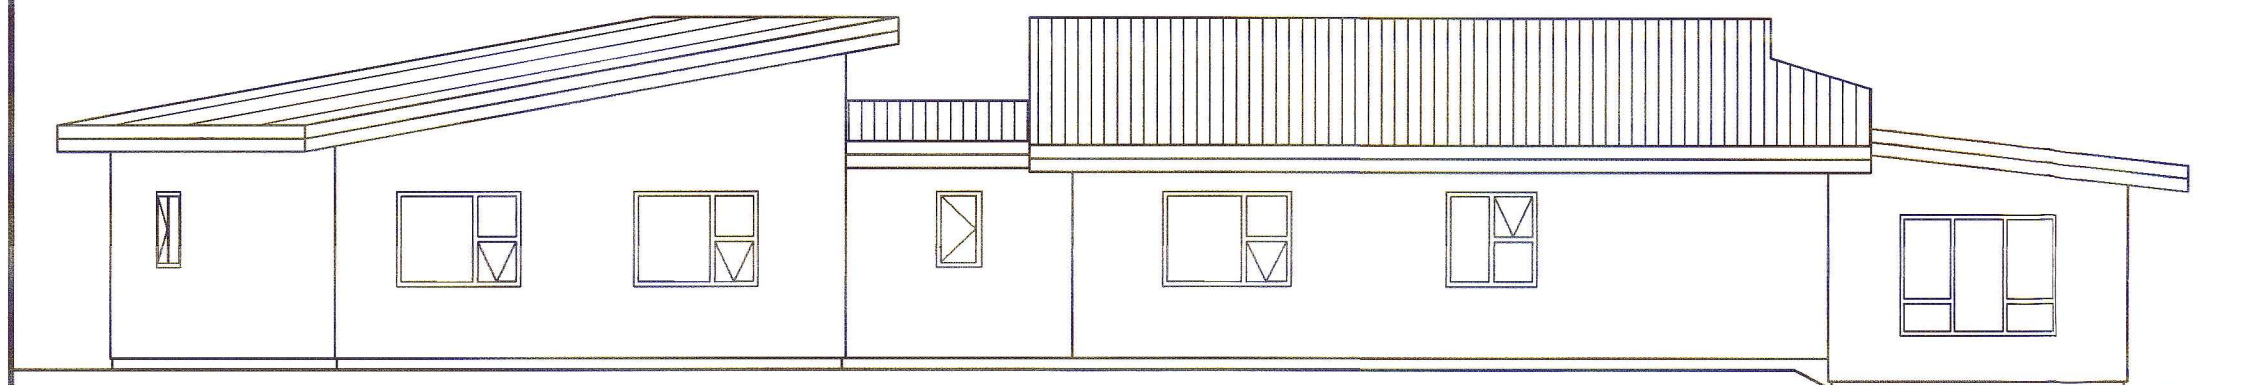


NORDURHLID MKV 1

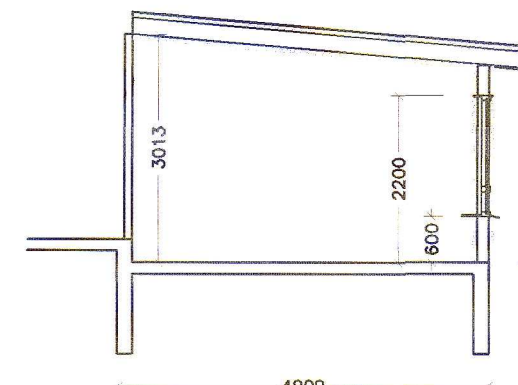


SNID C-C MKV 1

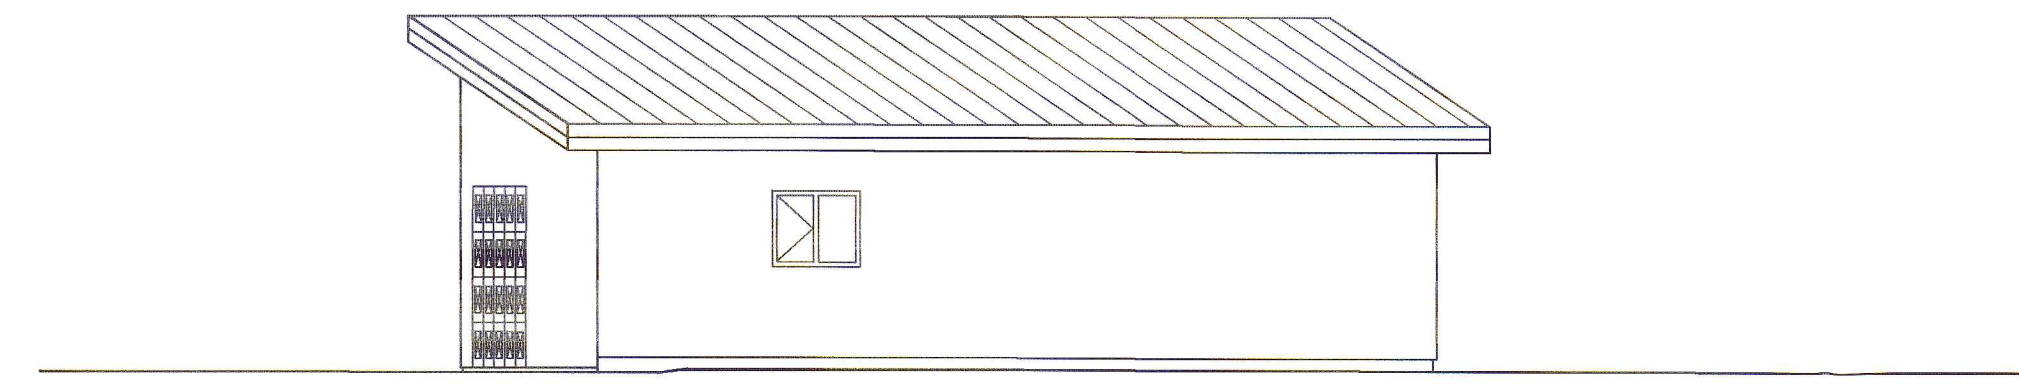

AUSTURHLID MKV 1

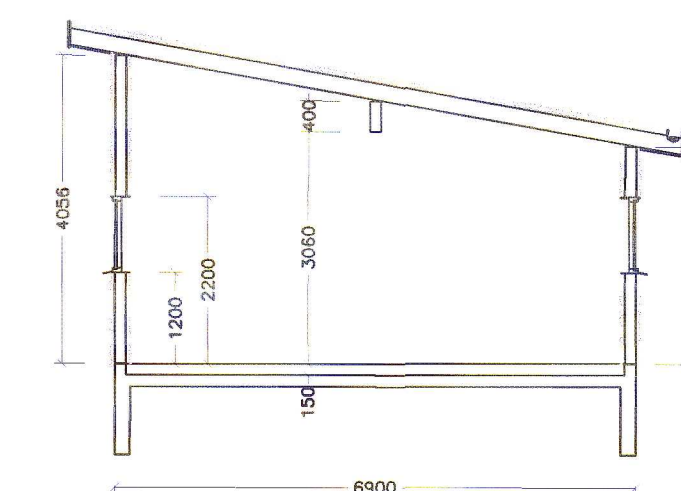

SNID D-D MKV 1

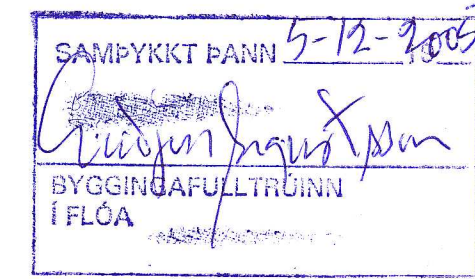


ÚTGÁFUERILL

NÚMÉR:	DAGS:	SKYRINGAR:	HANNAÐ:
B1	25.05.2005	BYGGINGARTEIKNING	B.V.

DAGS. UNDIRSKRIFTAR: NAFN OG KT. SAMRÆMINGARHÖNNUÐAR:

UNDIRSKRIFT SAMRÆMINGARHÖNNUÐAR:

MKV.1

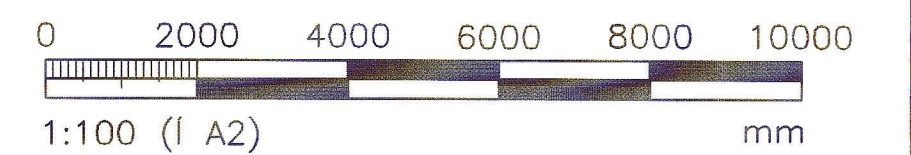

ÖLL AFNOT OG AFRITUN TEIKNINGAR, AD HLUTA EDA HEILD, ER HÁÐ SKRIFLEGU LEYFI HÖFUNDA.

1 HÖNNUN

GRENSÁSVEGI 1 • 108 REYKJAVÍK • SÍMI: 510 4000 • FAX: 510 4001
 VEFANG: www.honnun.is • NETFANG: honnun@honnun.is
 STARFSSTÖÐ SELFÖSS SÍMI: 480 42 00 NETFANG: selfoss@honnun.is

HEITI VERKS:

**EINBÝLISHÚS
UNN**

HEITI TEIKNINGAR:

**ADALUPPDRATTUR
ÚTLIT OG SNID**

MELT:	KjGa	TEIKNAD:	KjGa	GEYMSLUNÚMÉR:	VNR:
HANNAÐ:		YFIRFARID:		MKV:	1:100
DAGS. UNDIRSKRIFTAR:		NAFN OG KT. HÖNNUÐAR:			NR. TEIKNINGAR:
		HÖNNUN hf	430572-0169		A003
UNDIRSKRIFT HÖNNUÐAR:				ÚTGÁFA:	B1