




1 VEGGSNID
211|212 MKV. 1

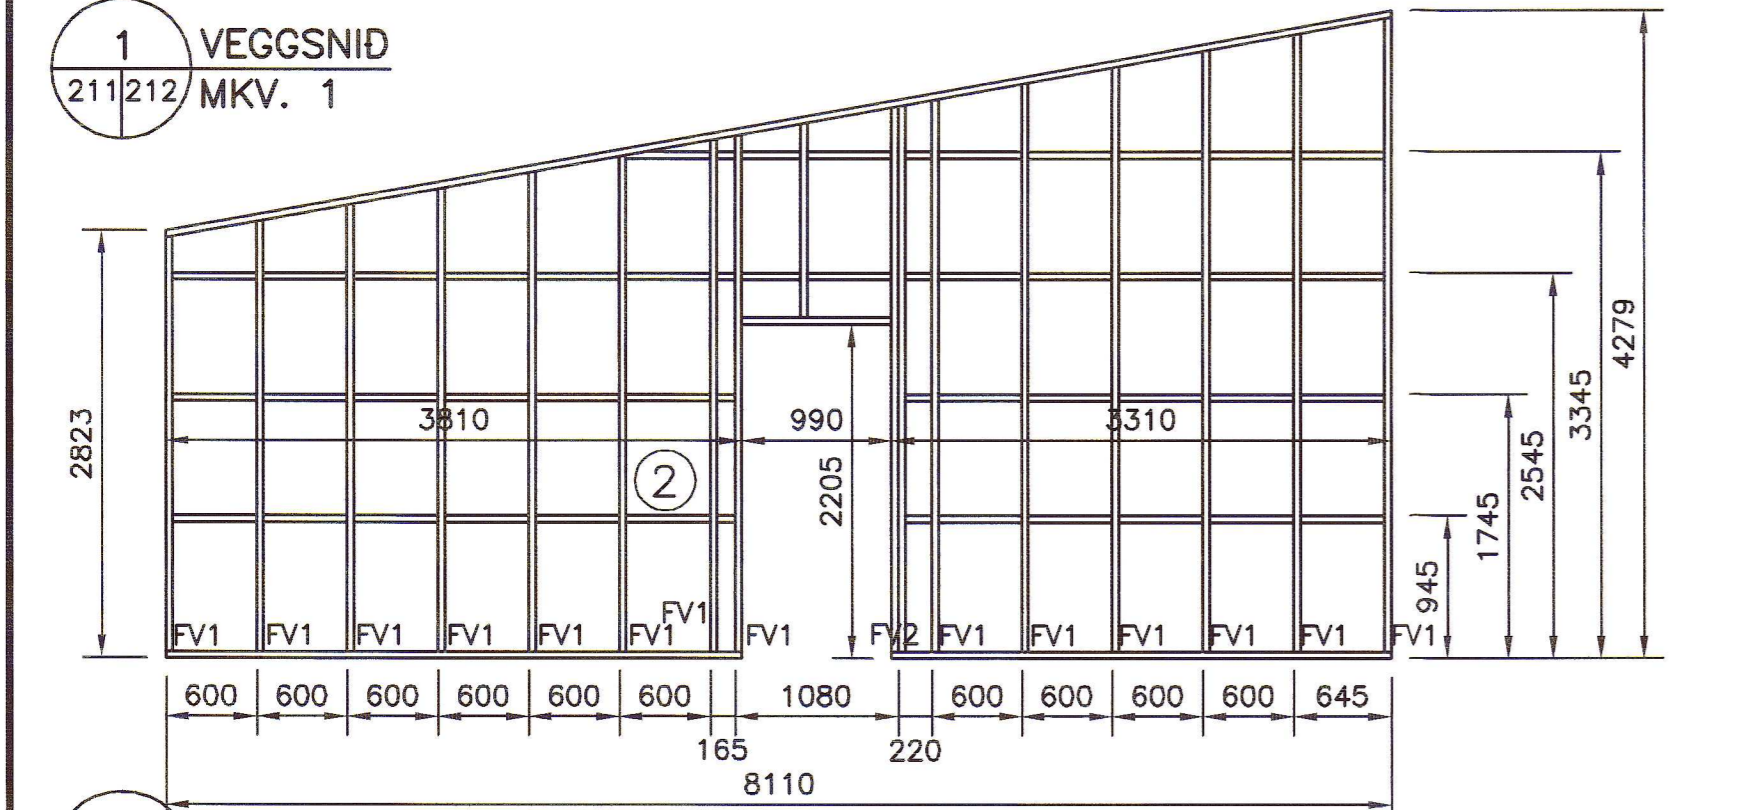


2 VEGGSNID
211|212 MKV. 1

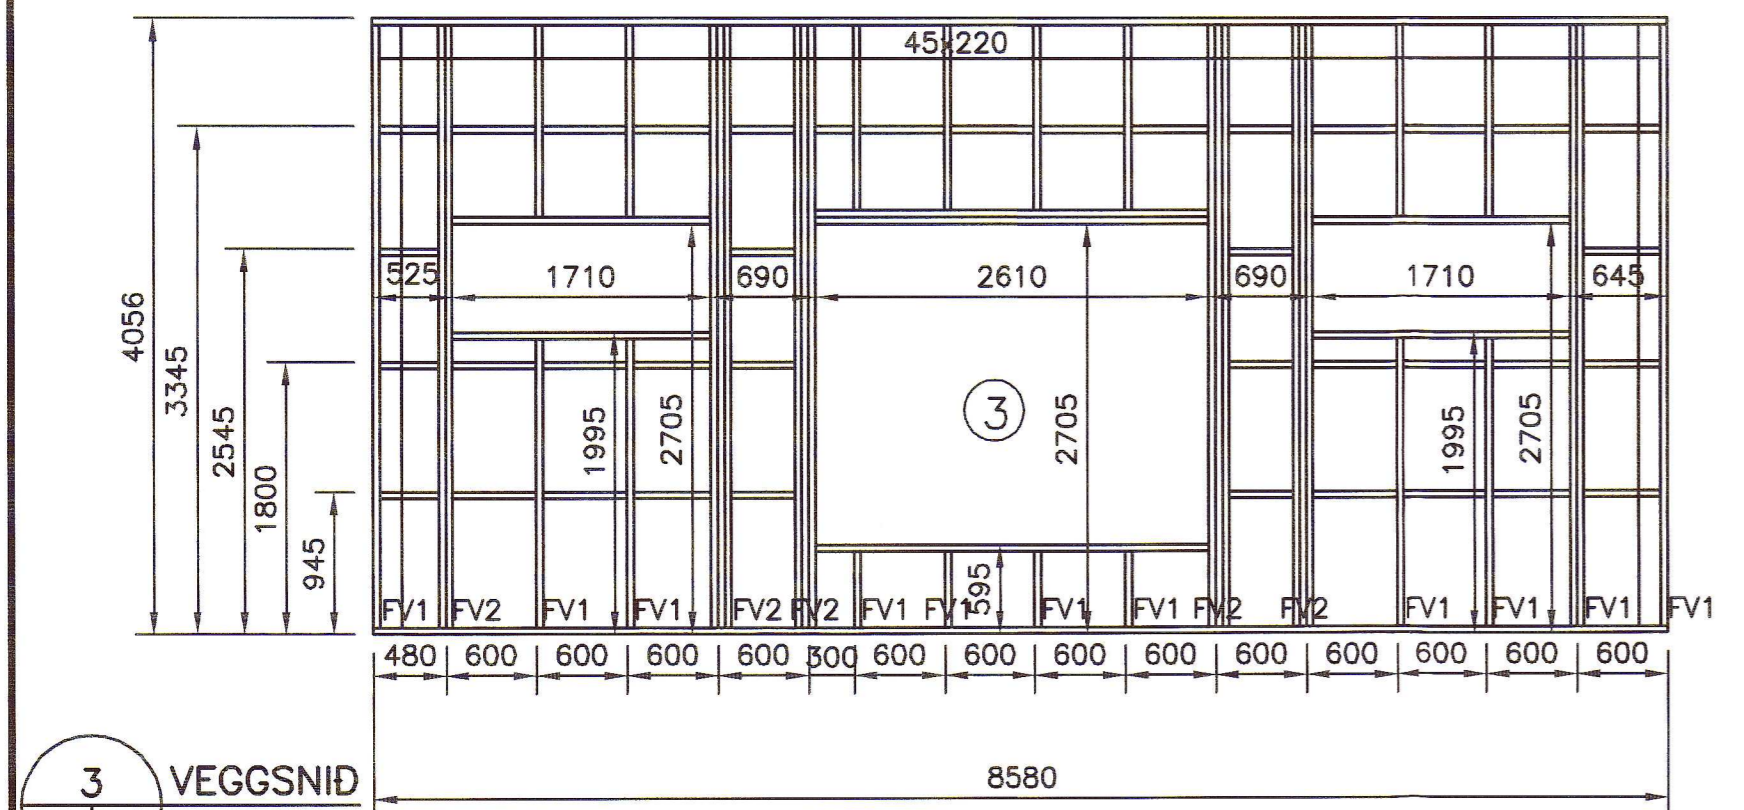


3 VEGGSNID
211|212 MKV. 1

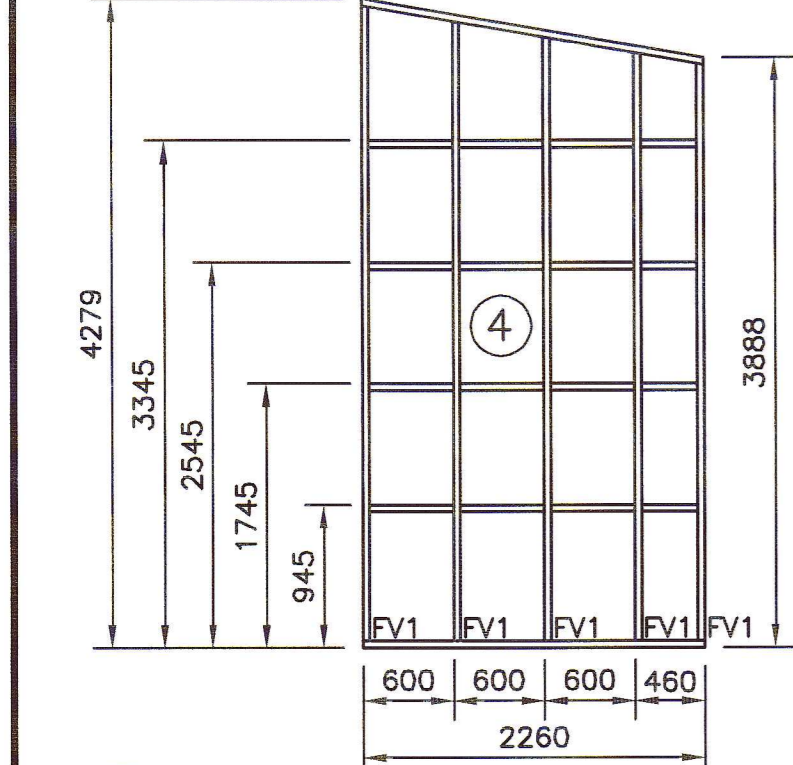


4 VEGGSNID
211|212 MKV. 1

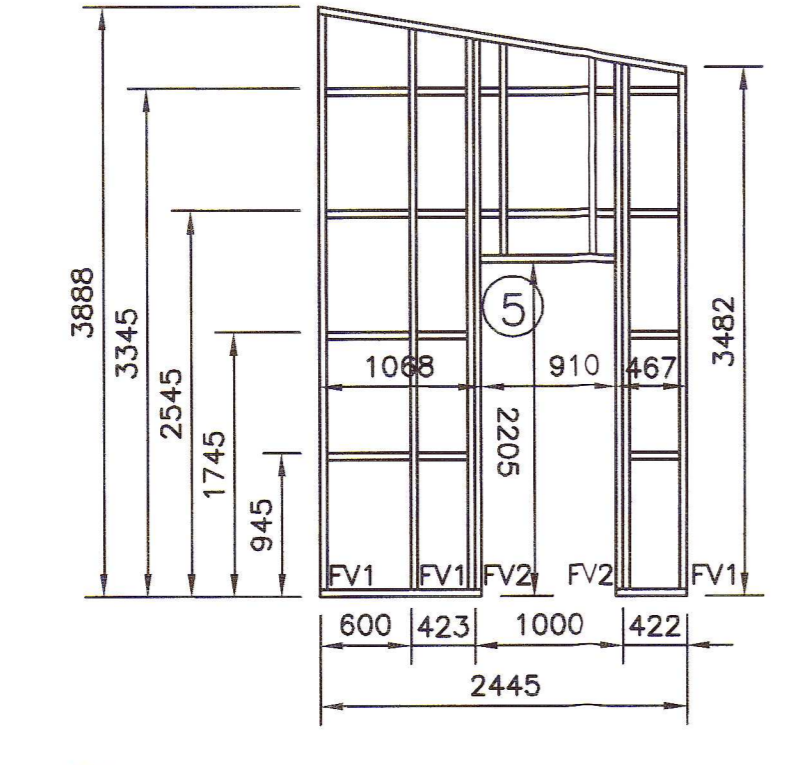


5 VEGGSNID
211|212 MKV. 1

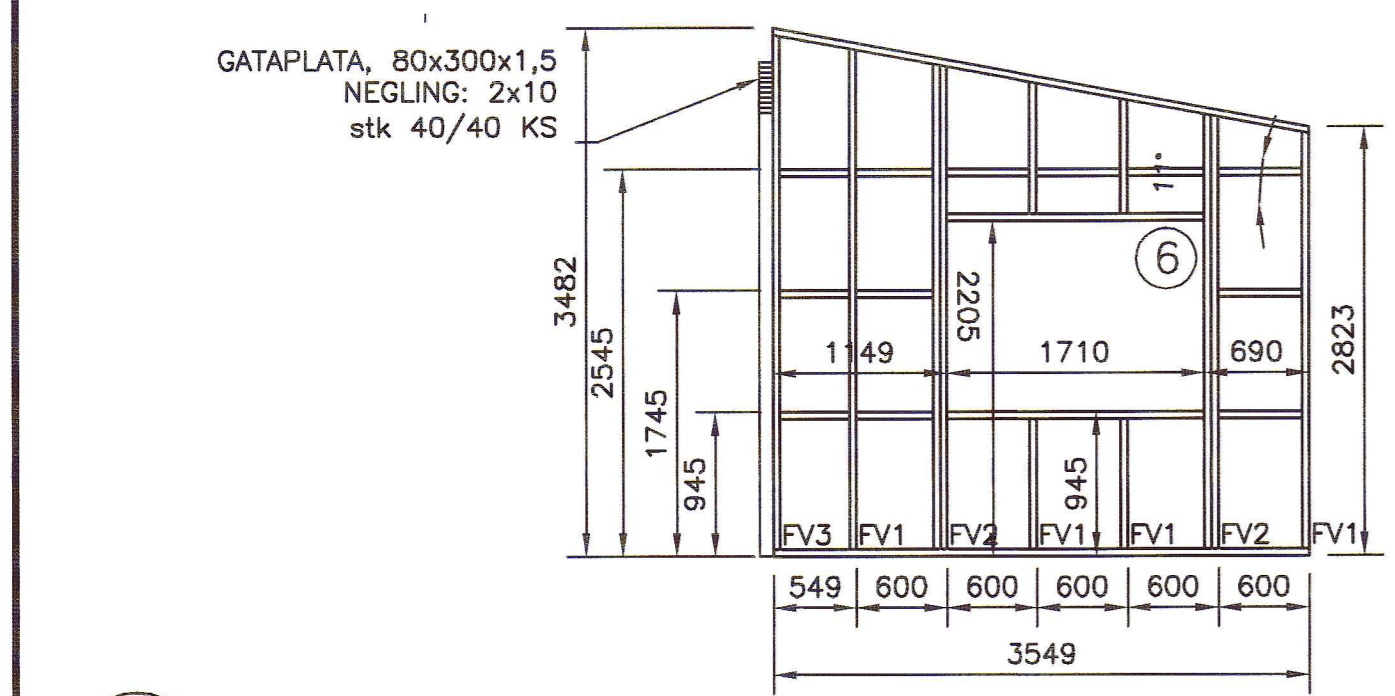


6 VEGGSNID
211|212 MKV. 1

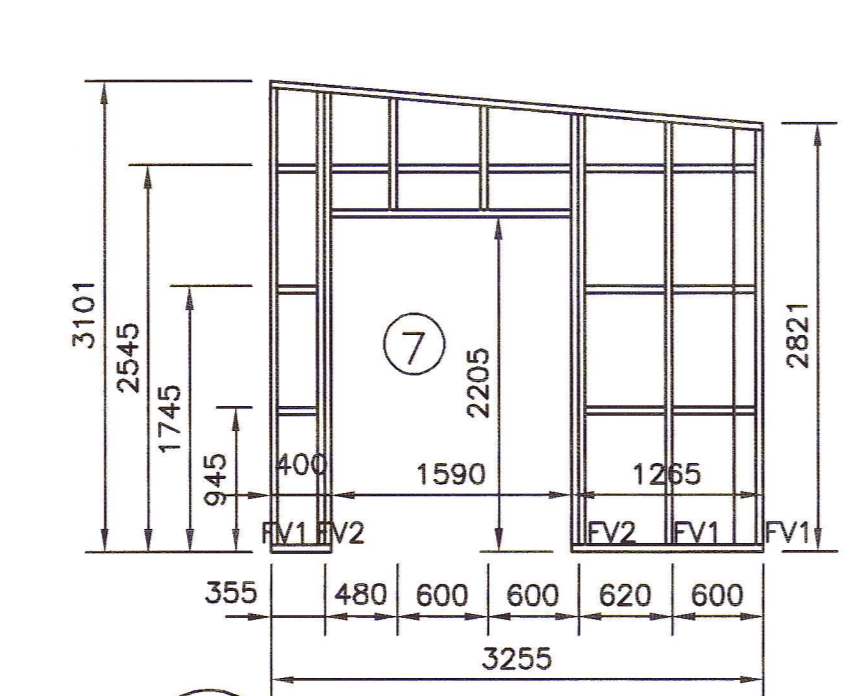


7 VEGGSNID
211|212 MKV. 1

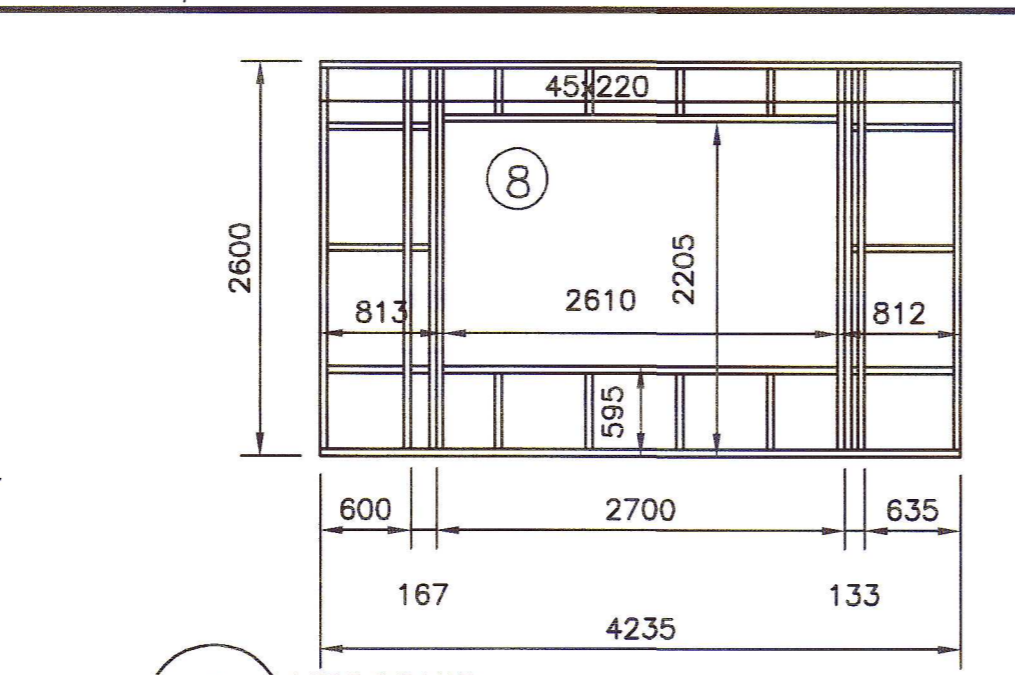


8 VEGGSNID
211|212 MKV. 1

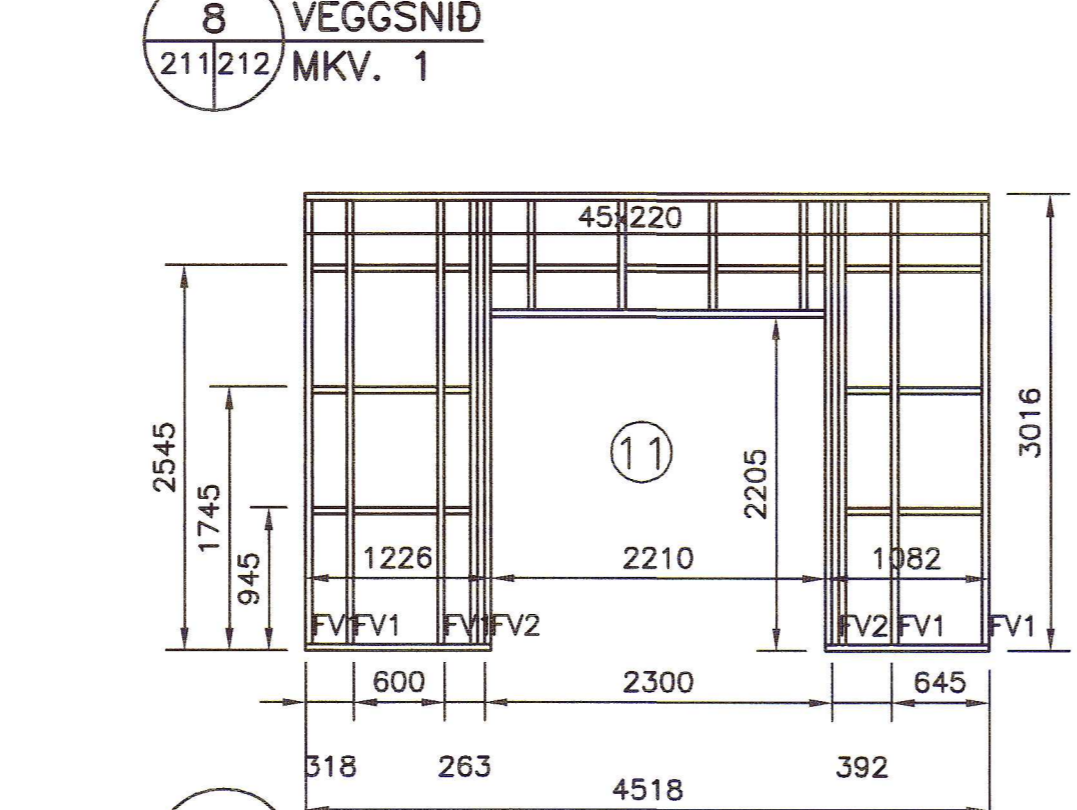


11 VEGGSNID
211|212 MKV. 1

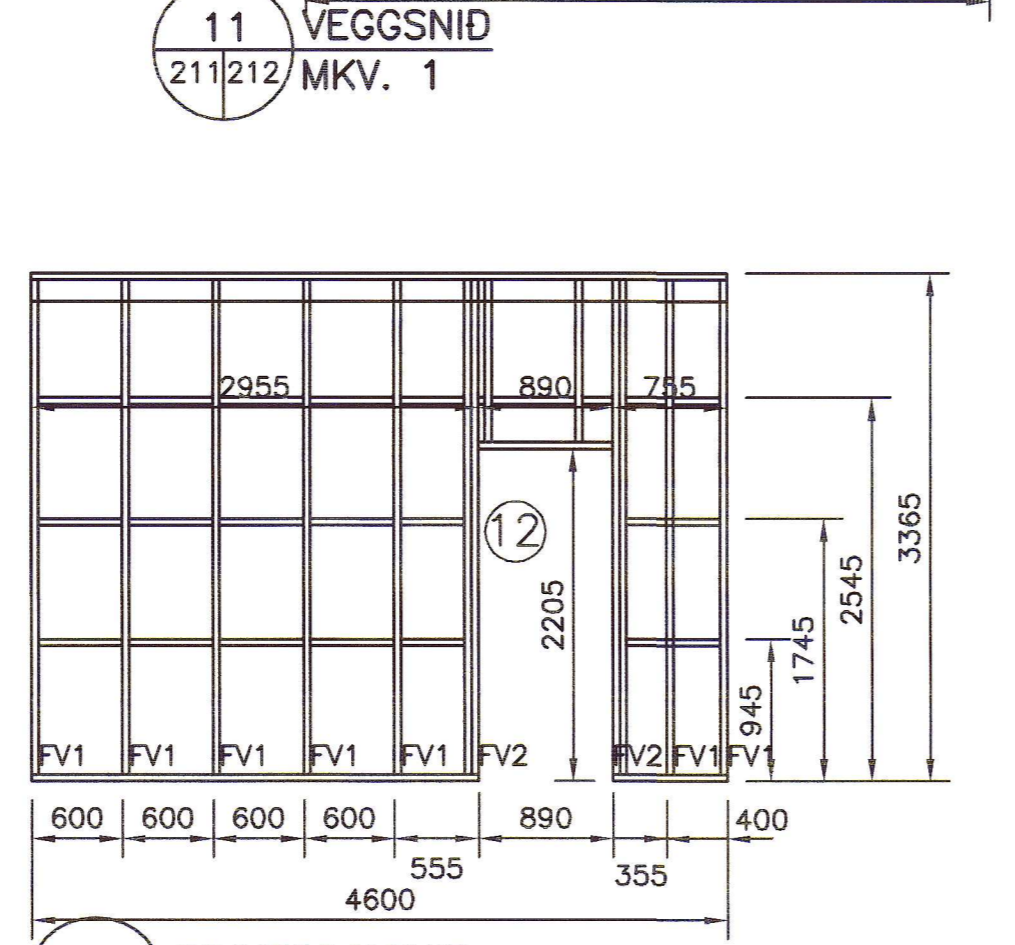


12 INNVEGGJASNID
211|212 MKV. 1

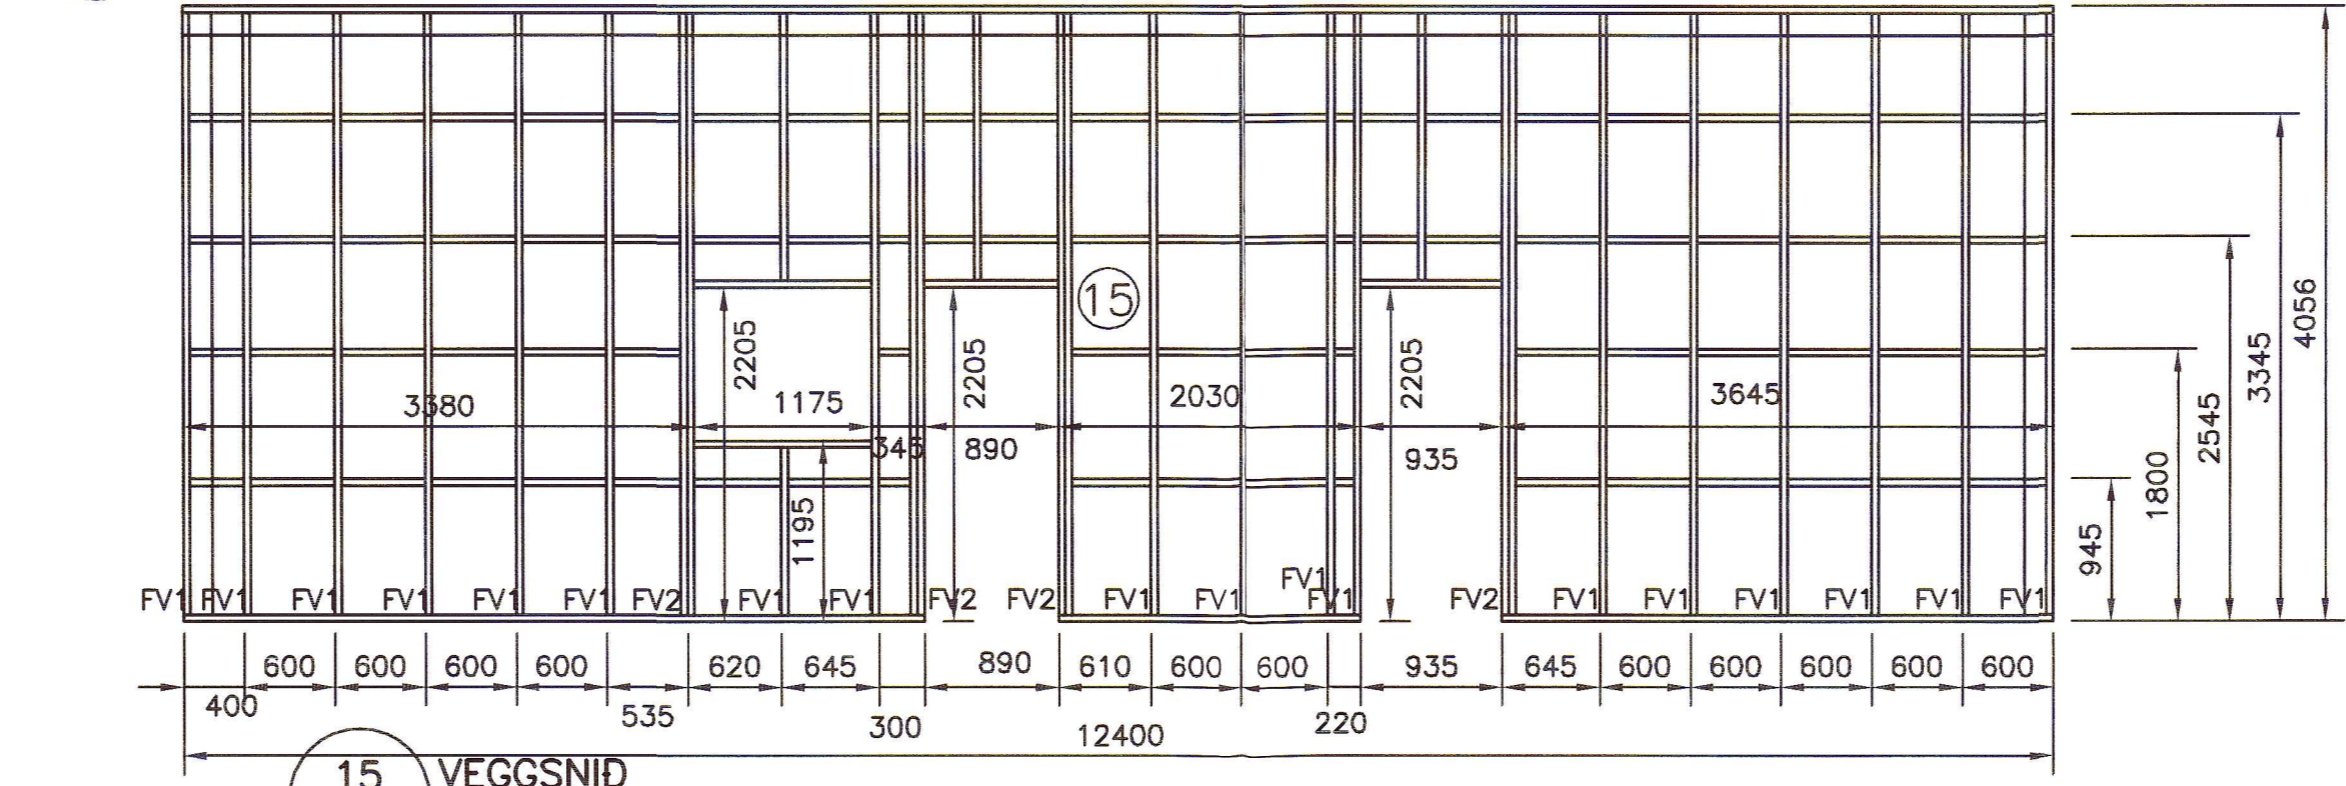


15 VEGGSNID
211|212 MKV. 1

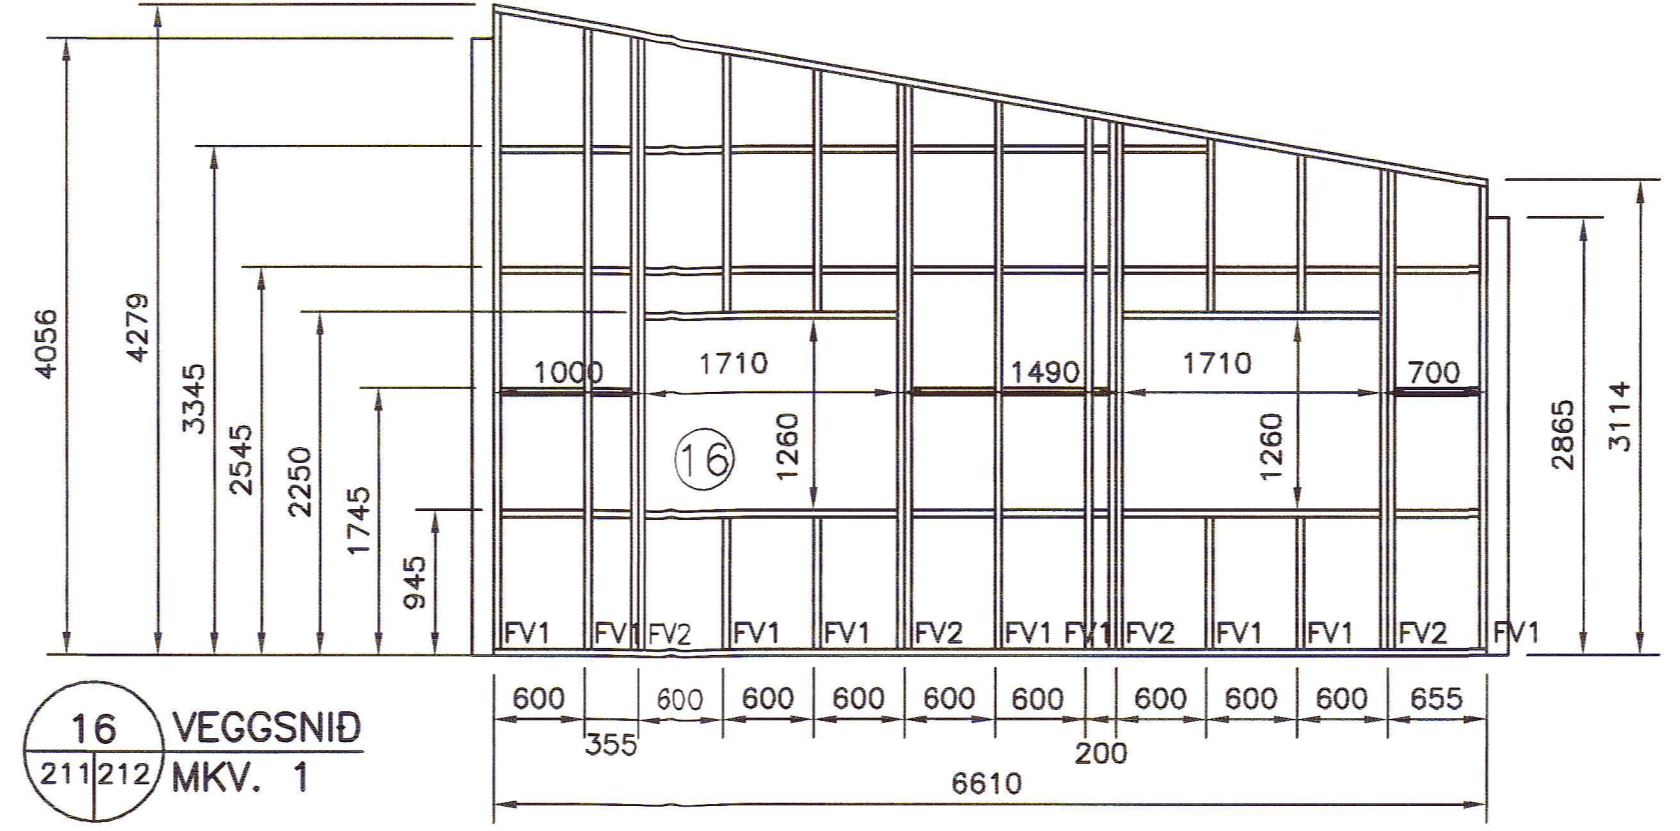


16 VEGGSNID
211|212 MKV. 1

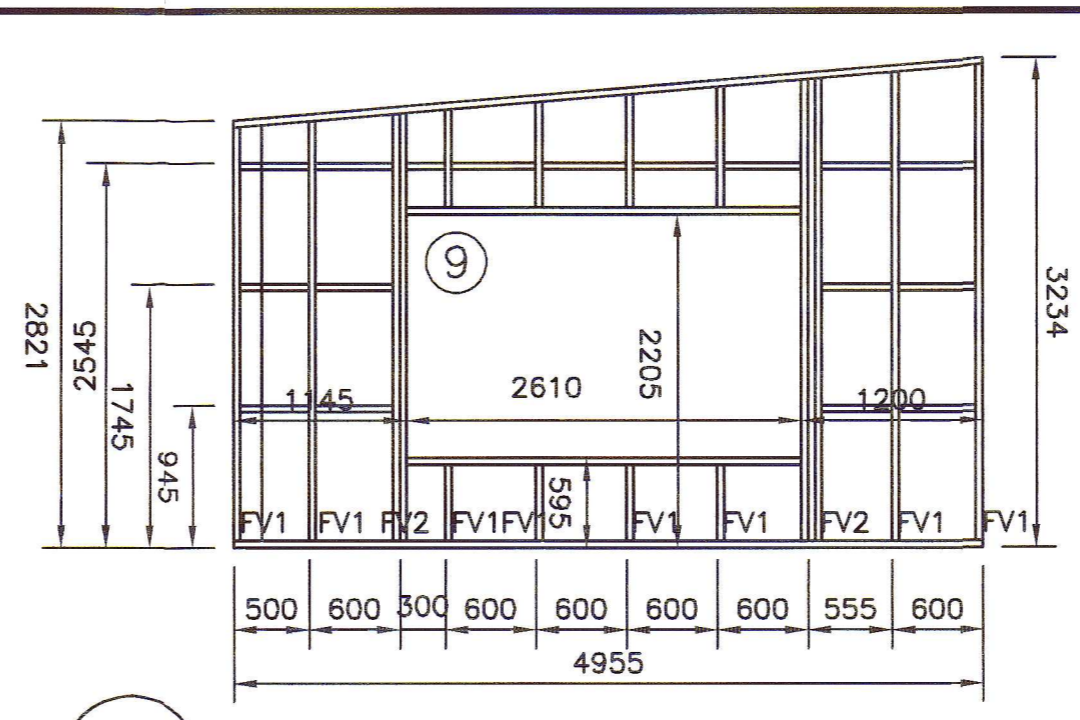


9 VEGGSNID
211|212 MKV. 1

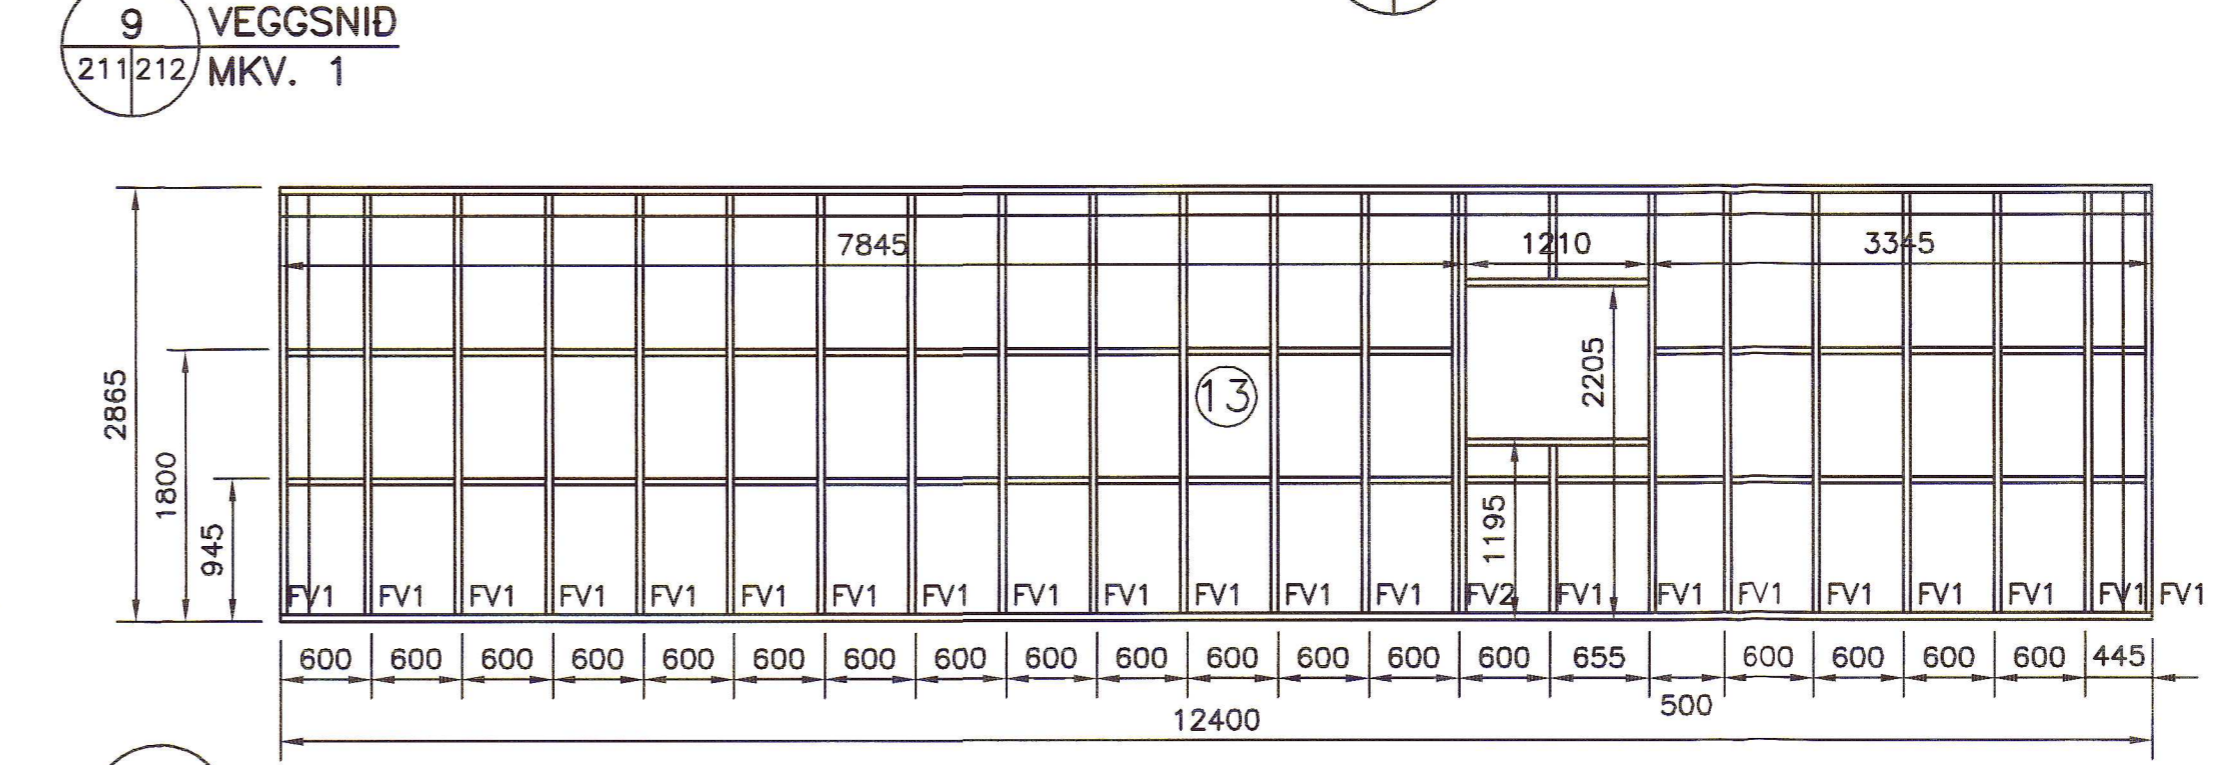


13 VEGGSNID
211|212 MKV. 1

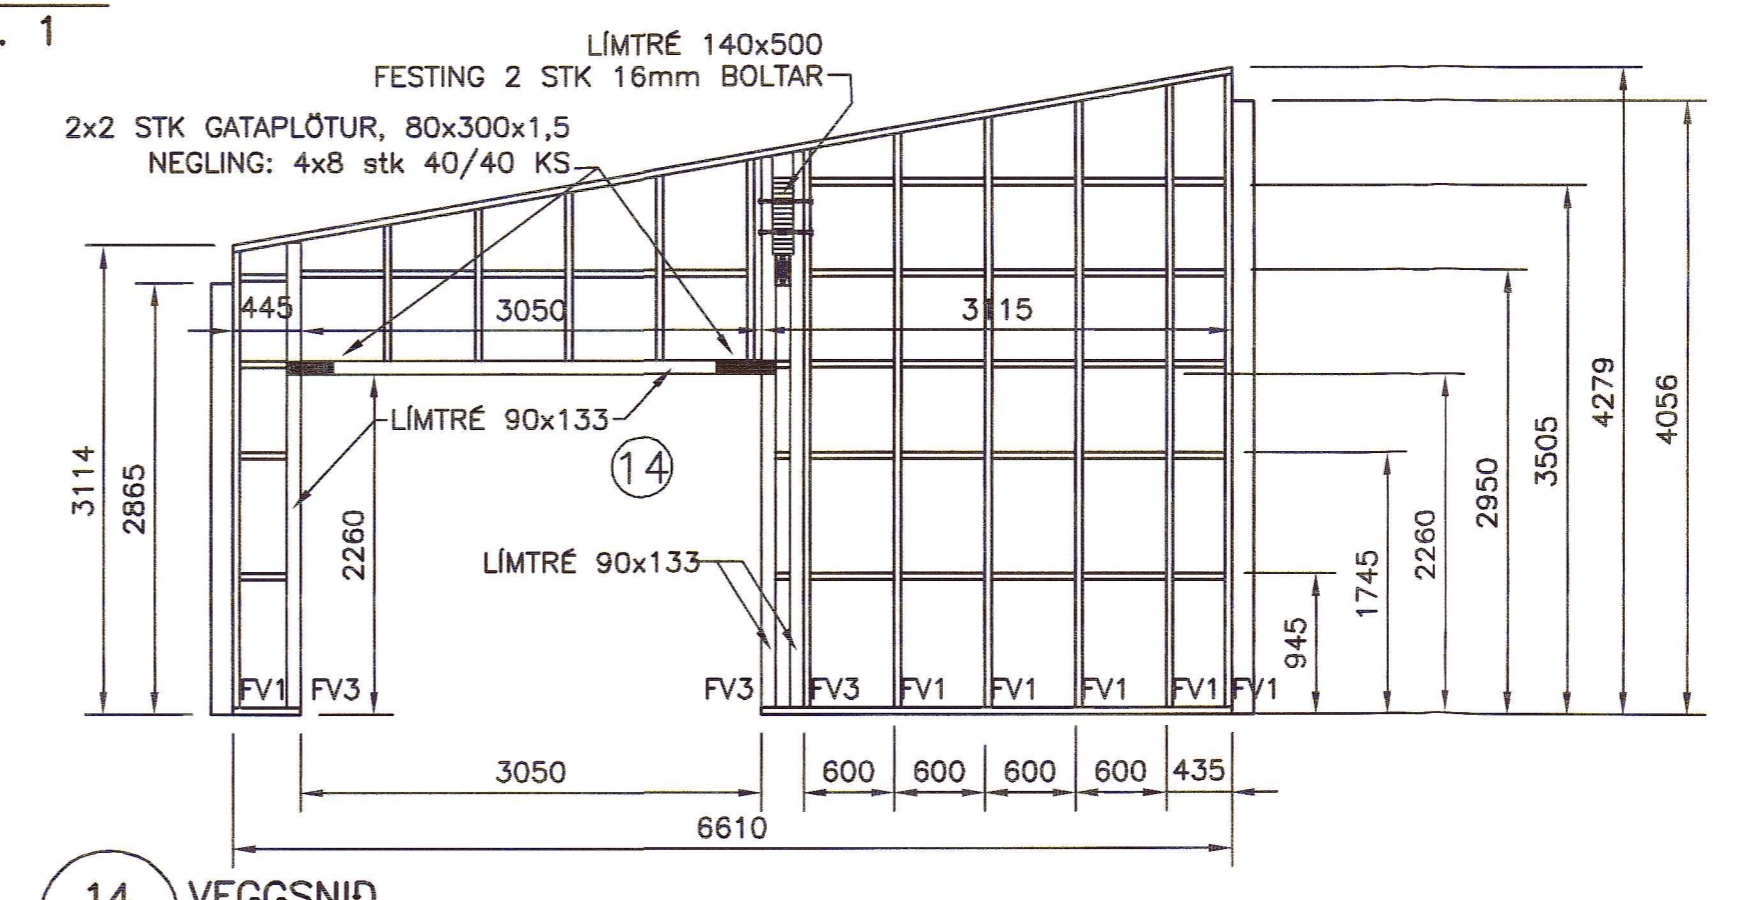


14 VEGGSNID
211|212 MKV. 1

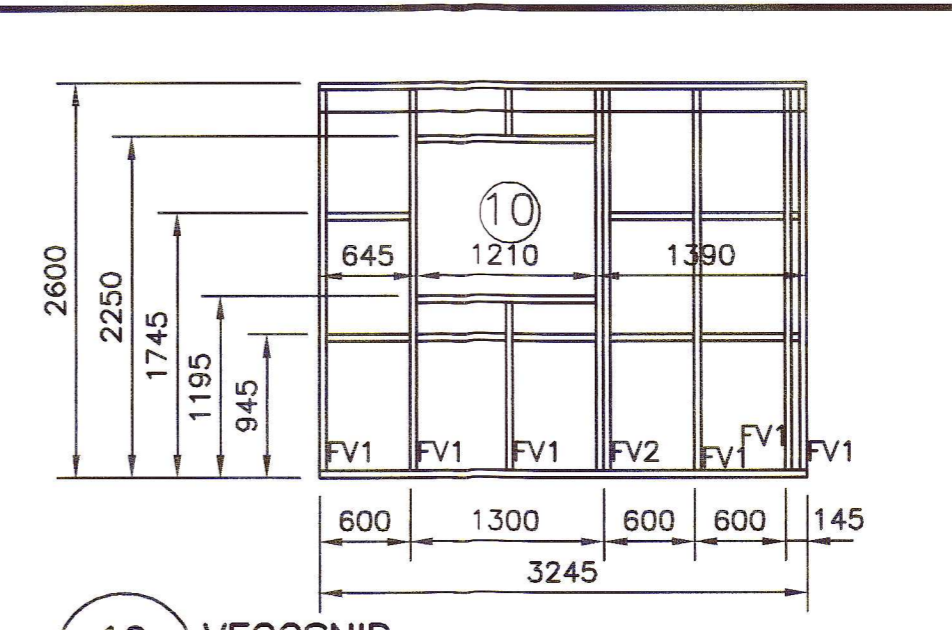

10 VEGGSNID
211|212 MKV. 1

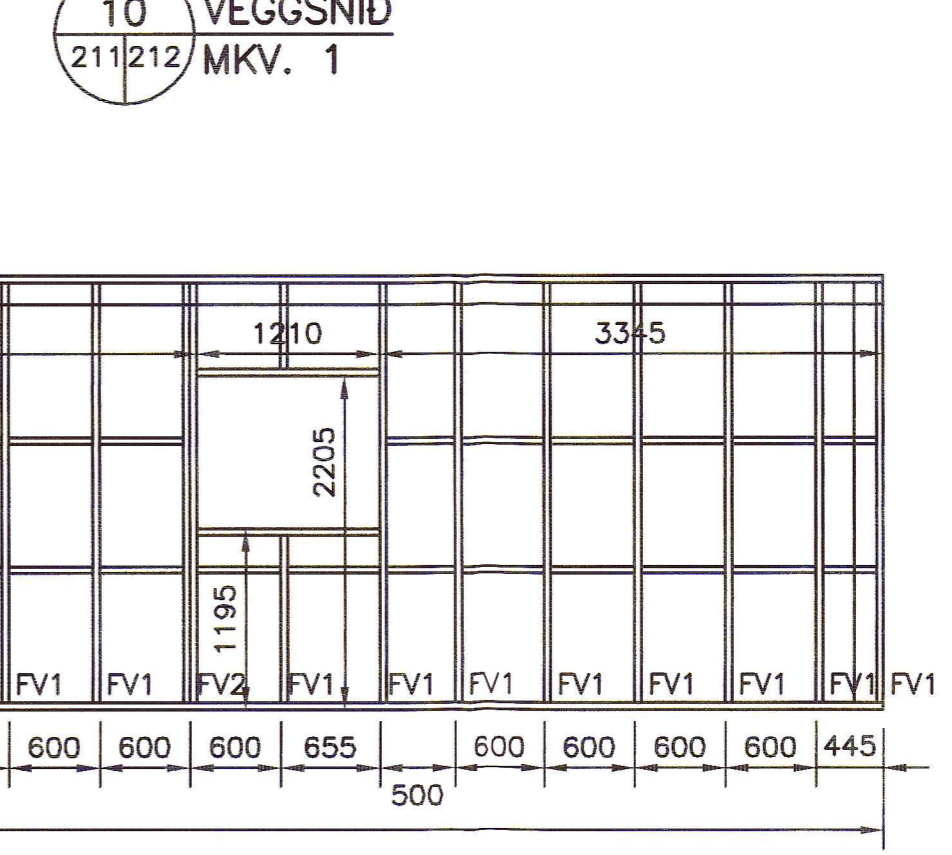

19 INNVEGGJASNID
211|212 MKV. 1

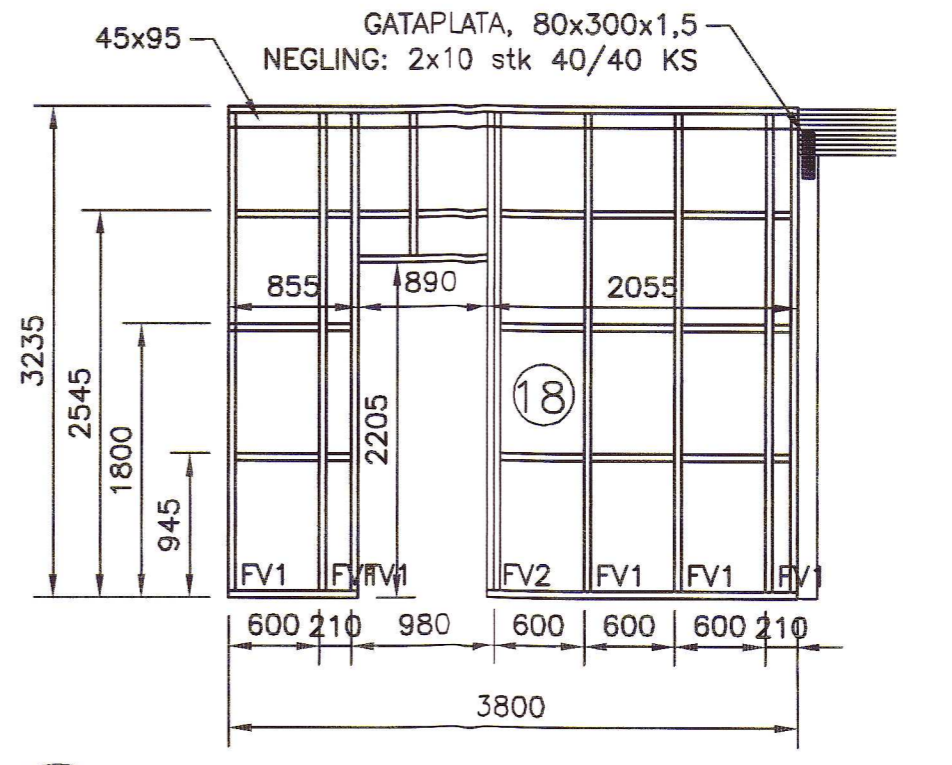

18 INNVEGGJASNID
211|212 MKV. 1

SAMPYKKT PANN 5-12-2005
BYGGINGAUFULLTRÖNN
I FLÓA

ÚTGAFUFERILL			
NÚMÉR:	DAGS:	SKYRINGAR:	HANNAÐ:
B1	30.09.2005	BYGGINGARTEIKNING	KjGg
DAGS. UNDIRSKRIFTAR: NAFN OG KT. SAMRÆMINGARHÖNNUDAR:			
UNDIRSKRIFT SAMRÆMINGARHÖNNUDAR:			

SKYRINGAR
ALLAR STODIR OG LAUSHOLT Í ÚTVEGGJUM 45x145 NEMA ANNAD KOMI FRAM. ALLAR STODIR OG LAUSHOLT Í INNVEGGJUM 45x95 NEMA ANNAD KOMI FRAM.
ALLAR 2 SAMLIGGJANDI STODIR LÍMDAR OG NELGDAR SAMAN 38/100 N, c150

MKV. 1

0 1000 2000 3000 4000 5000
1:50 (1 A1) mm

ÖLL AFNOT OG AFRITUN TEIKNINGAR, AD HLUÐA EDA HEILD, ER HÁÐ SKRIFLEGU LEYFI HÖNNUDA.

HÖNNUN
GRENSÁSVEGI 1 108 REYKJAVÍK SIMI: 510 4000 FAX: 510 4001
VEFFANG: www.honnun.is NETFANG: honnun@honnun.is
STARFSSTÓÐ SELFOSSI SIMI 480 4200 NETFANG: selfossi@honnun.is

HÖNNUN
HRAUNGERÐISHREPPI

MIDHOLT HRAUNGERÐISHREPPI			
HÖNNUNARFRAMHOLD:			
BURDARVIRKI: ÓTVEGGIR SÉDIR INNAN FRÁ INNVEGGIR SÉDIR FRÁ HLÍÐ			
MÉLT:	TEIKNAD:	GEYMSLUNÚMÉR:	VNR:
-	KHH		9.830.263
HANNAÐ:	KjGg	YFIRFARID:	MKV: 1:50
DAGS. UNDIRSKRIFTAR:	NAFN OG KT. HÖNNUDAR:	NETFANG:	NR. TEIKNINGAR:
04.10.2005	HÖNNUN hf	430572-0169	B212
UNDIRSKRIFT HÖNNUDAR:	ÚTGAFA:		B1
Torl. G. Sigurdsson			