



GRUNNMYND 1:50
Gólfhitalagnir

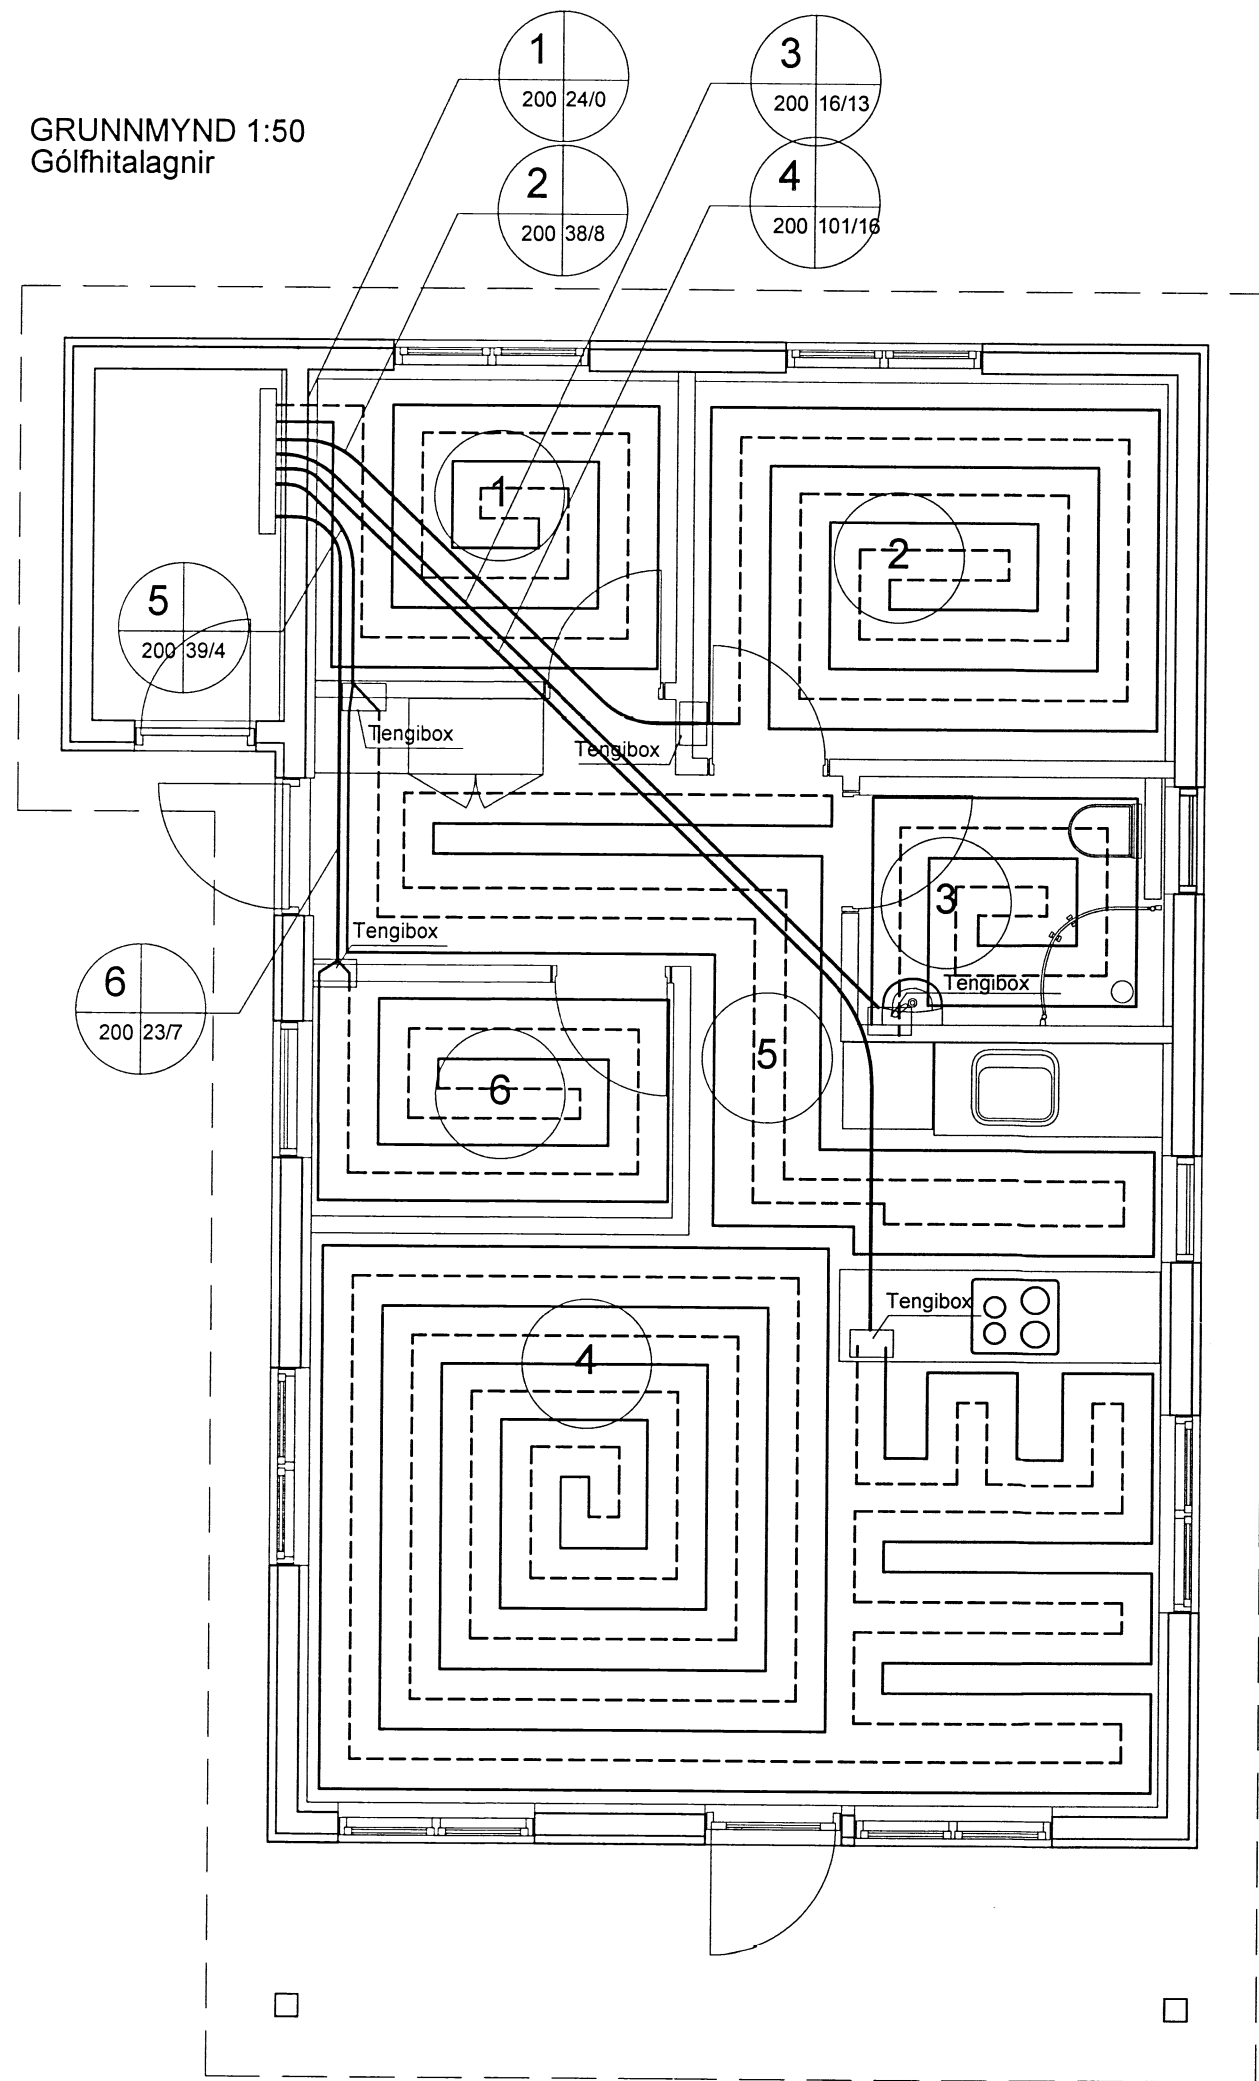

Skipulags- og byggingarfulltrúi Uppsveita bs.
Yfirferið
28. Okt. 2014
[Signature]
Byggingarfulltrúi

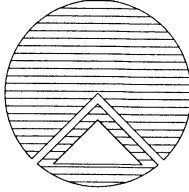

Teiknistofan Röðull
Knarrarvogi 4 Reykjavík
S. 5683577 Fax 5683522

[Signature]
Hannað: hg
Teiknað: hg
Yfirferið: hg
Fjöldi blaða: 4
Blað nr. **303**

Mkv. 1:50	Dags: okt. 2014	Breytt:
Verkheli: Selhólsvegur 4 Grímsnes og Grafningshreppi		Breytt:
Verkhli: Gólfhitalagnir		Breytt:
Helgi Gunnarsson kt. 050350-4879 h.s. 5544708 gsm 6921020 nmt. 8533489		
Jón Rafns Antonsson kt. 240347-2539 h.s. 5670775 gsm. 8928377 nmt. 8528377		

[Signature]