
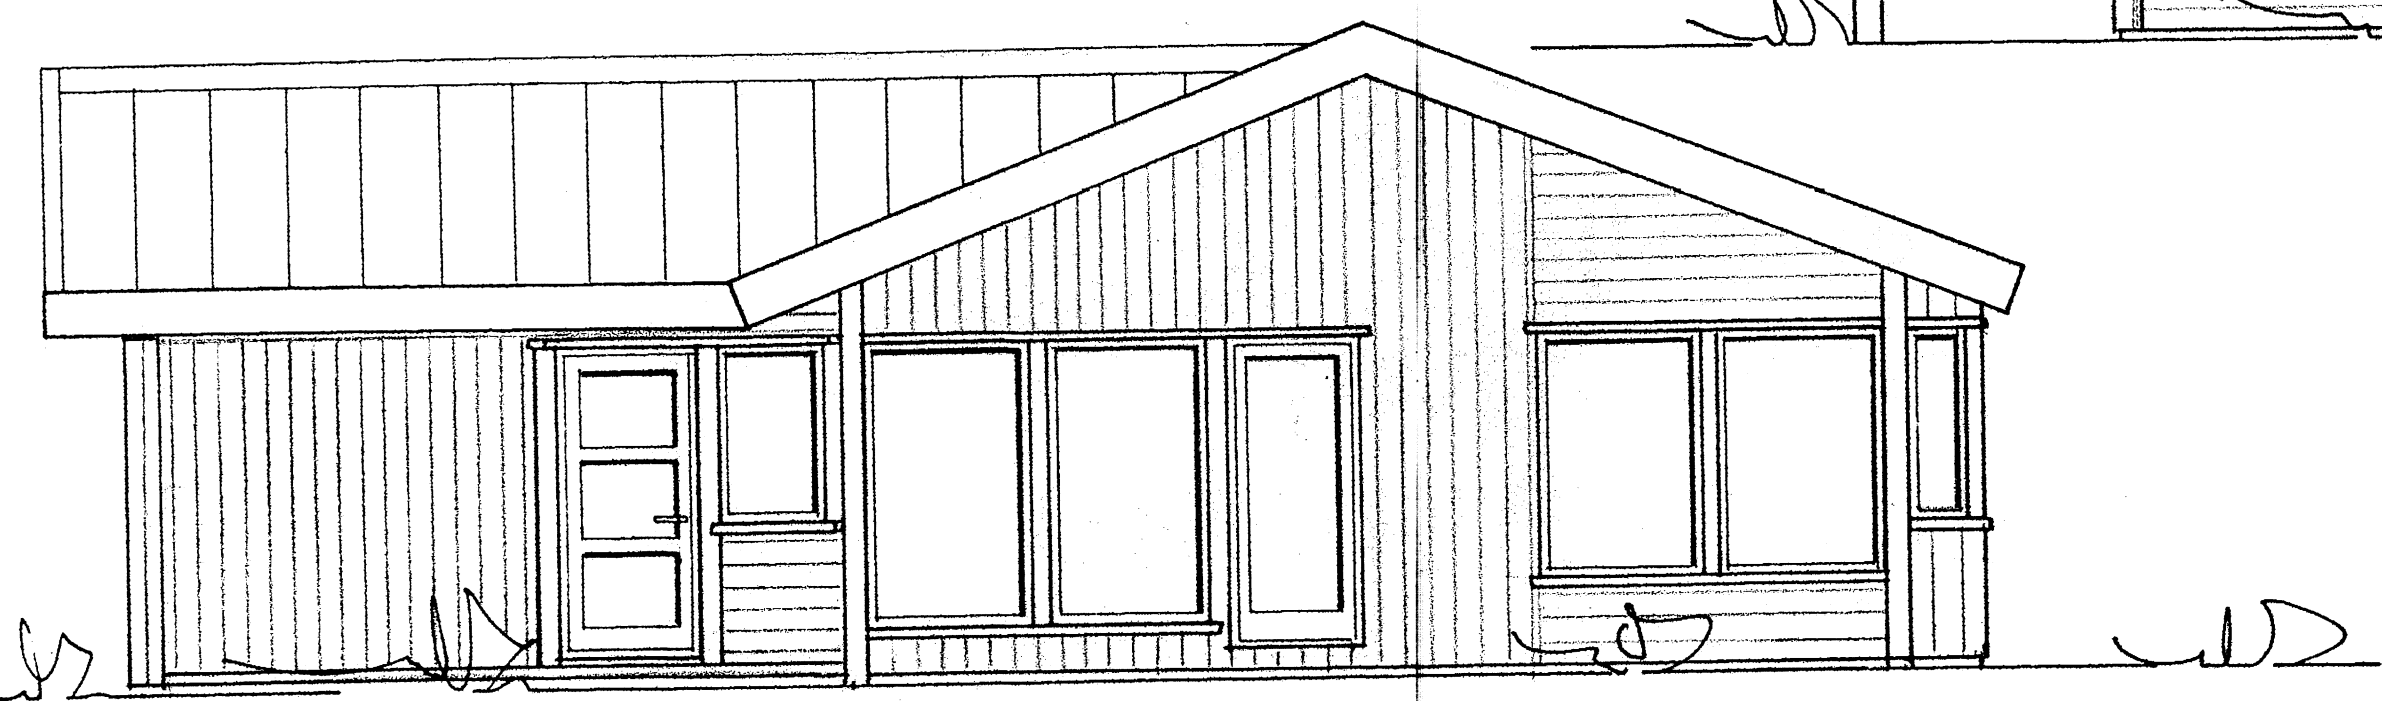
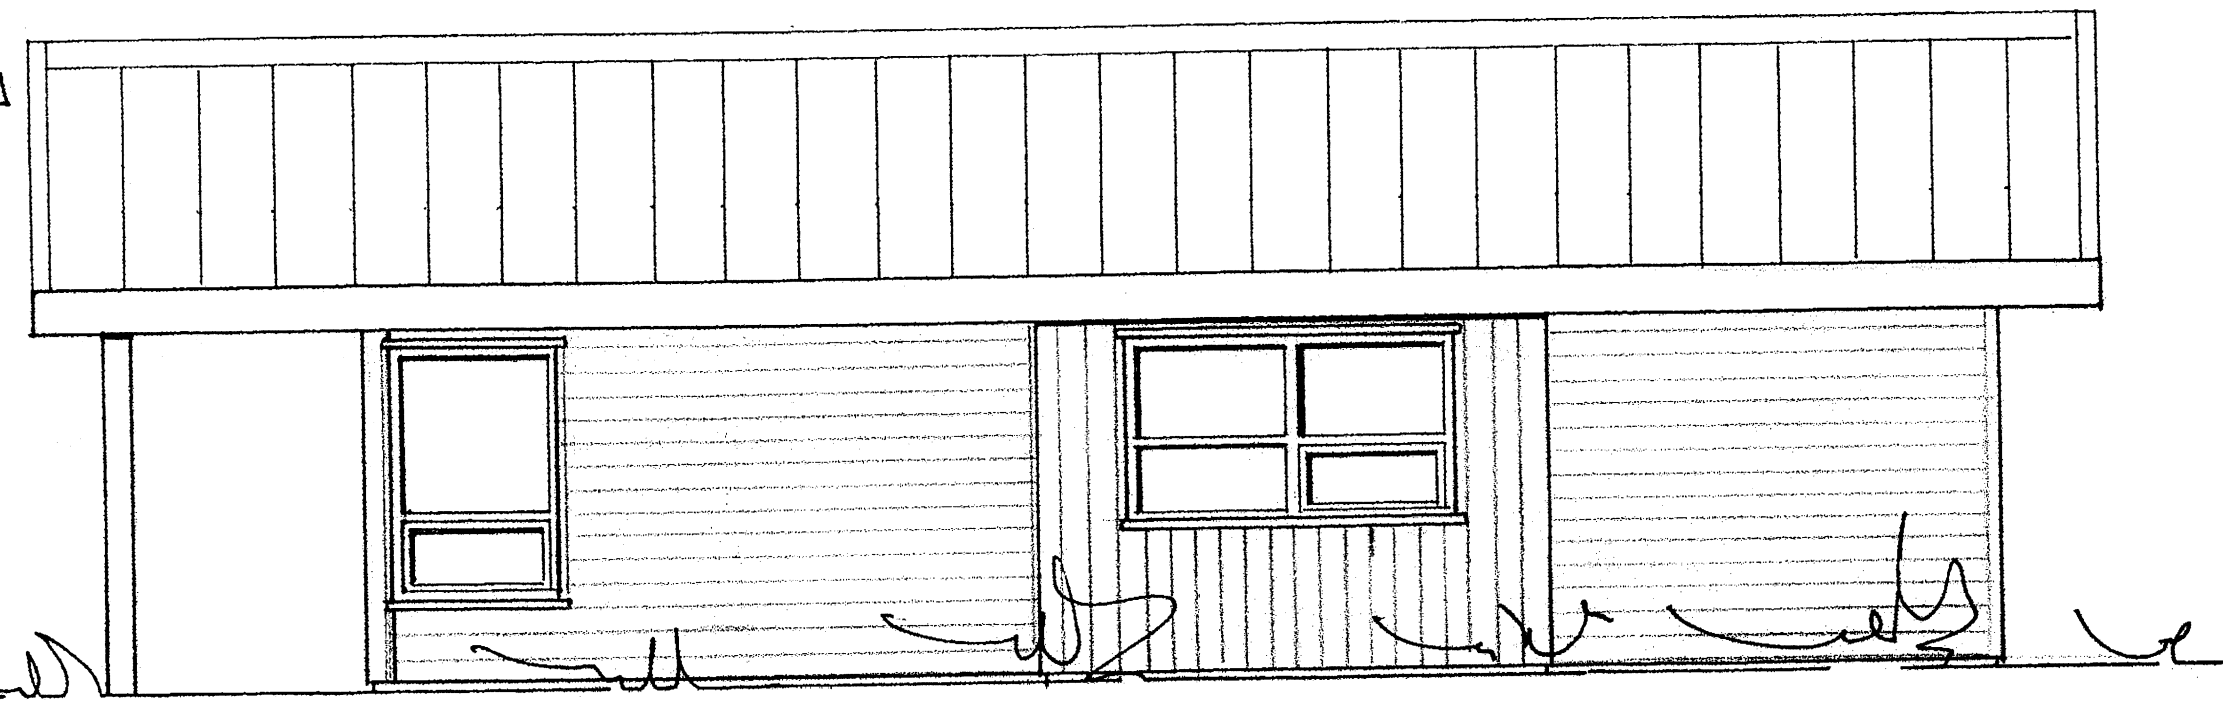
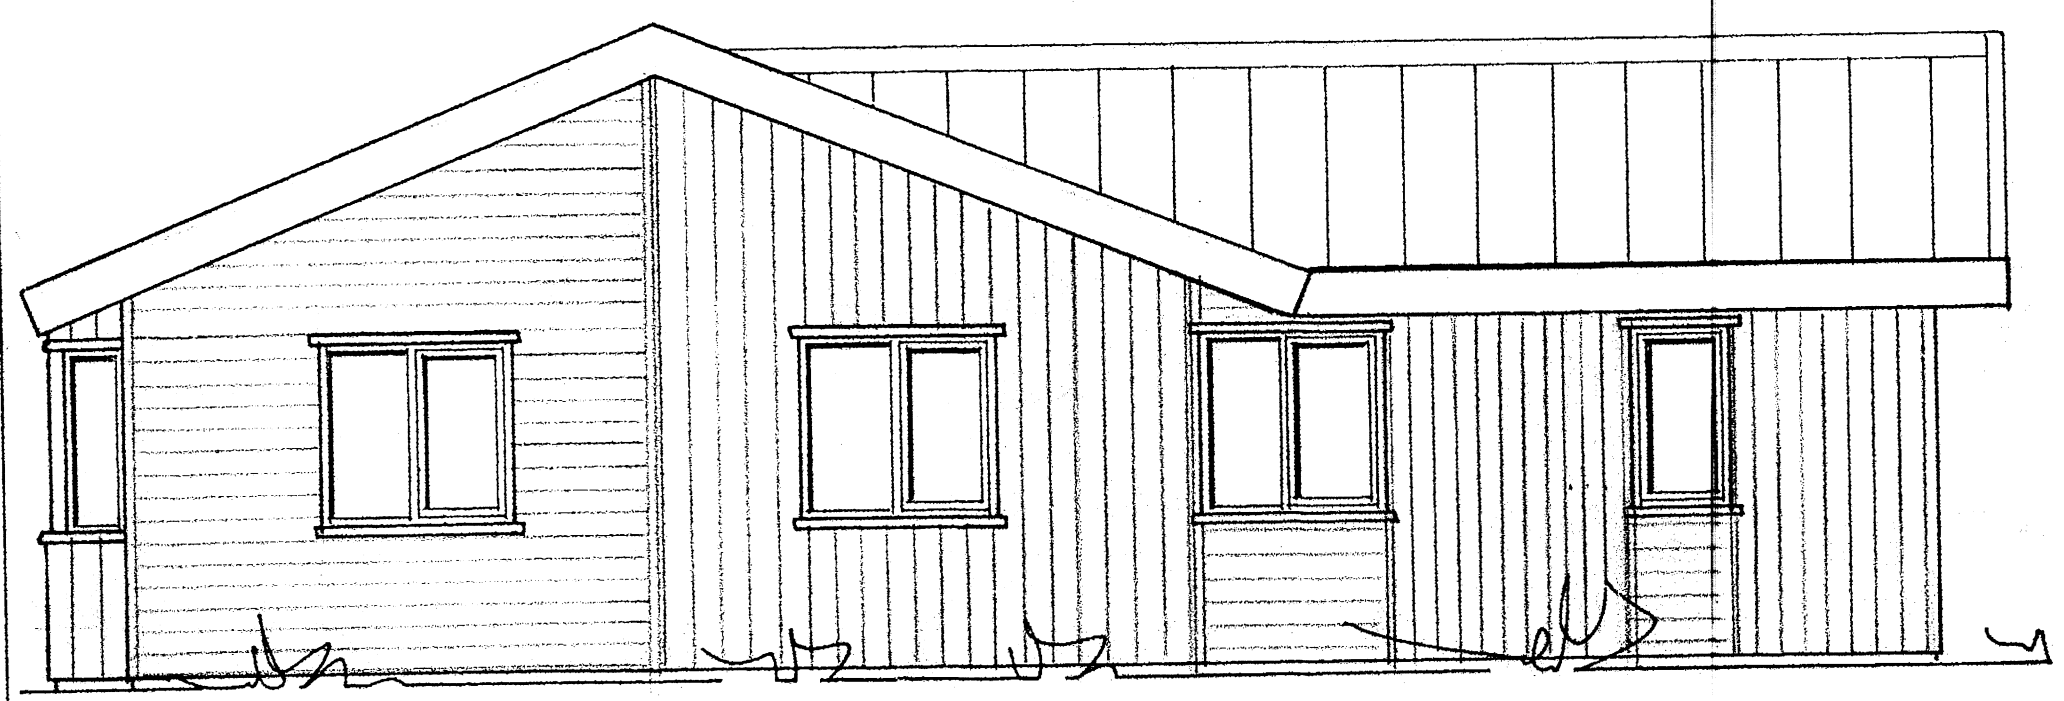


Skipulegs- og byggingarfulltrúi Áppvata bs.
Sambykkt
16 APR. 2015
Ólafur Einarsson
Byggingarfulltrúi

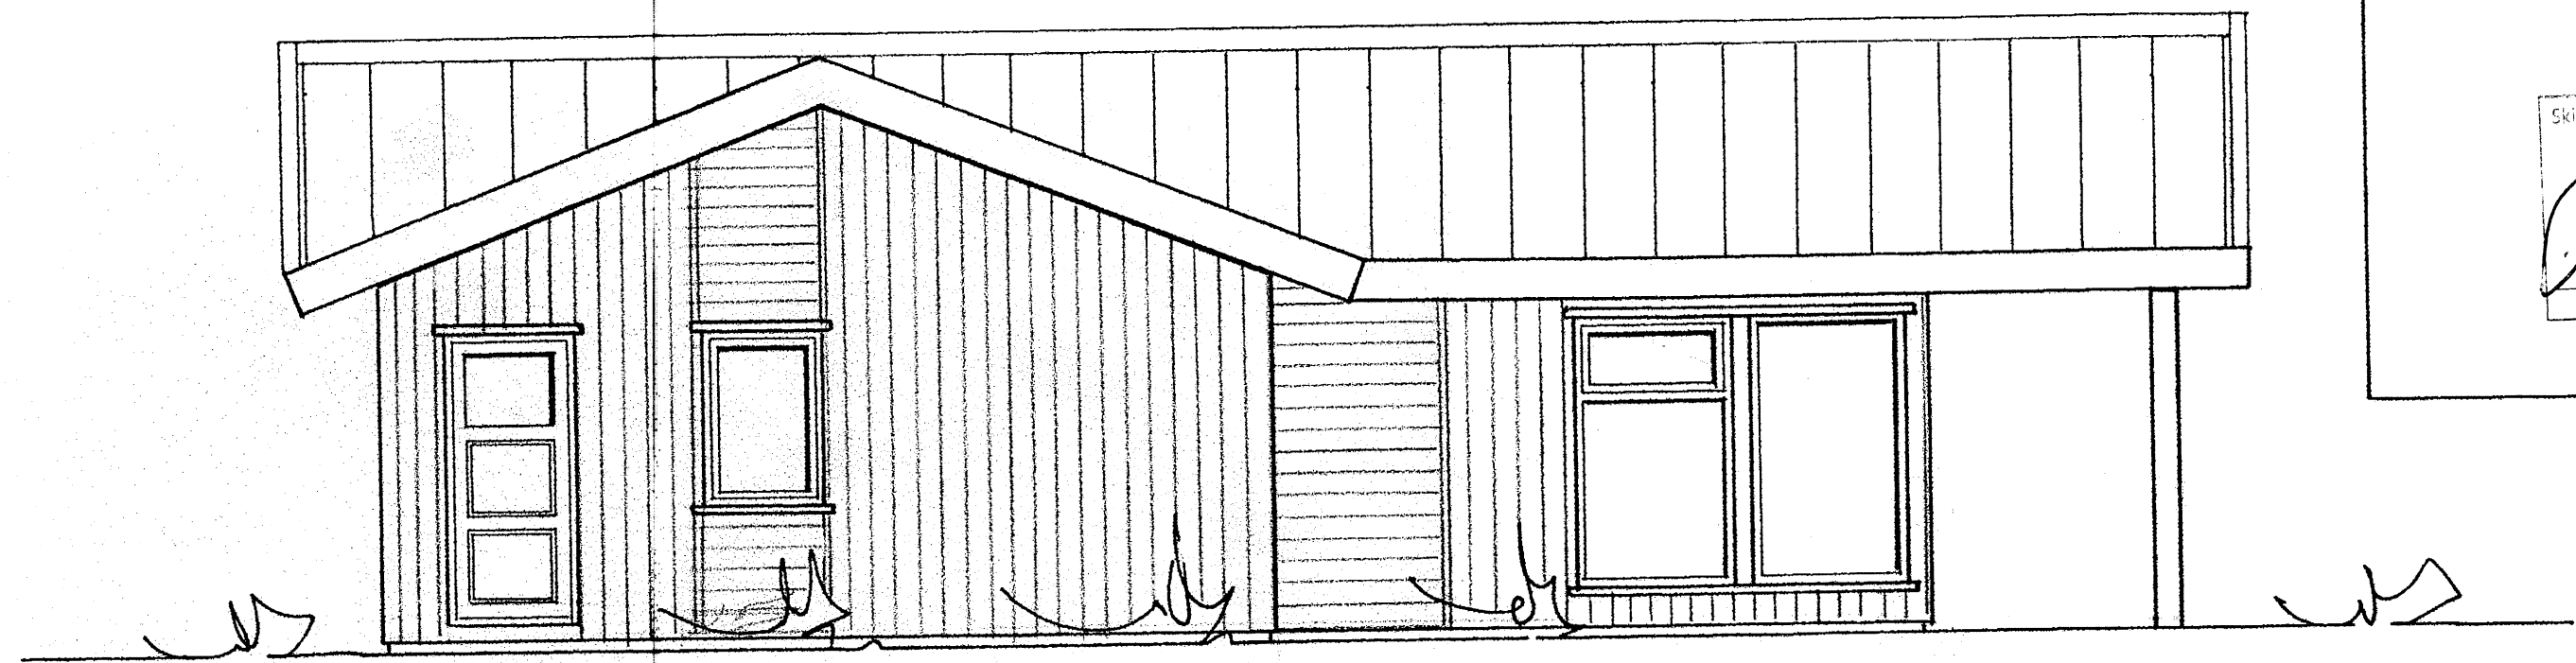

**FRÍSTUNDAHÚS Á LÓÐ NR 62 Í LANDI
KÍÐJABERGS, GRÍMSNES OG
GRAFNINGSHREPPI.**

ÚTLIT MKV. 1: 50 20.05.2015

LÓÐARHAFI : GUNNSTEINN SIGURÐSSON
Jóhannes Pétursson 010448-3959 S - 567-5107
Sigurður Sigurðsson 021146-2349 S -695-3002
john@isholf.is

ABS teiknistofa 566-6613, 567-5107. Nr. 3