
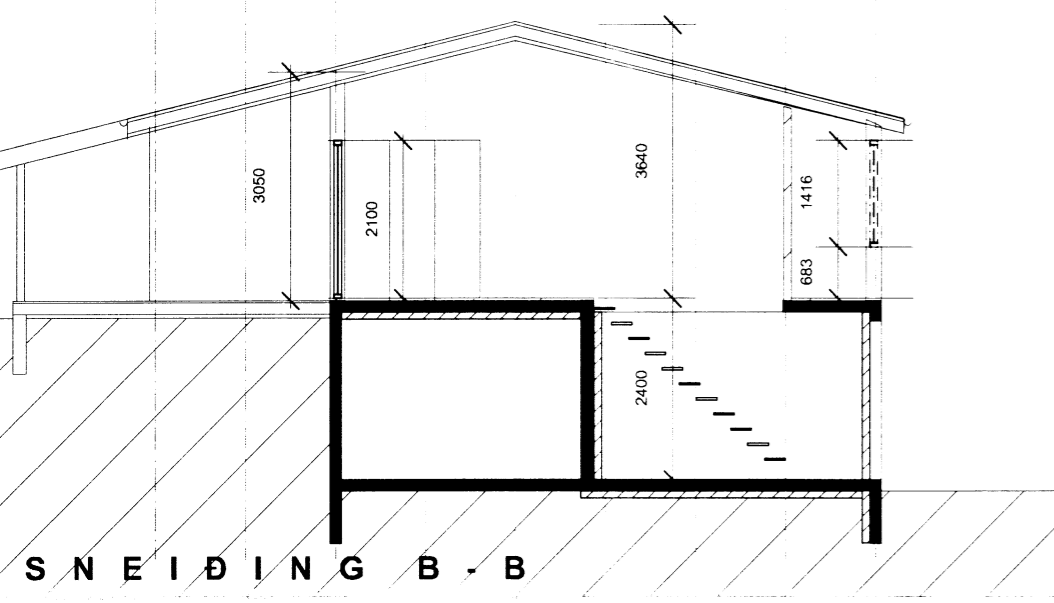
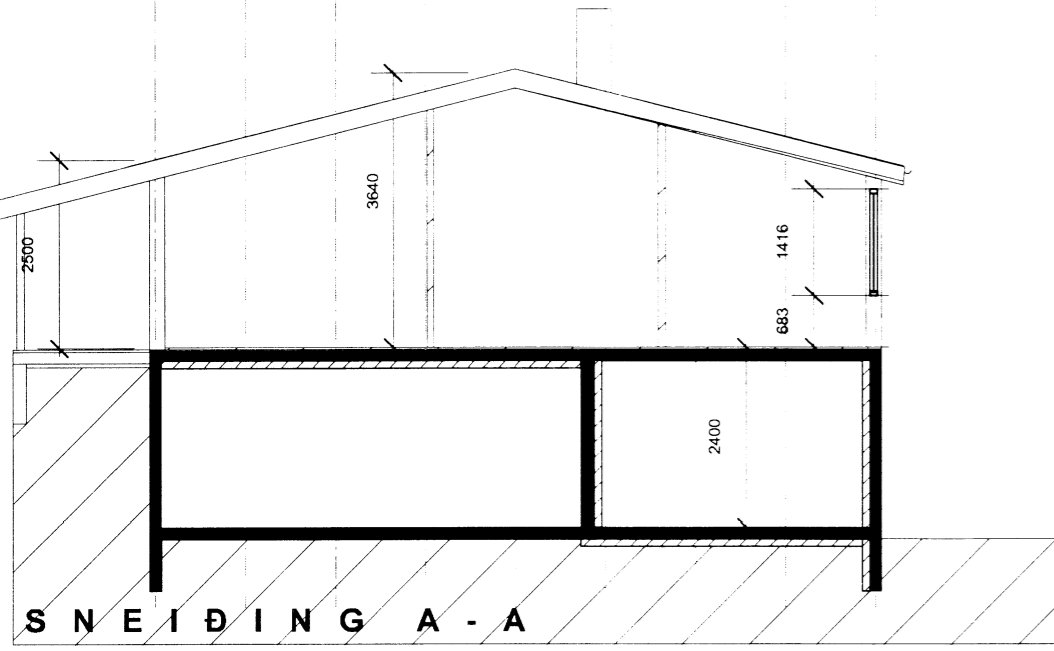
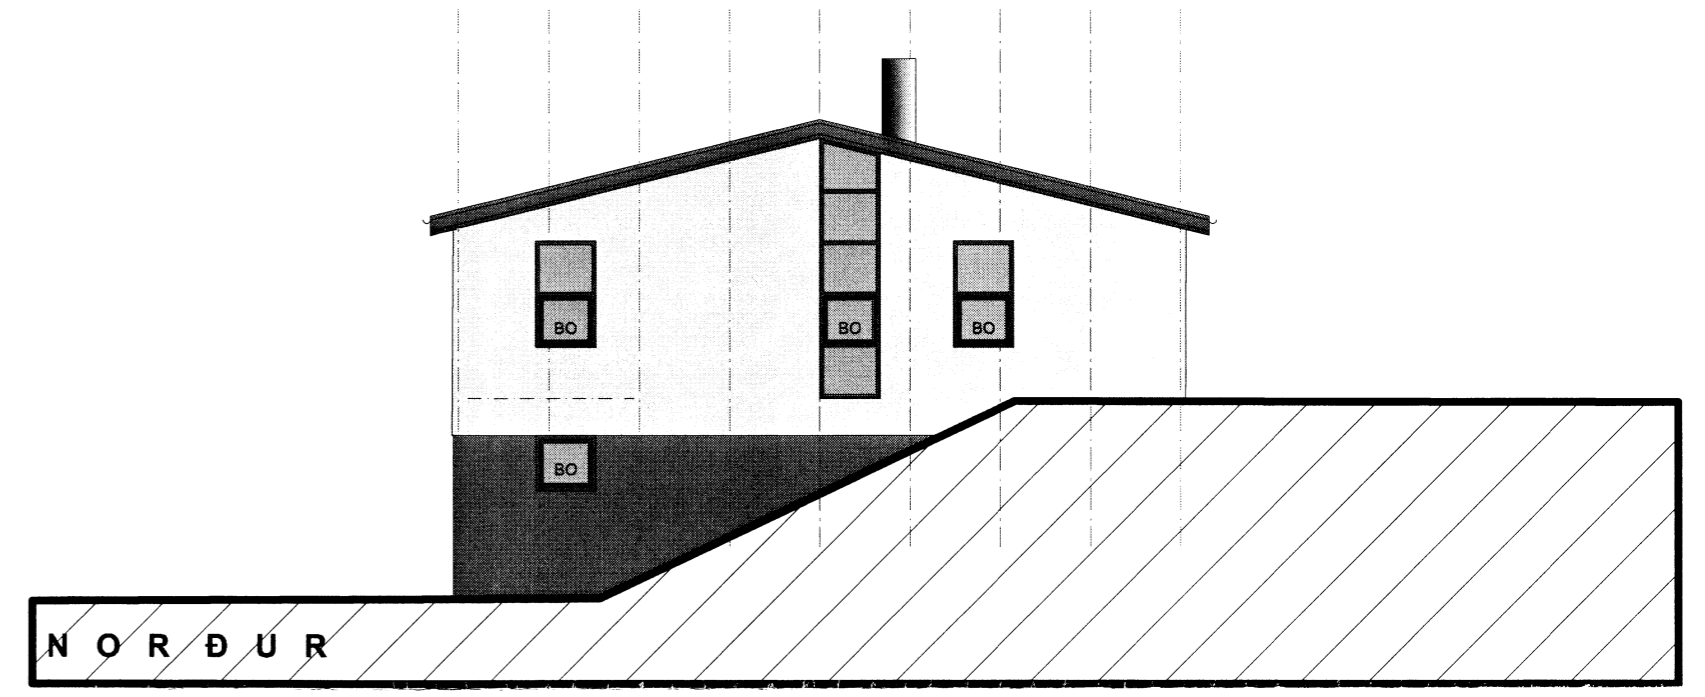
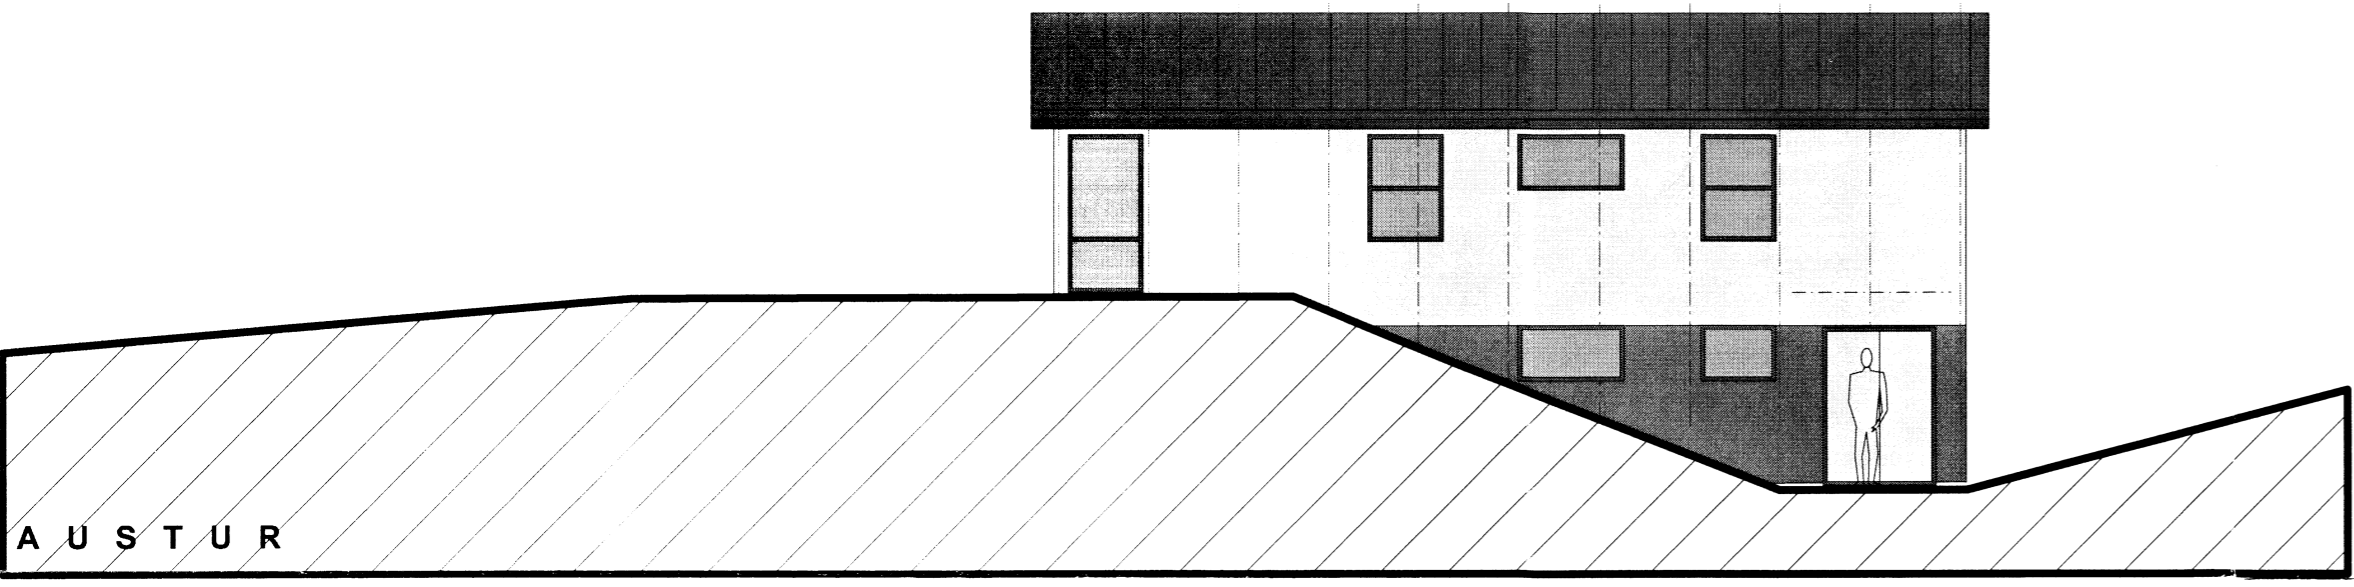
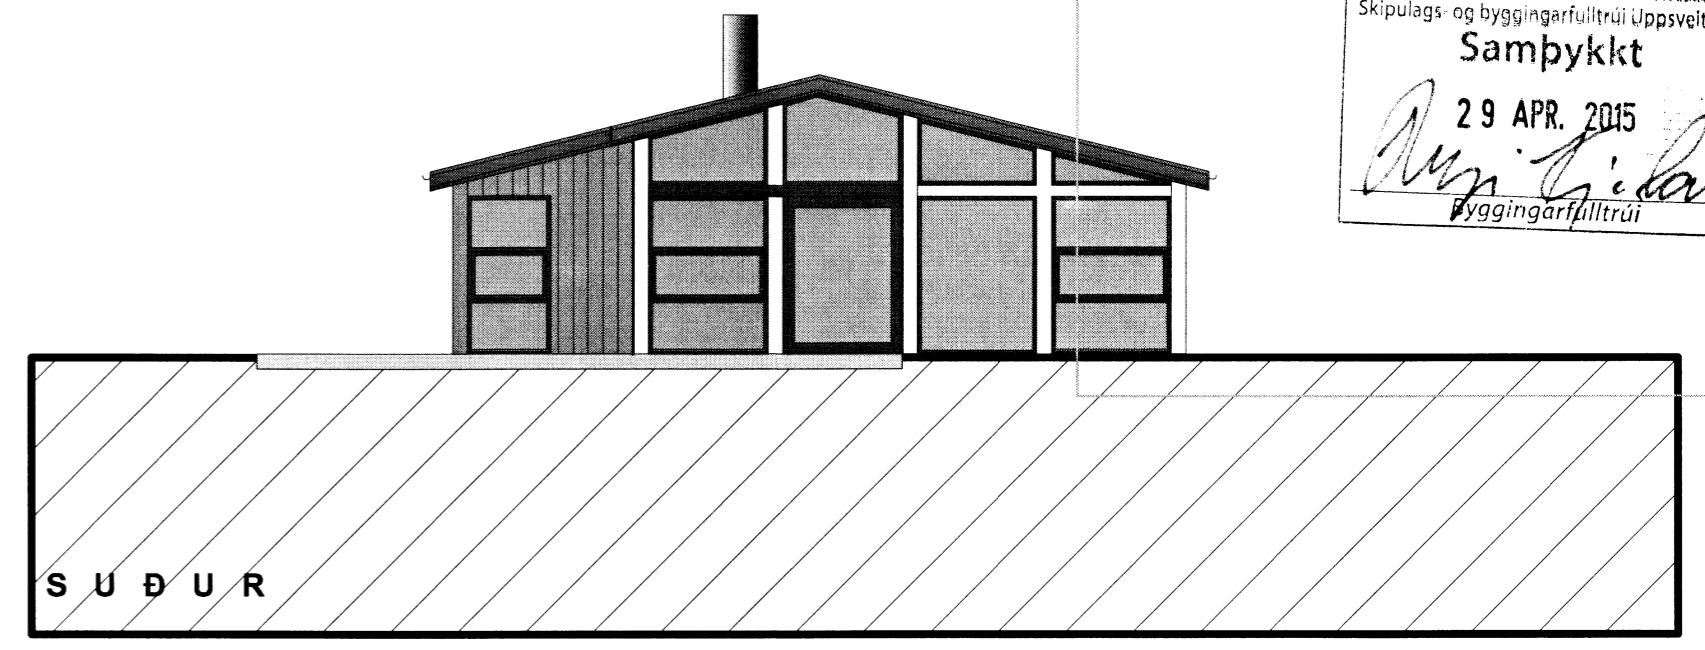


Skipulags- og byggingarfulltrúi Uppsveita bs.
Sampykkt
 29 APR. 2015
Ragn E. Gunnarsson
 Byggingarfulltrúi

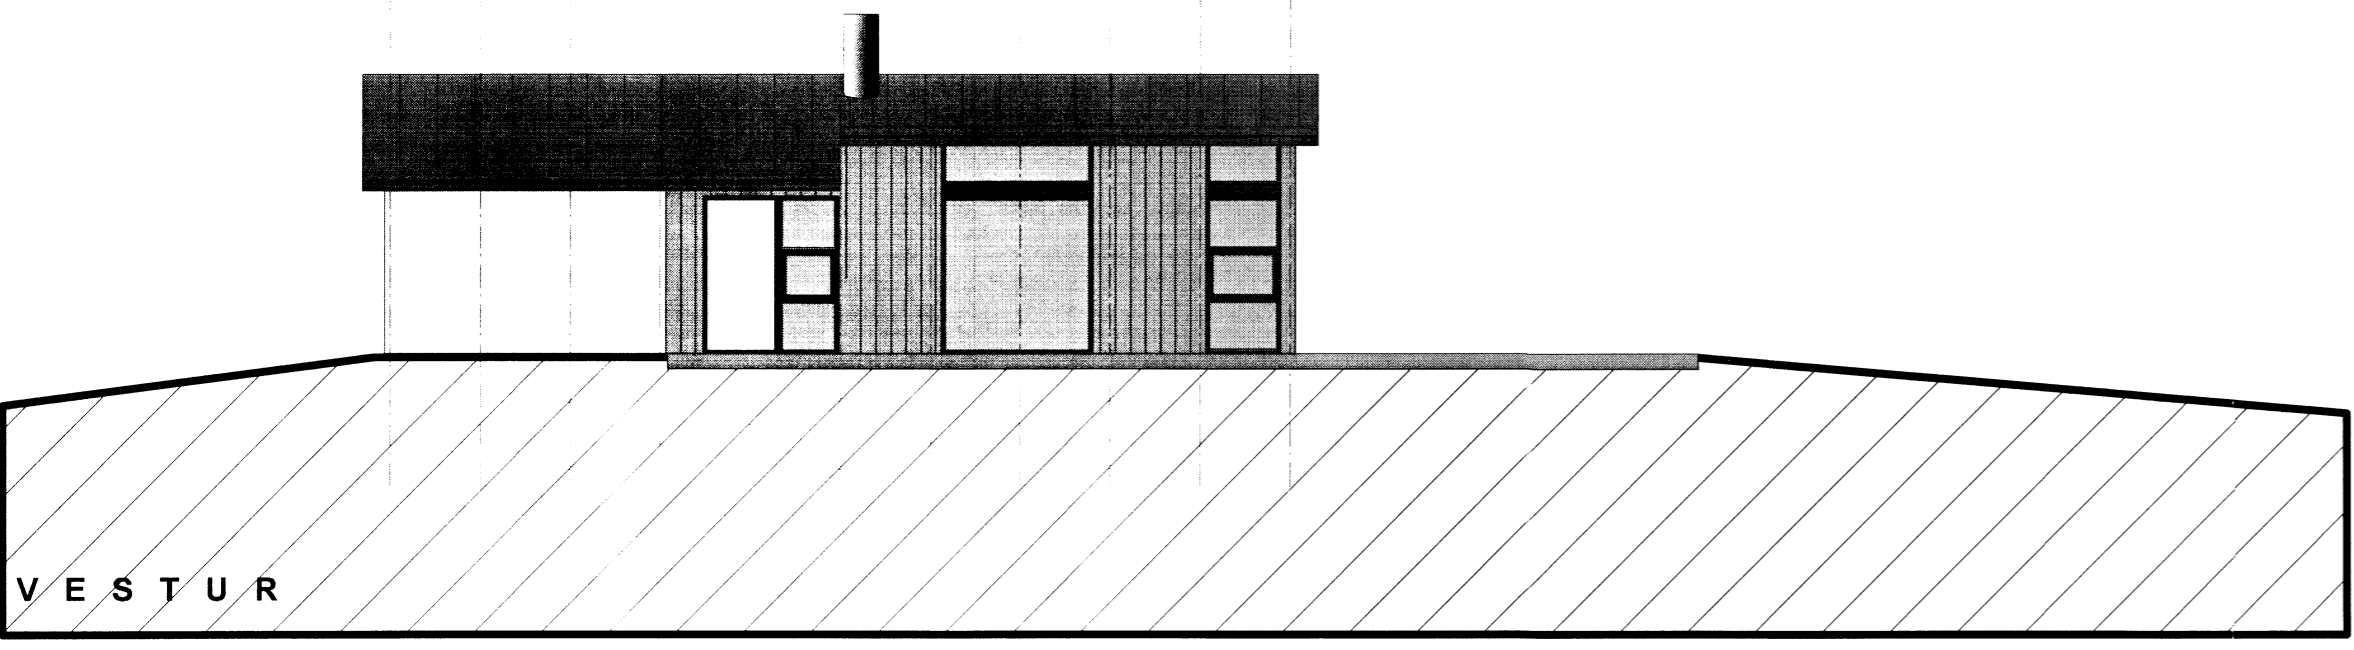

Skráningartafli: Fljótsbakki 6, Ásgarði, Bláskógabyggð
Landnúmer: 179286
Matehlutanúmer: 01
Útgáfa: 4.01b
Dags: 27.2.2015

Skrásetjari: Gunnlaugur Johnson
Kennitala: 090657-7819

Uppskipting og lýsing	D2	D3	D4	Stærðir				D8	D9	D10a	D10b	D11	D12	D18	Reiknitala	D17	
D0 Lokun	D1 Rými hæð-röð	Nöfnun texti	Höfuð-flokkun	Eignar-hald	D5 Botnflötur m²	D6M Milliflötur m²	D6 Slags m²	D7 Op m²	Brúttóflötur m²	Brúttóflötur sh < 1.8	Salarhæð min	Salarhæð max	Brúttó rúmmál m³	Nettóflötur m²	Birt flatarmál m²	Reiknitala skiptarúmmáls	Skiptarúmmál m³
Matehluti					188,0	0,0	2,0	2,0	117,4	0,0			586,5	102,5	117,4		348,300
Botn													18,8				
A	00	Kjallari	T	0101	94,0	0,0	2,0	0,0	25,4	0,0			225,6	20,0	25,4		48,000
A	0001	Tæknirými & g.	T	0101	25,4		2,0		25,4		2,40	2,40	61,0	20,0	25,4	2,40	
A	0002	Óuppf. sökkulrými	V	0101	68,6						2,40	2,40	164,6				
A	01	1.Hæð			94,0	0,0	0,0	2,0	92,0	0,0			342,1	82,5	92,0		
A	0101	Íbúð	N	0101	94,0			2,0	92,0		2,50	3,64	342,1	82,5	92,0	3,64	300,300

Athugasemdir

Sameignir sumra



Eignarhald	Nöfnun texti	Birt flatarmál m²	Skiptarúmmál Séreign m³	Séreign og sameign m³
0101	Íbúð	117,4	348,300	348,300
	Allt	117,4		

FLJÓTSBAKKI 6, ÁSGARÐI
 BLÁSKÓGABYGGÐ

TEIKNING
 ÚTLIT
 SNEIÐINGAR
 SKRÁNINGARTAFLA

VERKKAUPI
 HILMAR S. SIGURÐSSON &
 ÞÓRDÍS SIGURÐSDÓTTIR

MÆLIKVARDI: 1:100	TEIKNING NR.:
DAGSETNING: 27.2.2015	TEIKNAD: GÓJ

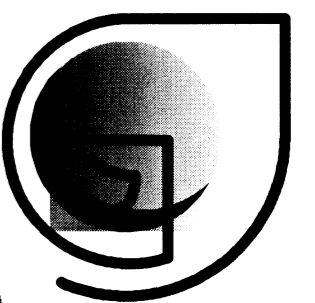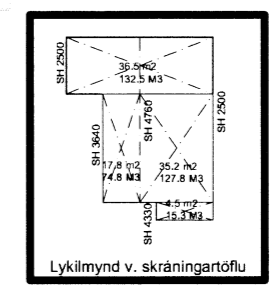

GUNNLAUGUR Ó. JOHNSON
 arkitekt faí
 ÁRBÓT 270 MOSFELLSBÆ
 KT.080657 7819
 S. 864 2625
 E.goj@centrum.is