



SNEIÐING A-A

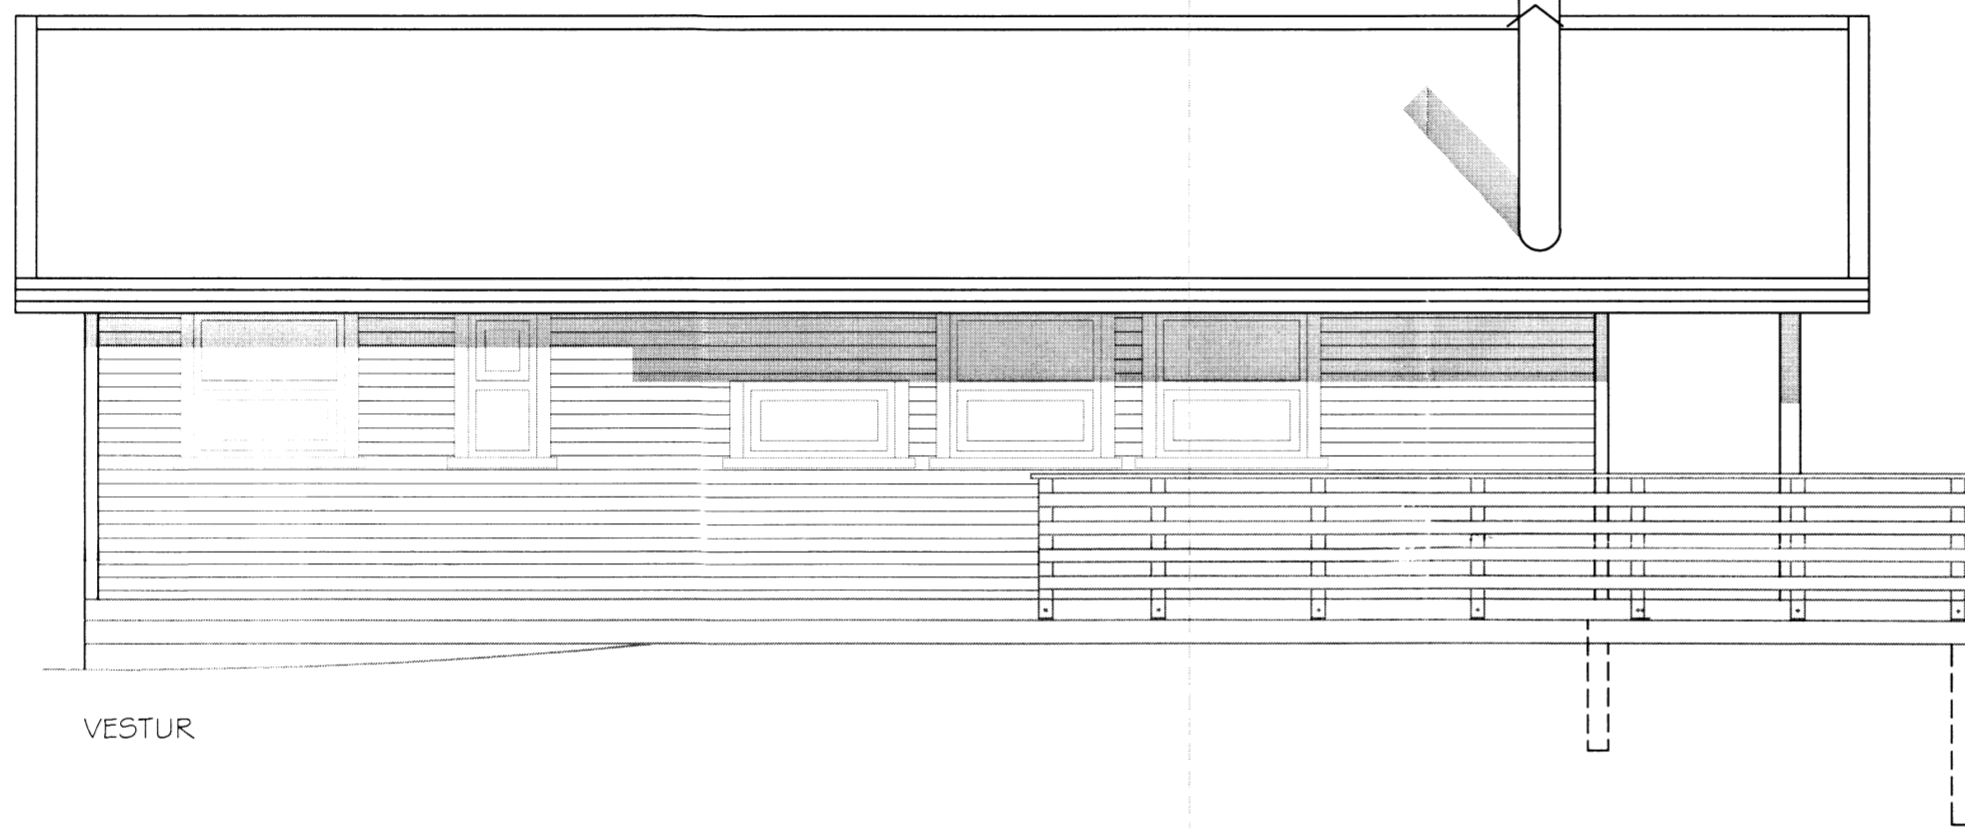


VESTUR

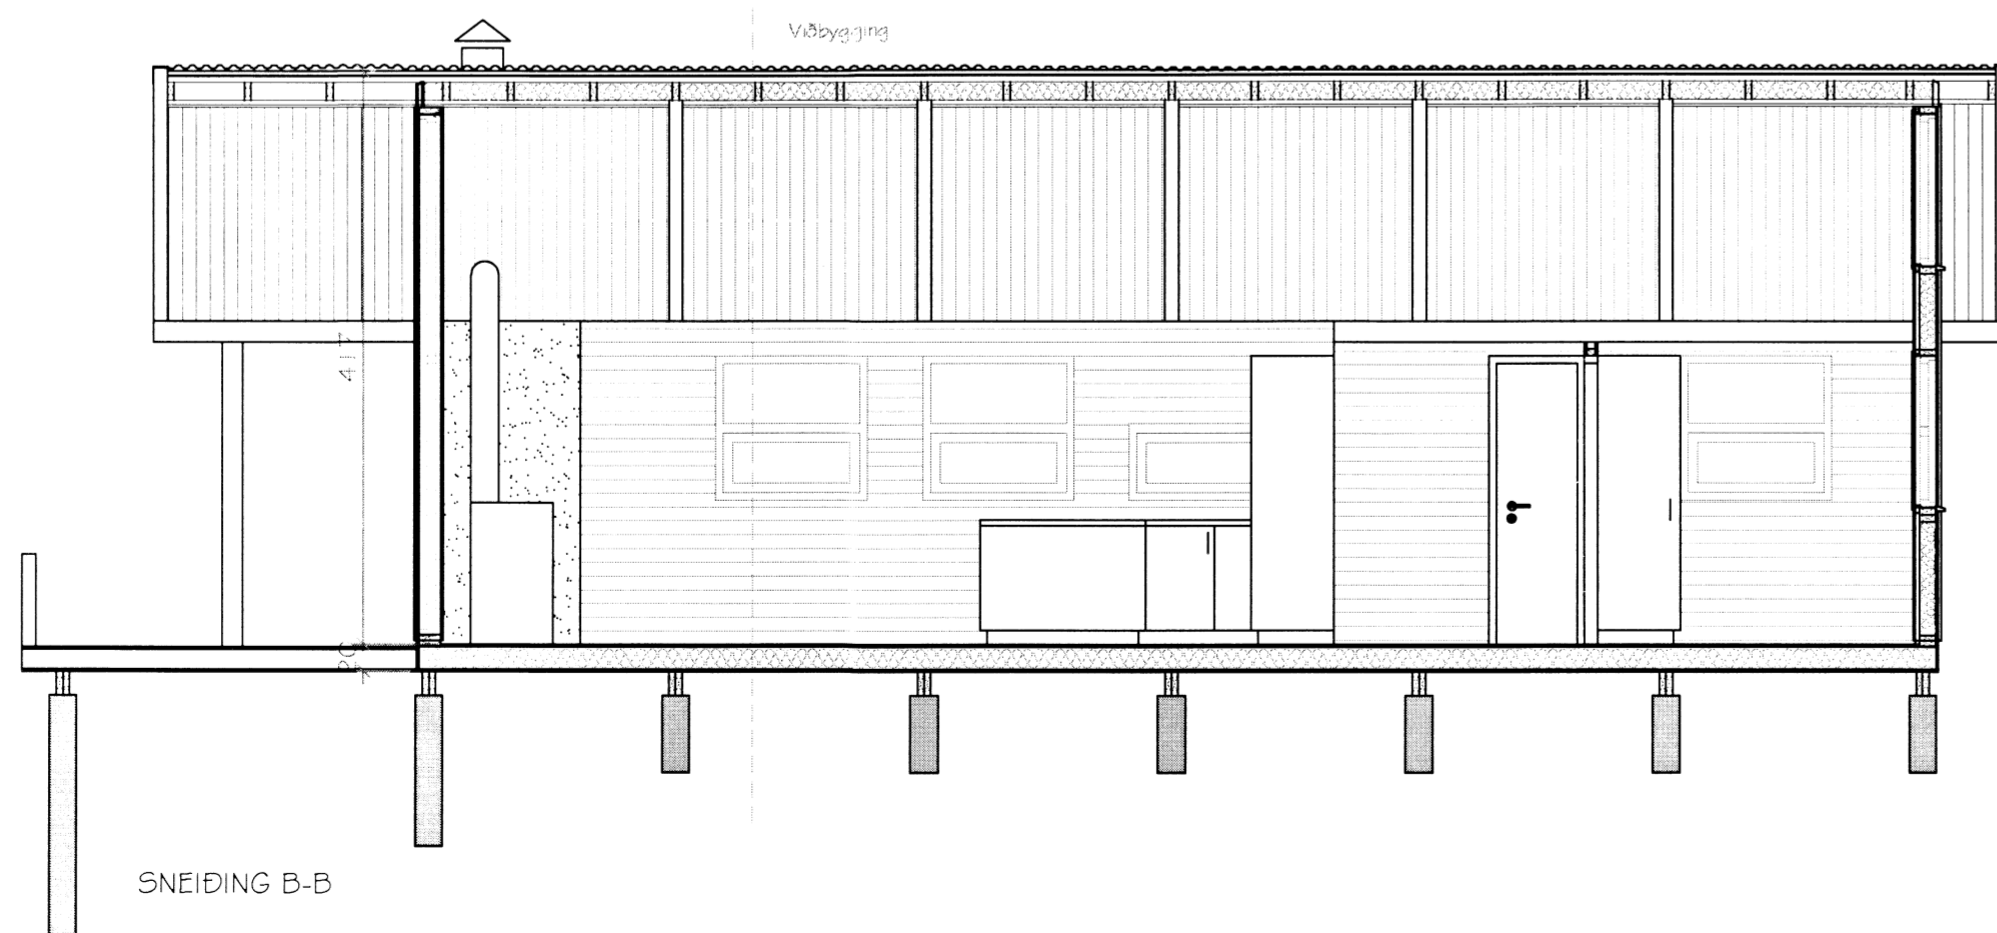

SNEIÐING B-B

Skipulags- og byggingarfulltrúi Uppsveita bs.
Samþykkt
 16 APR. 2015
Þorgerður Gunnarsdóttir
 Byggingarfulltrúi

| Br. nr. | Dags. | Af. | Breyting |
|---------|----------|-----|----------|
| A | maí 2015 | L.H | |
| B | | | |
| C | | | |
| D | | | |
| E | | | |

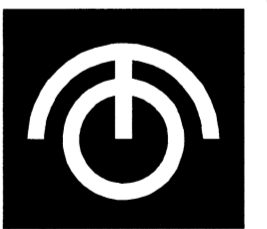

TEIKNISTOFAN ÓÐINSTORGI STOFNUD 1965

ARKITEKTAR BYGGINGAFRÆÐINGAR INNHÁHUSHÖNNUÐIR
 HELGI HJÁLMARSSON ARKITEKT FAÍ
 BJÖRN HELGASON BYGGINGAFR. BFI
 LENA HELGADÓTTIR ARKITEKT FAÍ

ÓÐINGSGATA 7
 101 REYKJAVÍK
 TEL +354 510 2200
 FAX +354 510 2201
 MAIL to@to.is

HÖ.STJR. Sumarhús Ketilvellir, Laugardalshr.
 VERKEFNI: Sumarhús Ketilvellir, Laugardalshr.
 HEITI: Sneiðing A-A og B-B. Útlit vestur

M: 1:50 NR.
 T. L.H
 DAGS. Maí 2015 881-1- **3**

5195