
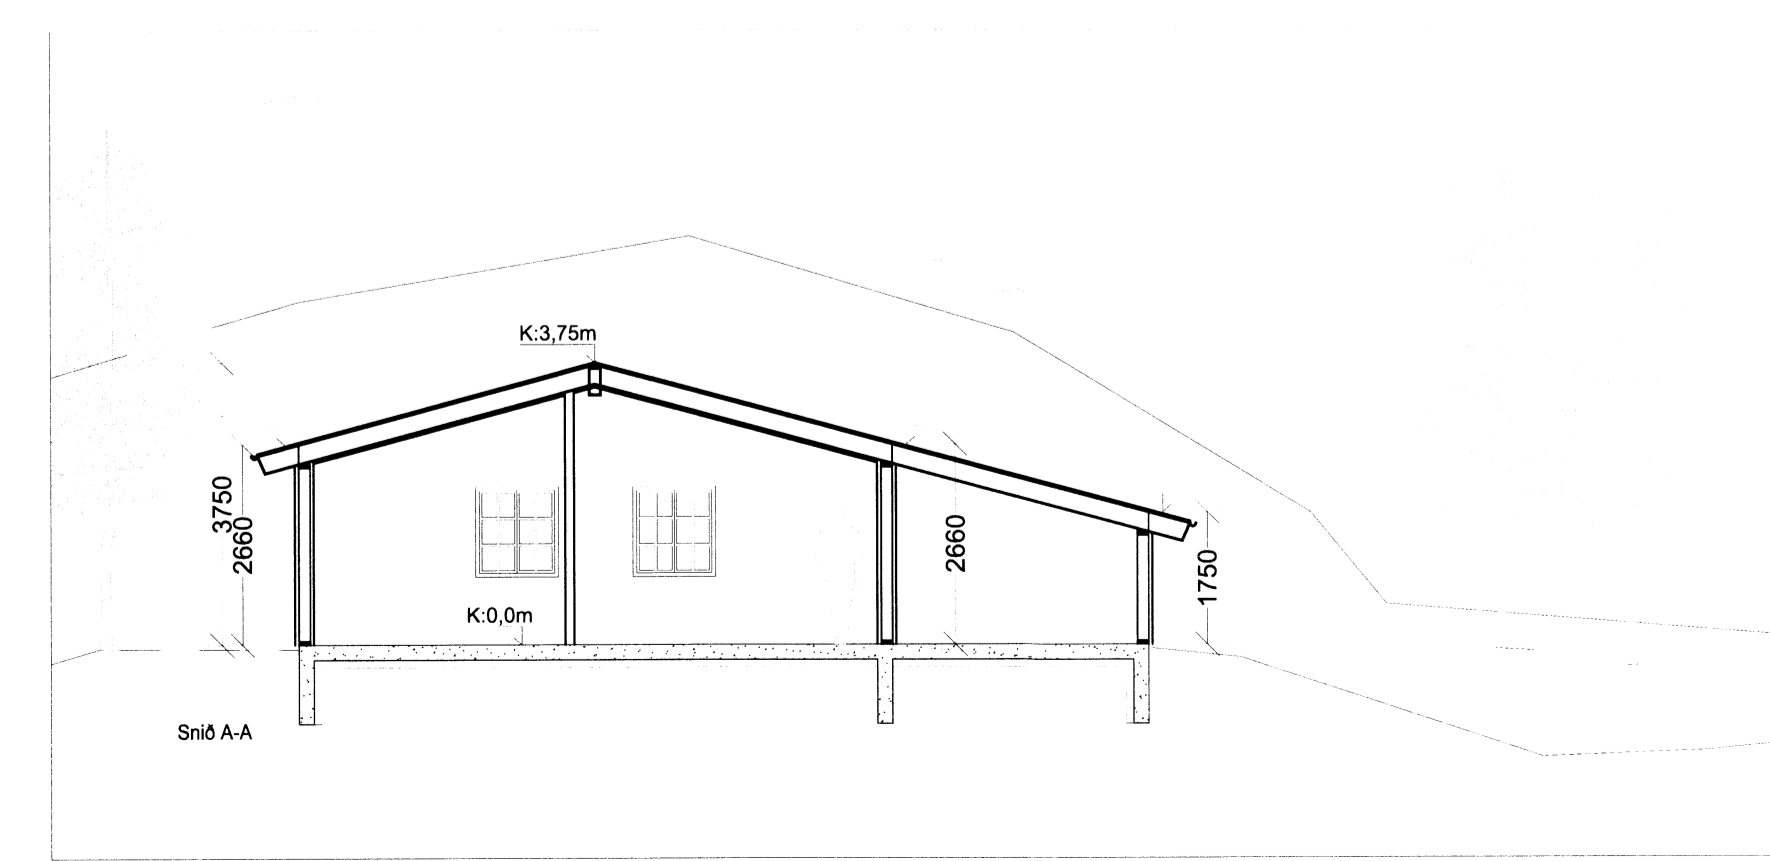
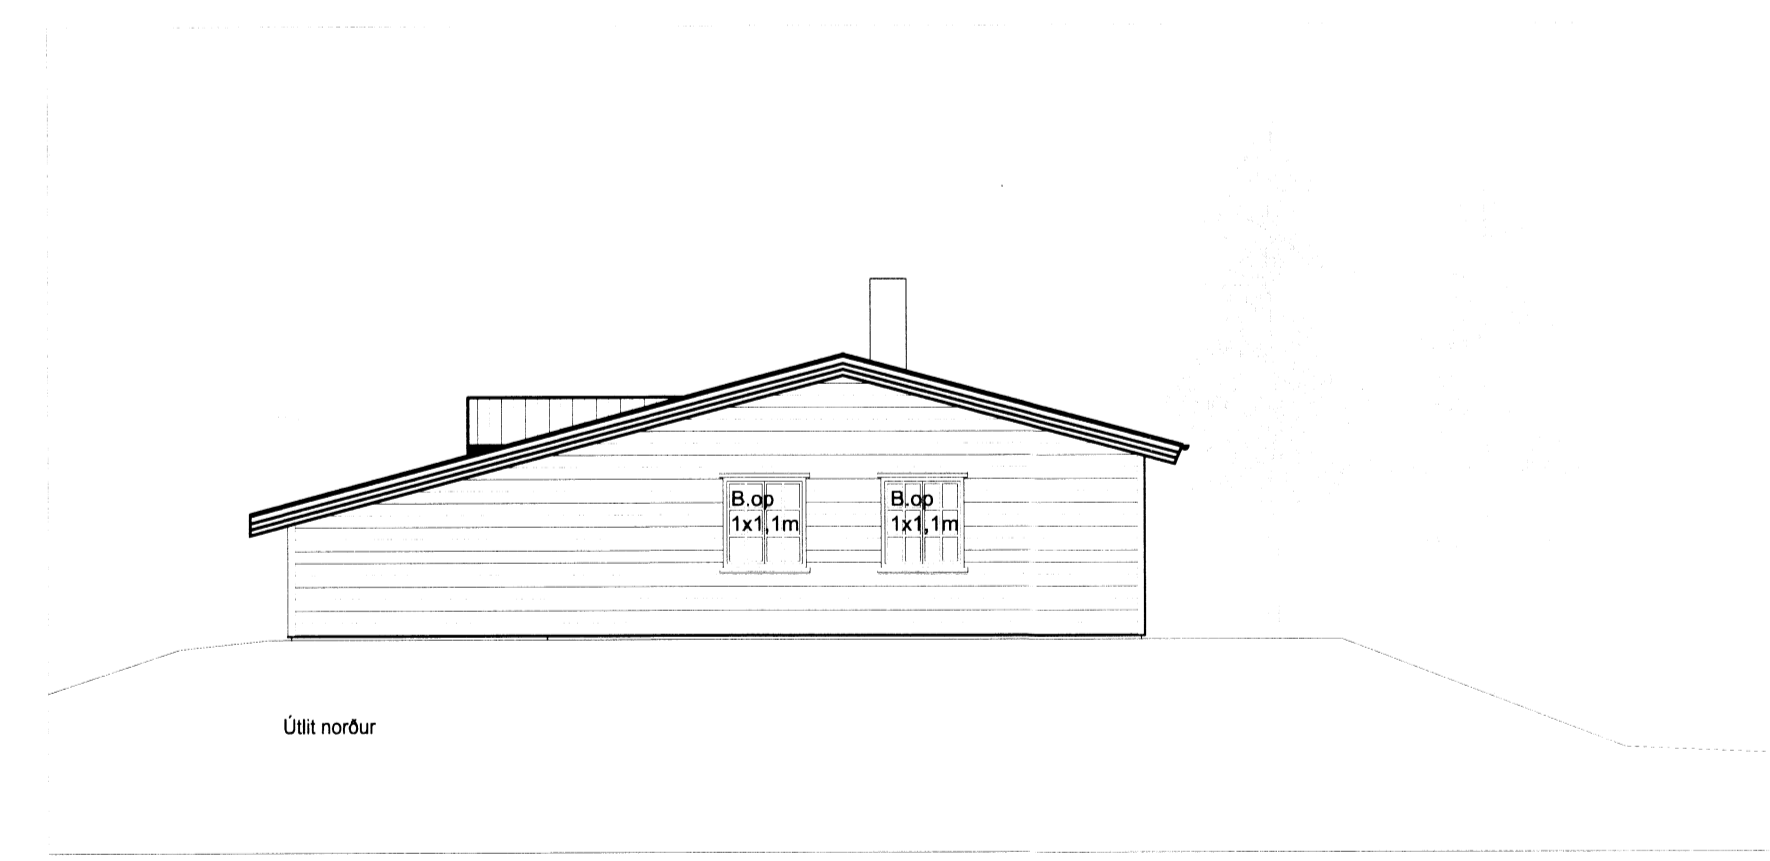
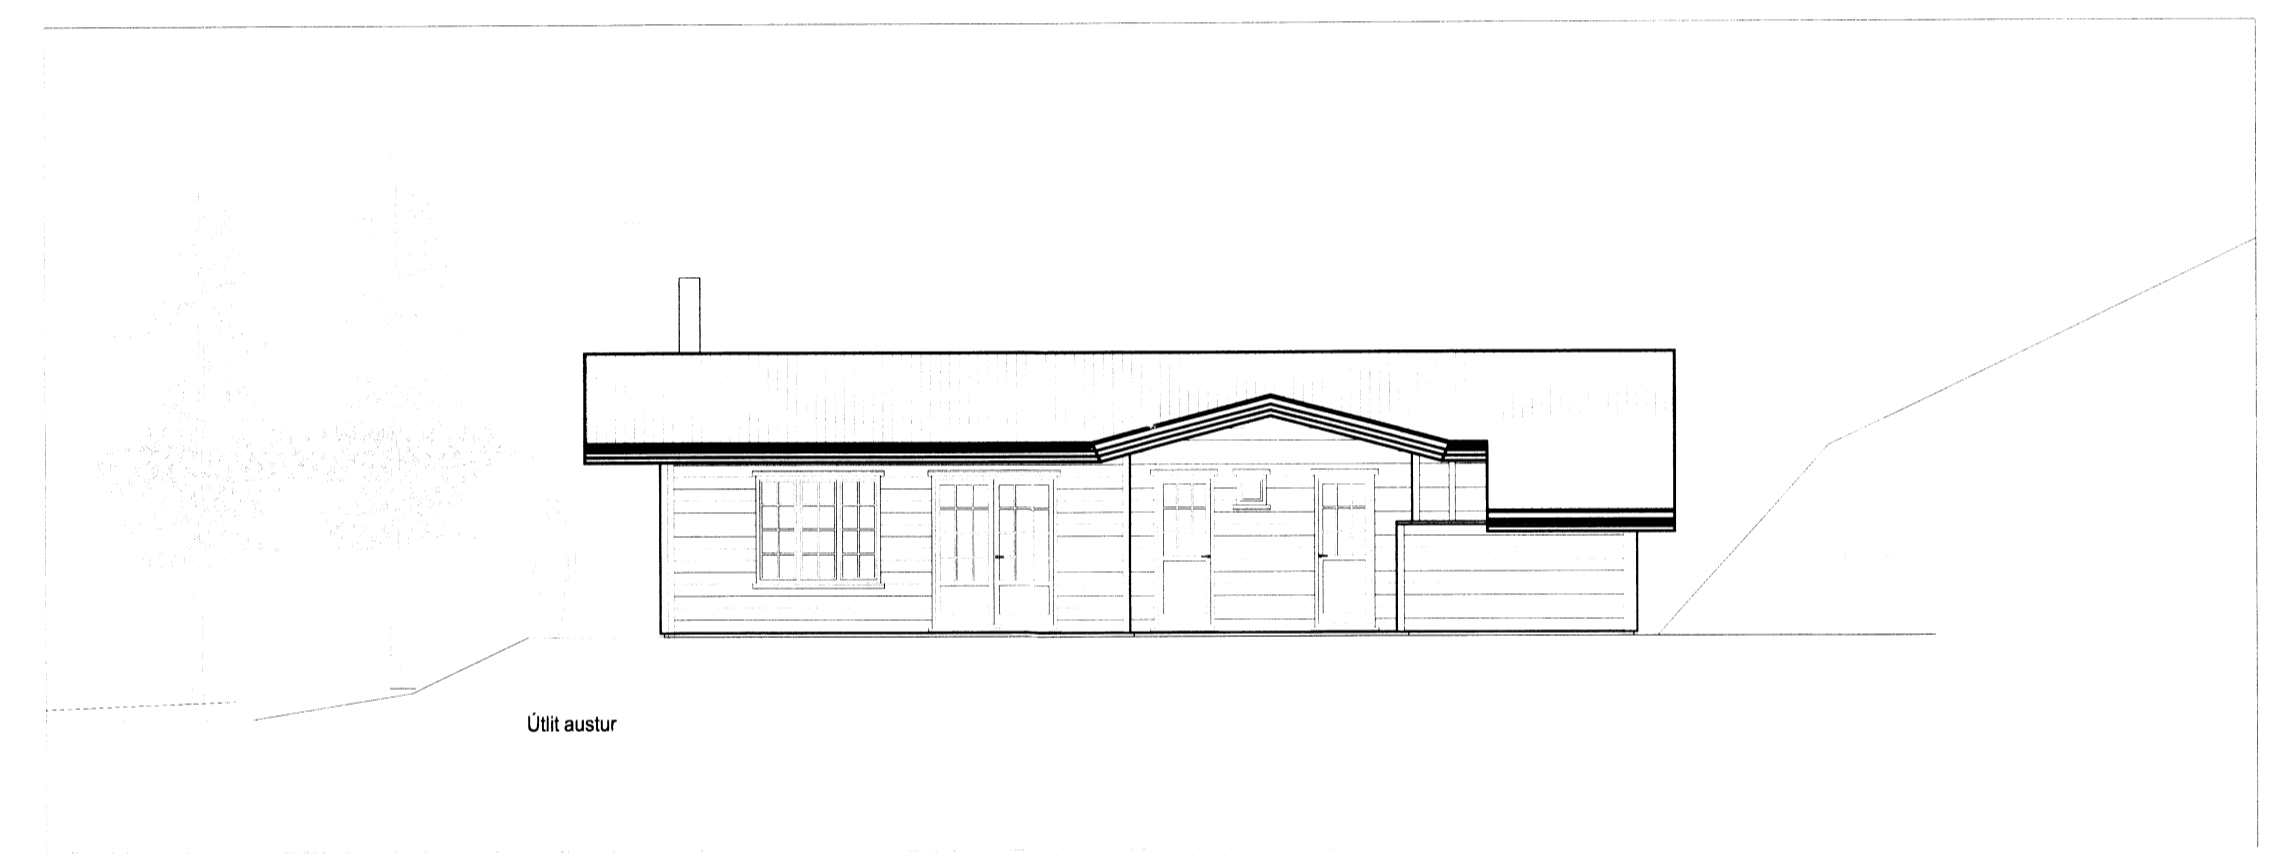
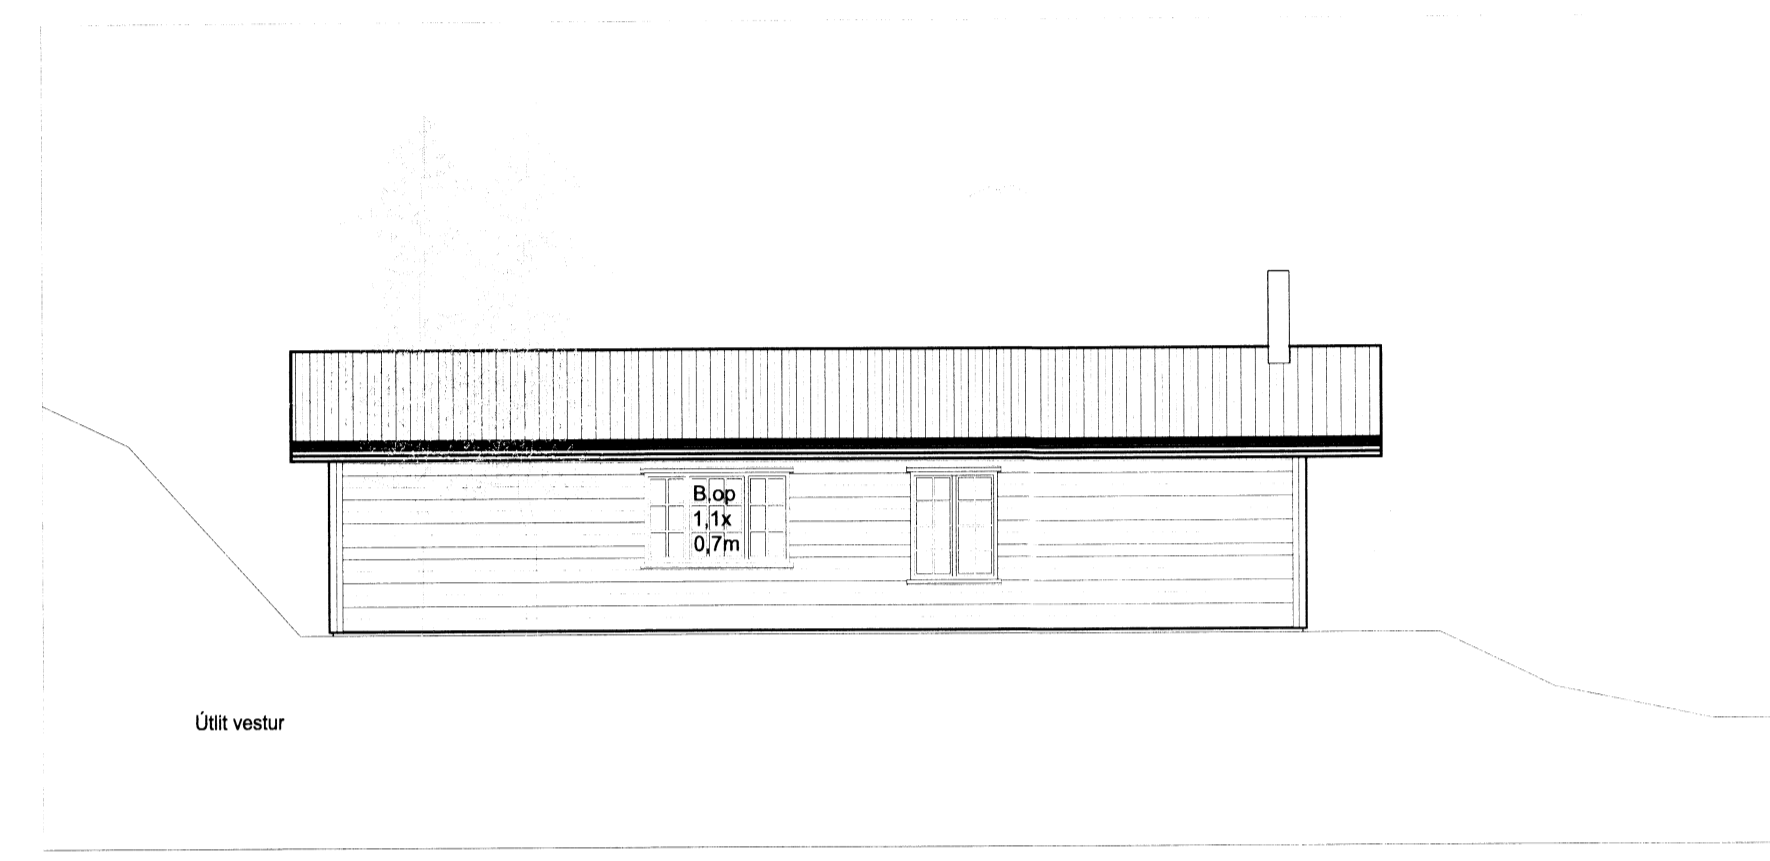
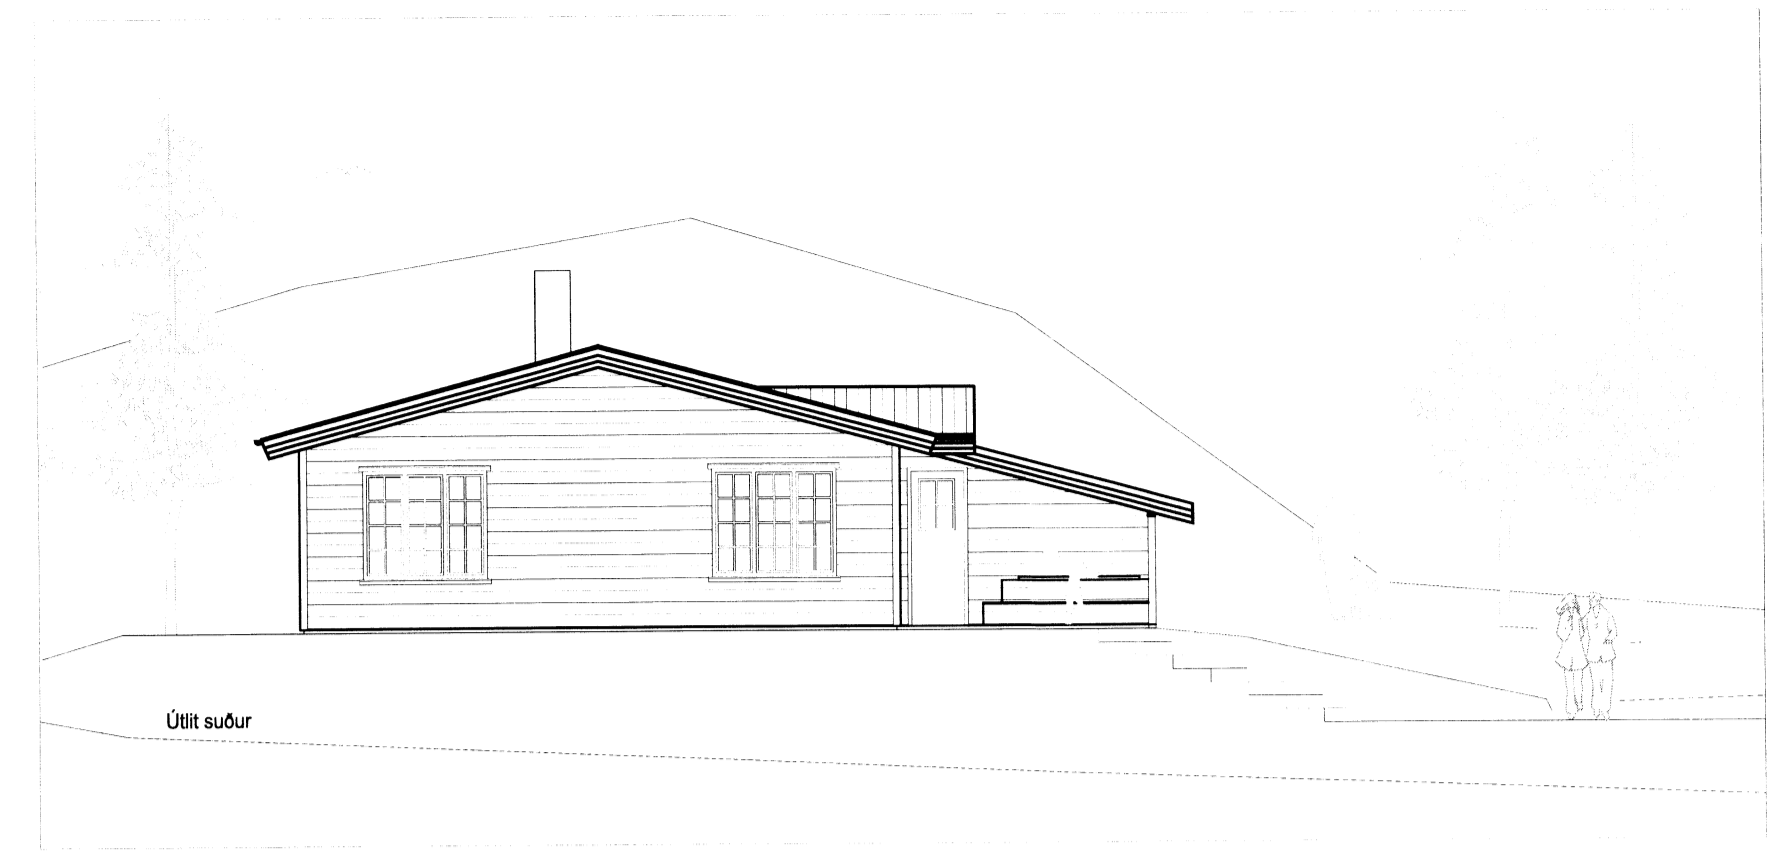


Skýpúlag og Byggingarfulltrúi Úppfella bh.
Sampykkt
 29 APR. 2015
Rey. Eggertsson
 Byggingarfulltrúi

TÁKN
 Skráninganúmer: 0000
 Hæðarmál: K.0.0
 Björgunarpop: B.op
 Gólfniðurfall: G.n.f.
 Lofttræst rými: L.r.
 Slökkvitæki: S
 Reykskyngjarni: R

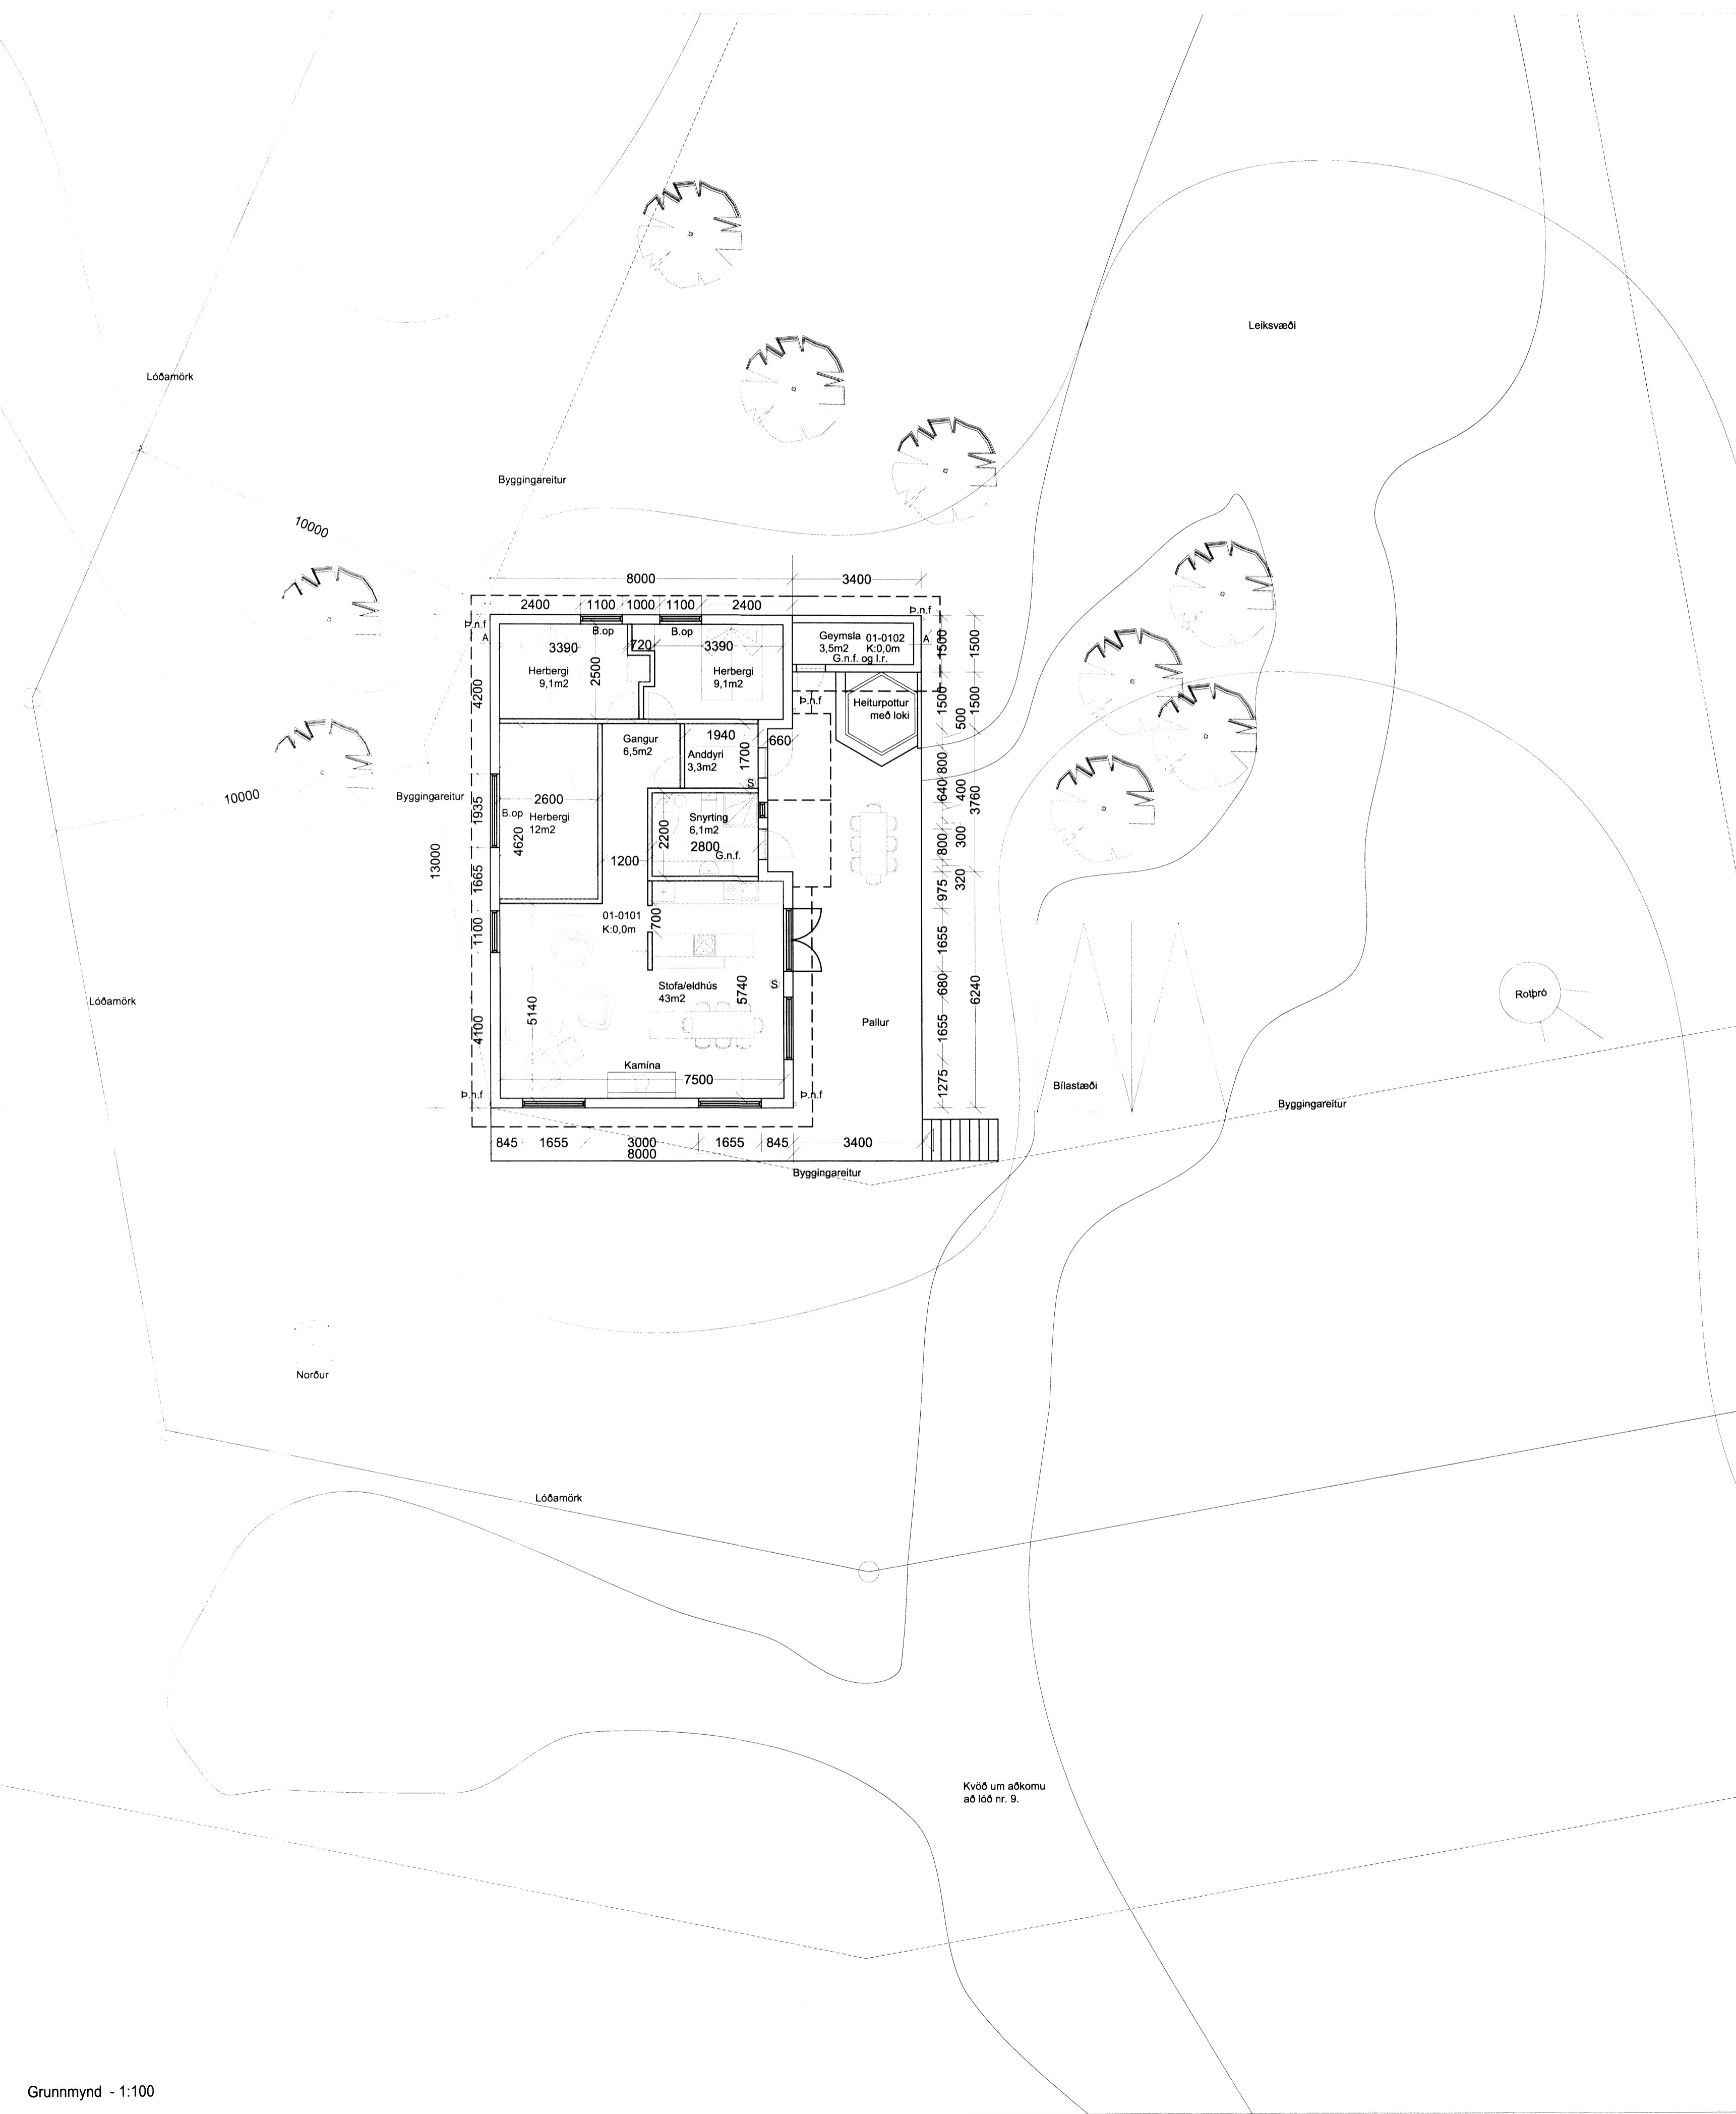

BREYTINGAR			
NR.	DAGS.	BREYTING	SP.

HUGHRIF ehf.

HÖNNUN - SKIPULAG - RÁDGJÖF
 LAUGARVEGUR 168 TEL: +354 6919115
 105 REYKJAVÍK TEL: +354 5513107
 ICELAND toll@hughrif.is
 ÞORLEIFUR EGGERTSSON ARKIÞ. FAI KT: 040163-4649

VERK
Laufás í Miðengi
 Vaðlækjarvegur nr 9

TEIKNING
 Grunnmynd, snið og útlit
 Verk nr. 1502

KVARDI
 1:100

DAGS.
 15.08.2015
 TEIKNAD AF
 Þorleifi Eggertssyni

TEIKNING NR.

A02-02
 5198.