

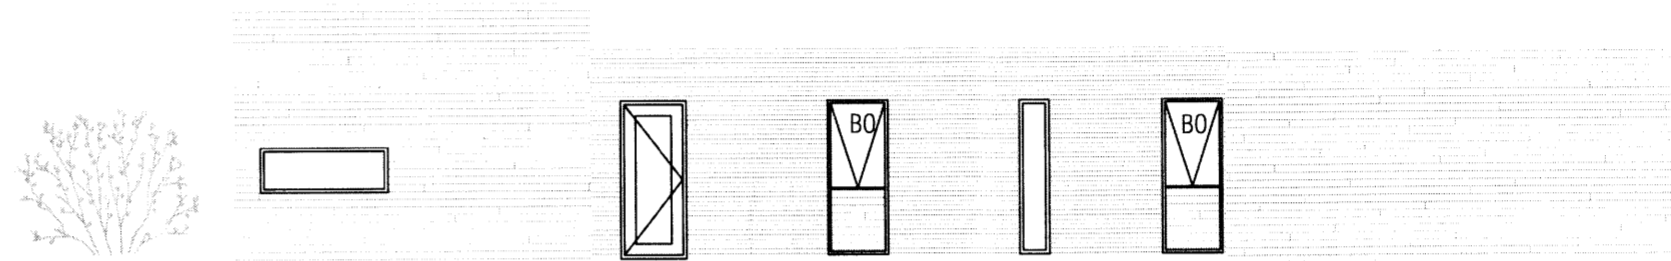
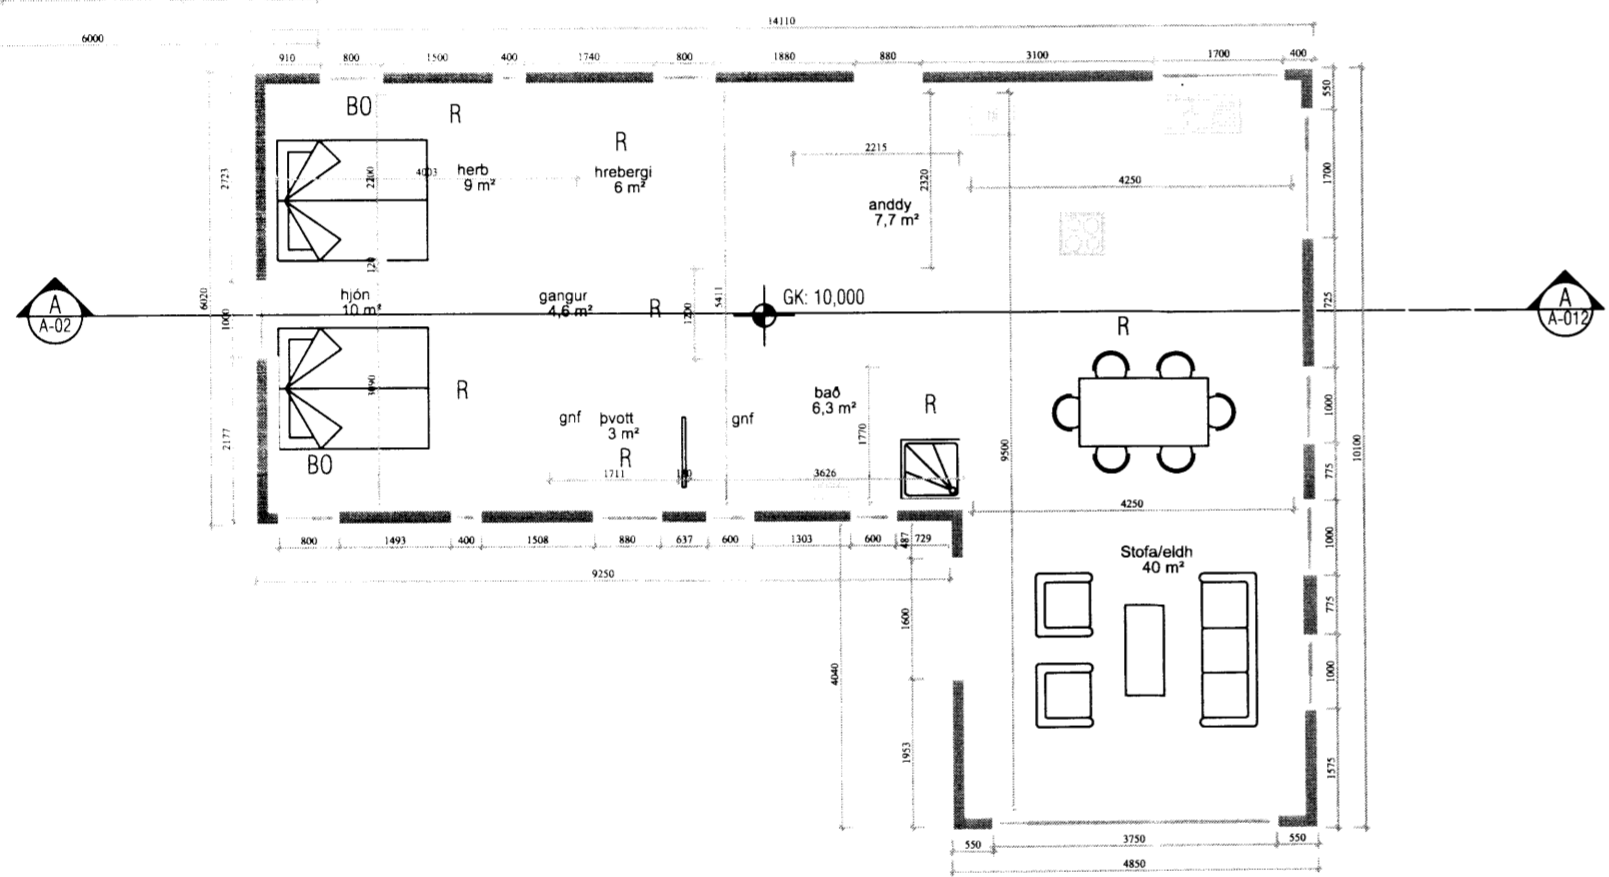


Skipulags- og byggingarfulltrúi Uppsveita bs.
Sampykkt
 16 JUNI 2015
Alfjörður Guðmundsson
 Byggingarfulltrúi

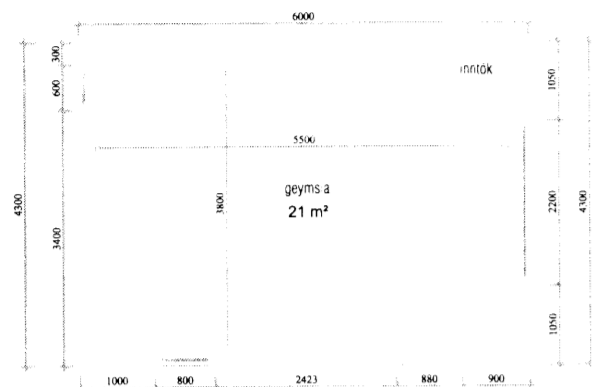

NORDUR

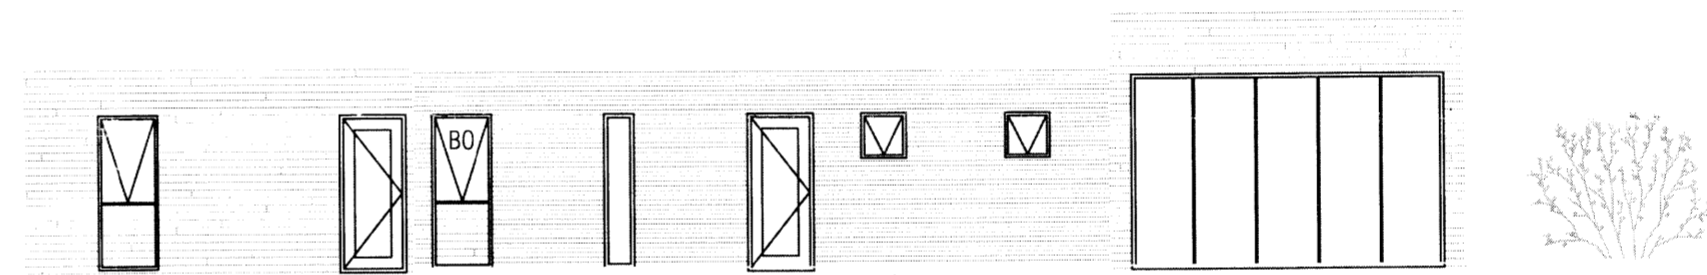

SUÐUR

T A K N

- GN = Gólmíðurfall
- PN = Pakmíðurfall
- LR = Lotfræsing
- VLR = Völknuin lotfræsing
- PK = Póstkassi
- NL = Nýðarljós
- BO = Björgunarpop
- R = Reykskjarnari
- HSL = Handsókkvitaki

- = Bilastæði
- = Bilastæði fyrir fatlaða
- = Brunaslanga
- = Merktur útgangur

Brunamerkingar

- EI60
- EI90
- A-EI60
- A-EI120
- REI60
- REI120
- A-REIM 120

HURÐIR

- E-CS30
- EI-CS30
- EI-CS60

GLUGGAR

- E30

ENDURSKOÐUN

- h.
- g.
- f.
- e.
- d.
- c.
- b.
- a.

VERKAUPI

VERKHEITI

Klapparhólsbraut 25

EFNI

Grunnmynd, Útlit og Sníð

VERK NÚMÉR

A-012

STADGREINIR

TEIKNAD AF

On-O

BLAD NÚMÉR

MKV

1:100

FRANNAÐ AF

Oskar Þór Óskarsson

DAGS. ÚTGAFU


02.06.2015

KT. ÚTG.


190964-3889

UTGELFAD

Alfjörður Guðmundsson

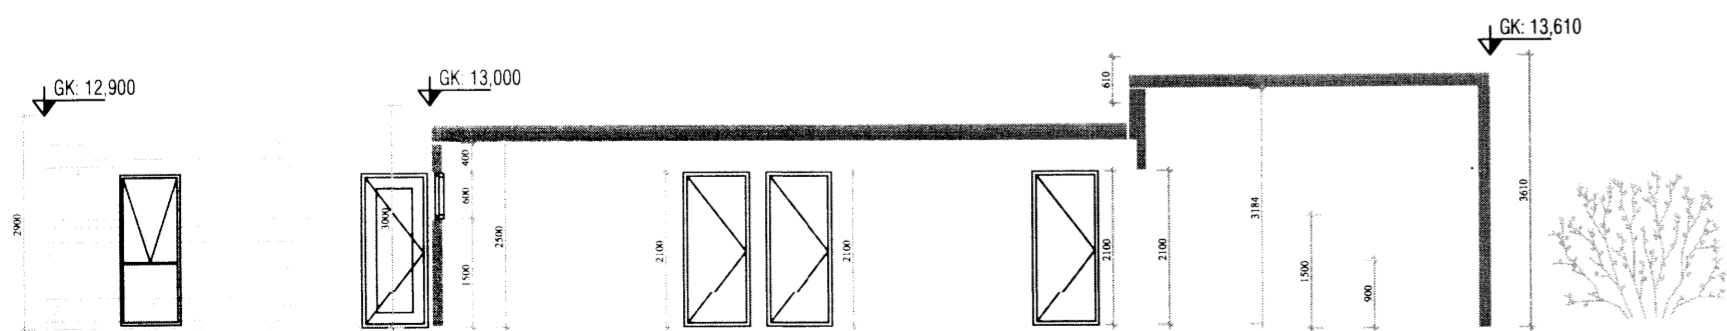

AUSTUR

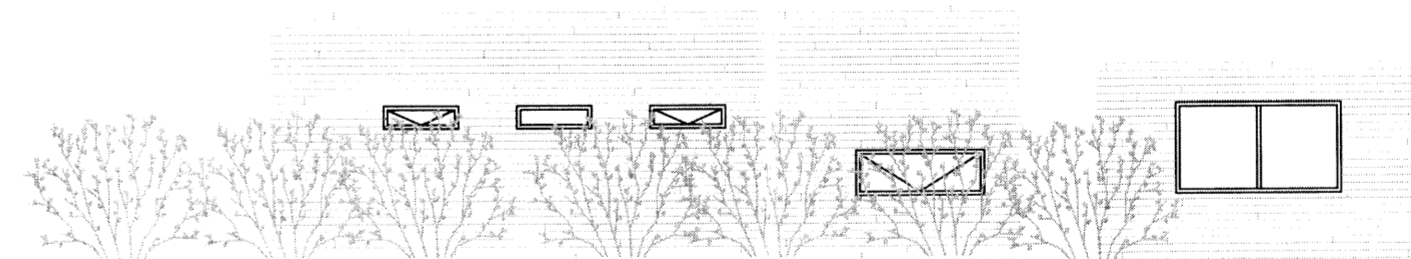

VESTUR

SNID A-A