




ÚTLIT VESTUR

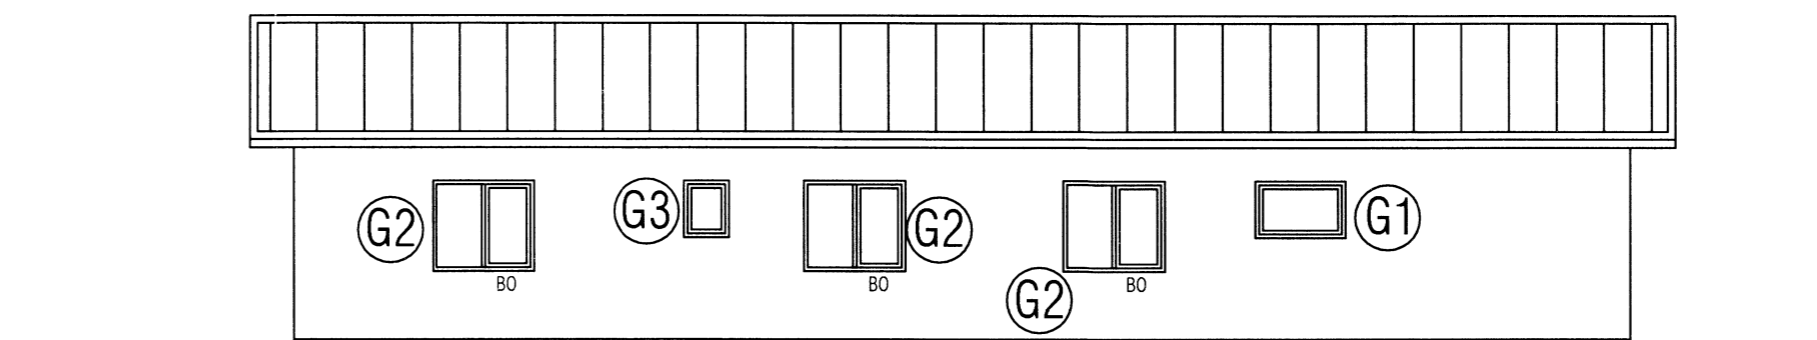

ÚTLIT NORÐUR

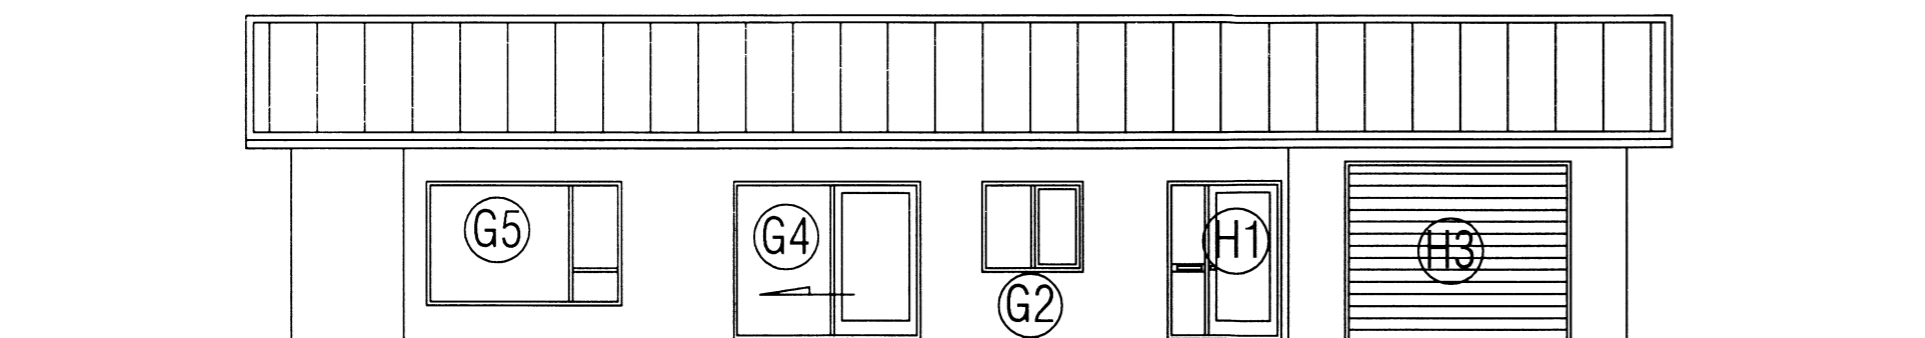


ÚTLIT SUÐUR

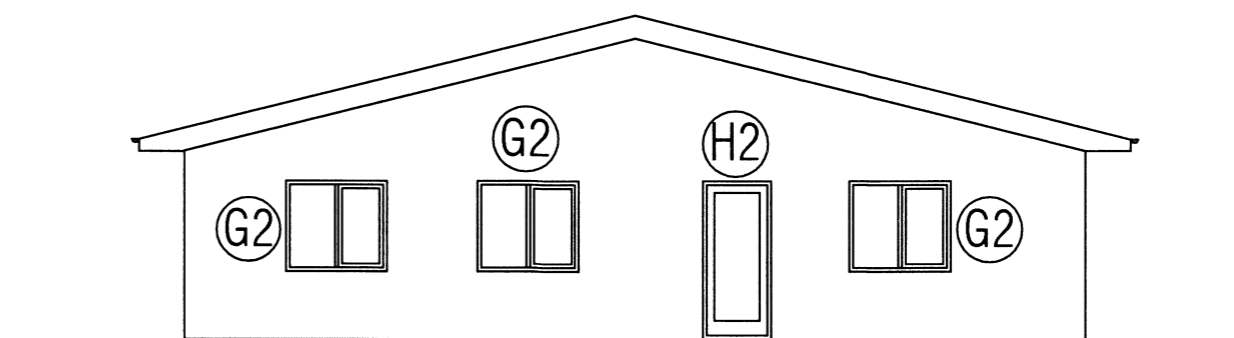

ÚTLIT AUSTUR

**mansard**  
teiknistofa ehf

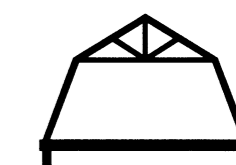

Bólholt 8 - 105 Reykjavík  
www.mansard.is - jonhrafni@mansard.is  
Kt.: 570394-2079 - s:862-7102

Verkefni: Íbúðarhús úr landi Hjálmsstaða 2

Efni: SÉRUPPDRÆTTIR  
GLUGGAYFIRLIT

Verknúmer: A-13-06-01 Mkv.: 1:100 **A2**

Teikn. nr.: S-005 Dags: 11.08.2014