




**Veggur 4**  
M 1:50

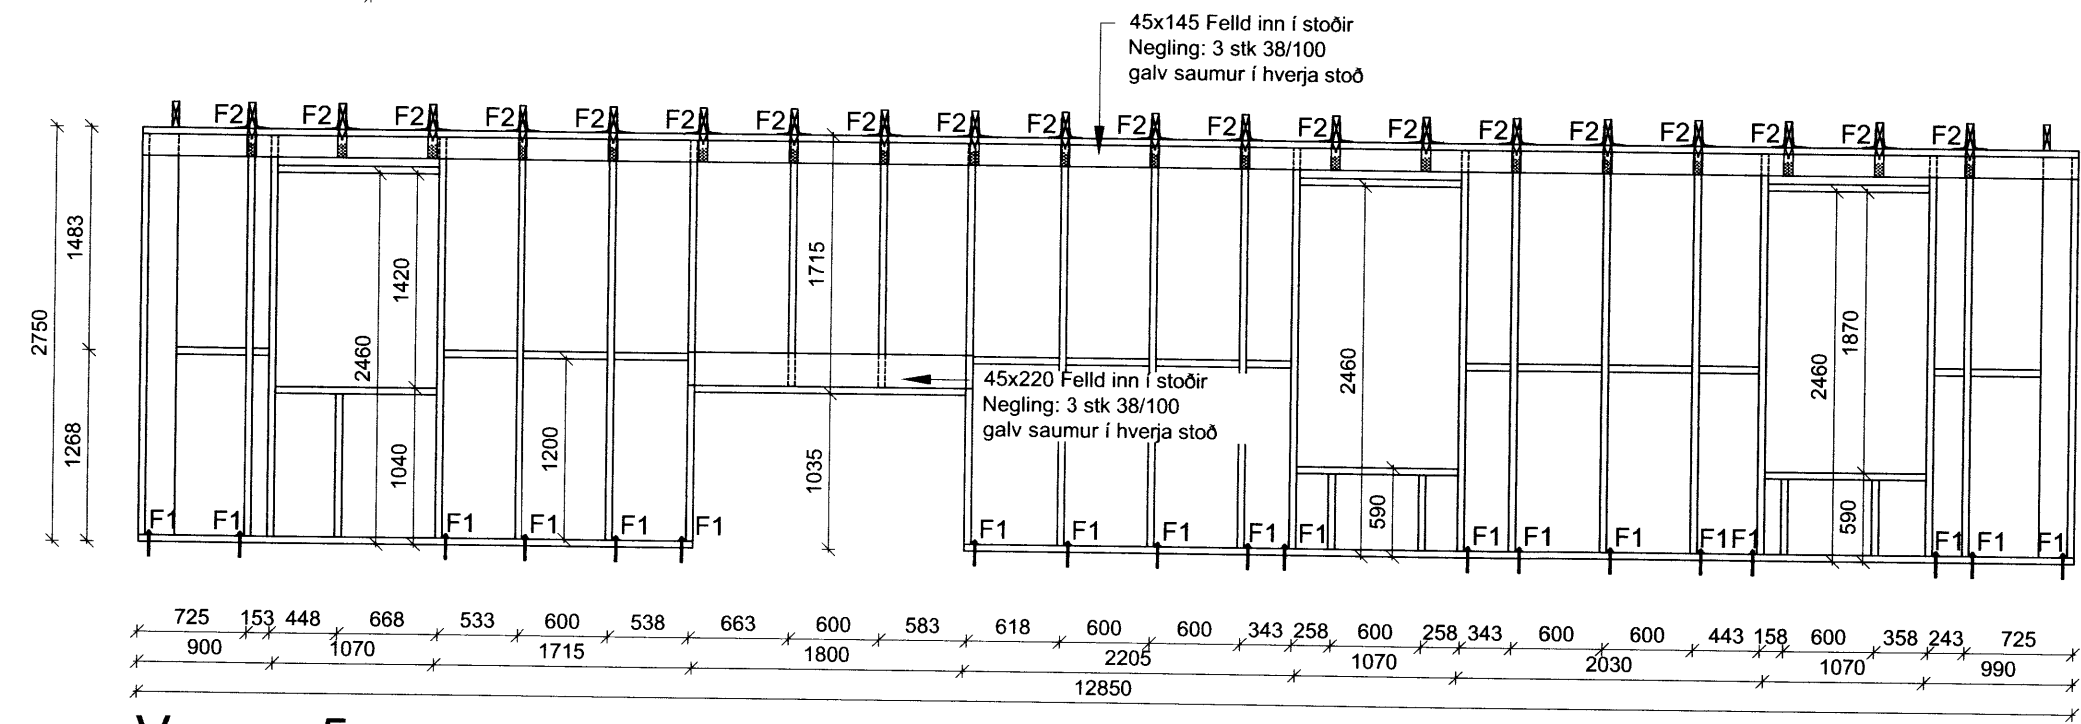

**Veggur 5**  
M 1:50

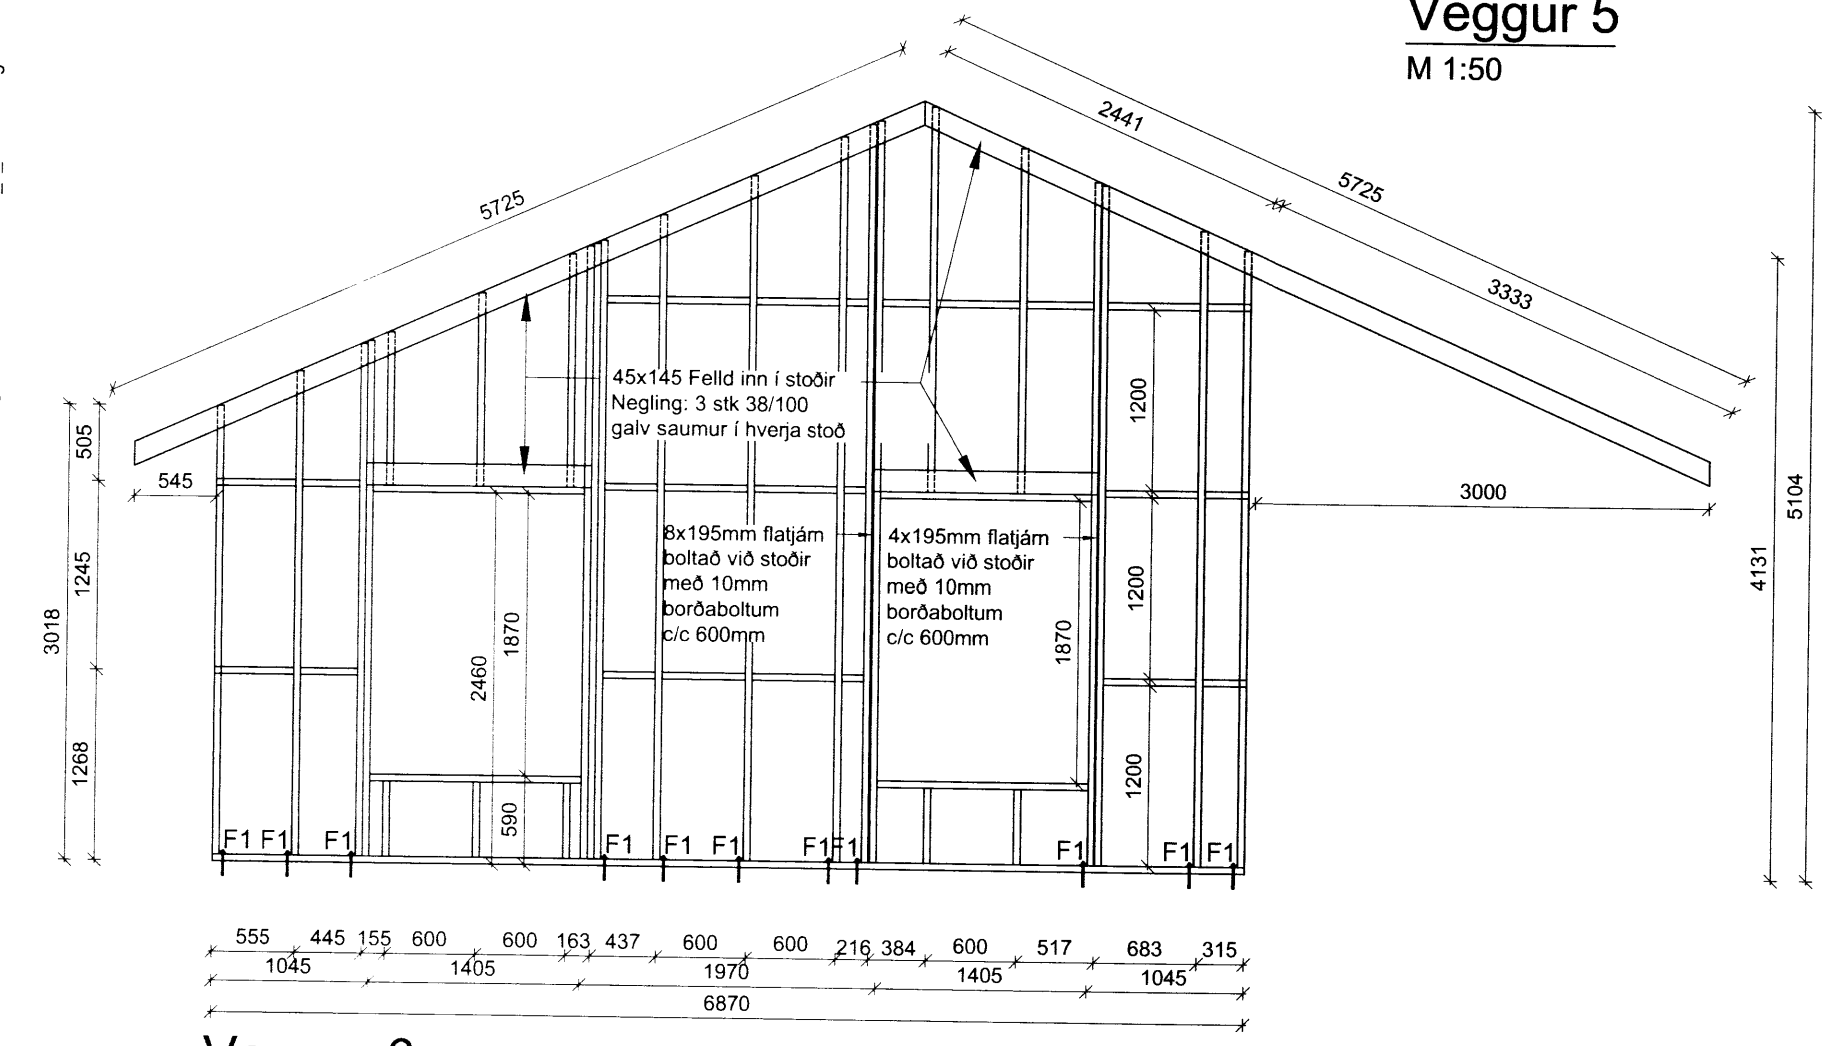

**Veggur 6**  
M 1:50

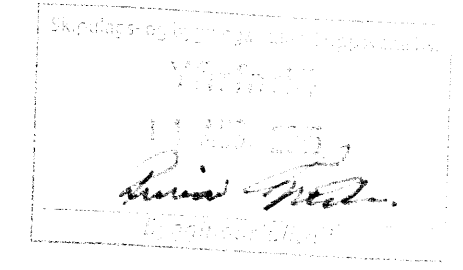

ADALHÖNNUNUR  
 ÚTG. DAGS. ÚTGÁFUFRILL HANNAÐ TEIKN. YFIRF.

###  
**EFLA**  
 VERKFRÆÐISTOFA  
 Sími: 412 6000 www.efla.is  
**Sólvangur, Reykholti, Bláskógab.**  
 Íbúðarhús  
 801 Selfoss  
 Burðarvirki  
 Ásýnd útveggjagrind

TEIKNINÚMÉR	BLADSTÆRD	HANNAÐ:	BAÁ
5135-001	A2	TEIKNAD:	BAÁ
02_1_32_02		YFIRFARID:	GH
DAGS.	MÆLIKVARDI	ÚTGÁFA	
22.07.2015	1:50	<b>A</b>	
SAMÞYKKT:			
Kennitala:	Guðmundur Hjaltason kt. 070966-5579		

549