


ADALTAFLA T1
 TEG. T.D. HAGER 36GREINA
 IN 400/230V 50Hz

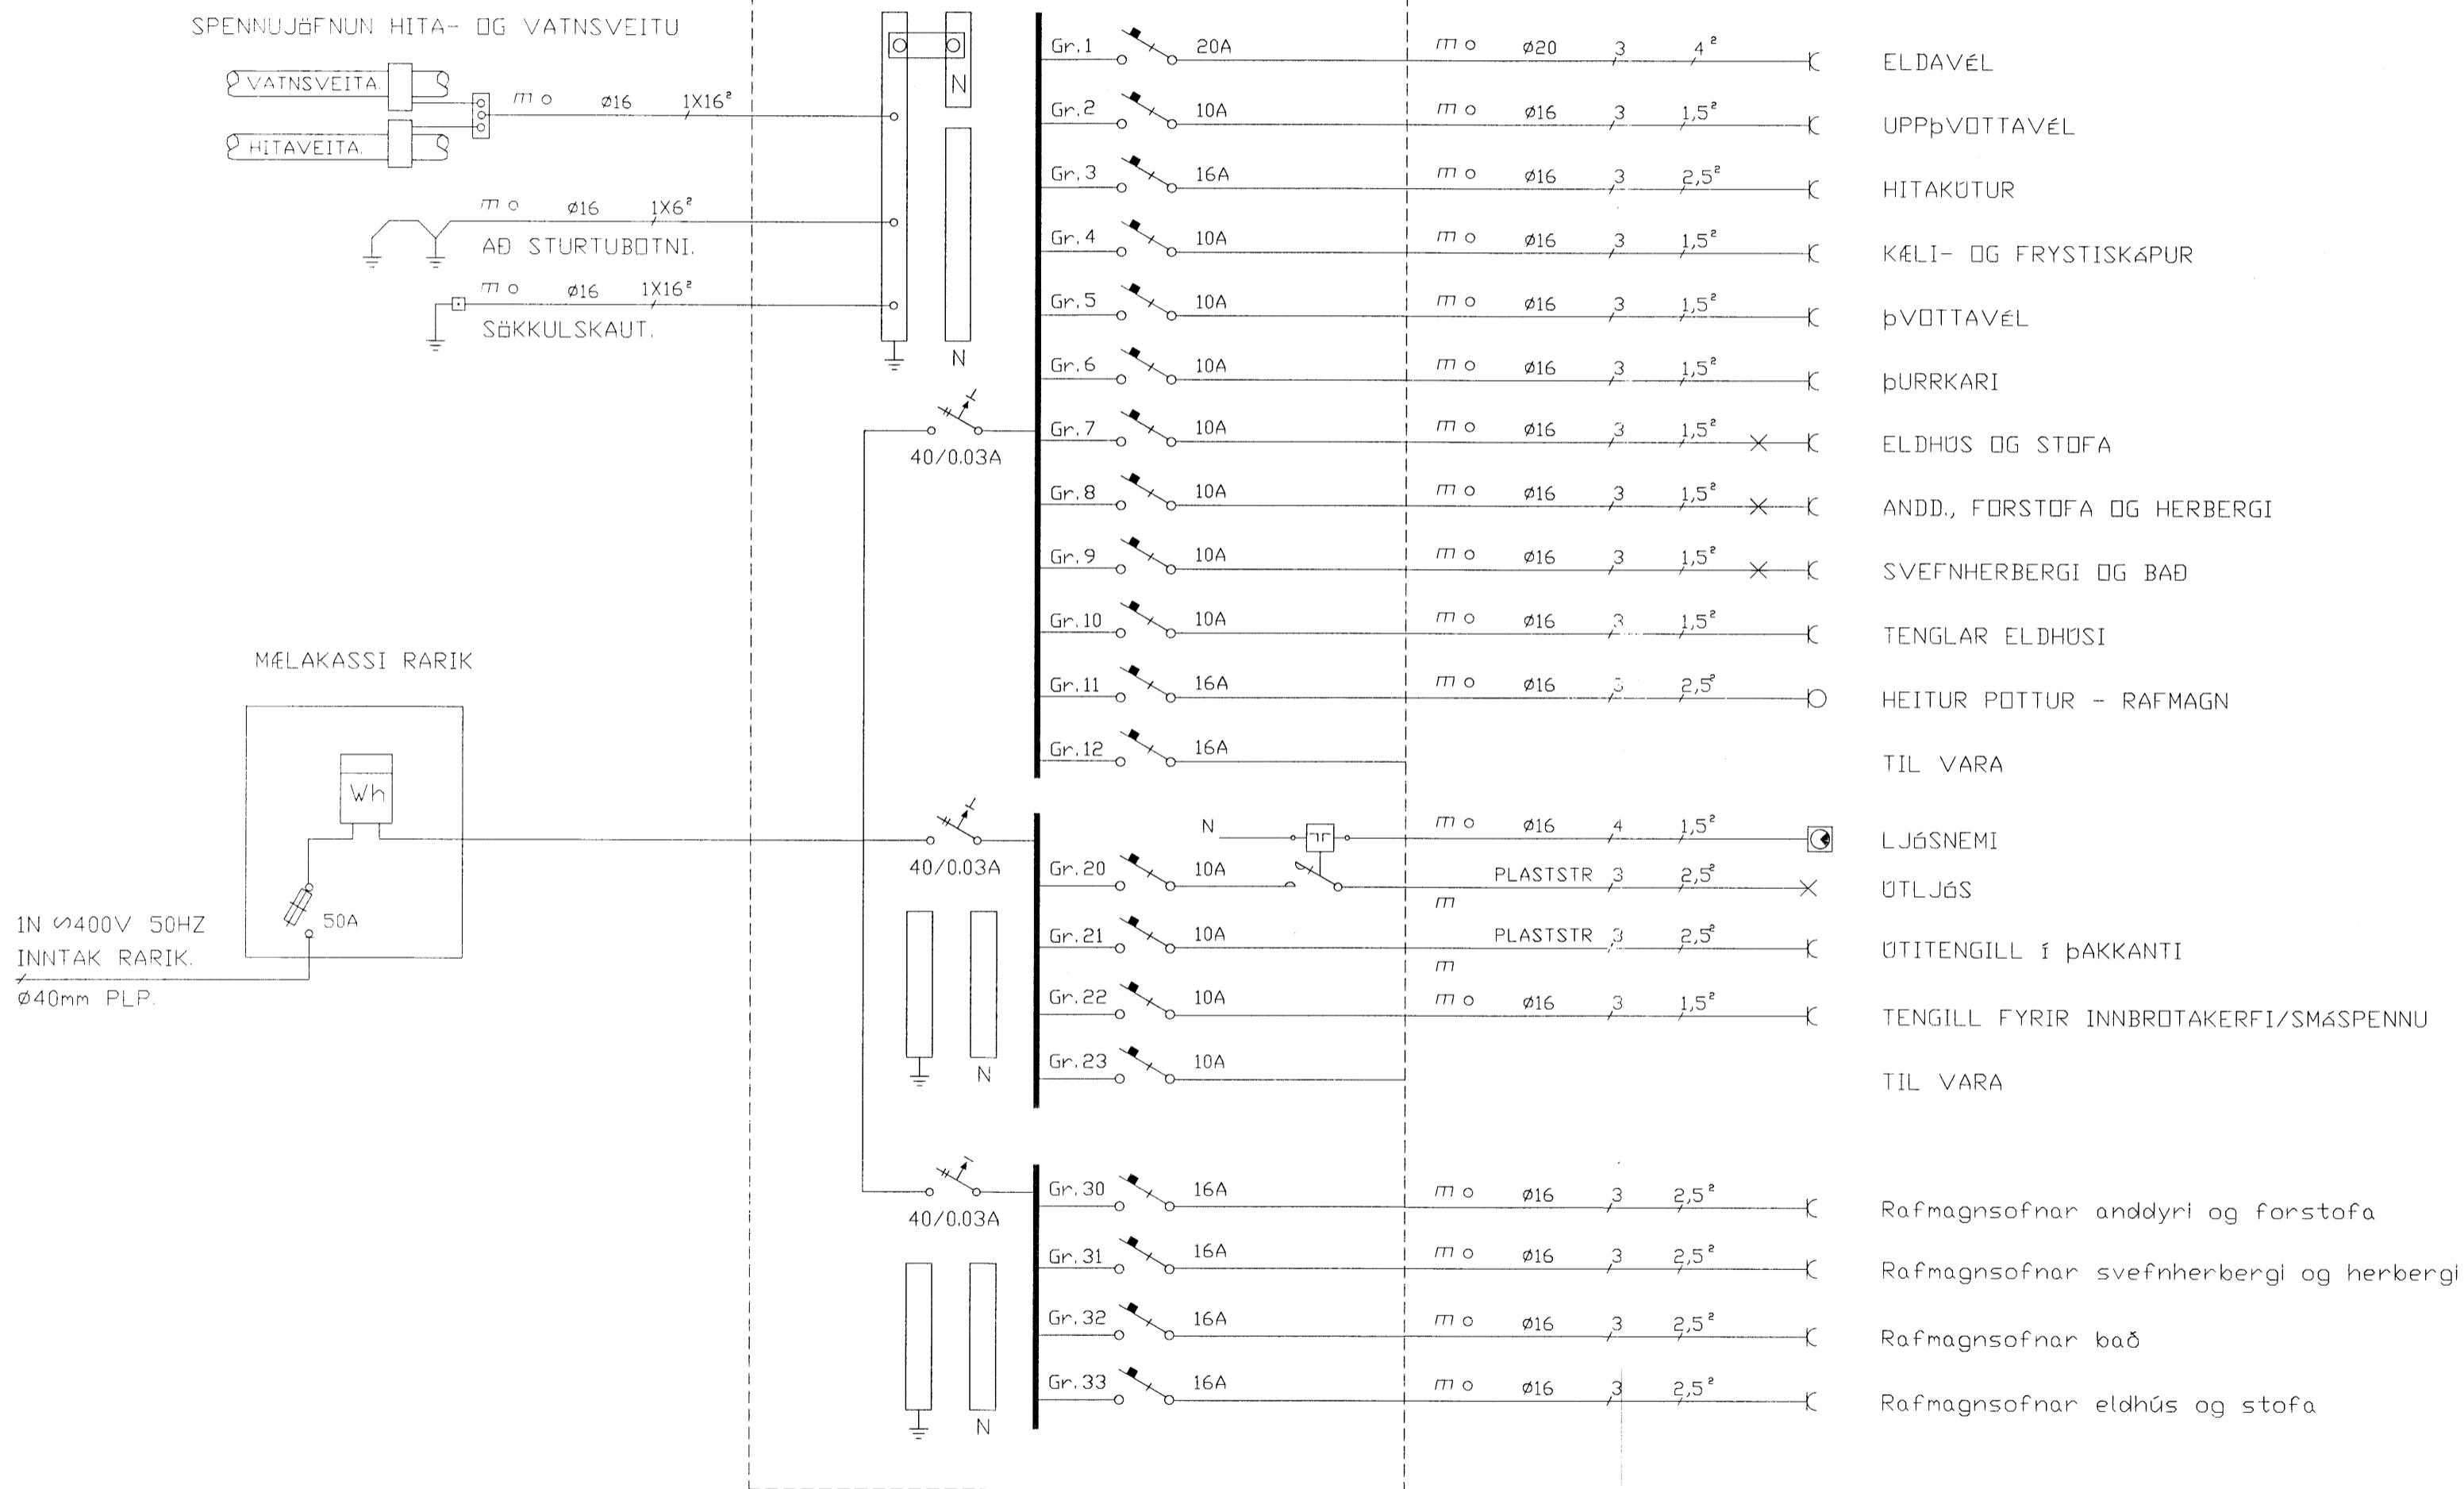

EINLÍNUMYND.
 MKV. ENGINN

NR	Breytingar	Dags.
A		
B		
C		

SUMARHÚS

HEIÐARBRAUT 15C, BRJÁNST.LANDI,
 GRÍMSN. GRAFNINGS.

EINLÍNUMYND TÖFLU
 TEINN SKRÁ: 20150722 HEIÐARBR 15 EINLÍNUMYND TÖFLU ENGINN SKALI

DAGS: 22.07.2015
 Tækniþjónusta lyngmoi@gmail.com GSM 821 - 3990

Alberts

Albert Eðvaldsson Rafmagnstæknifr. Bsc TEIKN: 3 AF 3
 260564-4639 Lyngmói 1, 260 Njarðvík

Albert
 5/8 2015

5464