
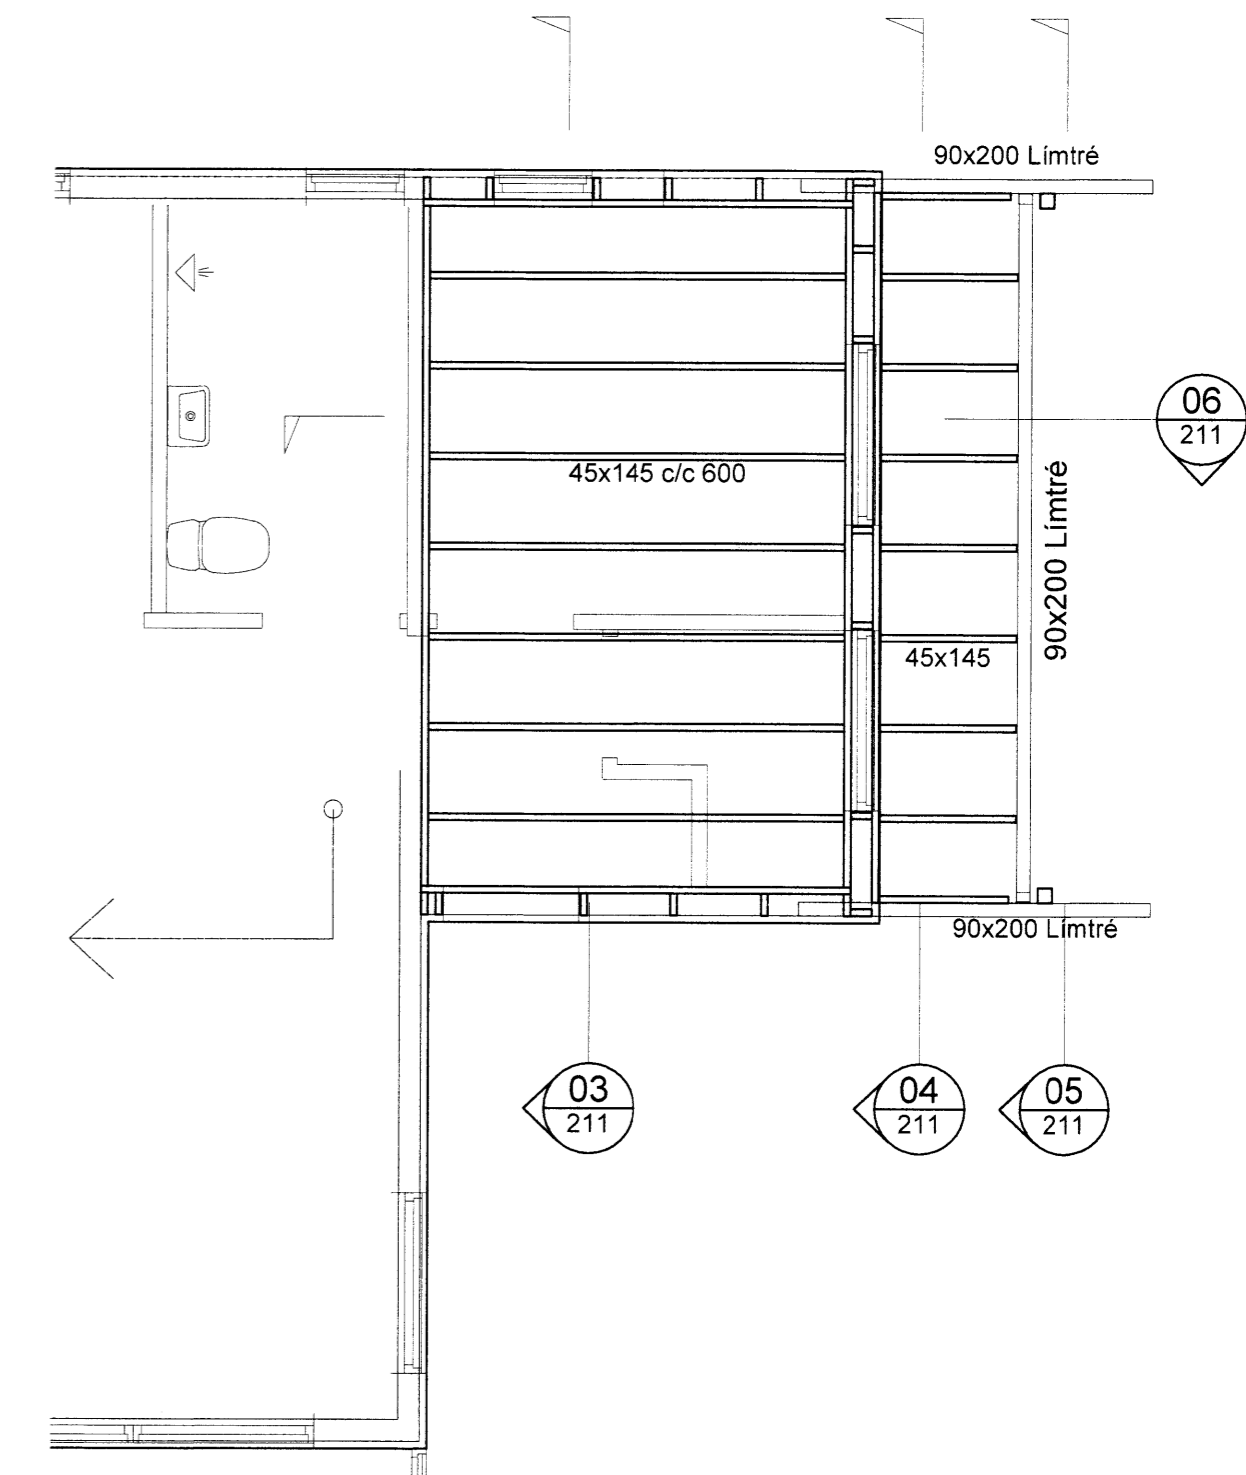





Skipulags- og byggingarfulltrúi Uppsveita bs.
 Yfirfarið
 14 JULI 2015
Rinn Þóris
 Byggingarfulltrúi

DAGS	NR	BREYTINGAR	SAMB.

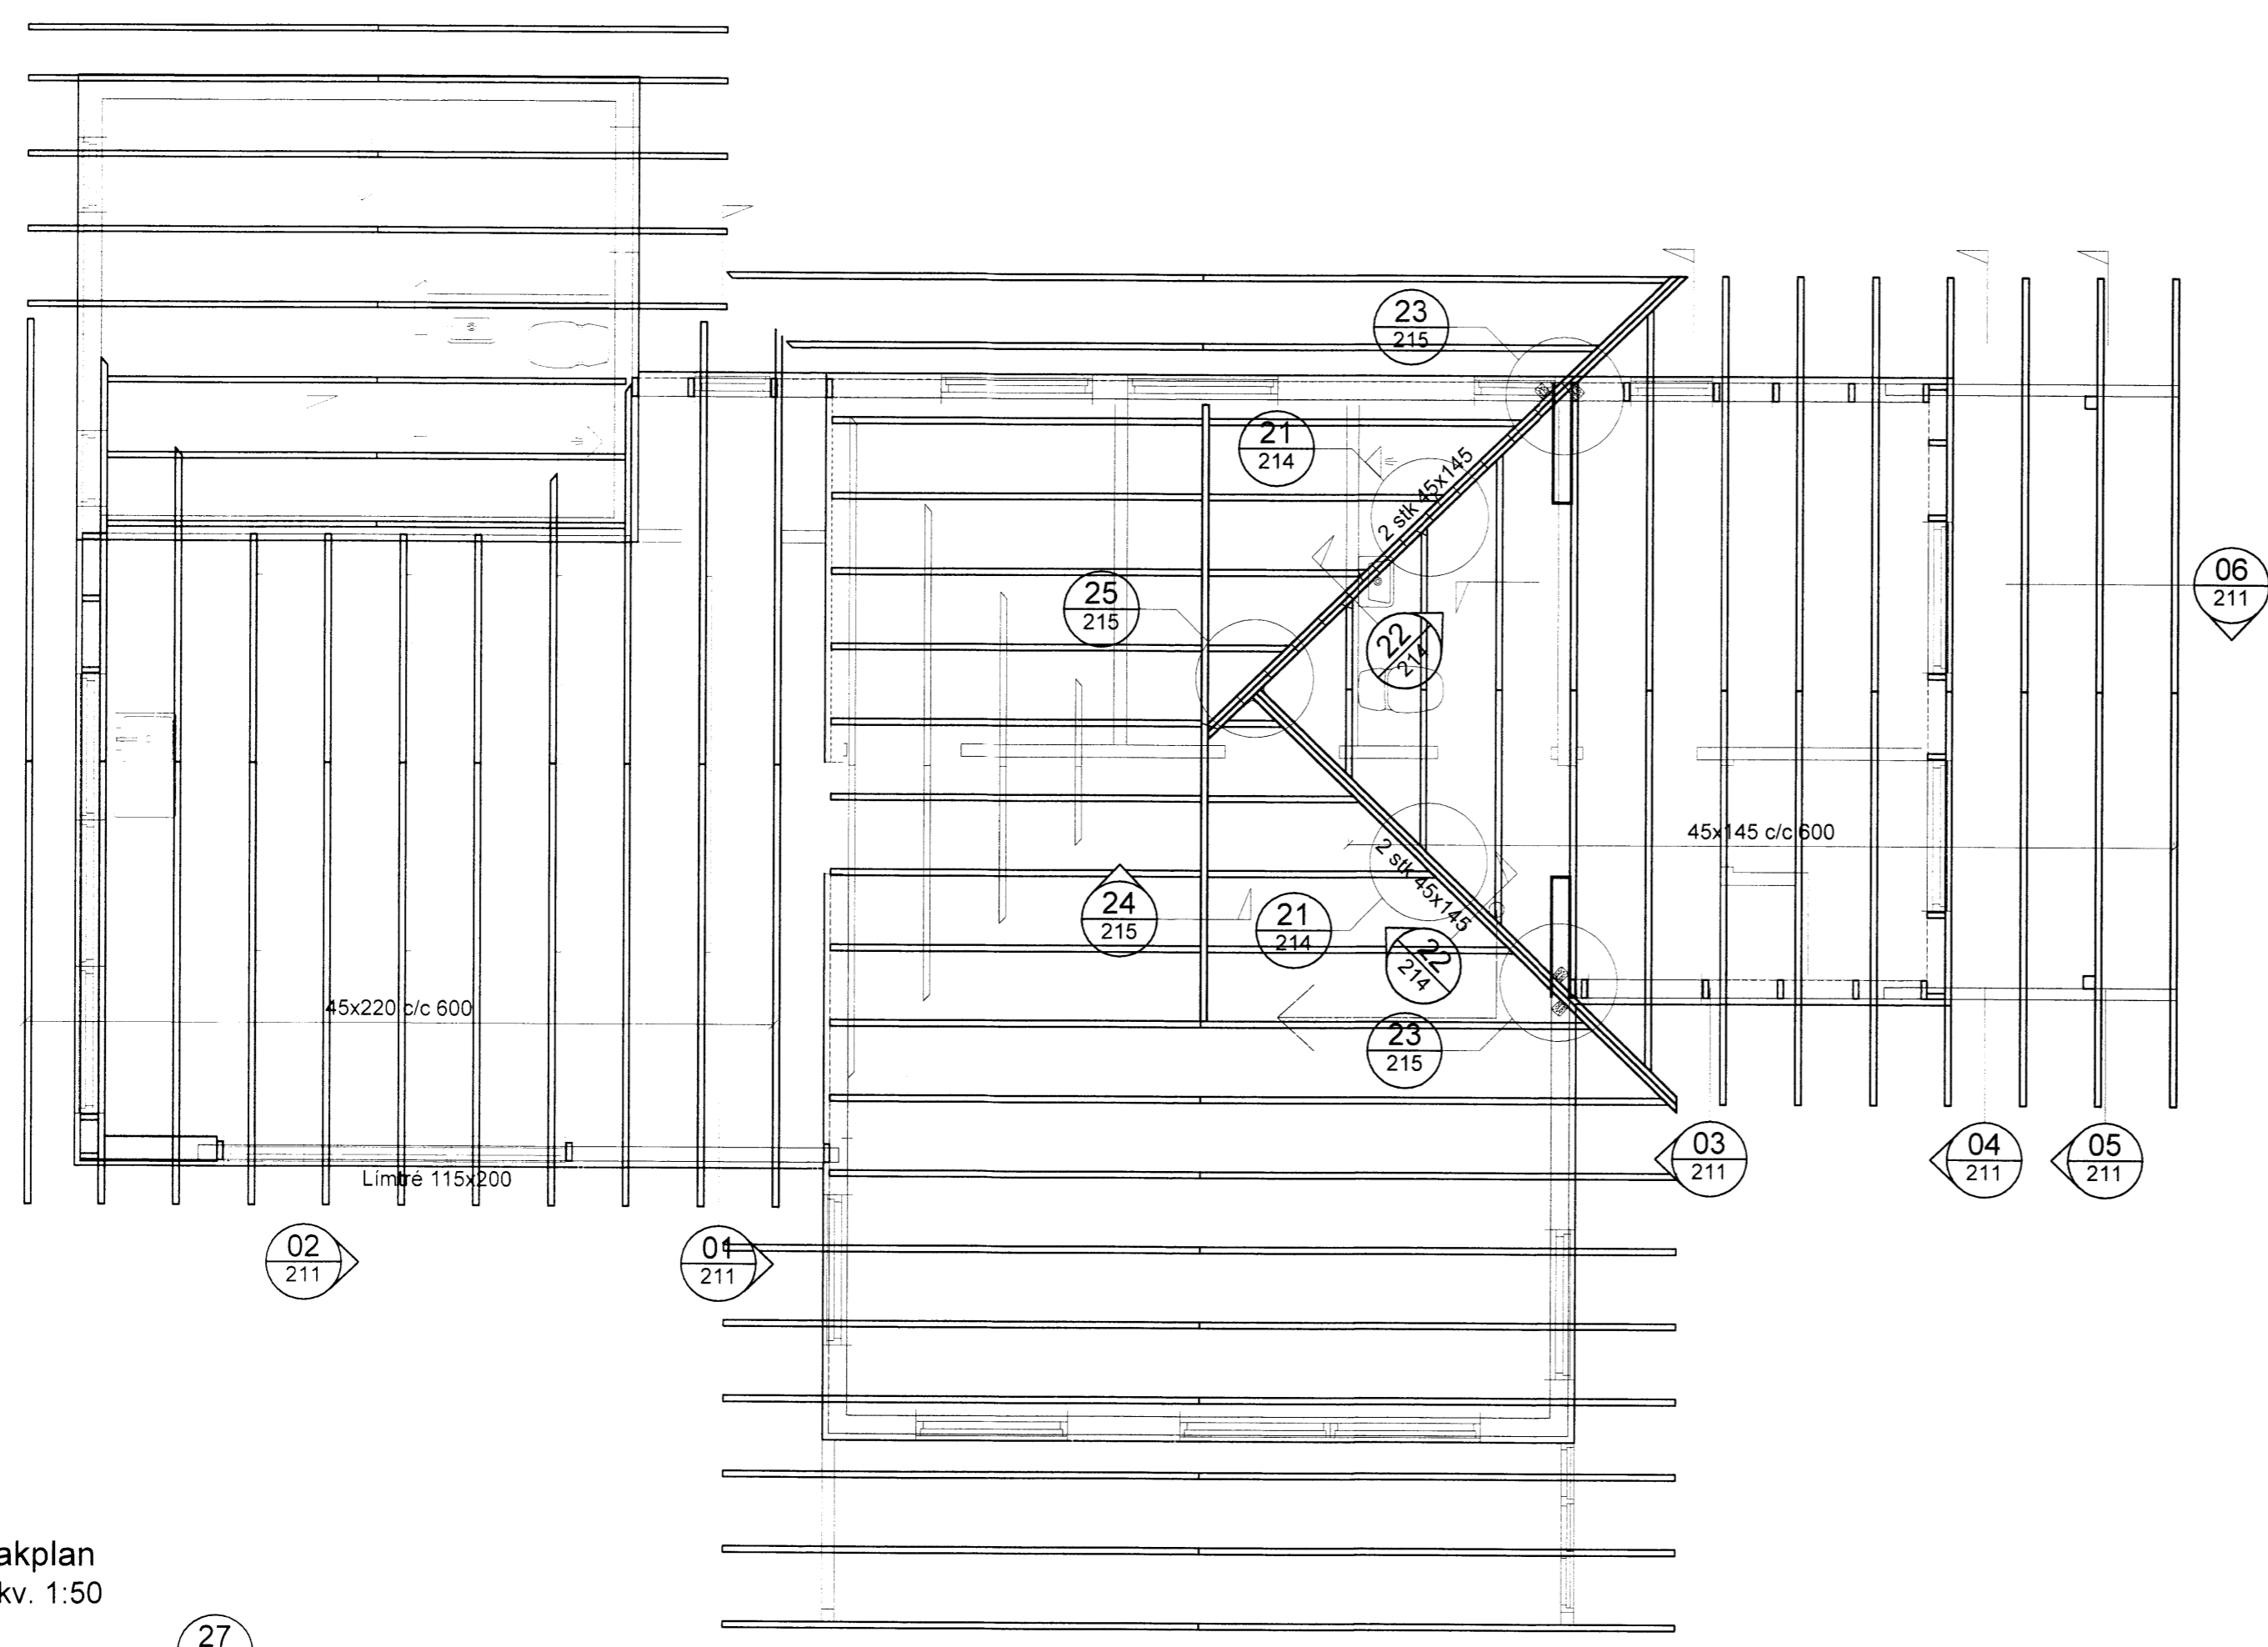

Þakplan
Mkv. 1:50

Milligólf & svalir.
Mkv. 1:50

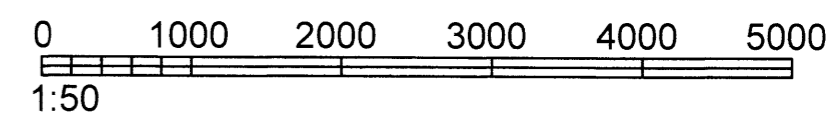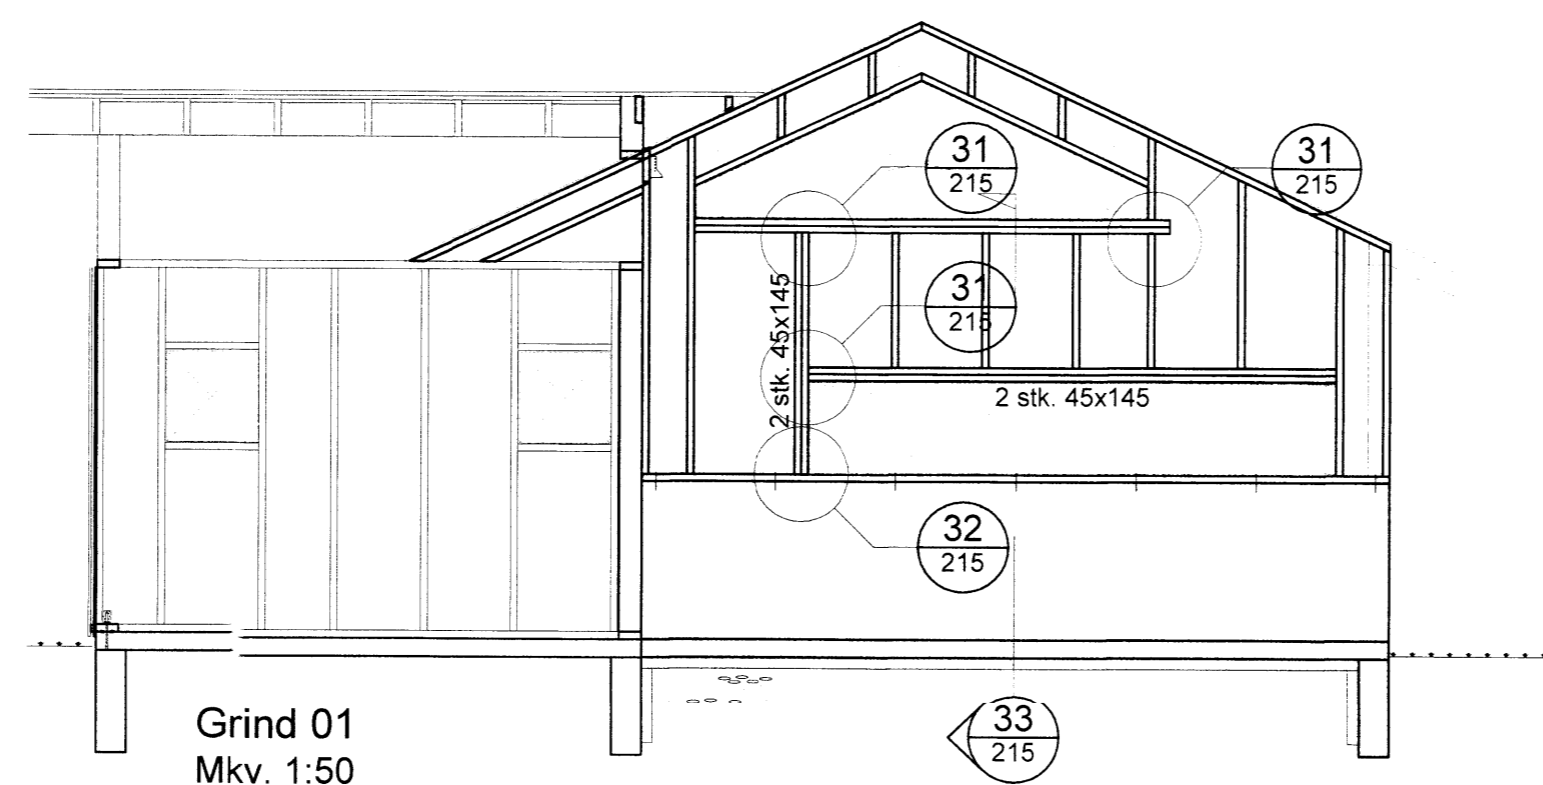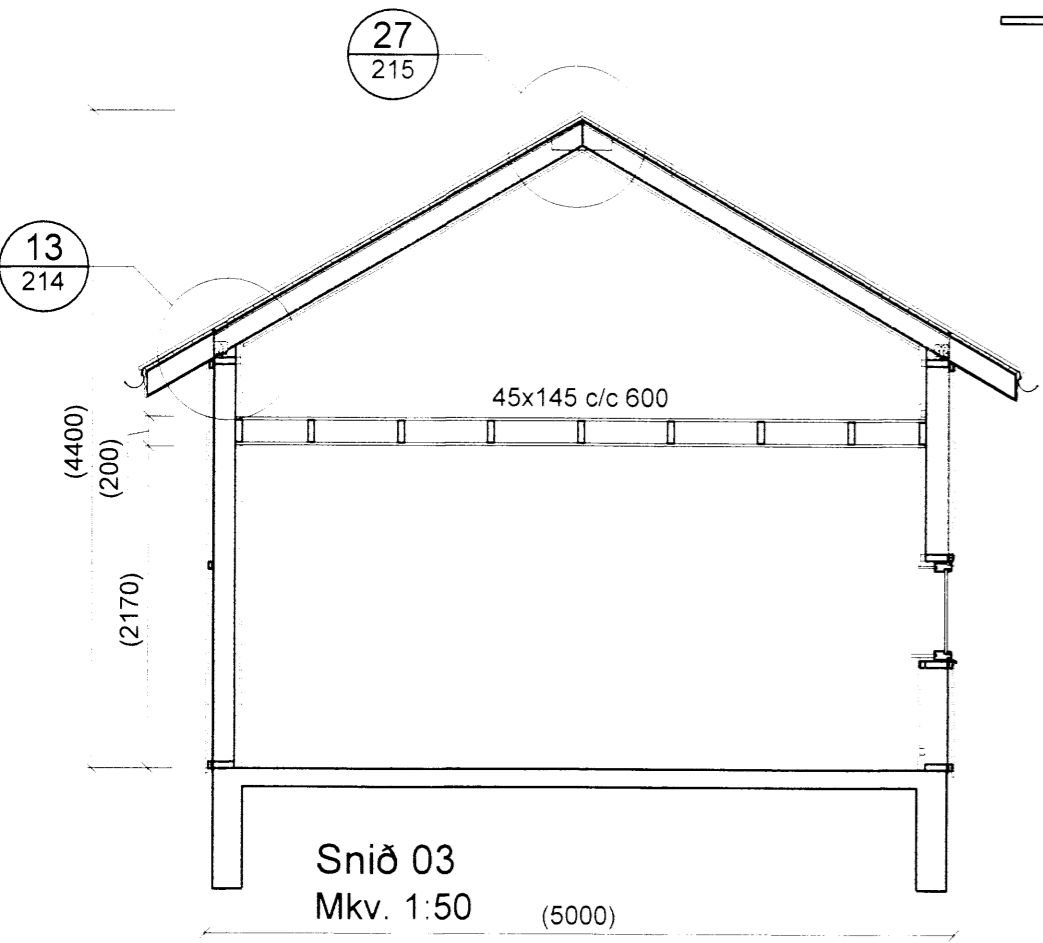

VERKFRÆÐIÞJÓNUSTAN EHF
 SKEIFAN 19 108 REYKJAVÍK SIM: 517 9650 NETFANG: teknik@teknik.is

Snið & grind 01 801 Selsfossi		MÖNNULUR Guðmundur Hansson 151263-3649 Svavar M. Sigurjónsson 180867-3419	DAGS 09.06.2015
TEIKNINGAR Burðarvirki Milligólf & þakplan		SAMBÝRKT <i>Ragnar Á. Birgisson</i>	HUSAGÆRD 211 VERKNUMER 15-04
MANNAD SMS	TEIKNARI SMS	MÆLT VERKFRÆÐI GH	MÆLKY 1:50
MÖNNULUR Ragnar Á. Birgisson 230160-4499		MÖNNULUR Rinn Þóris 180867-3419	MÖNNULUR 212 ÚTGAFA

C:\verkefni\1515-04_Seljaland\0403_Tekningar\B-tekni\211_Seljaland_04.dwg

5433