


Ásborgir 21


Göngustígur

36,10 36,35  
 35,40  
 35,00

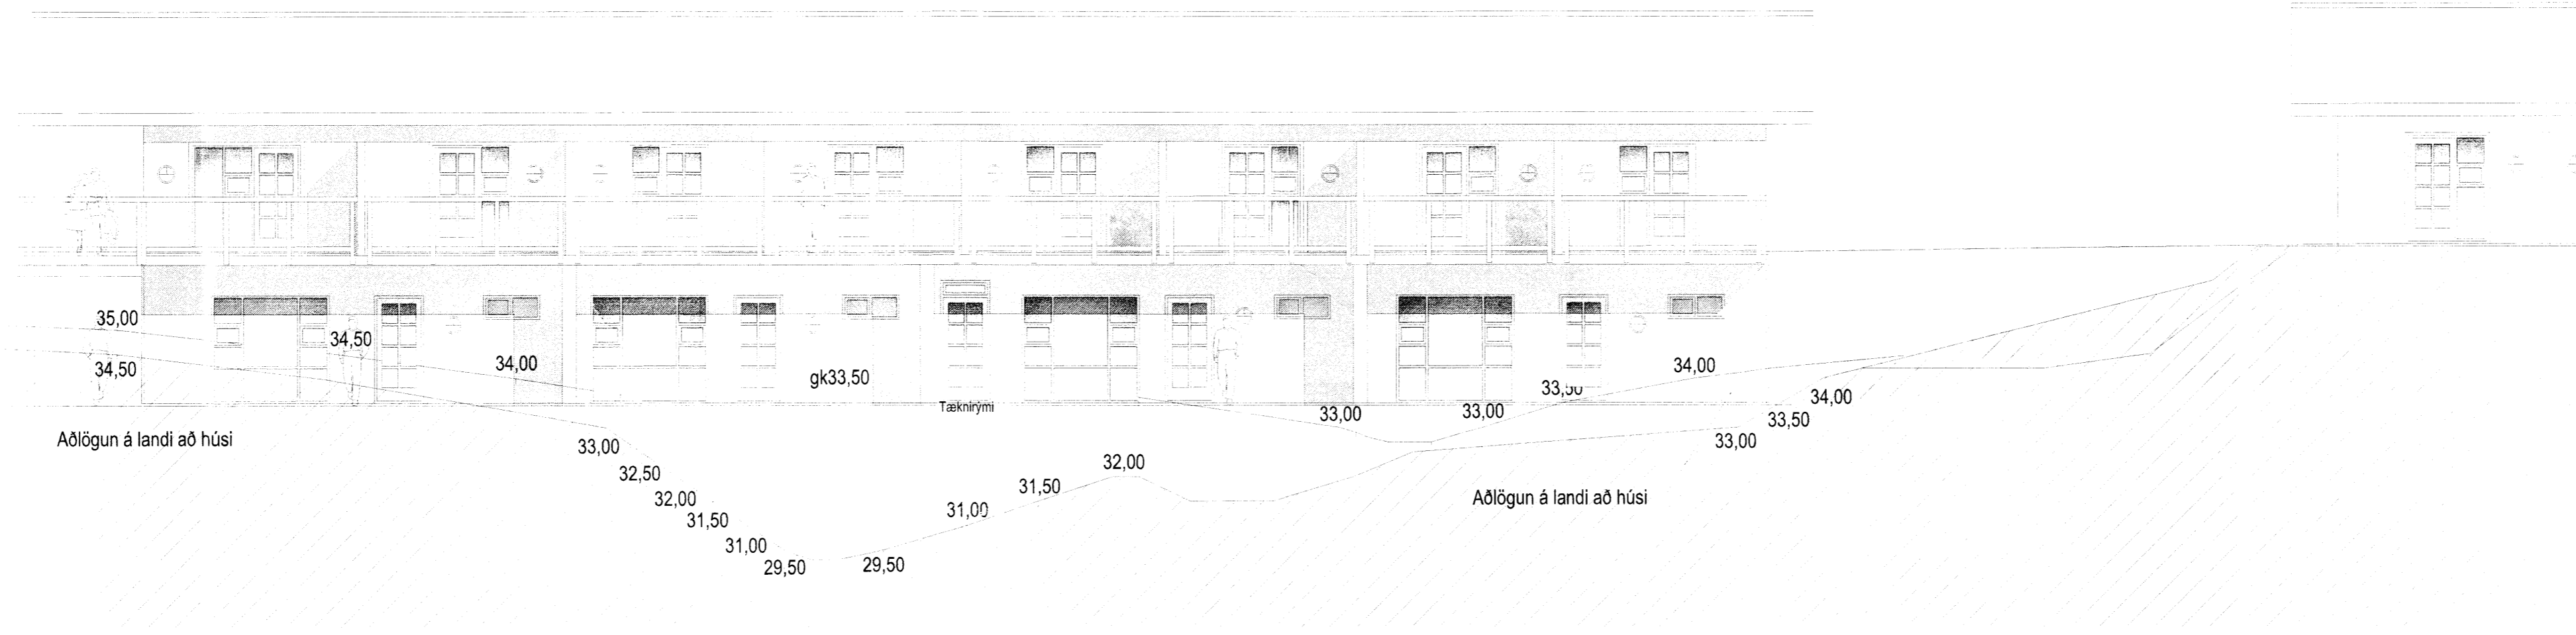


Útlit vestur 1:100

36,10 36,50  
 35,50 35,00  
 34,50 34,60  
 34,00

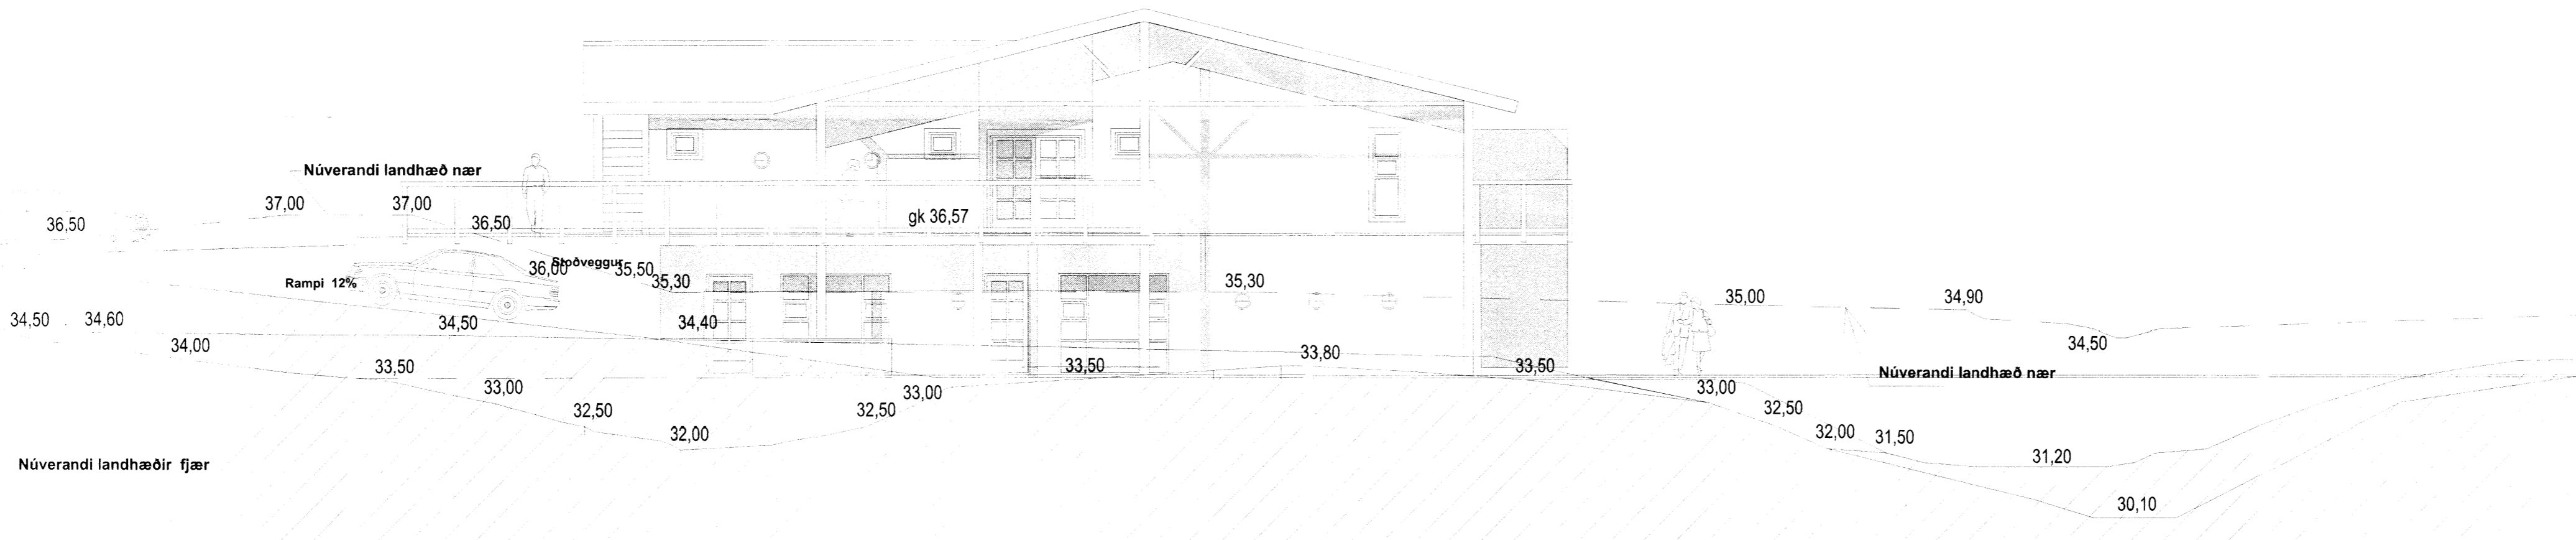

Útlit norður 1:100

Útlit austur 1:100

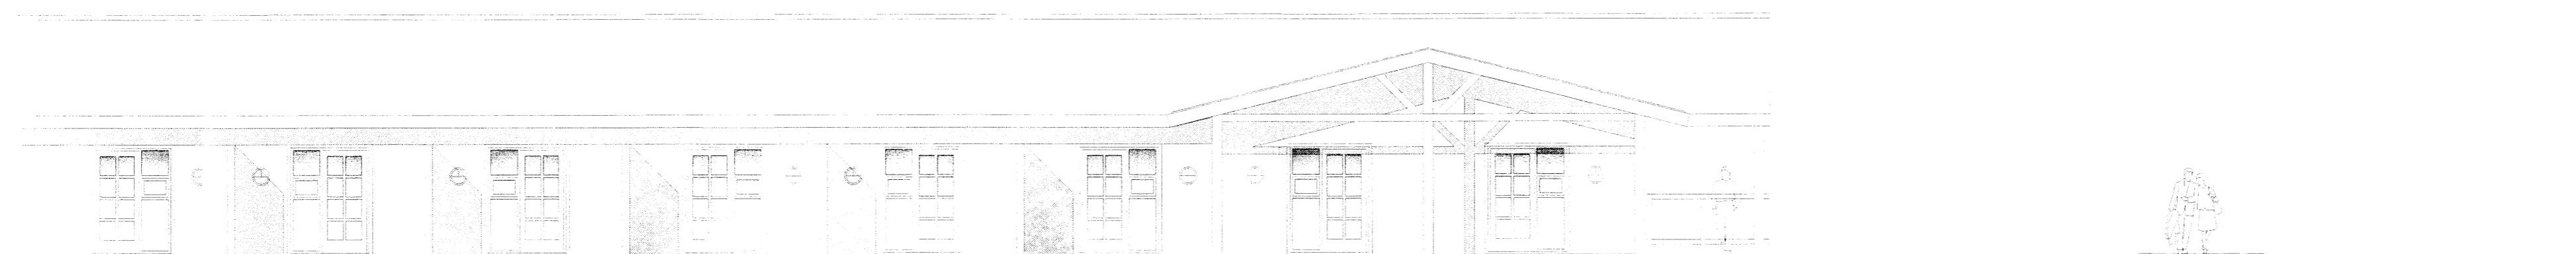

Útg. Dags. Skýling Br. at.  
*Árni Kristjánsson*

Ásborgir 23  
 Útlit

Teiknað af: OKF  
 Yfirfarið af:

Dagsetning: 30.10.2014  
 Mælikvæði: 1:100

Hallgrím Guðmundsson 140549-2439  
 Freyr Frostason 170470-4869  
 Óskur K. Finnbjarnsson 282256-3229  
 Ragnar Auðunn Birgisson 230160-4499  
 Samúel Guðmundsson 011063-4019

THG ARKITEKTAR

Faxalón 9 108, Reykjavík kt. 440703 - 2590  
 Sími: 545 1600 thg@thg.is www.thg.is

05 04

Verknúmer Númer Útgáfa