



Skipulags- og byggingarfulltrúi Uppveita bs.  
 Yfirfarir  
 19. AUG. 2015  
*Rinn Guð*  
 Byggingarfulltrúi


DAGS:	NR:	BREYTINGAR:	SAMP.:

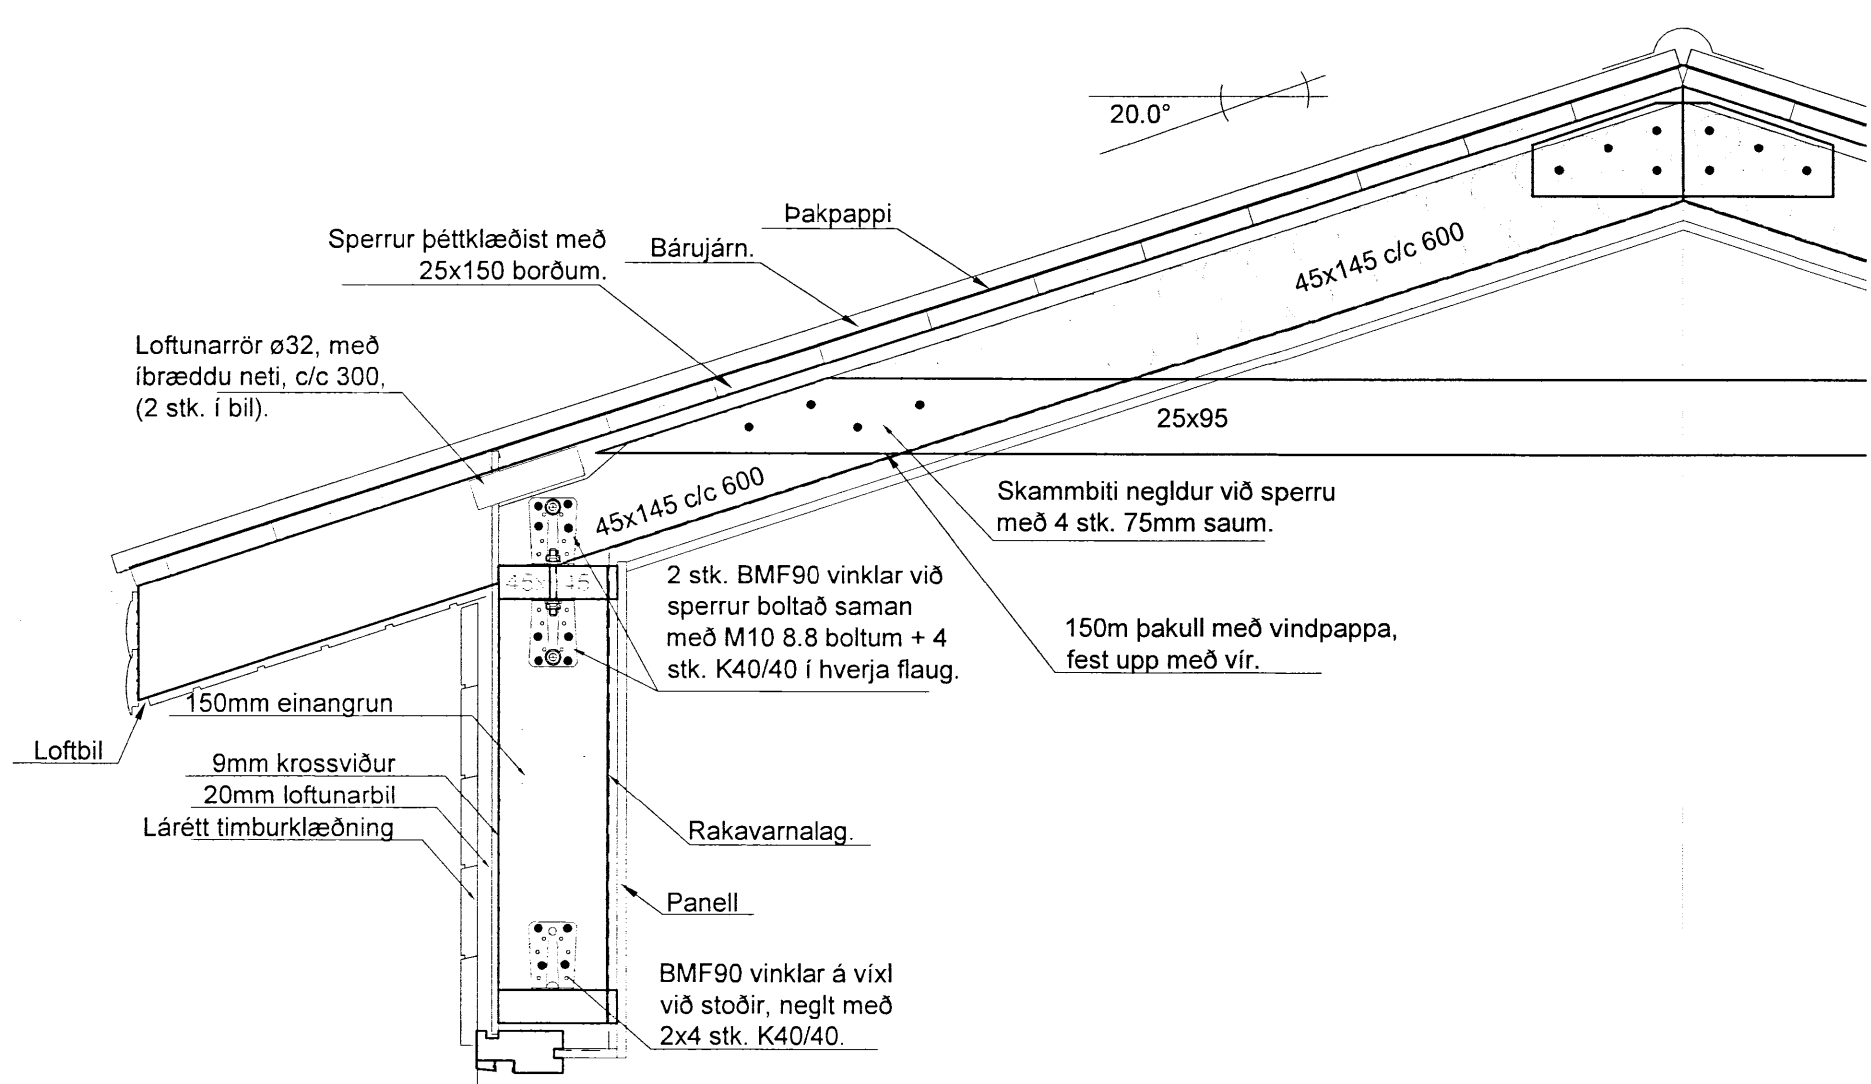


05 Deili 1:10  
201

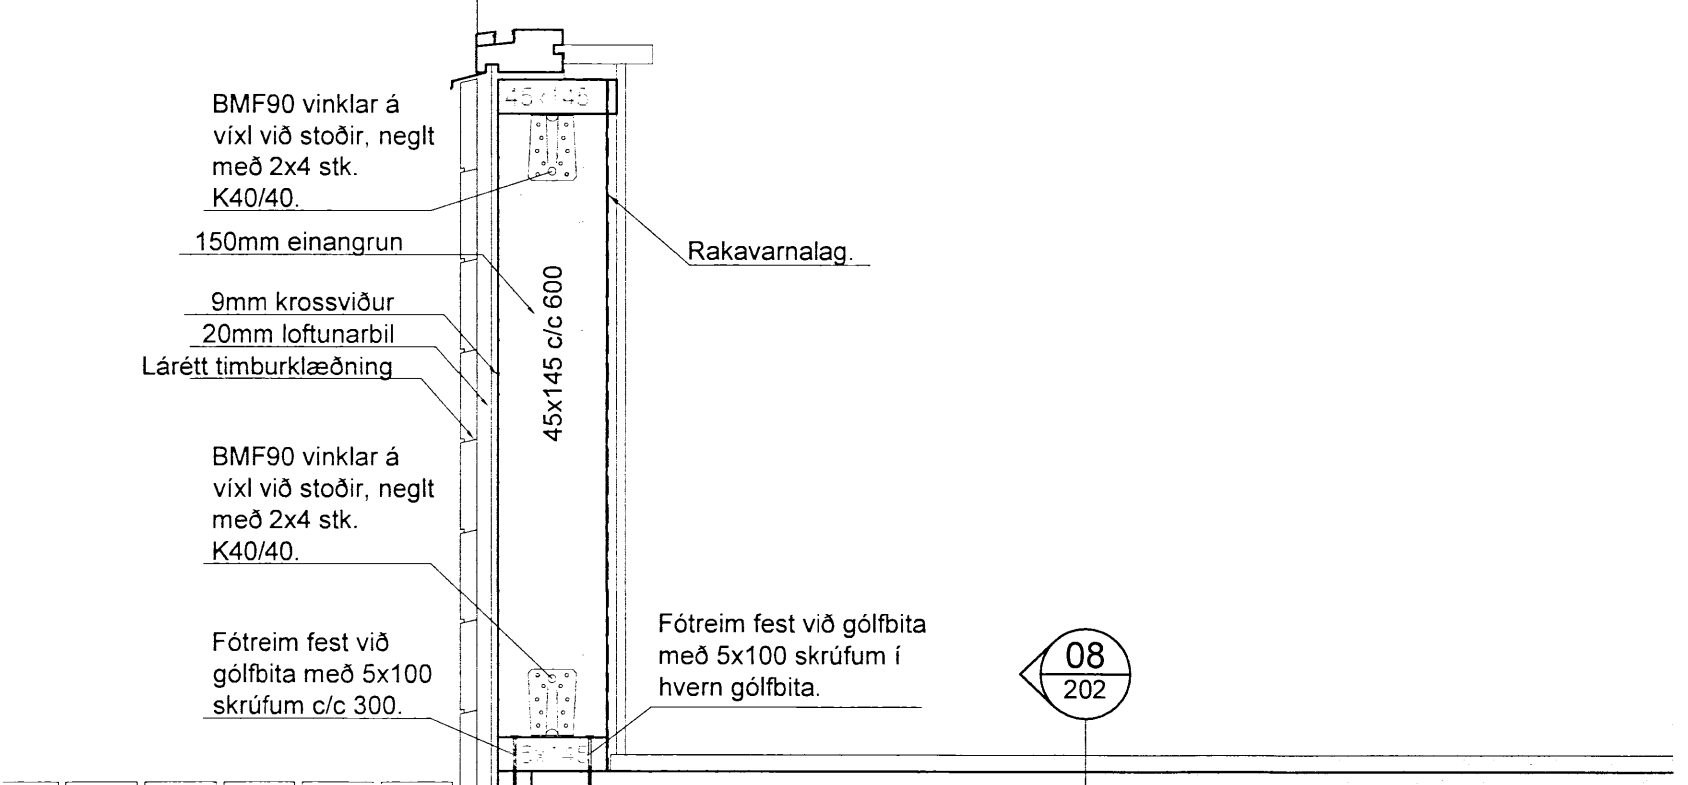

06 Deili 1:10  
201

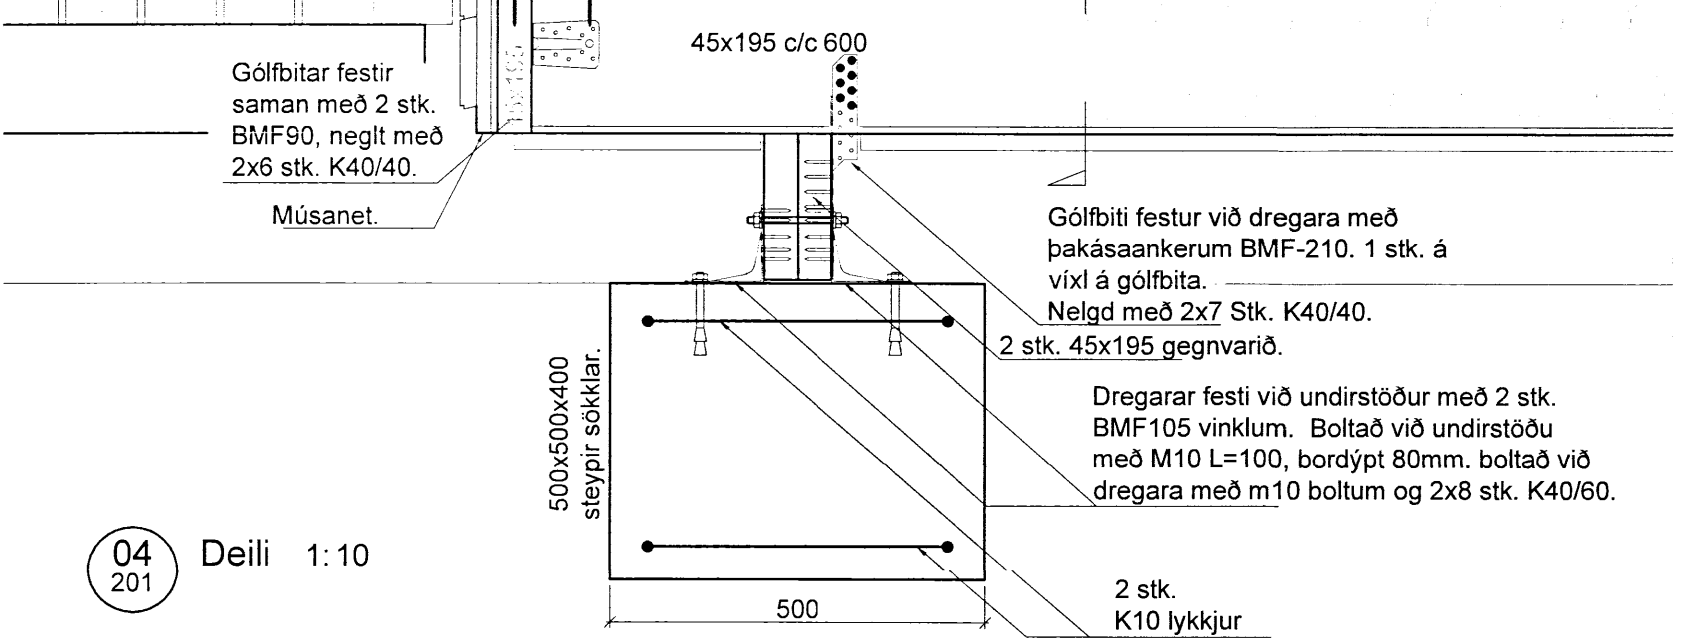


04 Deili 1:10  
201

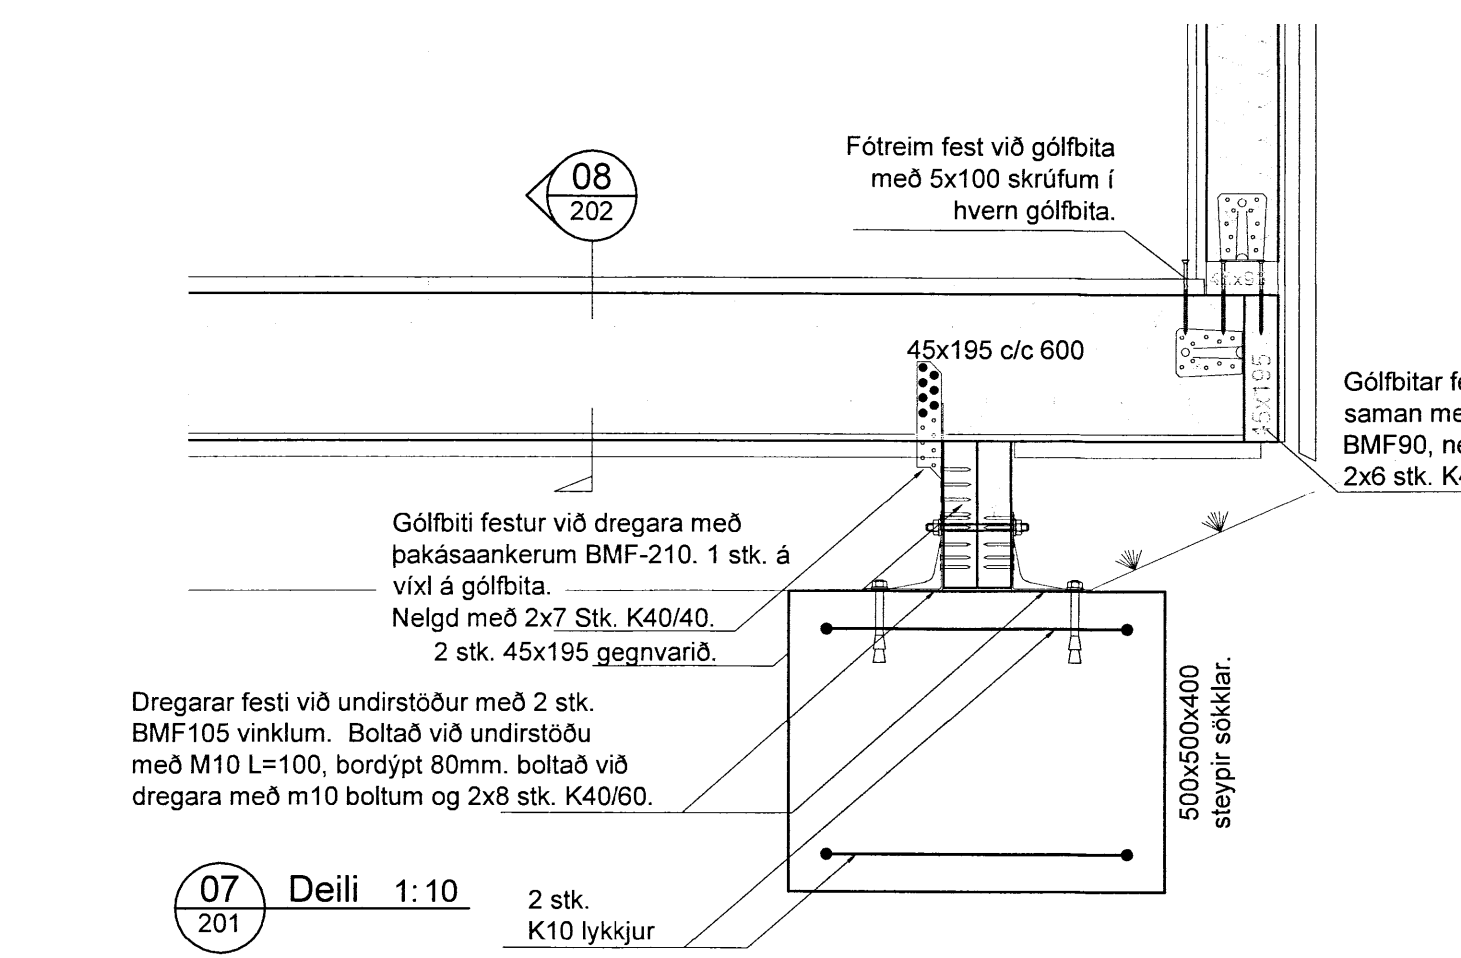

07 Deili 1:10  
201

08 Snið 1:10  
202

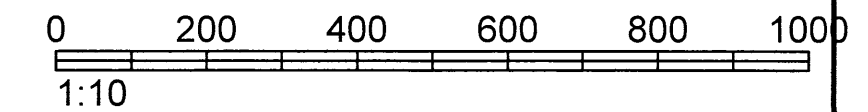

VERKFRÆÐIÞJÓNUSTAN EHF

HEITI VERKS: <b>Jörfagerði 3 - Gesthús, VS &amp; geymsla</b> Grímsnes- og Grafingshrepp	HÖNNUNIR: Guðmundur Hansson 151263-3649 Svavar M. Sigurjónsson 180667-3419	DAGS: 25.07.2015
HEITI TEIKNINGAR: Burðarvirki Snið & deili	SAMDRAG: <i>Svein M. Sævi</i>	GEYMSLUNR: 101
HANNAÐ: SMS	TEIKNAR: SMS	VERKNUMER: 14-81
MÆLT:	YFIRFARIR: --	MÁLKV: 1:10
		TEIKN NR.: 202
		ÚTGÁFA:

Q:\verkefni\1414-81-Jörfagerði\03-Teikningar\A-teikn\101-Jörfagerði\_03.dwg