
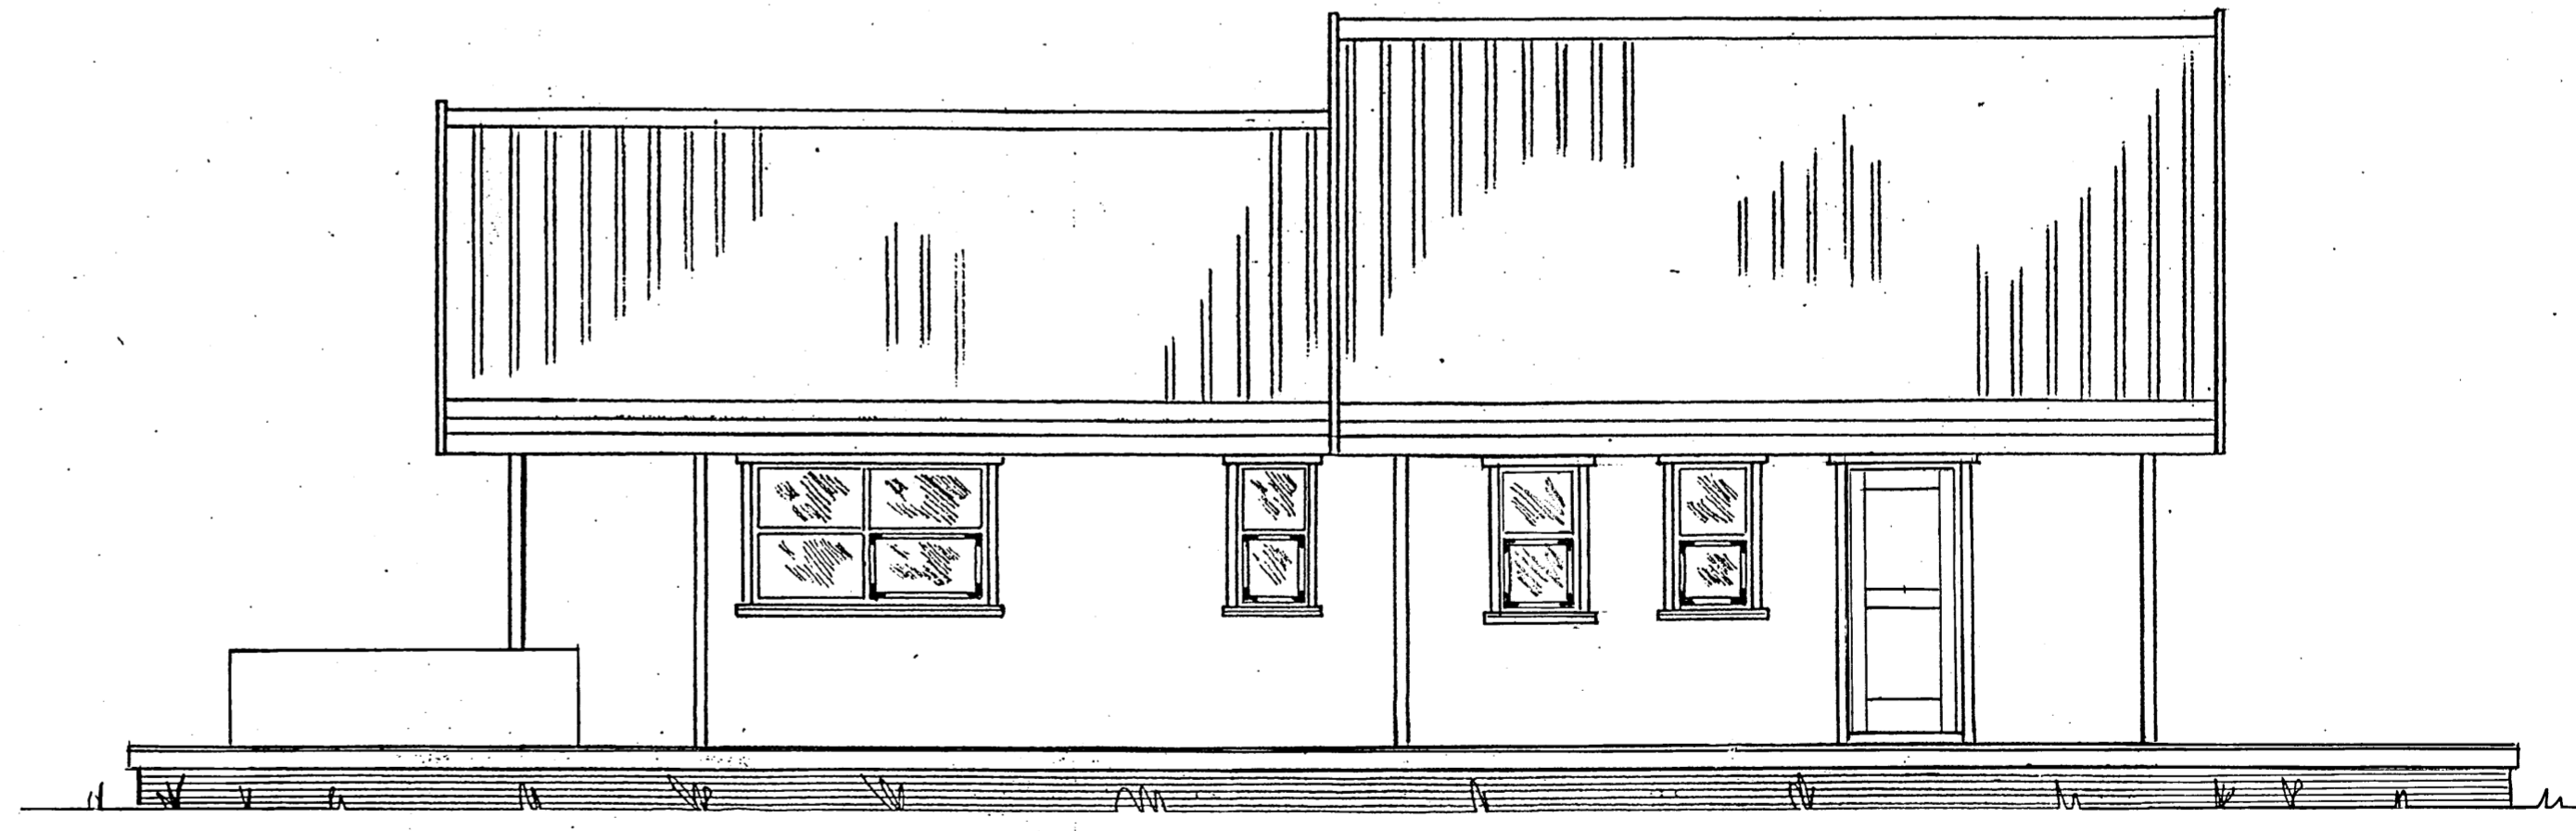


Samþykkt
30 JULI 2005
Eignarfundur úppsveith Amosýsla

Björgunarop
50x85 cm

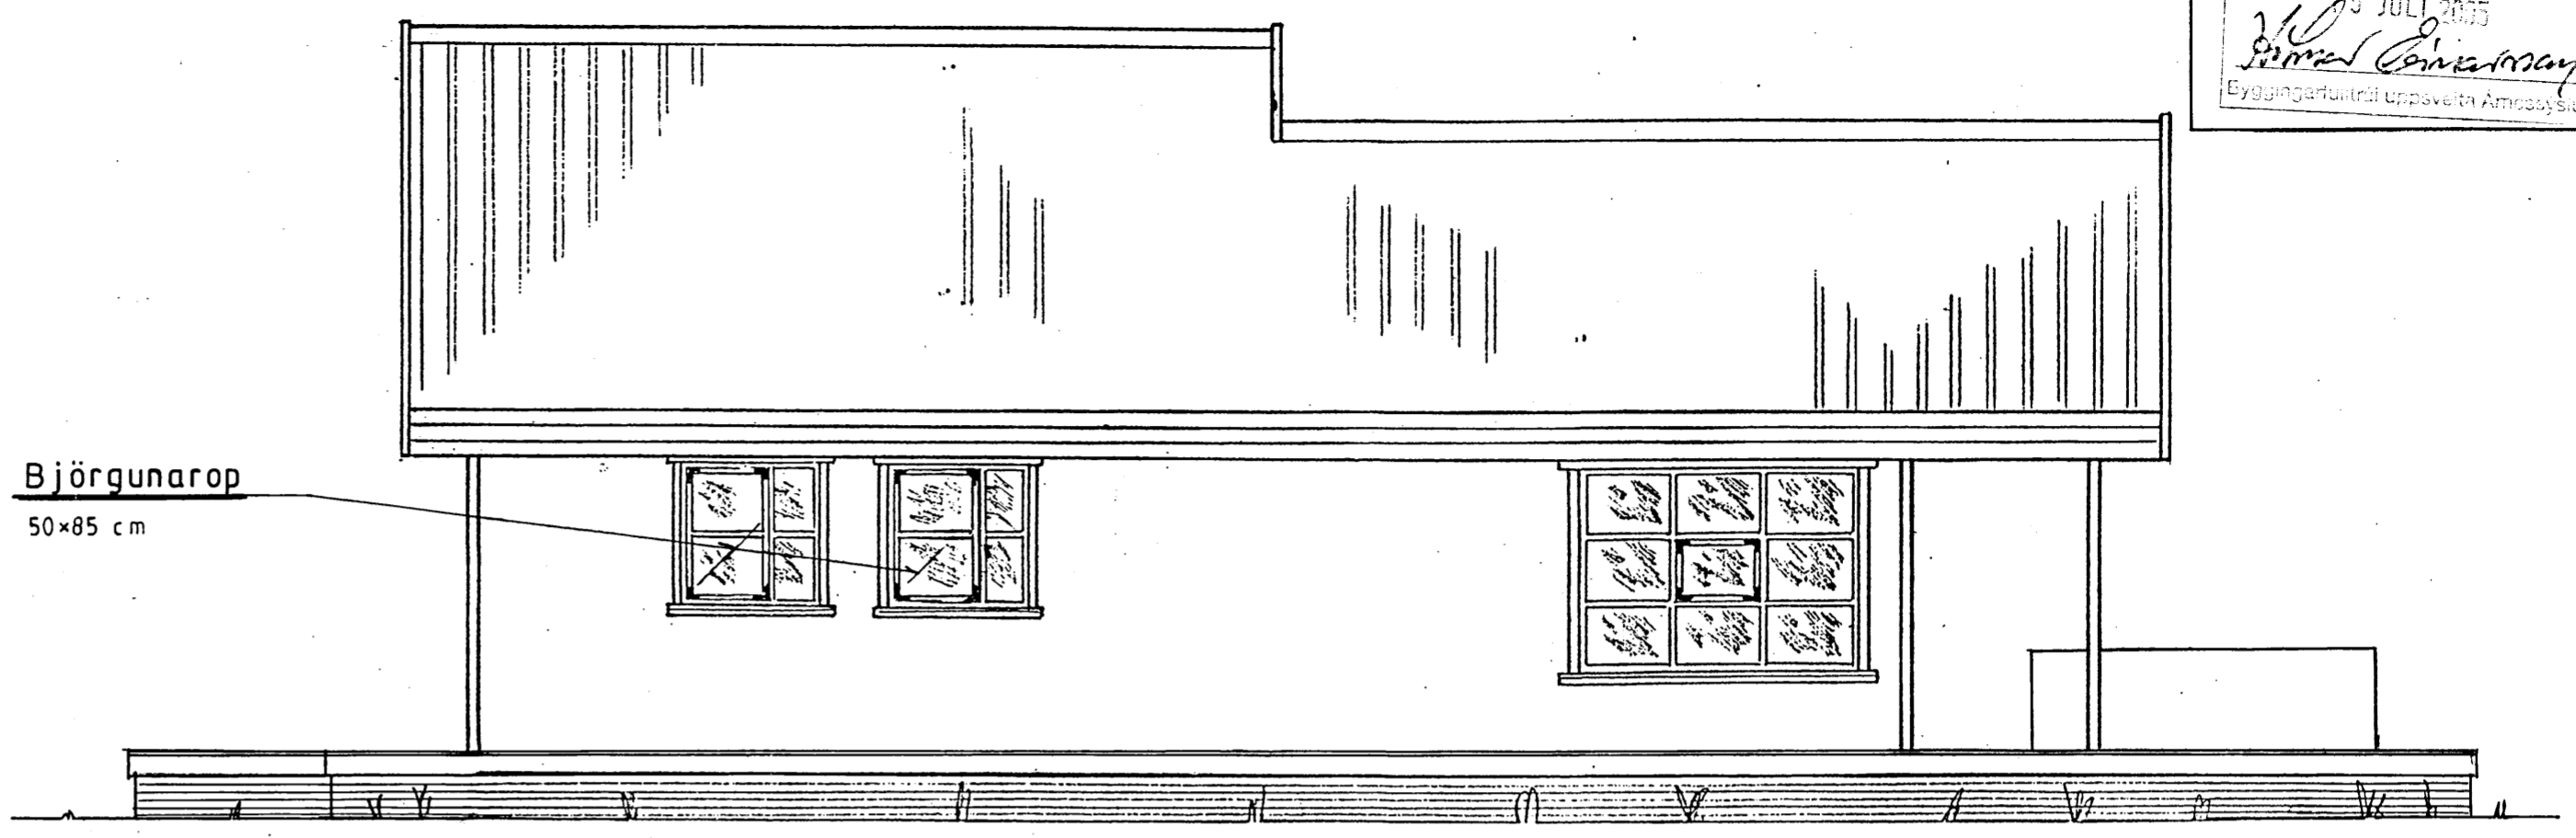

Mkv.: 1:50	Sumarhús í landi Syðra Langholti 8710 Hrunamannahr.	TEIKNIVANGUR
Dags.: júní '05	Árnessýstu. Lóð nr. 405 í Holtabyggð	
Nr 204-2	Eigandi: Svavar Ottósson kt.040747-3039	
	Útlit	<i>Tom Finn Naylor</i> 201032-4829