




Nr.	Dags.	Breyting
		Hannaó

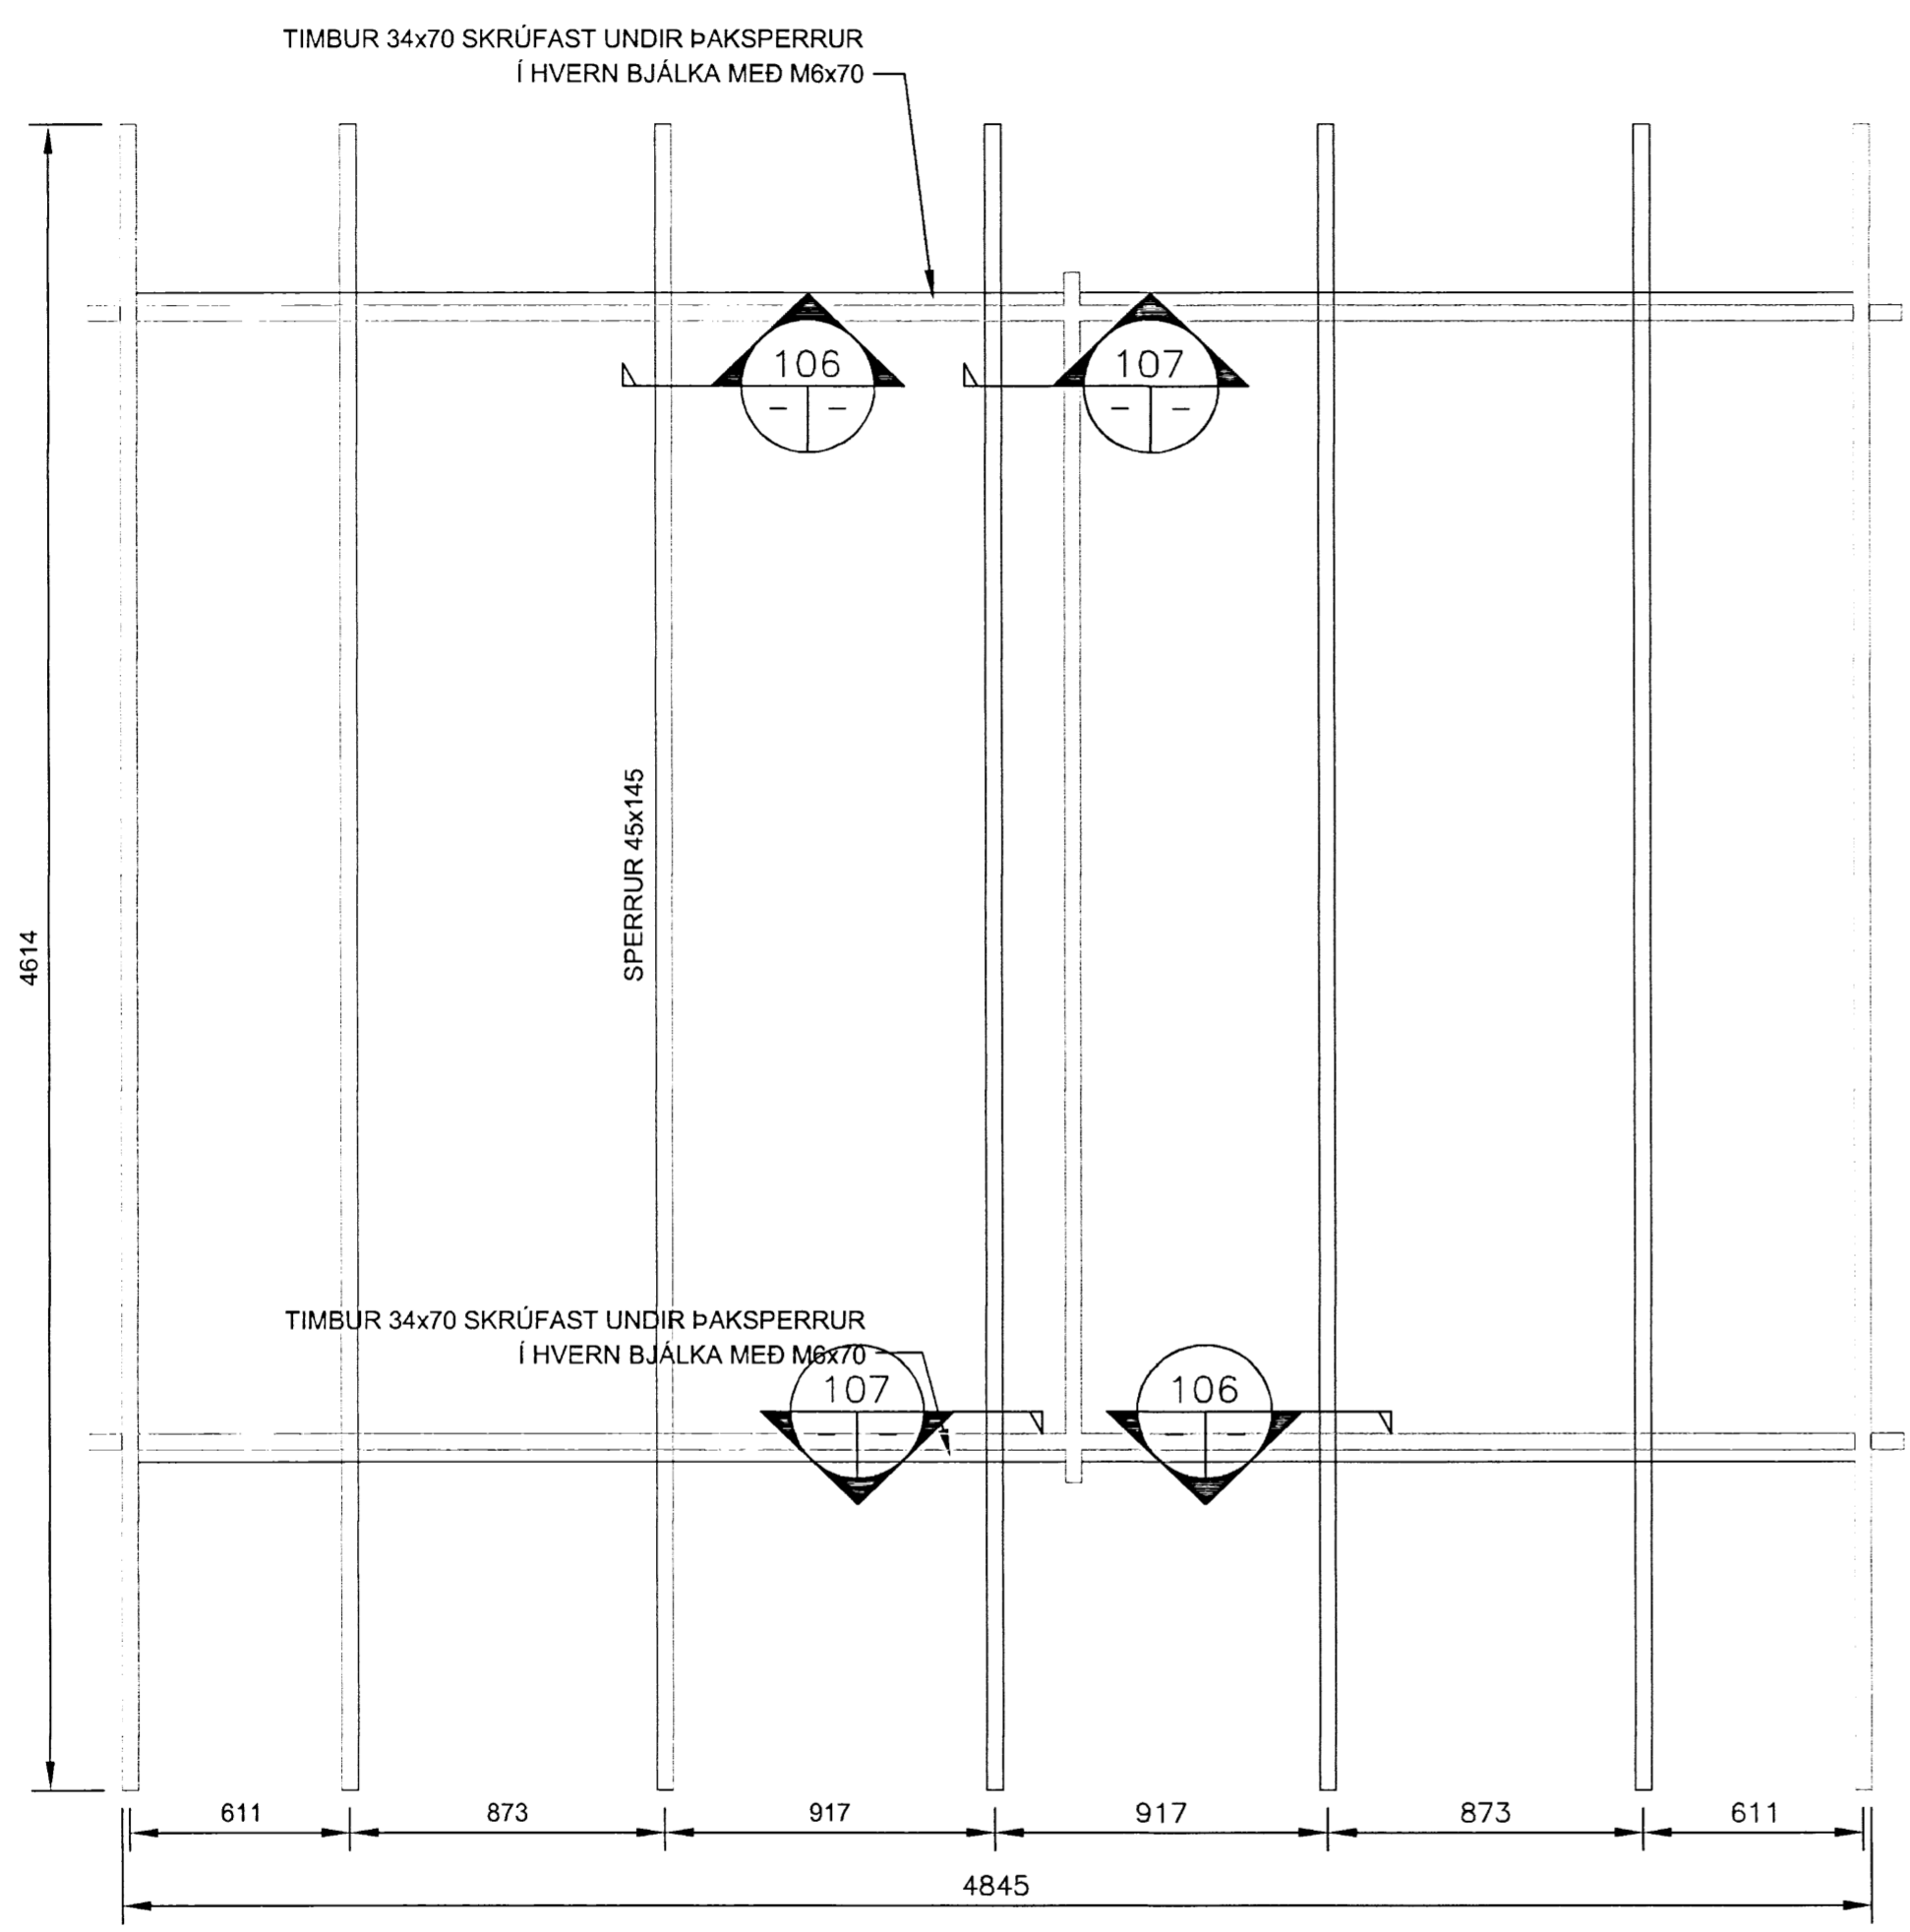


GRUNNMYND-ÞAK
 MKV. 1

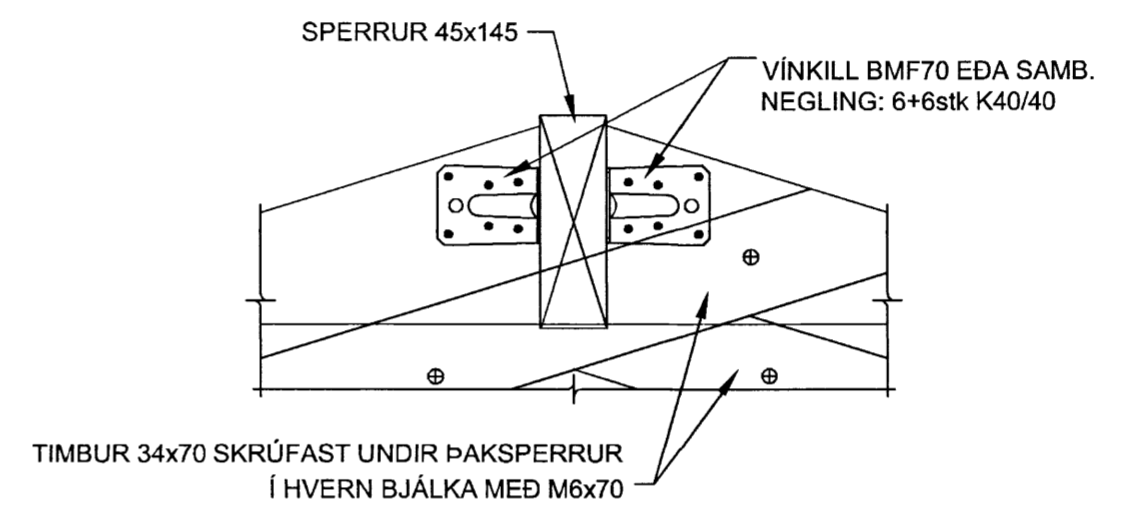

106 SNID
 MKV. 2

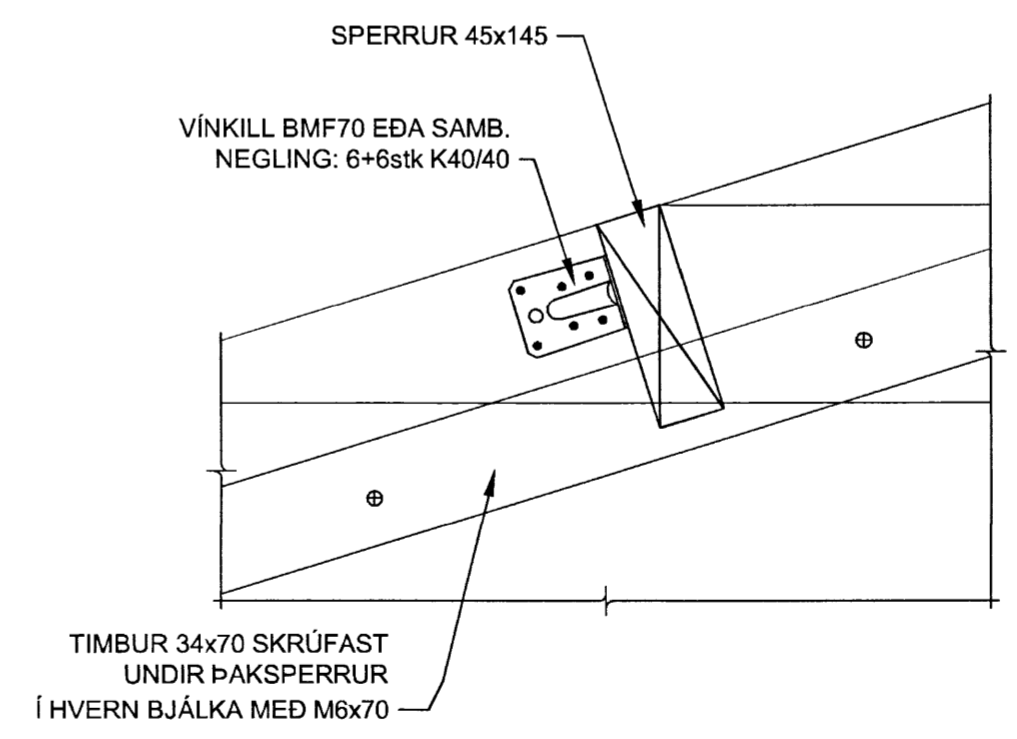

107 SNID
 MKV. 2

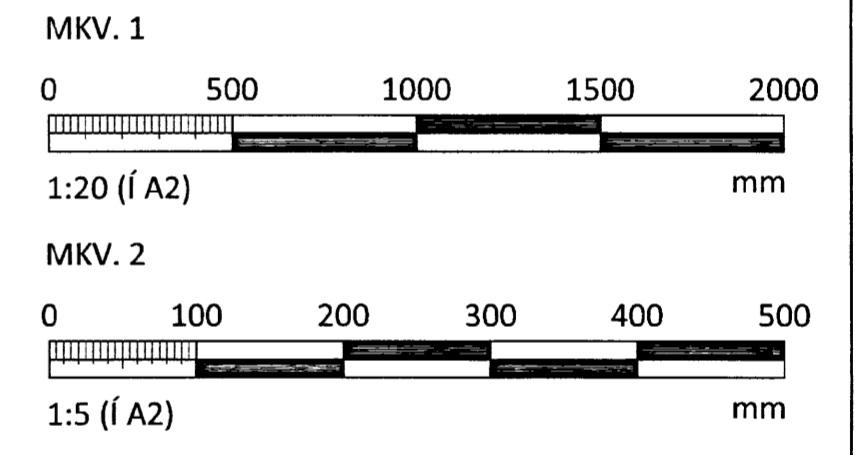

Verkheiti:	
Smáhýsi	
Heimilisfang:	
Syðri Reykir, Biskupstungum - L60 167449	
Teikning:	Hannaó: GSS
Burðarvirki	Teiknaó: GSS
Þak	Mælikvarði: Br.
-	Blaðastærð: A2
-	Dags.: 1.5.2015
-	Verk. Nr.: 160315
Undirskrift og kennitala hönnuðs:	Guðni Sigurbjörn Sigurðsson Kt 750582-4479
Undirskrift og kennitala hönnunarstjóra:	
Guðni S. Sigurðsson Selás 13, 260 Reykjanesbæ Sími: 868-0528 Netfang: www.riss.is	Teikning nr. B103
	Útgáfa -
HÖNNUÐUR ÁSKILUR SER ALLAN RÉTT A TEIKNINGUM - FJÓLFÖLDUN ER HÁÐ SKRIFLEGU SAMÞYGGI	

5635.