
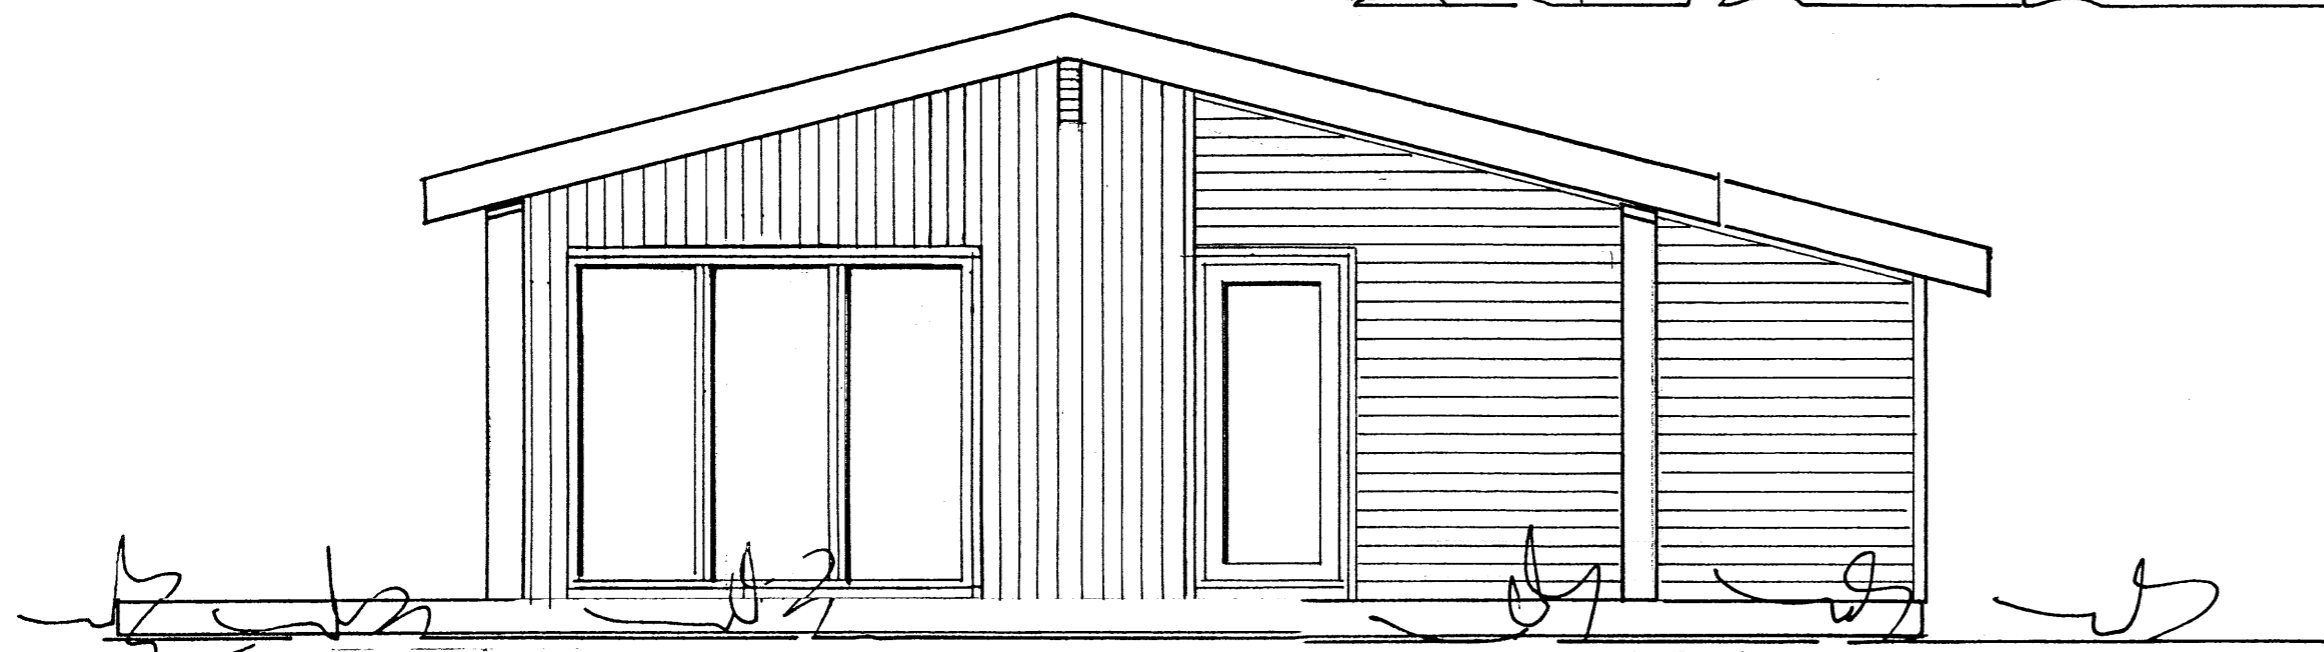
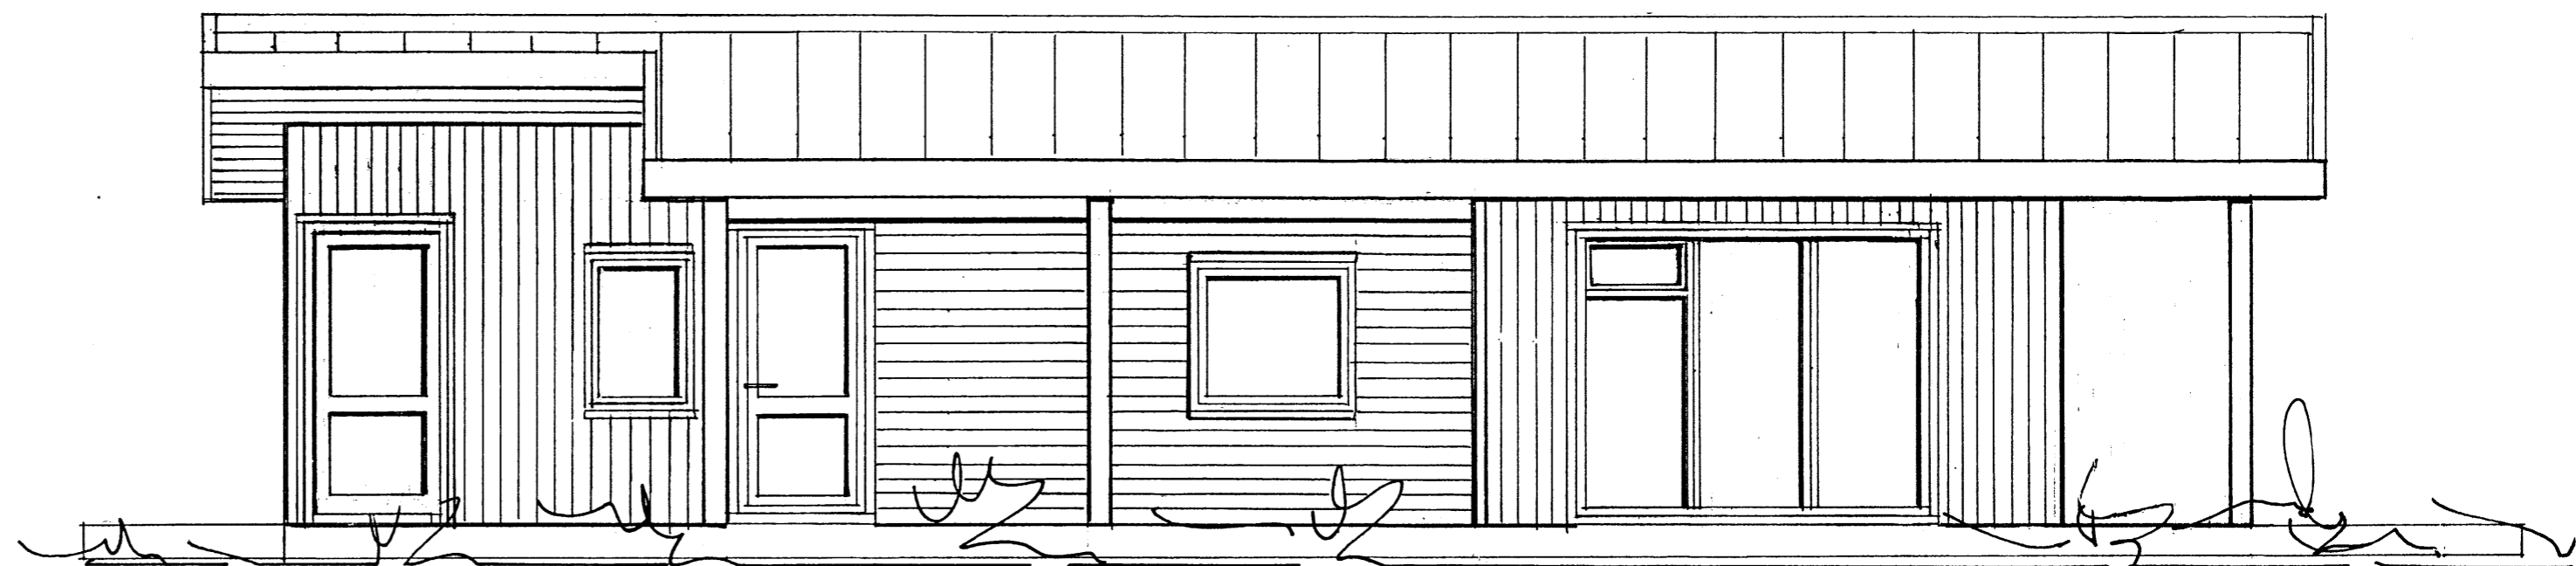
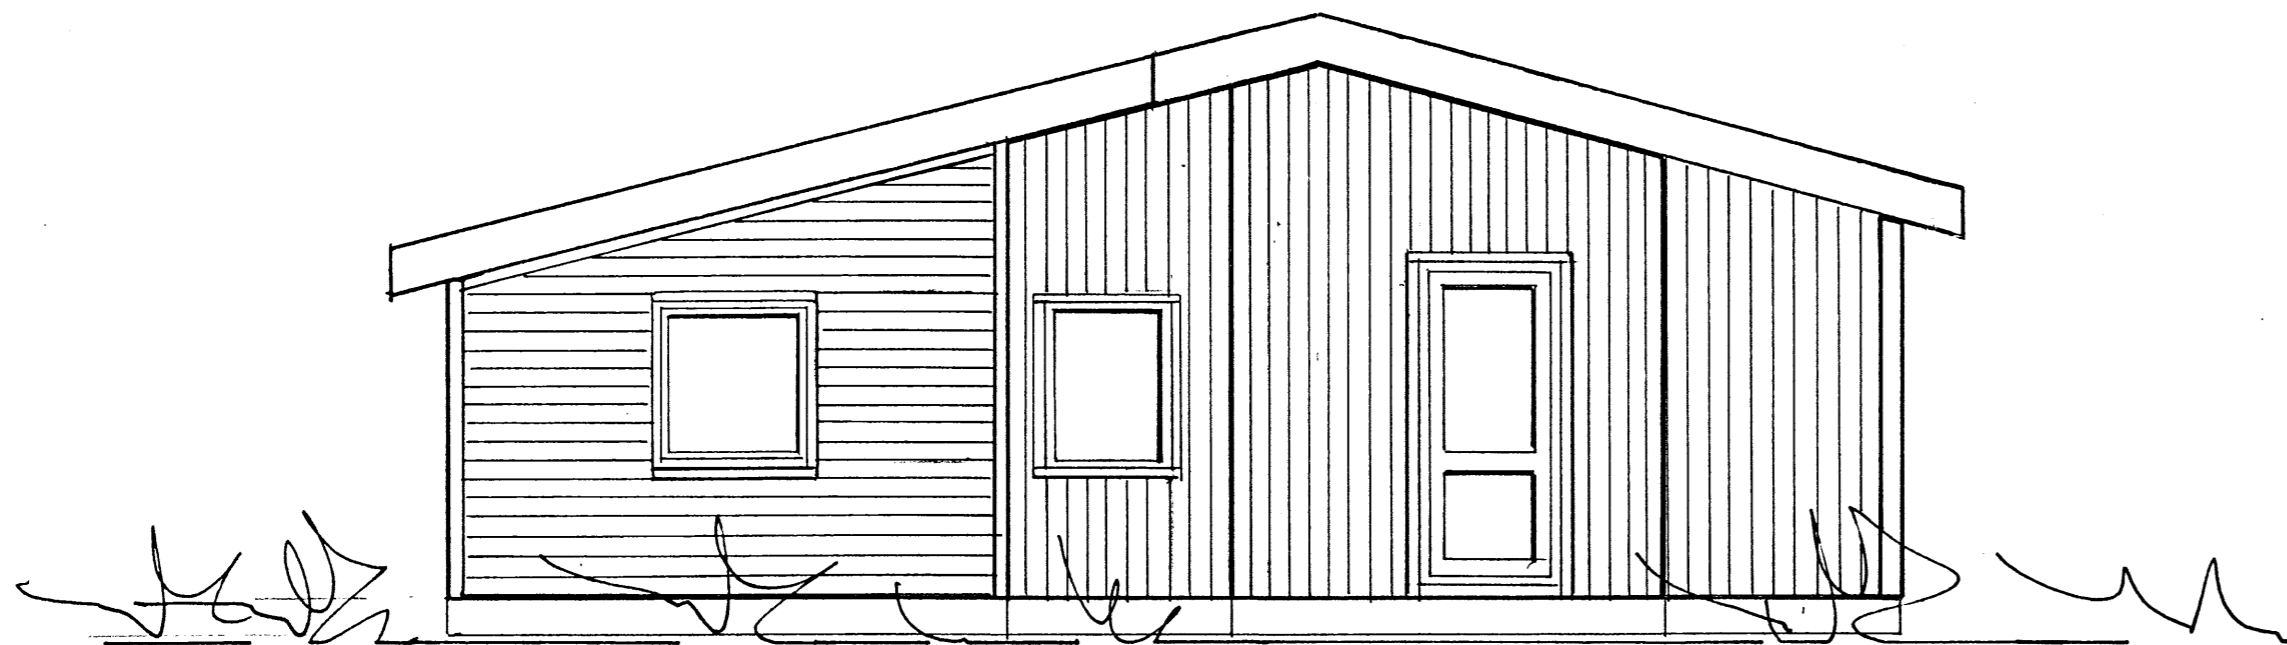


Skipulags- og byggingarfulltrúi Uppsvelta bs.
Samþykkt
01 JULI 2015
Rann Gylfar
Byggingarfulltrúi

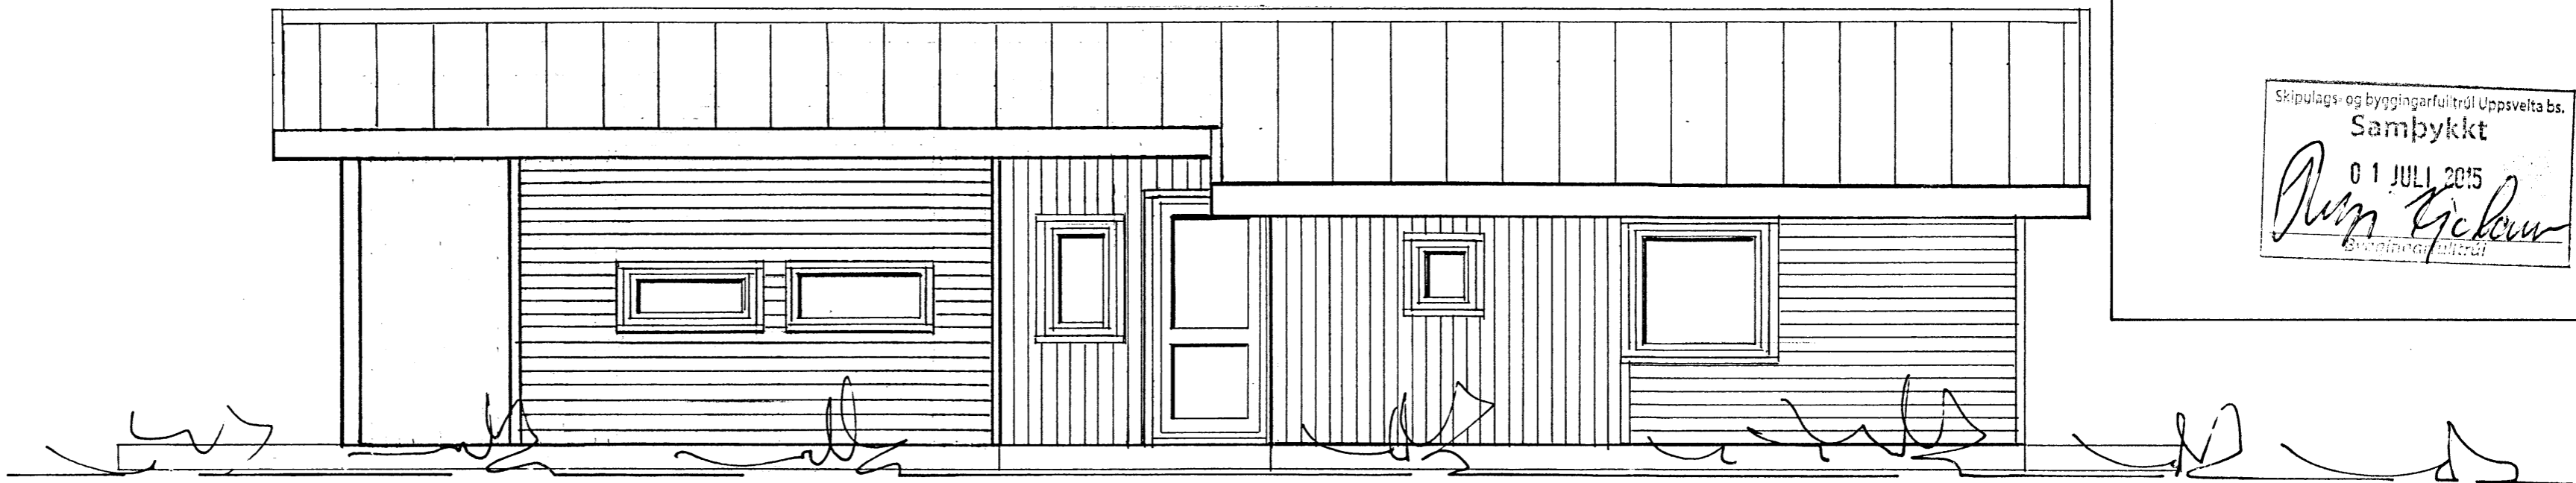

**FRÍSTUNDAHÚS Á LÓÐ NR. 81 Í LANDI
KÍDJABERGS, GRÍMSNES OG
GRAFNINGSHREPPI**

ÚTLIT MKV. 1:50
19.05.2015
LÓÐARHAFI: (HELGI STEFÁNSSON 020645-4239 GSM 863-2609)
Jóhannes Pétursson 010448-3959 S - 567-5107
Sigurður Sigurðsson 021146-2349 S - 566-6613
johp@isholf.is

ABS teiknistofa 566-6613, 567-5107. Nr. 2

5642.