




AUSTUR
Mkv. 1:100

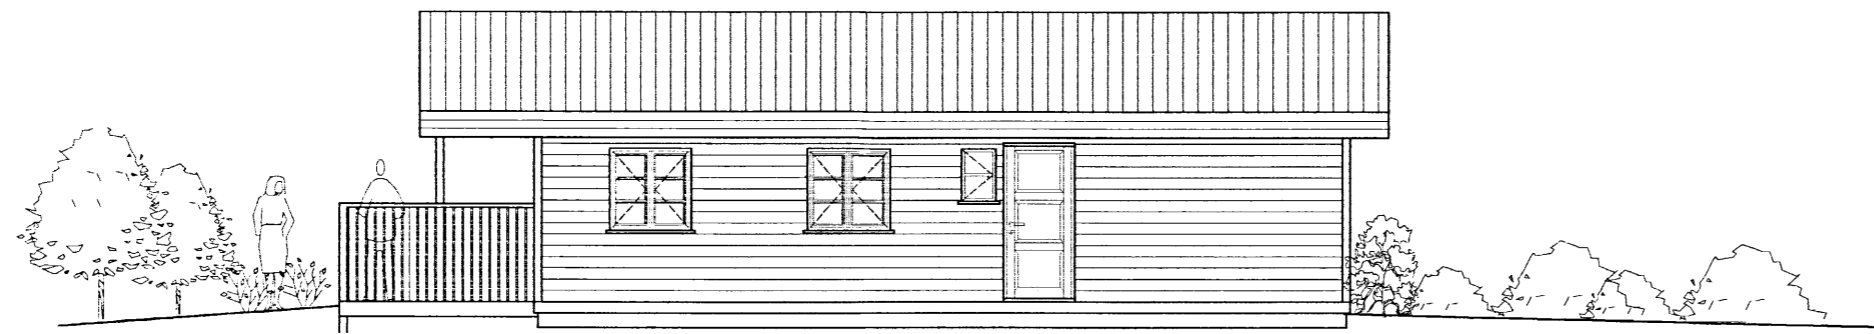


SUÐUR
Mkv. 1:100

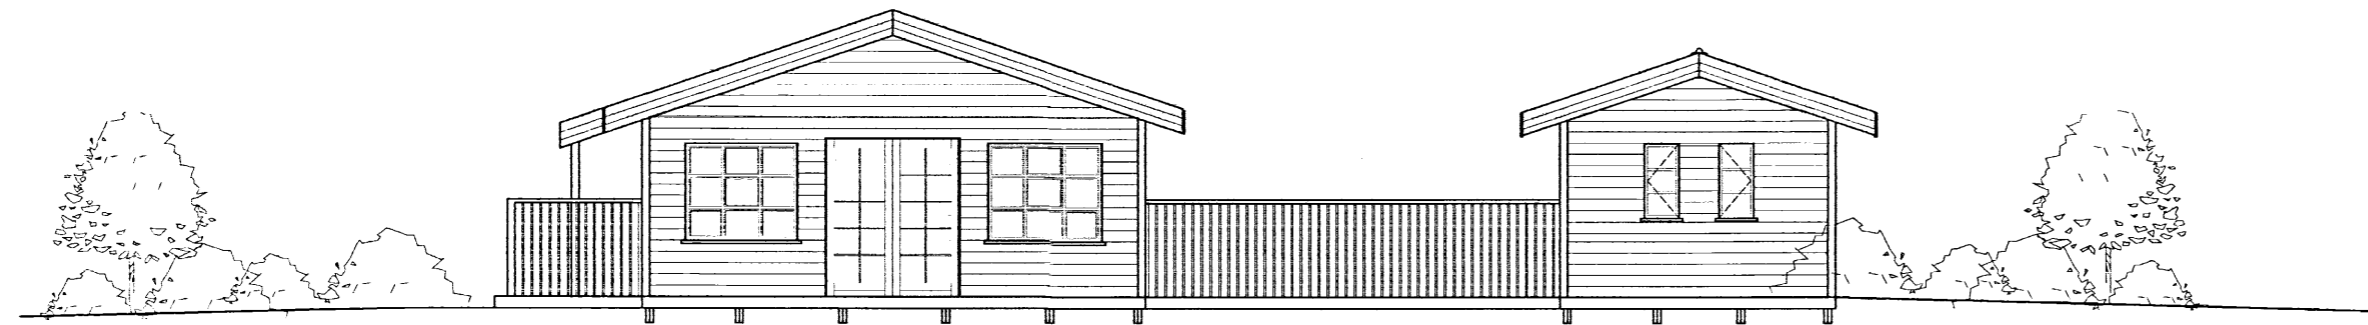


VESTUR
Mkv. 1:100

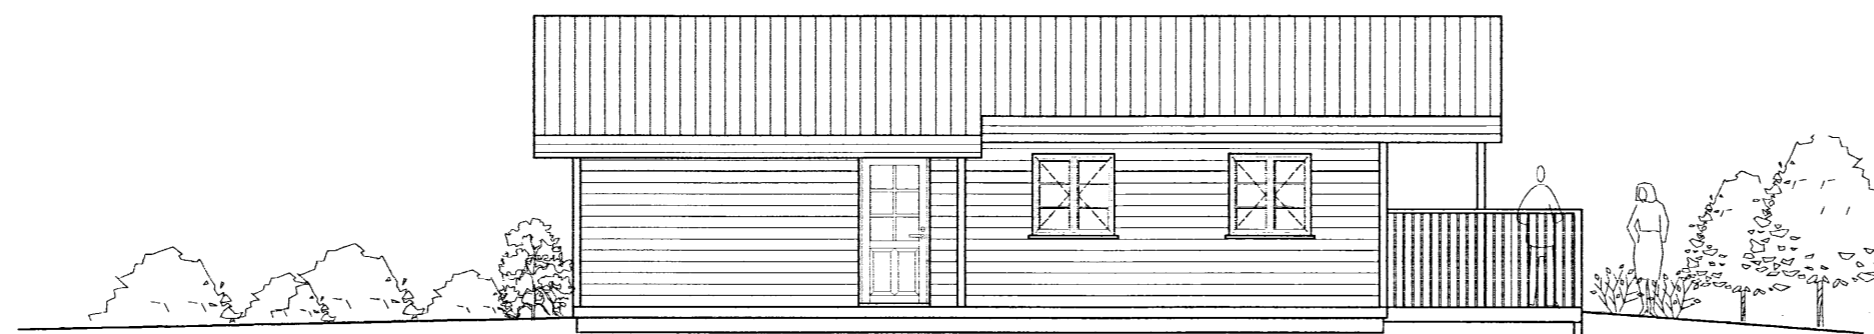


NORÐUR
Mkv. 1:100

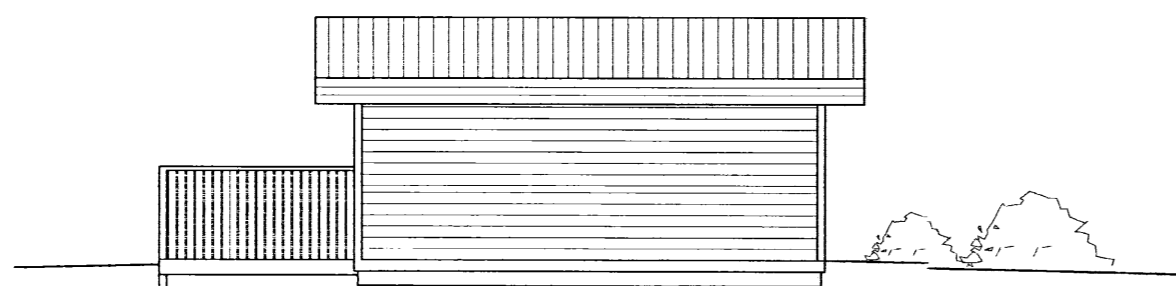

SUÐUR
Mkv. 1:100

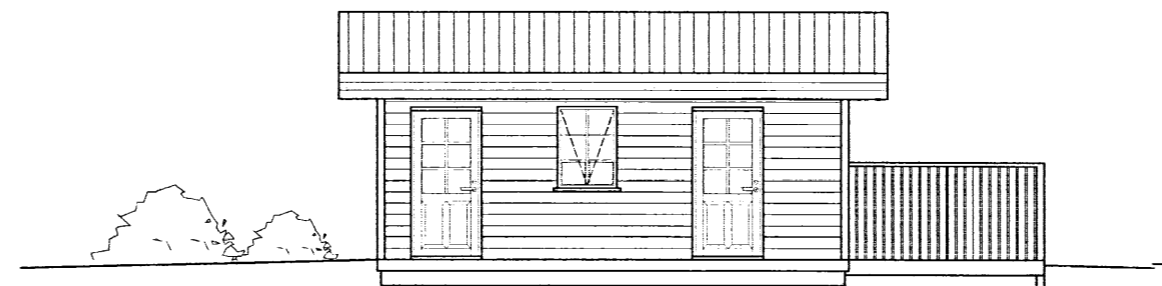

NORÐUR
Mkv. 1:100

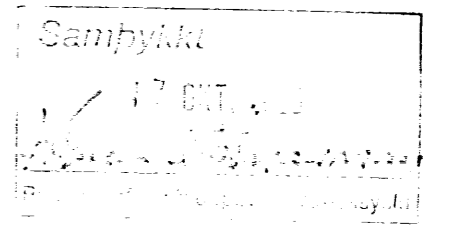

Pro-Ark teiknistofa

Austurvegi 69, 800 Selfoss Sími 482 4430 Fax 482 4435 proark@proark.is

hönnun skipulag áættanir eignaumsjón

Eiríkur Vignir Pálsson
Eiríkur Vignir Pálsson BFI
Kt:010975-4179

Kjartan Sigurbjartsson BFI
Kt:190275-5319

Verk.

TRÖLLAHRAUN 14

Teikn.

ÚTLIT

Hann. EVP / KS Teiknad. EVP / KS Mkv. 1:100

Verknr. 06-042 Dags. 12.Okt 2006 Teikninnr. 101 Útgáfa A