



Skjalnúmer: 10101/15
 28. Júlí 2015
Ask Gunnar

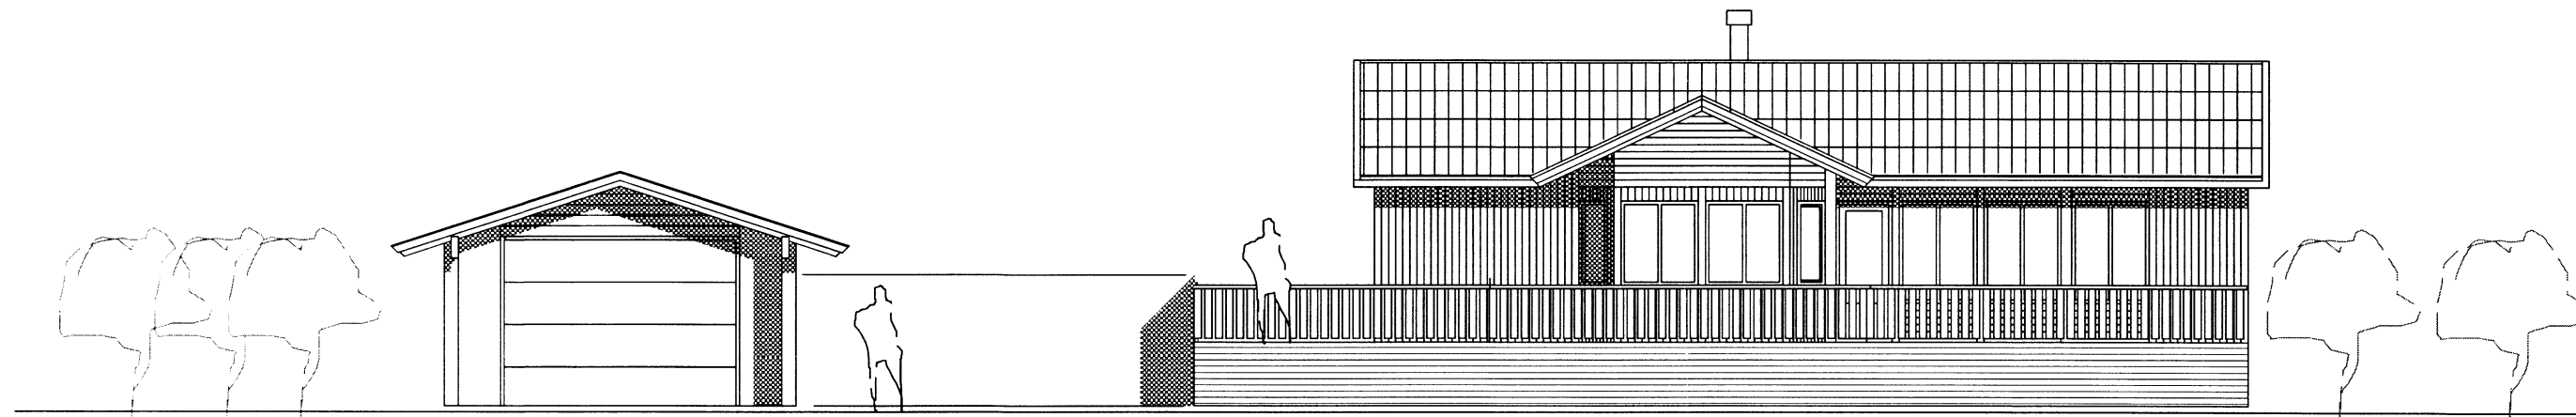


SUDVESTUR
 Mkv. 1:100



SUDAUSTUR
 Mkv. 1:100

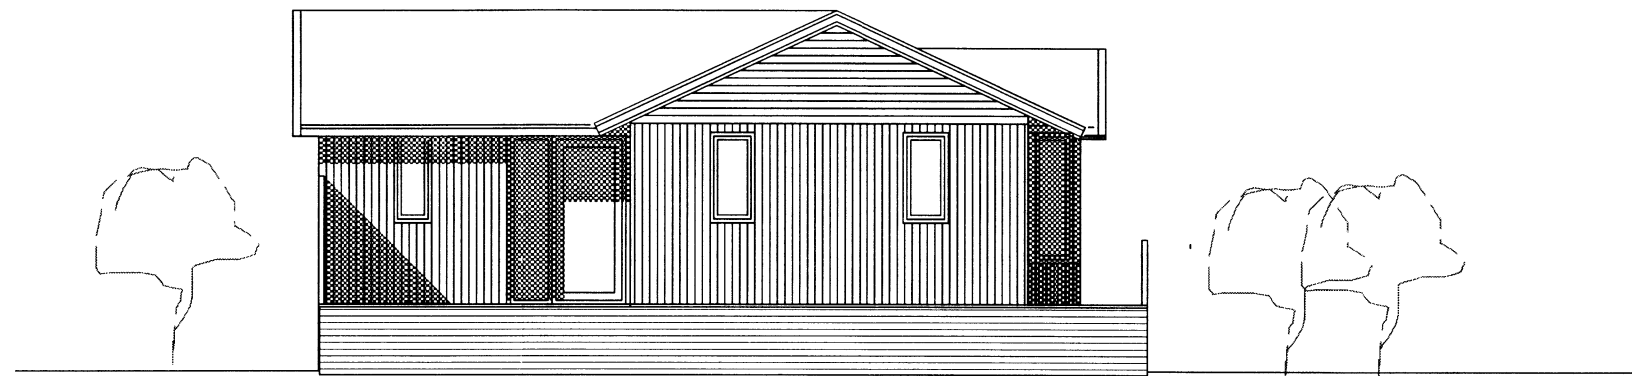


NORÐVESTUR
 Mkv. 1:100

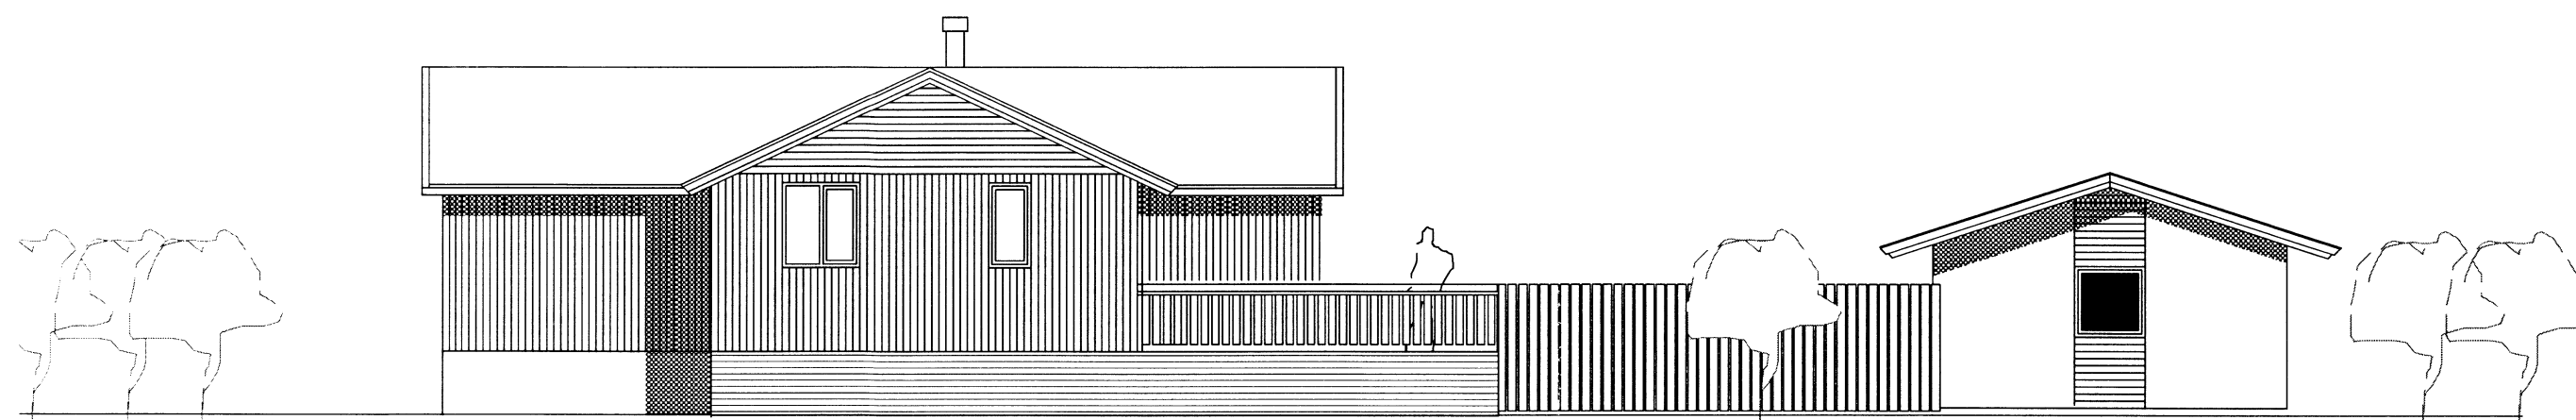

NORÐAUSTUR
 Mkv. 1:100

ÚTGÁFA | TEIKNAD | SAMÞYKKT | DAGS
 BREYTINGAR

ASK Arkitektar
 Geirgötu 9
 101 Reykjavík
 Sími 515 0300
 Fax 515 0319
 www.ask.is

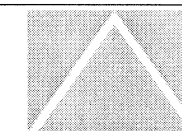

ASK
 ARKITEKTAR

Ántun aðalhönnuðar
Ask Gunnar
 Páll Gunnlaugsson arkitekt FAl, kt. 210552-2199

Lóð nr. 51 í landi Kiðjabergrs
 Viðbygging

Aðaltekning	MKV í A2 1:100
Útlit	TEIKNAD P9
	DAGS 28.6.2015
VERK NR. 0863	NUMER TEIKNINGAR 10-02
	ÚTGÁFA

5744