



SNID A-A, MKV. 1:50

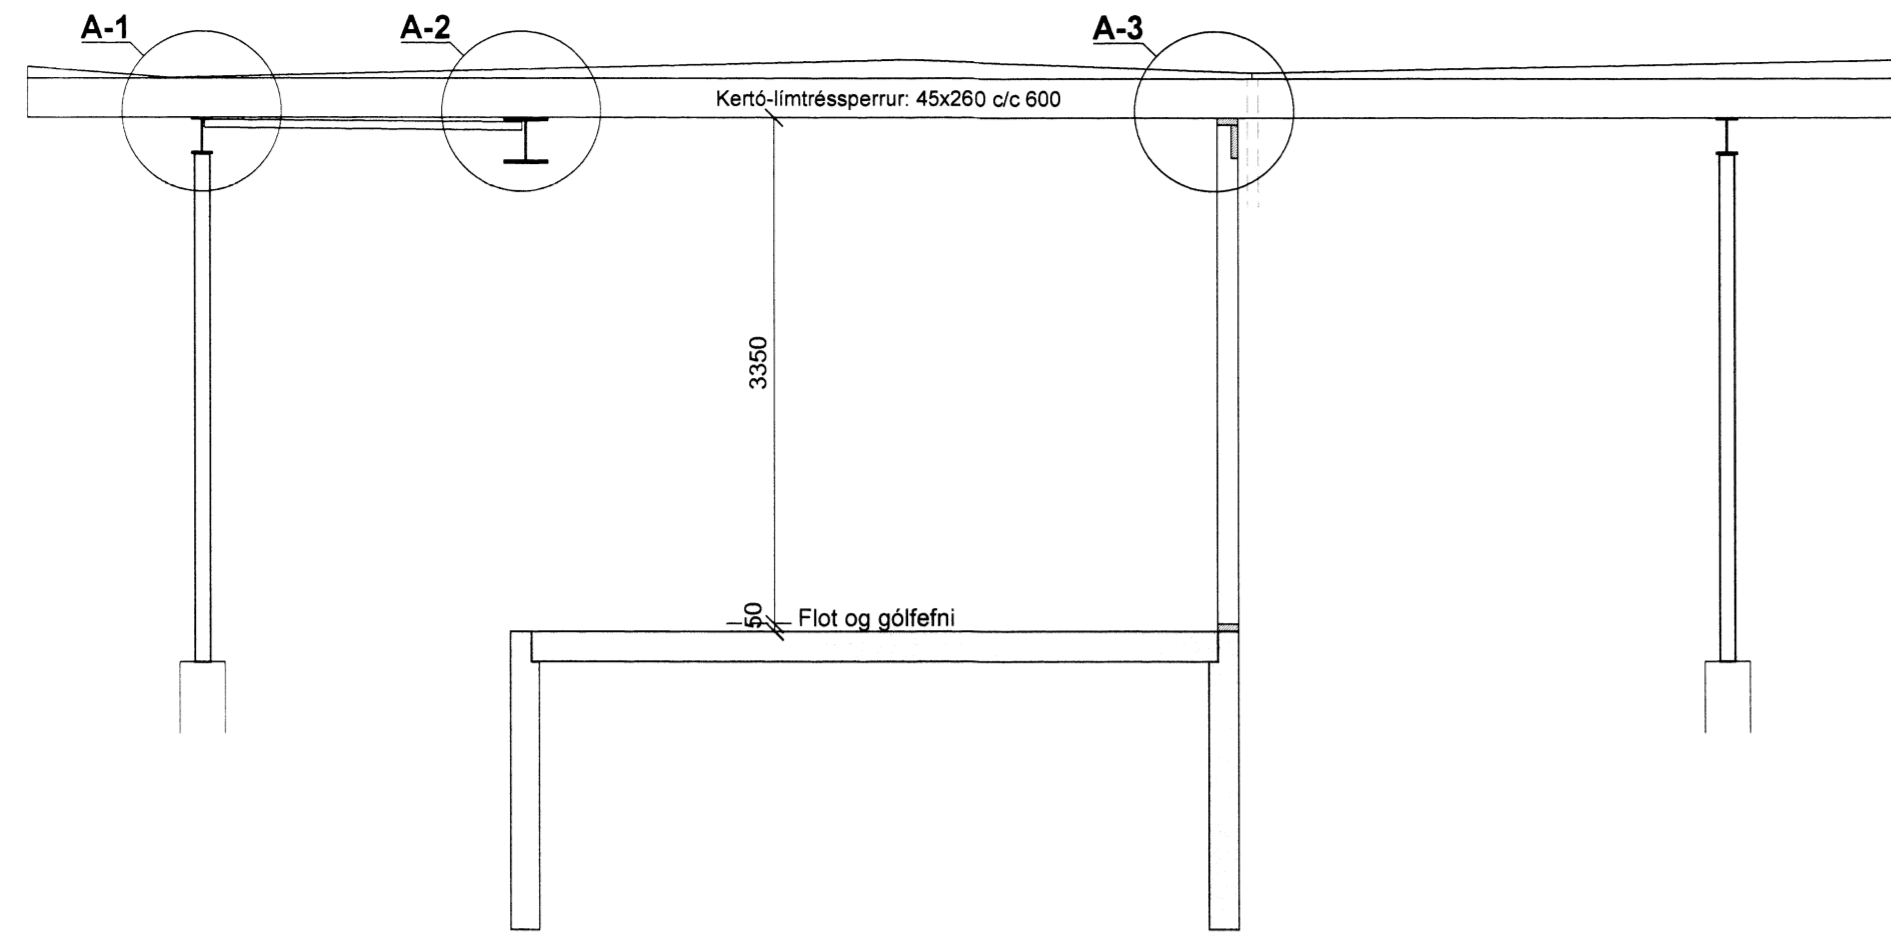


SNID B-B, MKV. 1:50

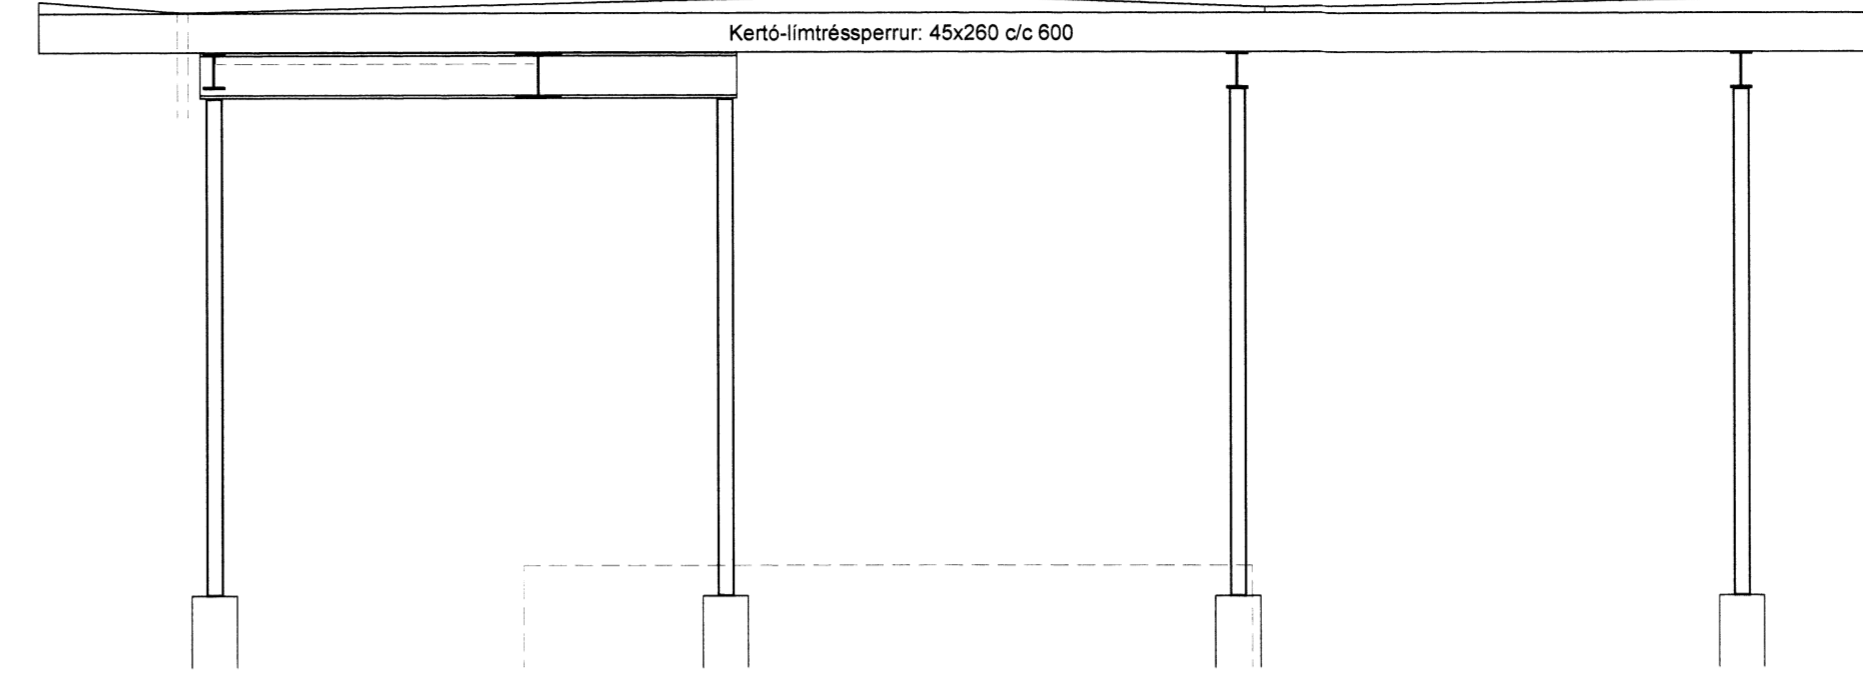


Yfirfarið  
23 JULÍ 2015  
Rúna Sævi  
Ráðgjafarúntúni

SNID A-1 MKV. 1:10

ATH. ALLUR FRÁGANGUR, ÞAKBRÚNIR, EINANGRUN,  
RAKAVÖRN, VINDVÖRN, KLÆÐNINGAR OG ÚTLOFTUN  
SJA SÉRTEIKNINGAR ARKITEKTS

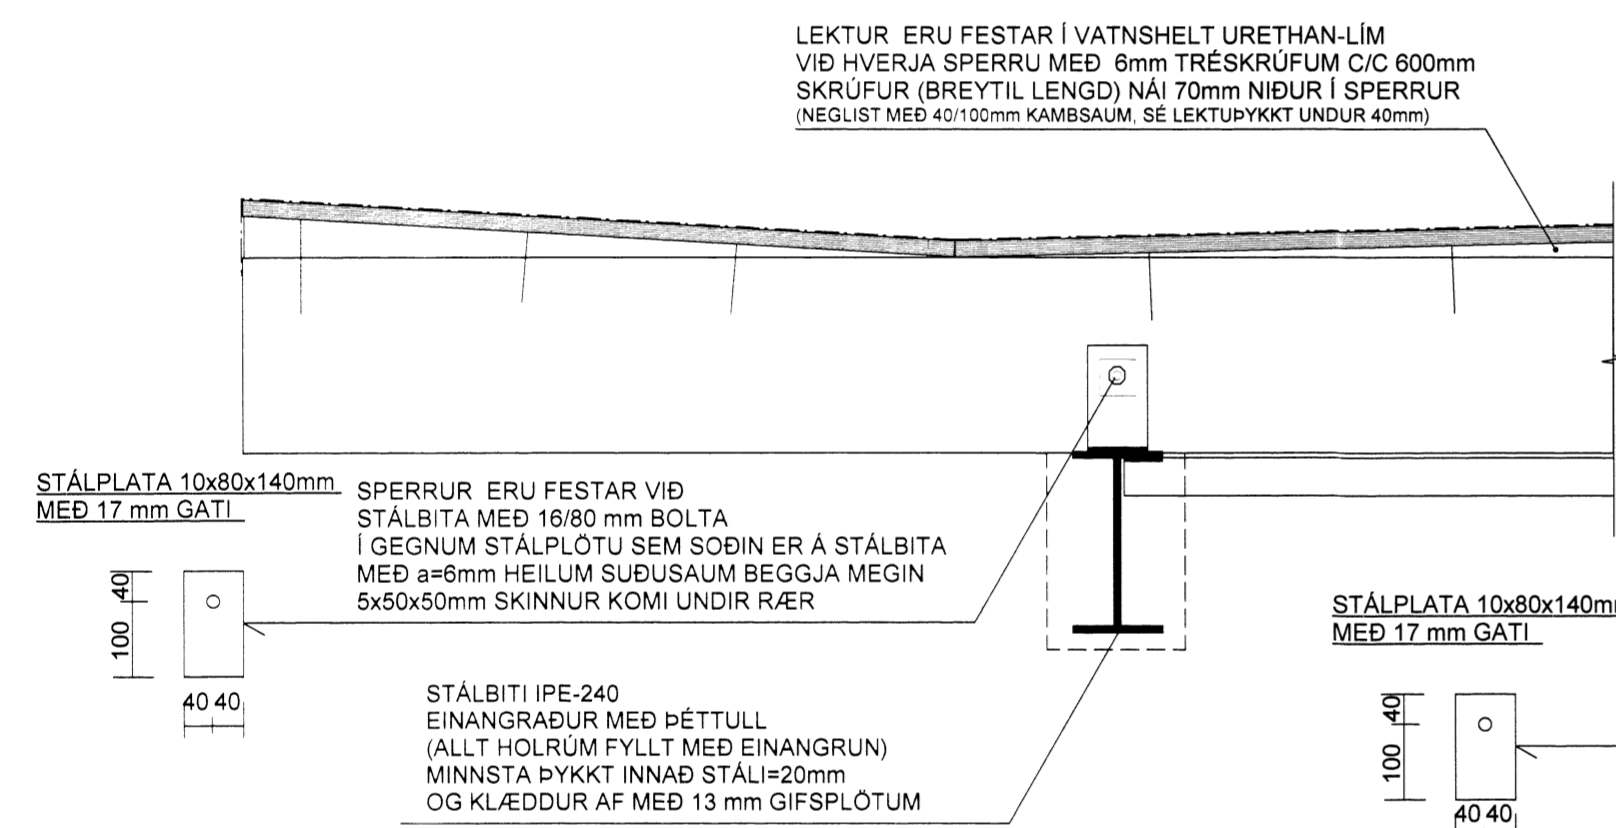


SNID A-2 MKV. 1:10

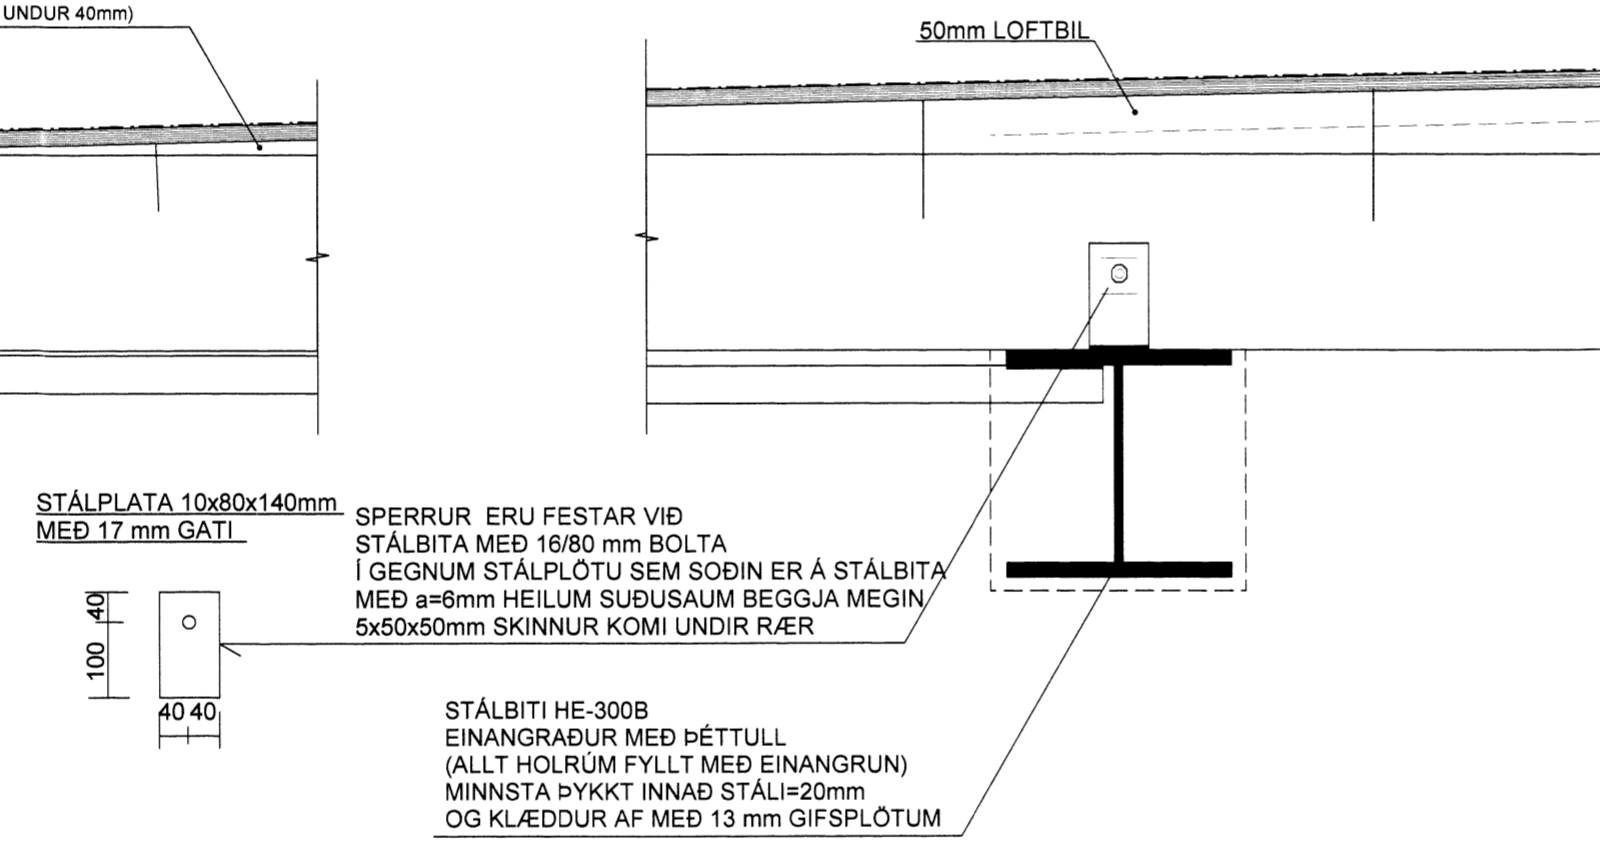

SNID A-3 MKV. 1:10

ATH. ALLUR FRÁGANGUR, ÞAKBRÚNIR, EINANGRUN,  
RAKAVÖRN, VINDVÖRN, KLÆÐNINGAR OG ÚTLOFTUN  
SJA SÉRTEIKNINGAR ARKITEKTS

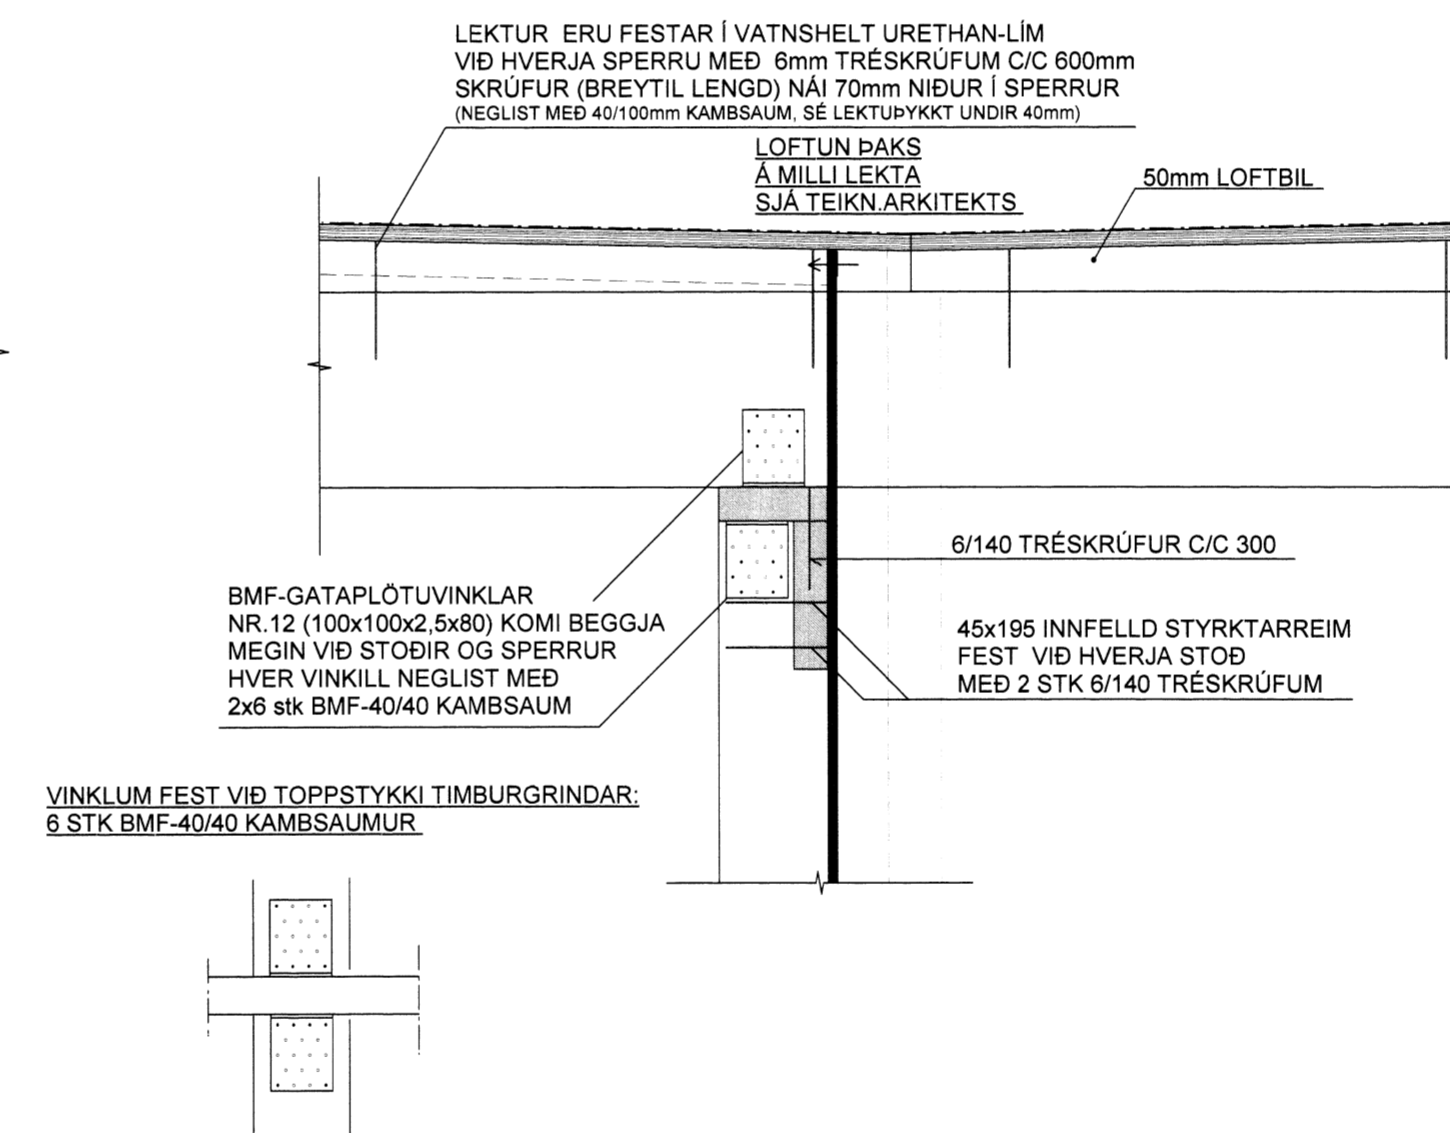

SJÁ SKÝRINGAR Á TEIKNINGU B102

TEIKN.NR. B106	 Tækniwangur ehf. KT 450588-1889 Kirkjustétt 26, 113 Reykjavík Sími: 564 22 44, Netf: tv@vortex.is
KVARDI: 1:10, 1:50	
DAGS. Apríl 2015	
HANNAD: MG	VERKEFNI: KERHRAUN 131 - GRIMSNES OG GRAFNINGSHREPPI
TEIKNAD: MG	BURÐARVIRKI: SNID A-A OG B-B
YFIRFARID:	Magnús Gylfason KT 201251-4199 Undirskrift Aðalhönnuðar