


SNID C-C, MKV. 1:50


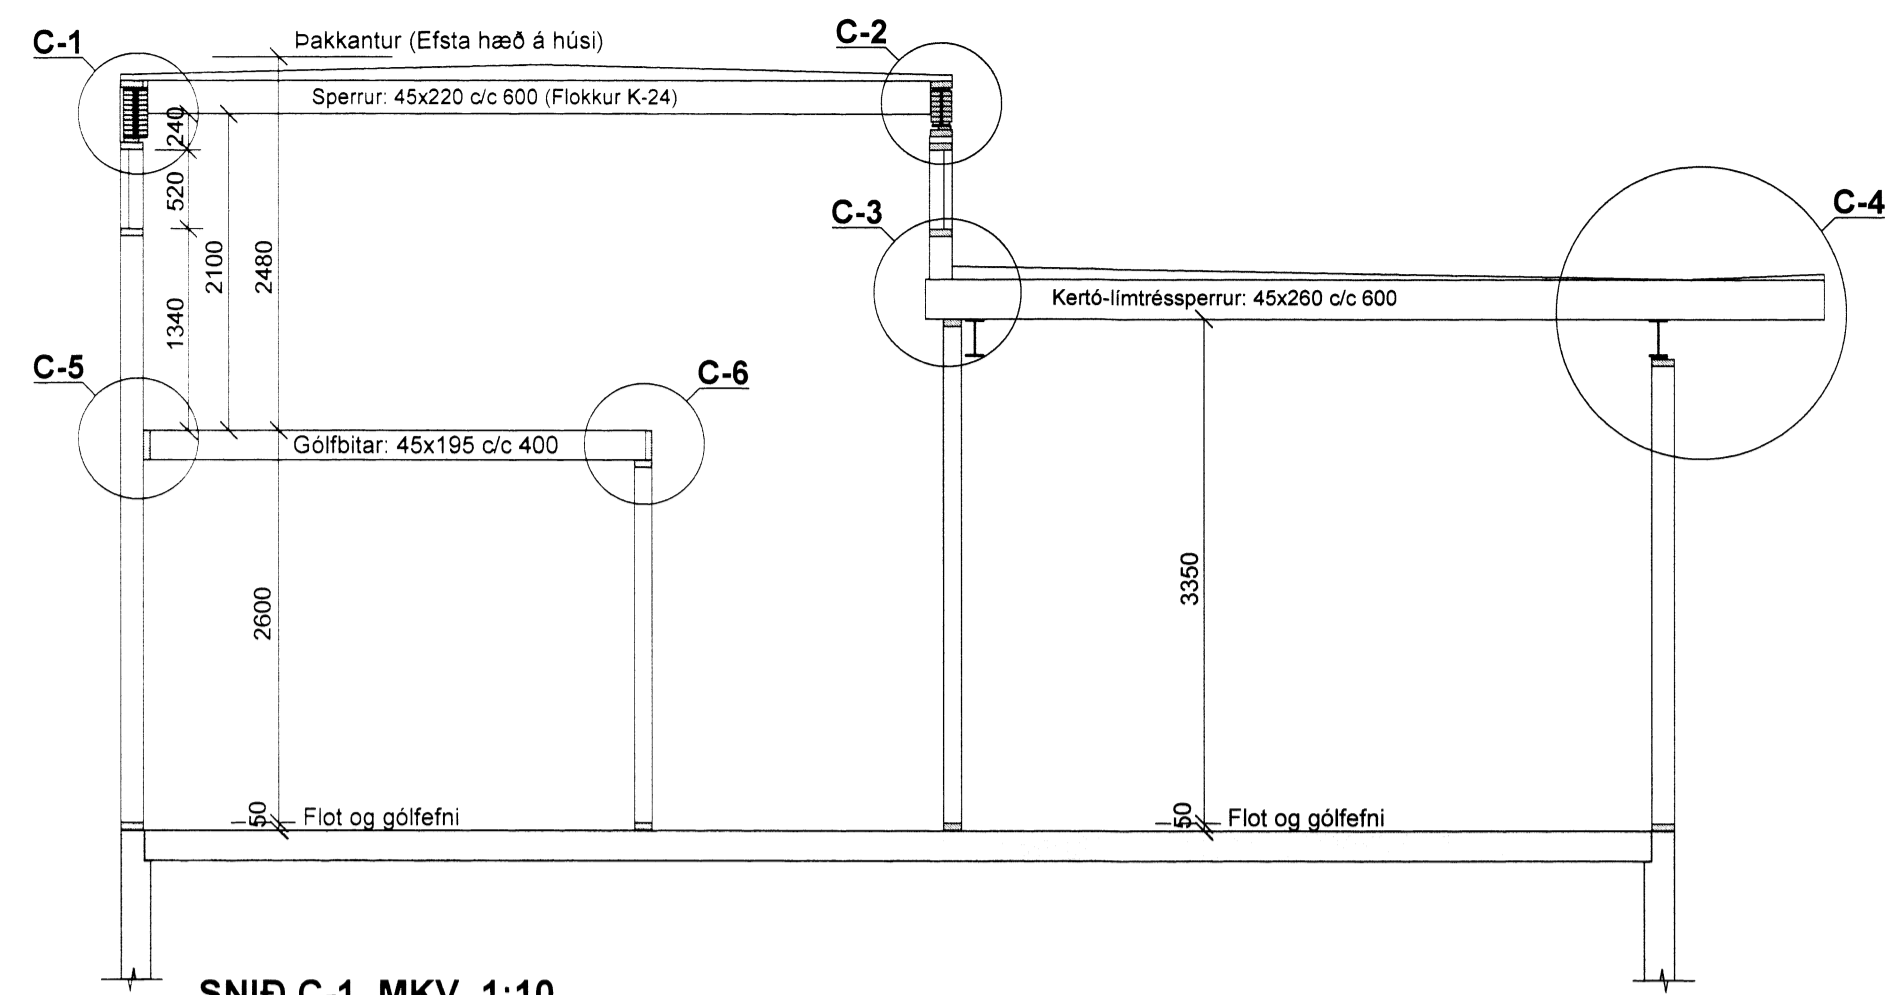


SNID C-1 MKV. 1:10


ATH ALLUR FRÁGANGUR, ÞAKBRÚNIR, EINANGRUN, RAKAVÖRN, VINDVÖRN, KLÆDNINGAR OG ÚTLOFTUN SJÁ SERTEIKNINGAR ARKITEKTS

SNID C-2 MKV. 1:10


ATH ALLUR FRÁGANGUR, ÞAKBRÚNIR, EINANGRUN, RAKAVÖRN, VINDVÖRN, KLÆDNINGAR OG ÚTLOFTUN SJÁ SERTEIKNINGAR ARKITEKTS

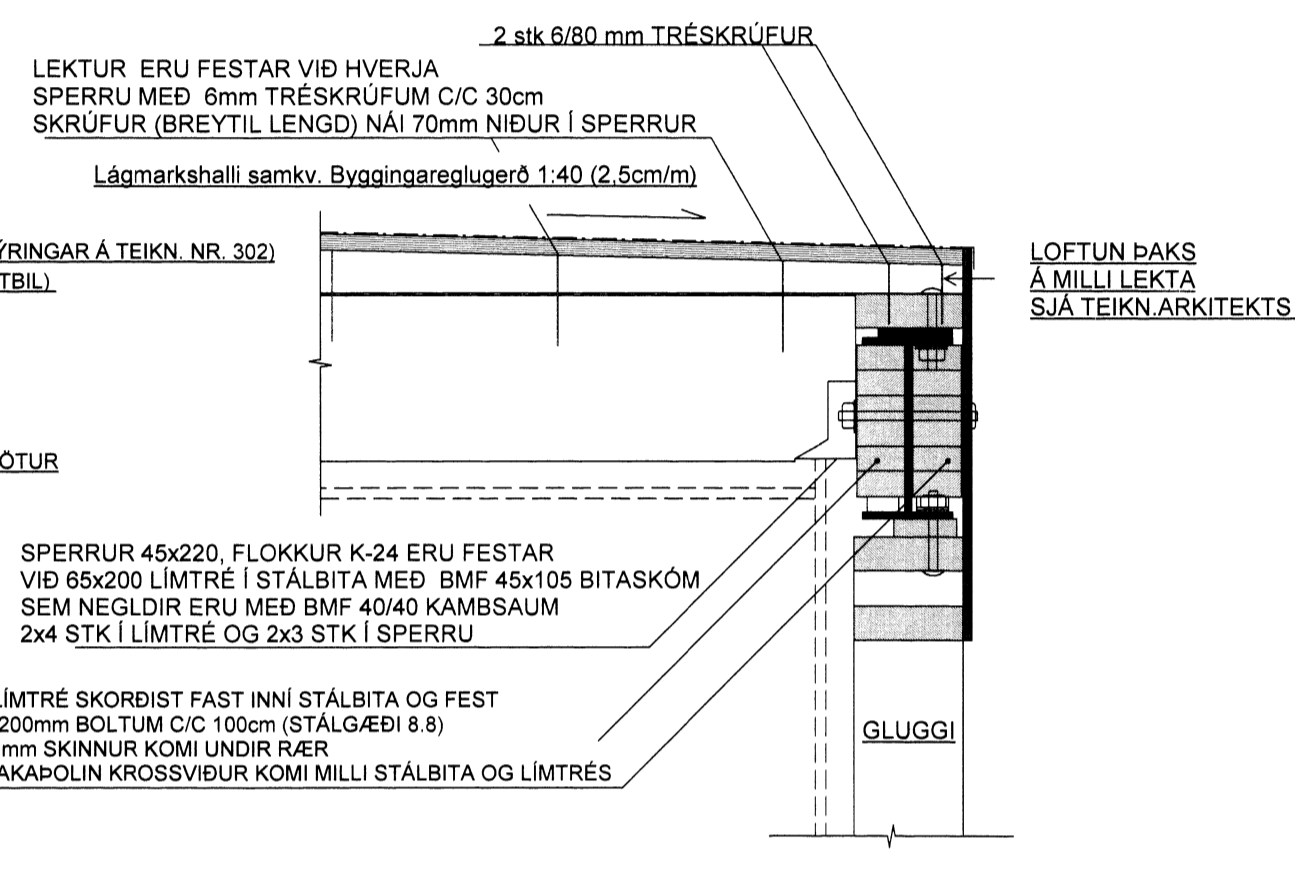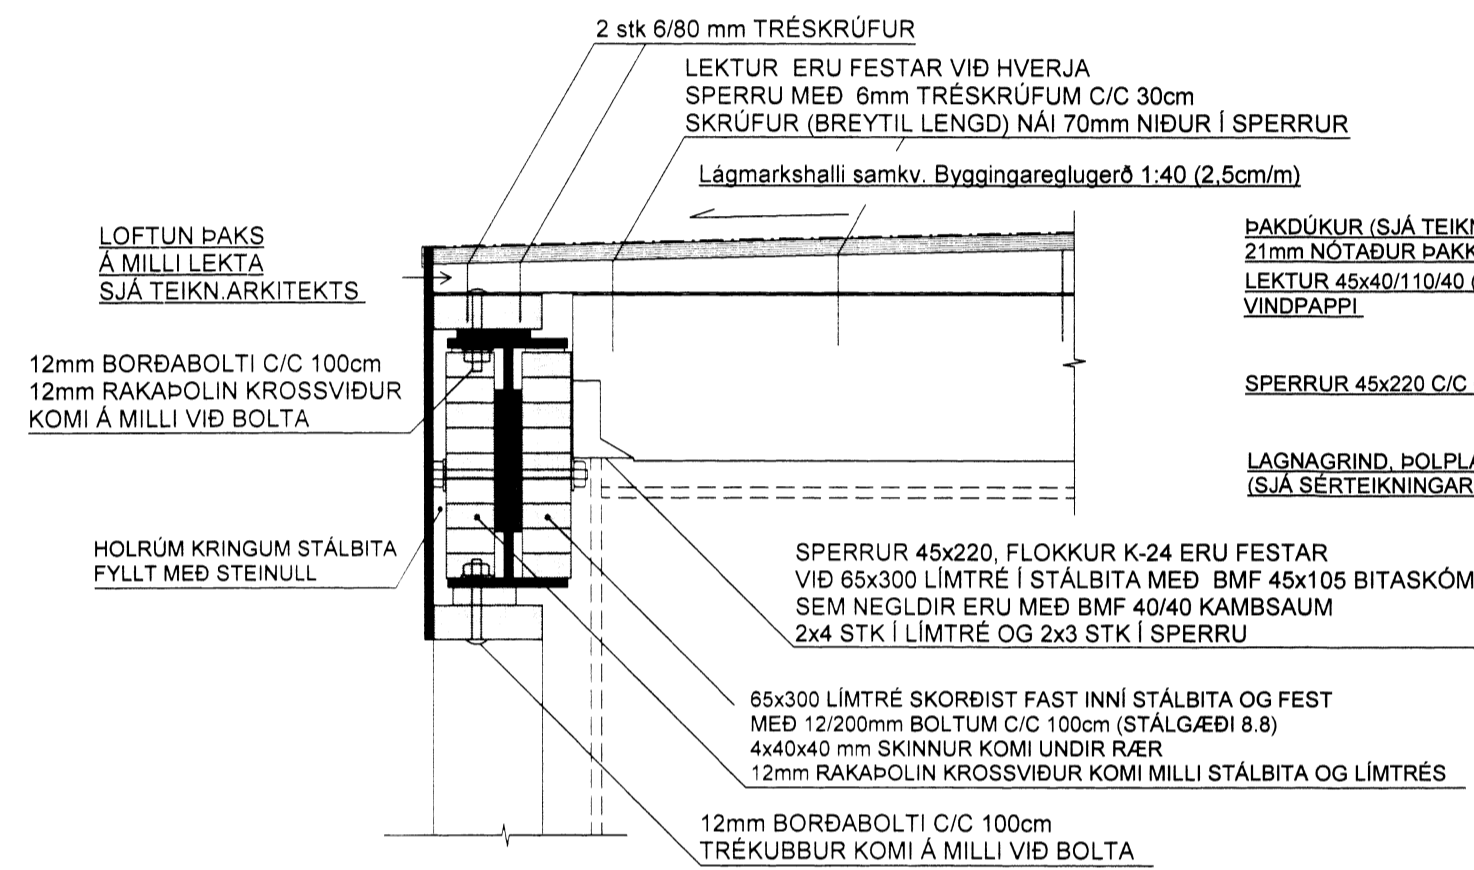


SNID C-3 MKV. 1:10

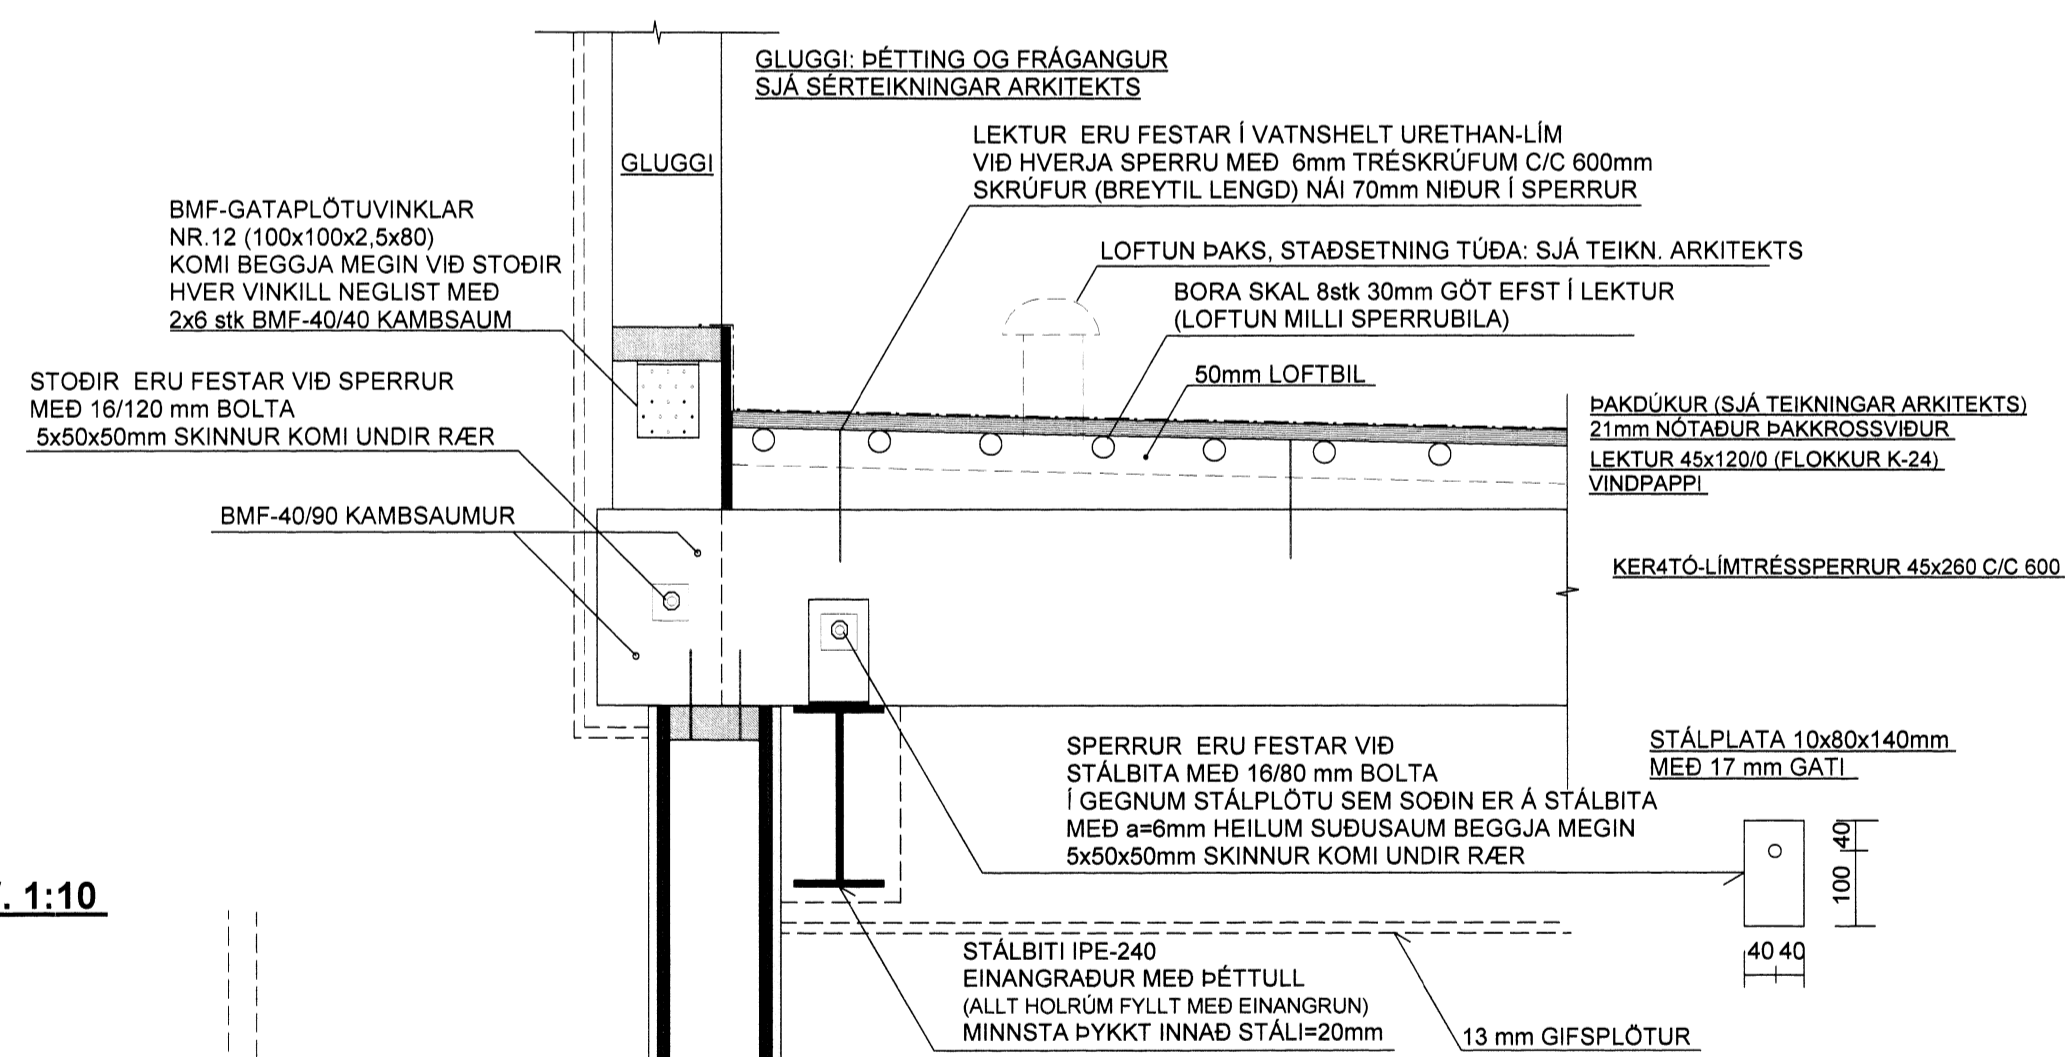

SNID C-5 MKV. 1:10

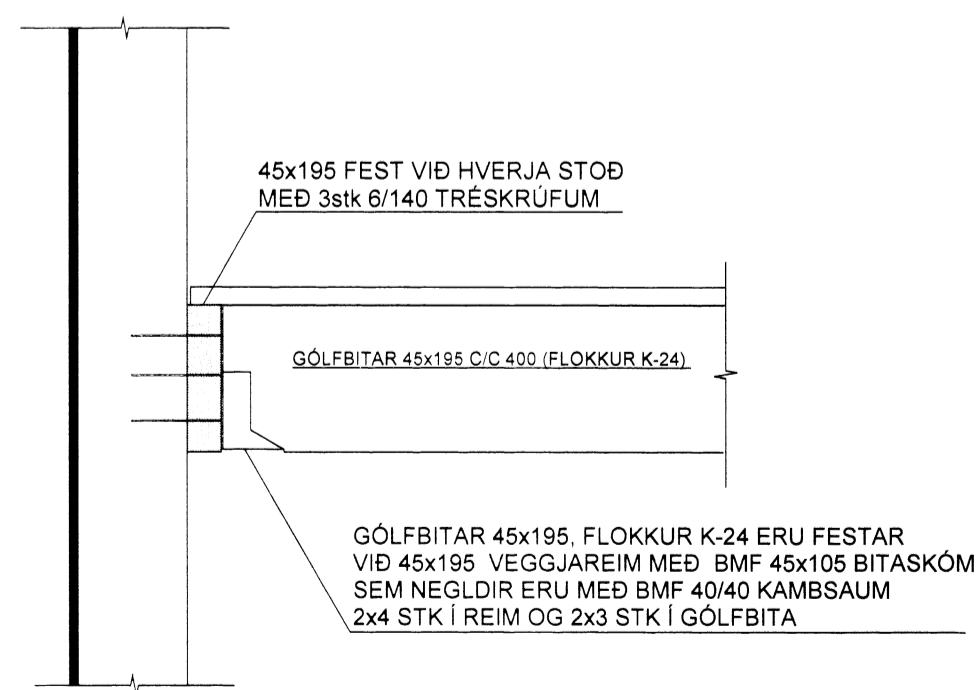


SNID C-6 MKV. 1:10

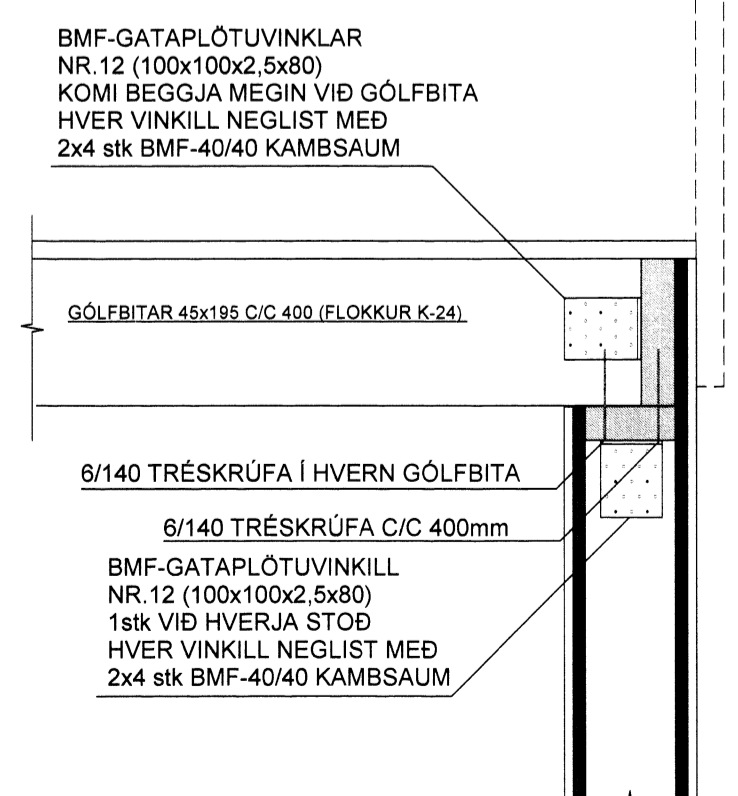

SNID C-4 MKV. 1:10

ATH ALLUR FRÁGANGUR, ÞAKBRÚNIR, EINANGRUN, RAKAVÖRN, VINDVÖRN, KLÆDNINGAR OG ÚTLOFTUN SJÁ SERTEIKNINGAR ARKITEKTS

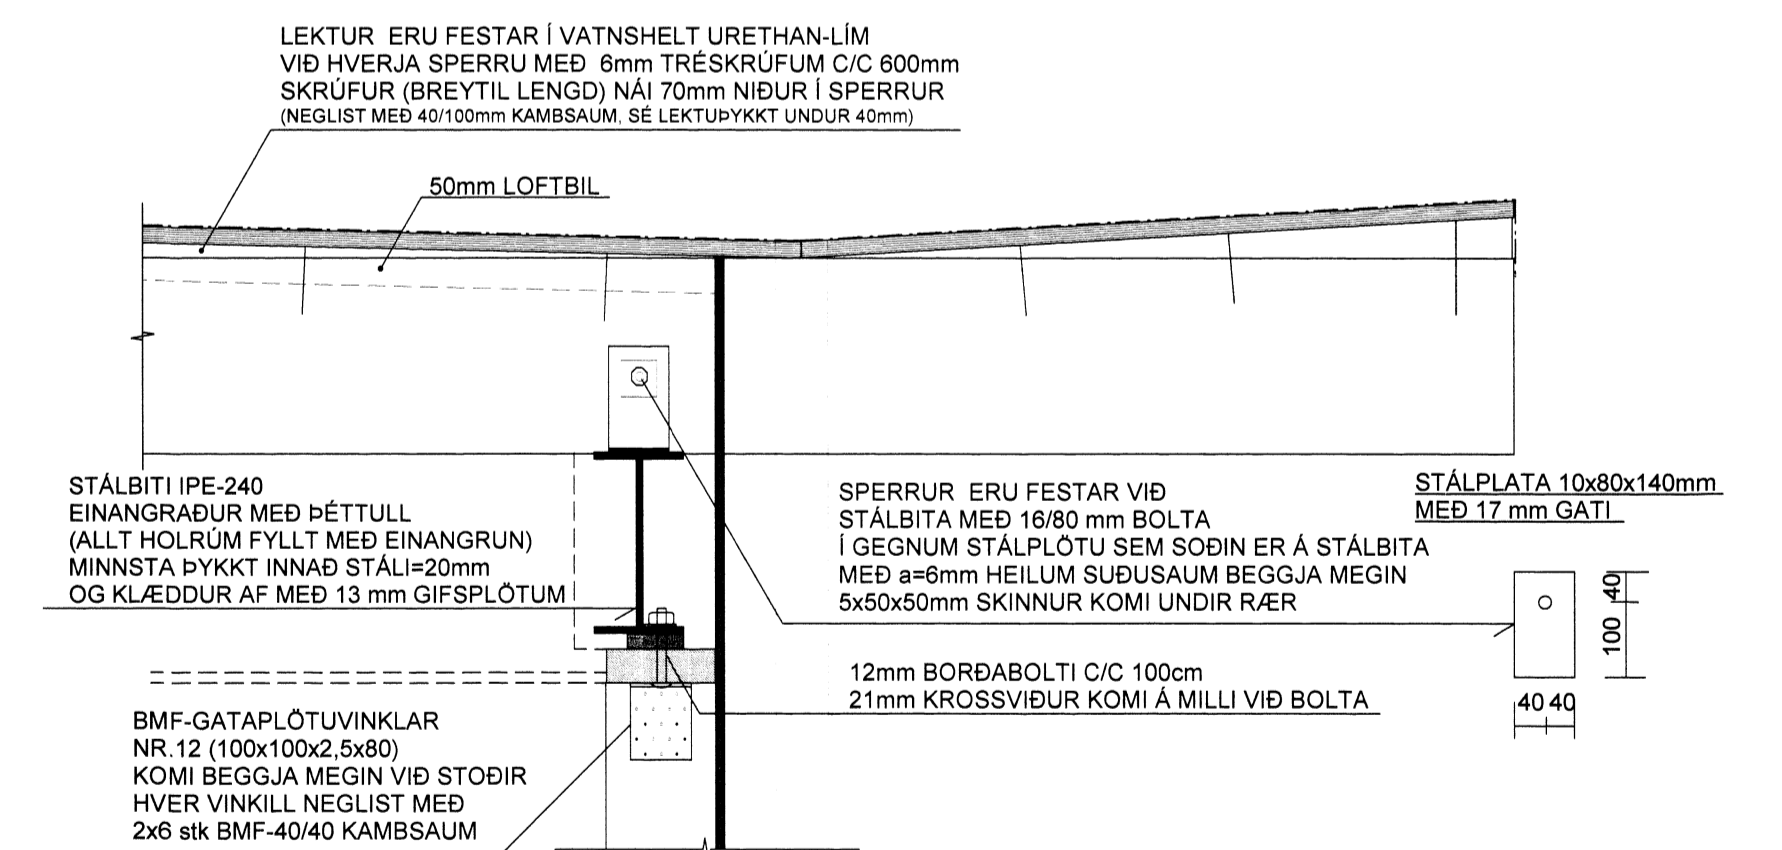

SJÁ SKÝRINGAR Á TEIKNINGU B102

TEIKN.NR. B107	 Tæknivangur ehf. KT. 450586-1889 Kirkjubétt 25, 113 Reykjavík Sími: 564 22 44, Netf. tv@vortex.is
KVARDI: 1:10, 1:50	
DAGS. Apríl 2015	
HANNAÐ: MG	VERKEFNI: KERHRAUN 131 - GRÍMSNES og GRAFNINGSHREPPI
TEIKNAD: MG	BURÐARVIRKI: SNID C-C
YFIRFARIÐ:	Magnús Gylfason KT 201251-4199 Undirskrift Aðalhönnuðar

5813