


Gunnarsbraut

*Handwritten notes at the top of the page, including a phone number: Sími: 6602544.*

# Skógarmannastígur 4

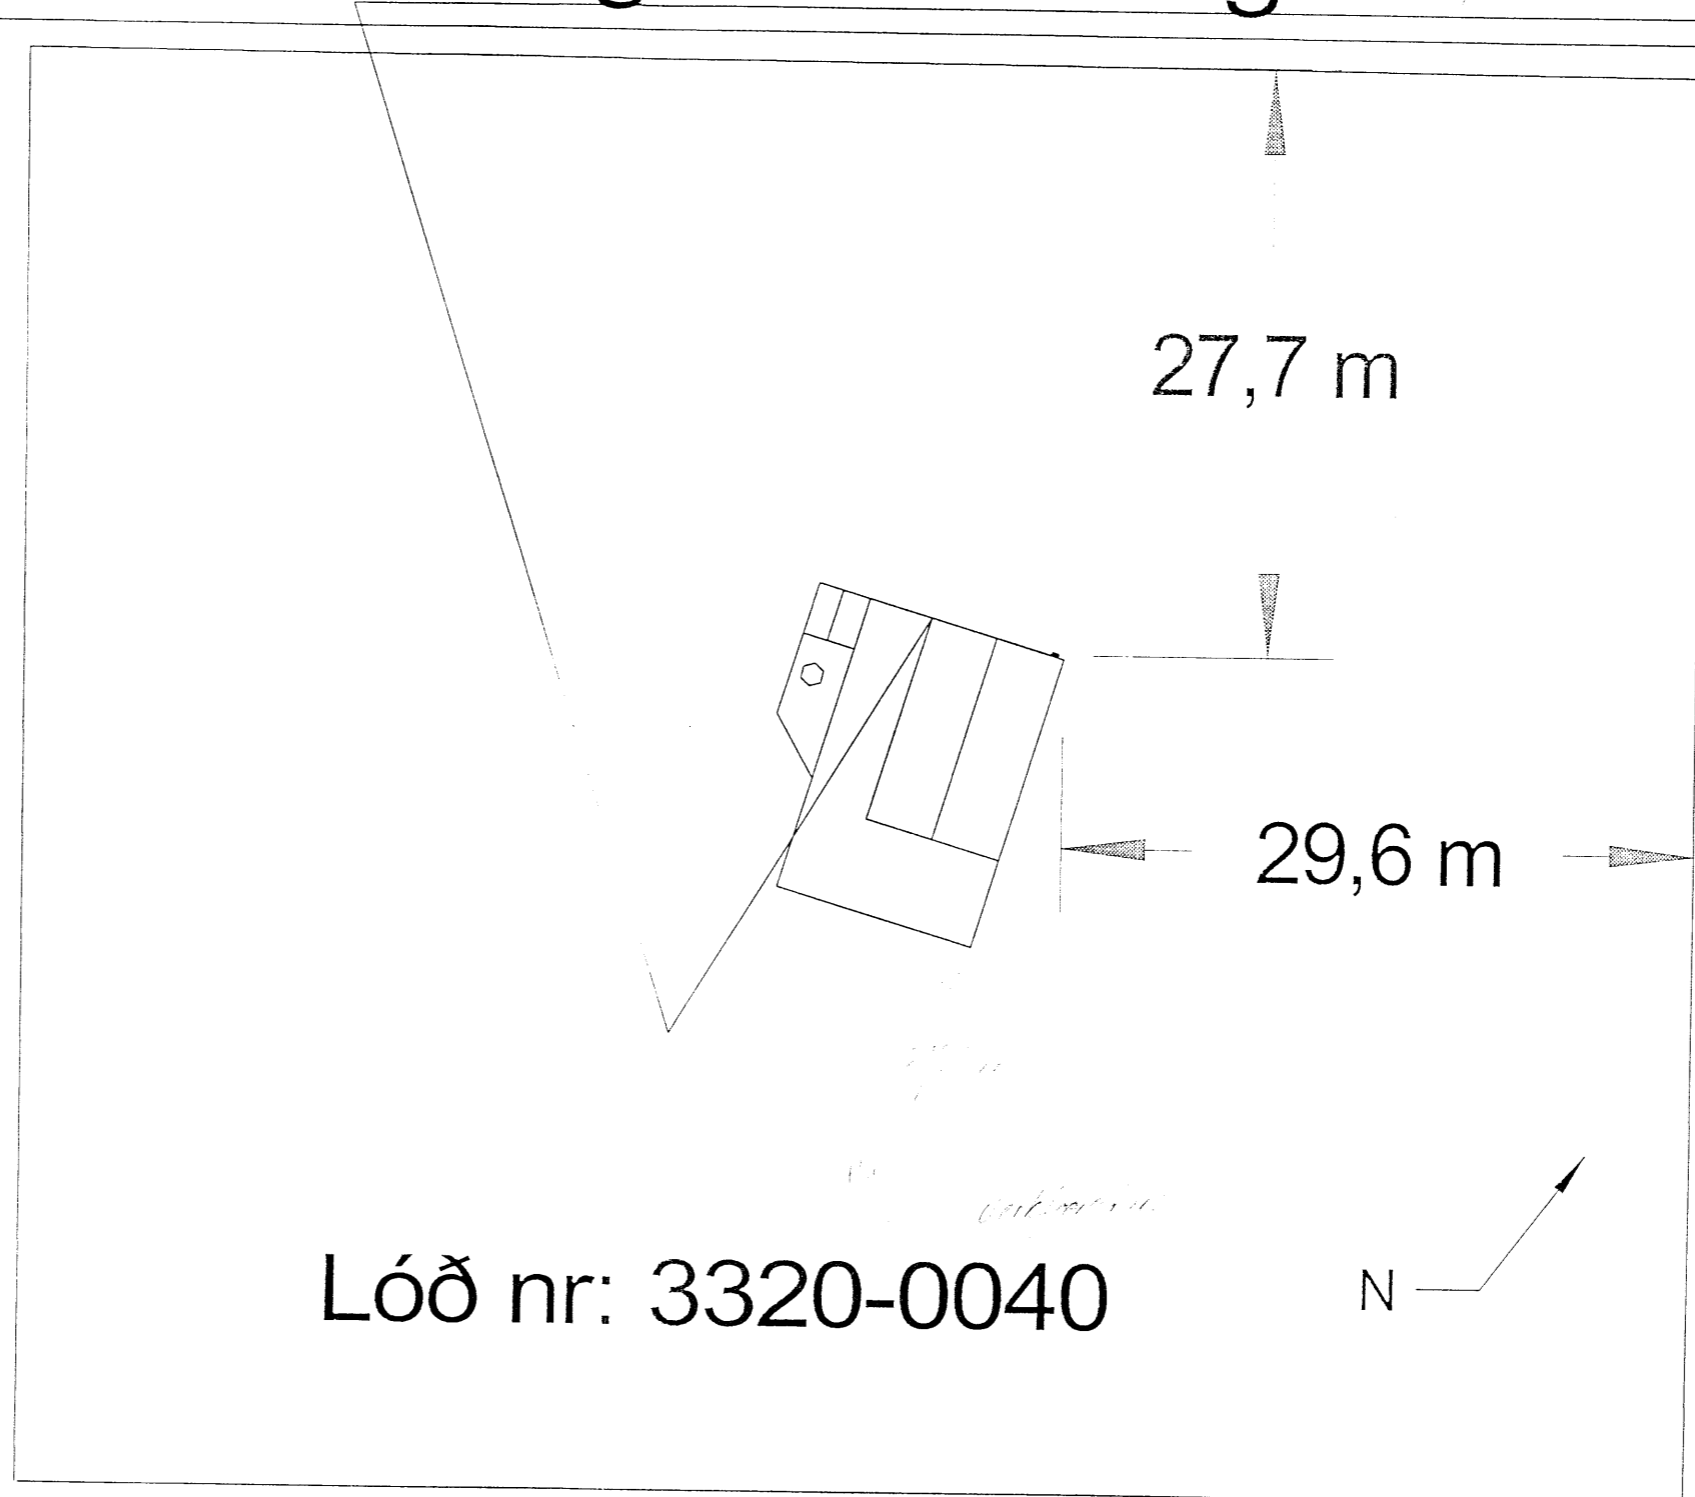

*Handwritten notes on the right side of the plan, possibly describing the building or site details.*

Lóð nr: 3320-0040

Afstöðumynd  
Mkv : 1 : 500