
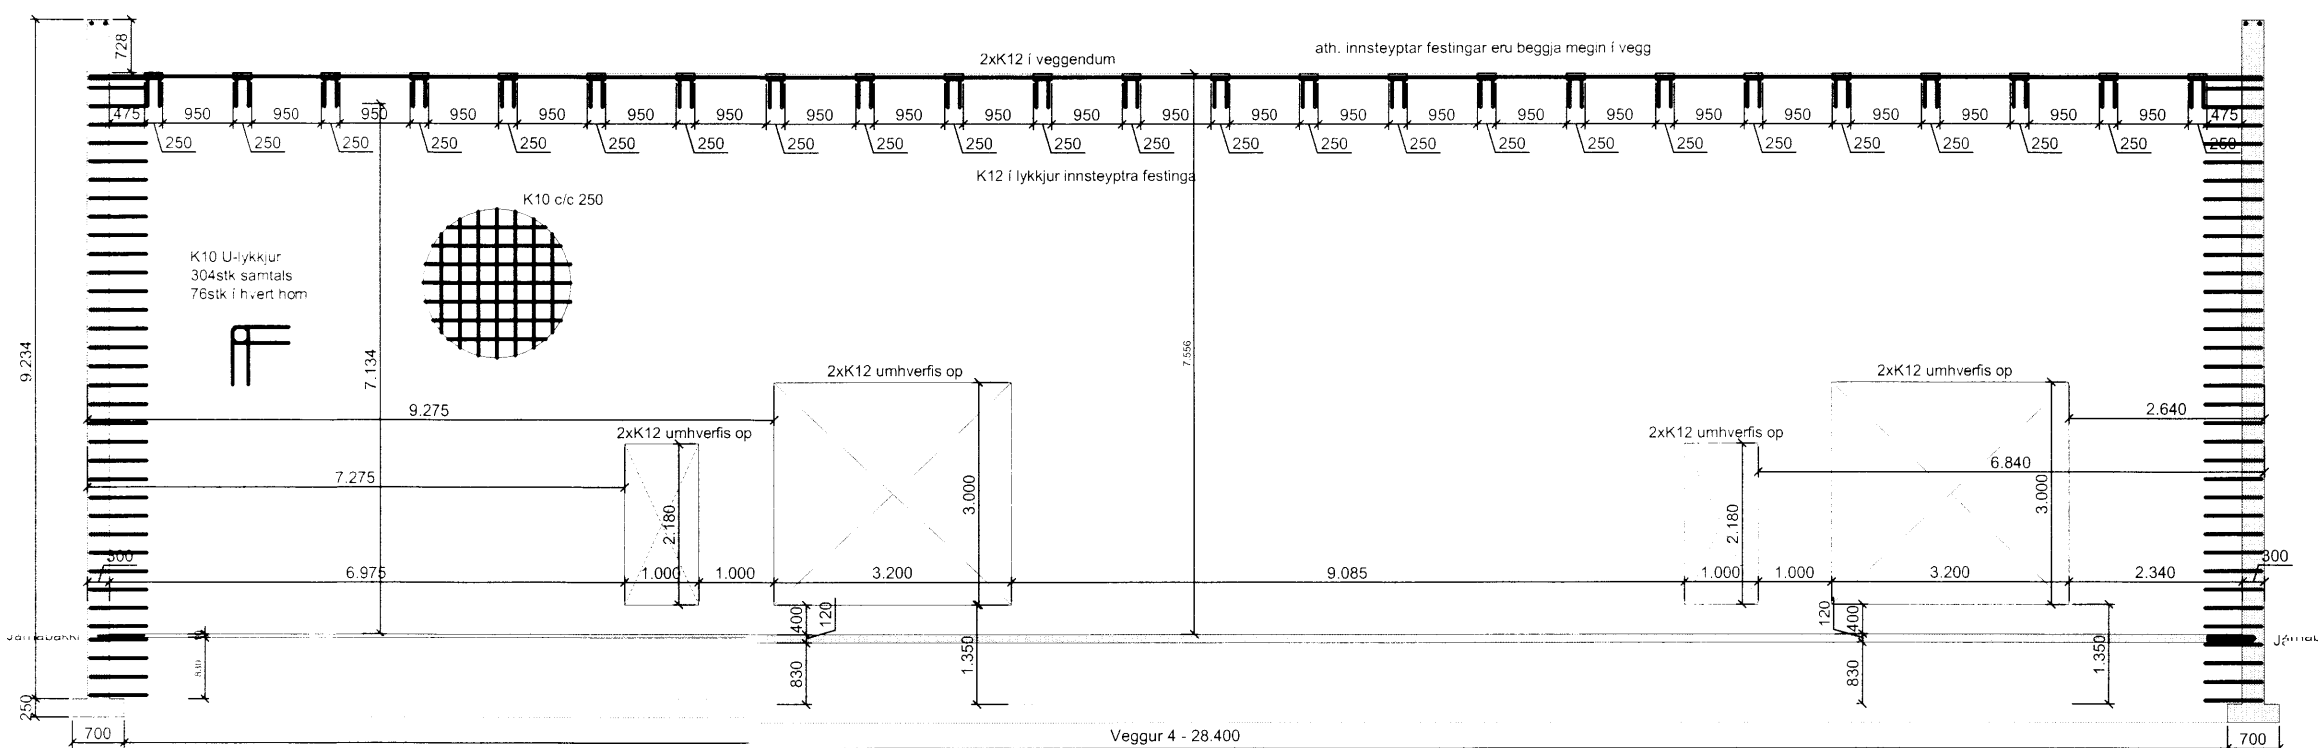
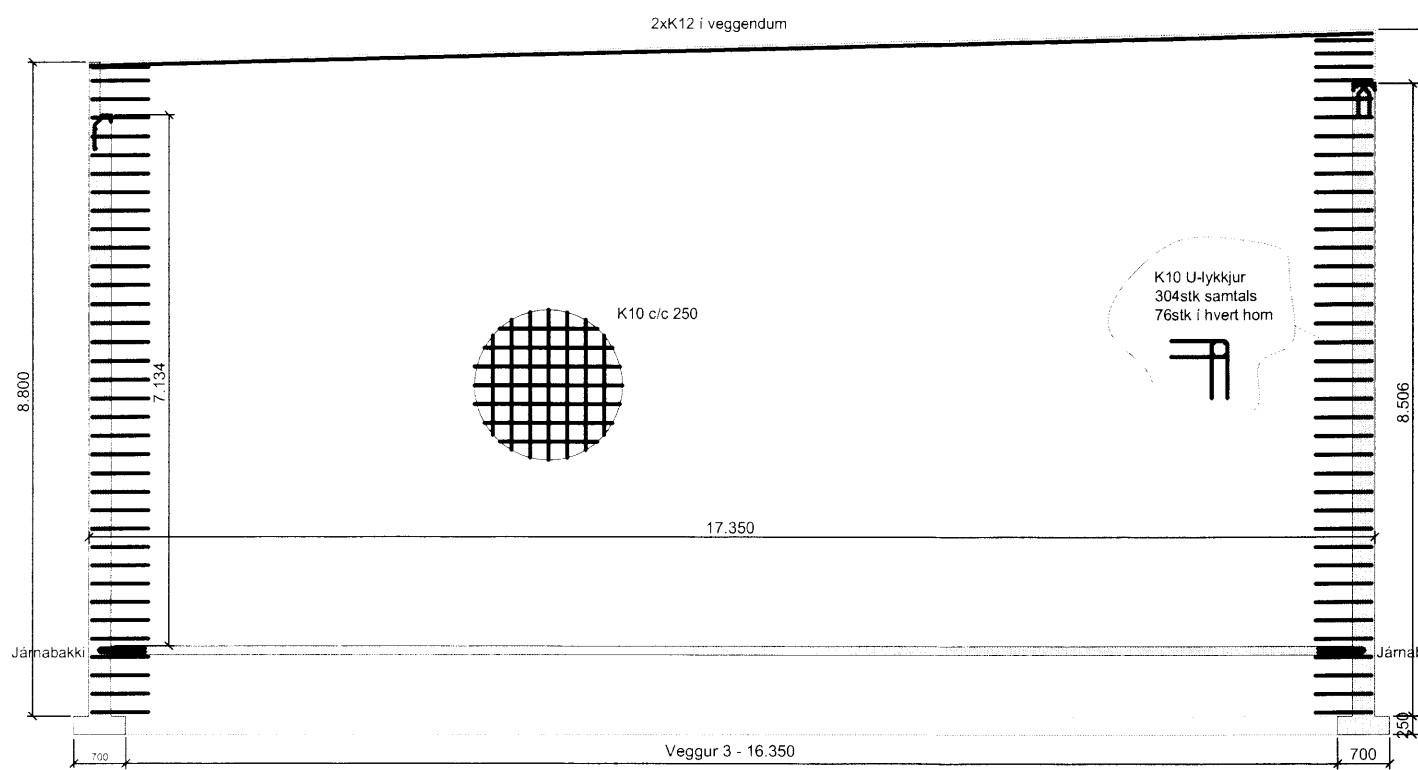


Skipulagi og byggingarfulltrúi Uppsveita bs.
 Yfirfarið
 13.02.2015
Rannveig
 Byggingarfulltrúi

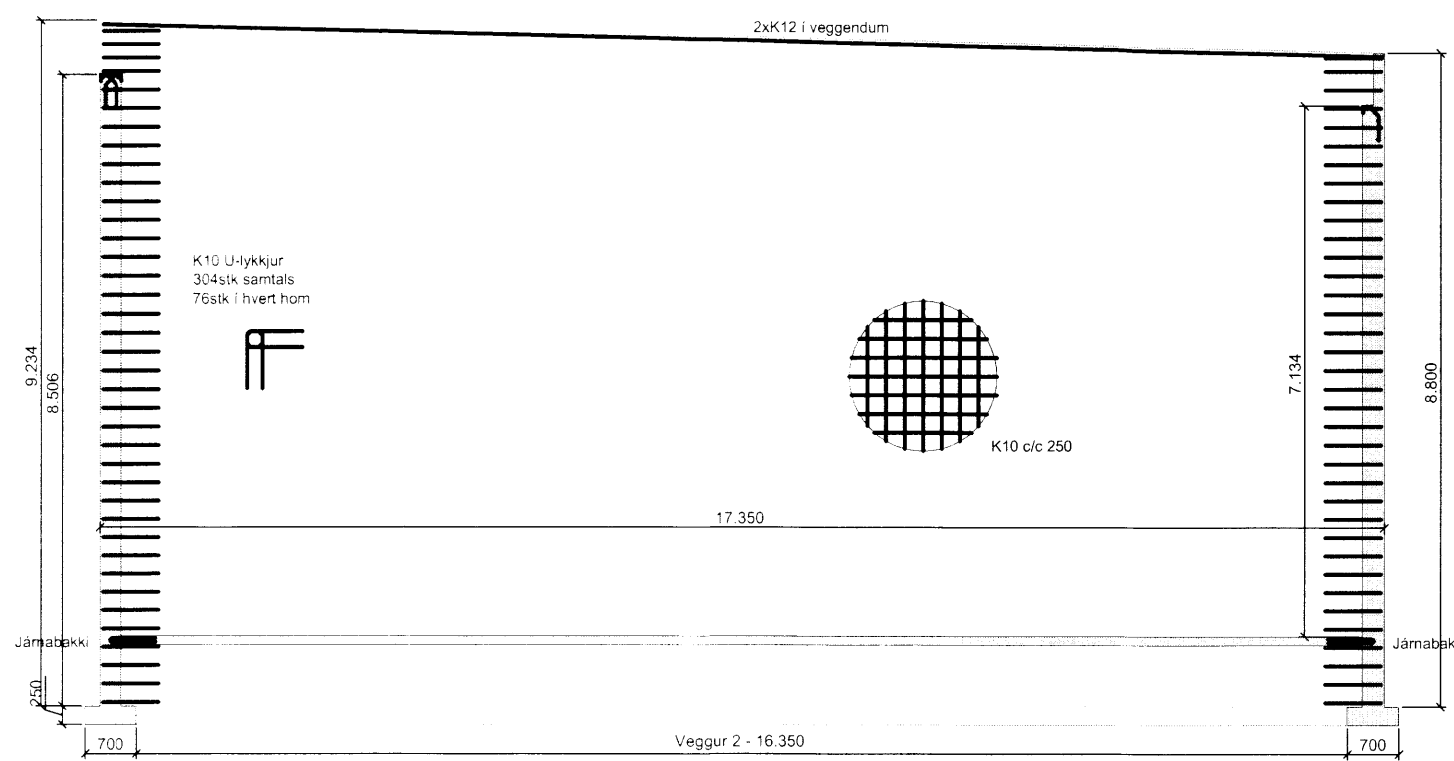

Heiðargerði 8
 801 Selfoss
 Burðarvirki
 Steypumálsteikningar

Teikn nr:
 162
 Frumstærð:
 A2

Digitally signed by
 Birgir Leó Ólafsson
 DN: cn=Birgir Leó Ólafsson c=IS
 ou=1
 Reason:
 Samþykkt þessari
 burðarvirkishönnun
 Location:
 Date: 2014-02-17
 16:09Z

Dags: 26.01.2014 Mkv: 1:100 Hann: AI
 Samp: 140181-4639 V.nr: 14 001 Teikn: AI

Arn-Verk ehf.
 Hönnun og teikning
 Austurmörk 19, 810 Hveragerði
 S: 6634619/4611108
 arnaringi@gmail.com

5624