
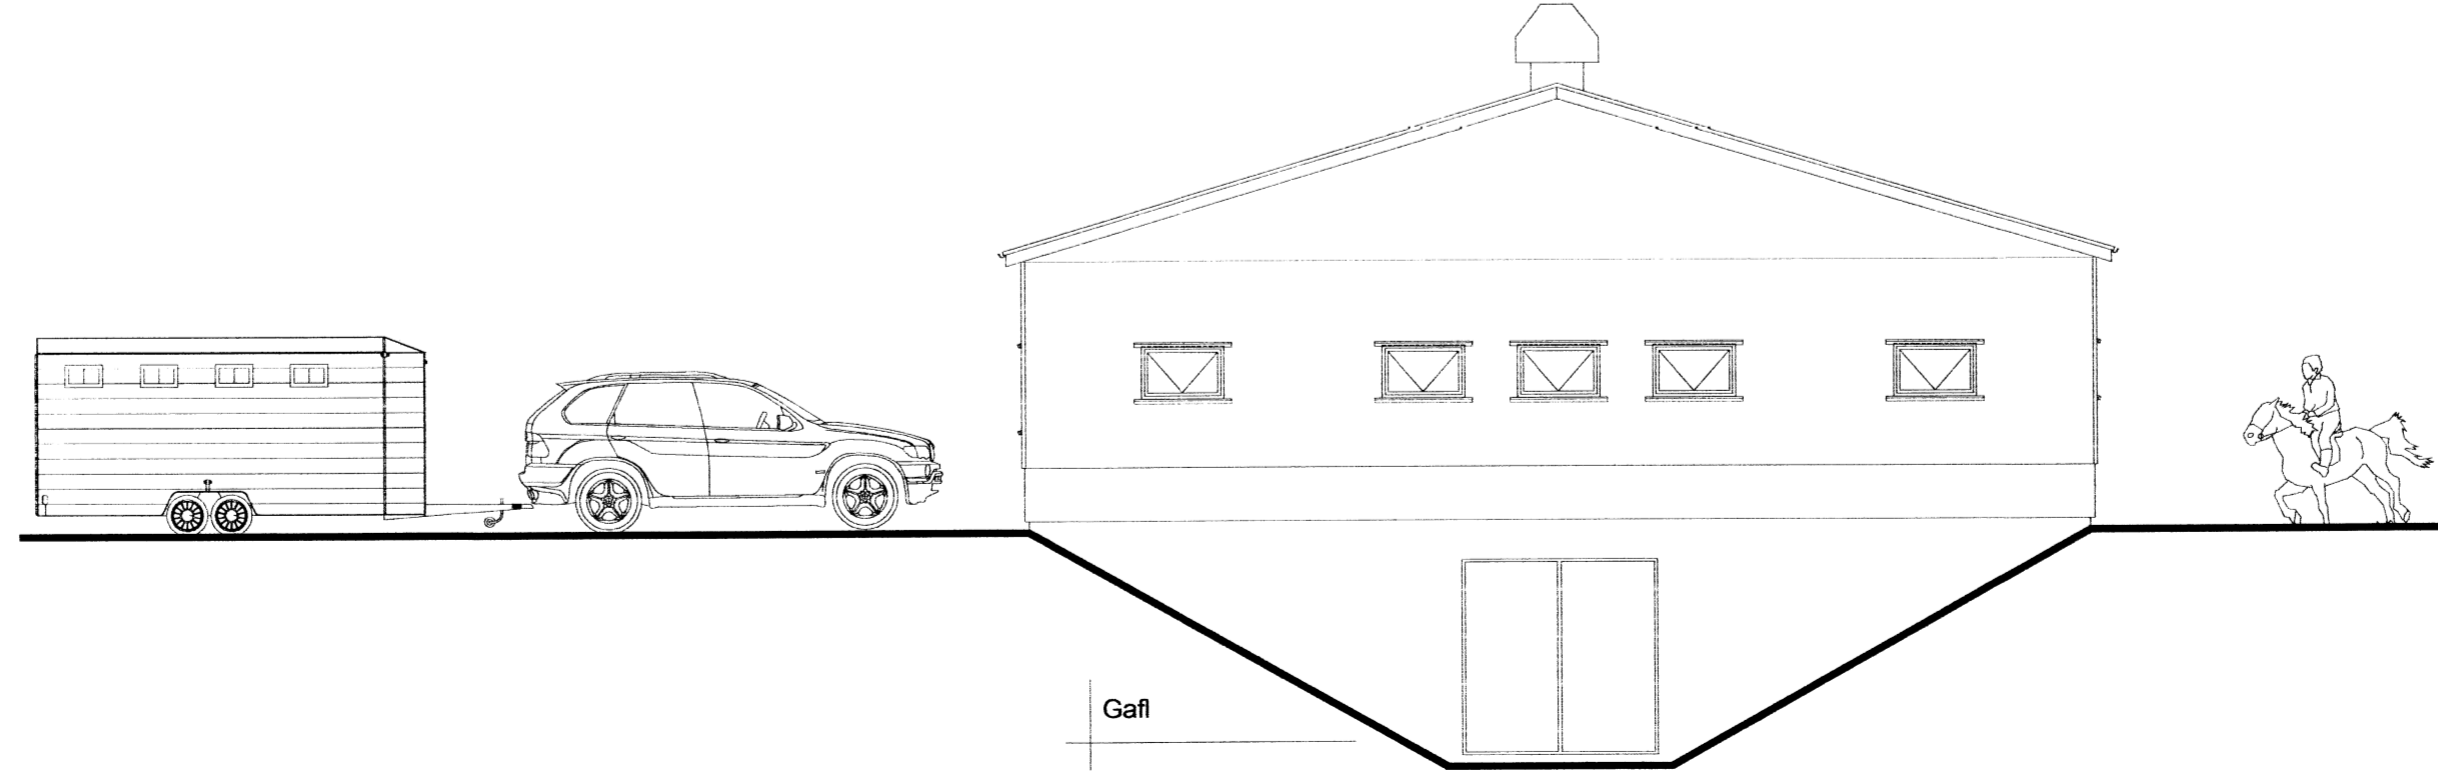
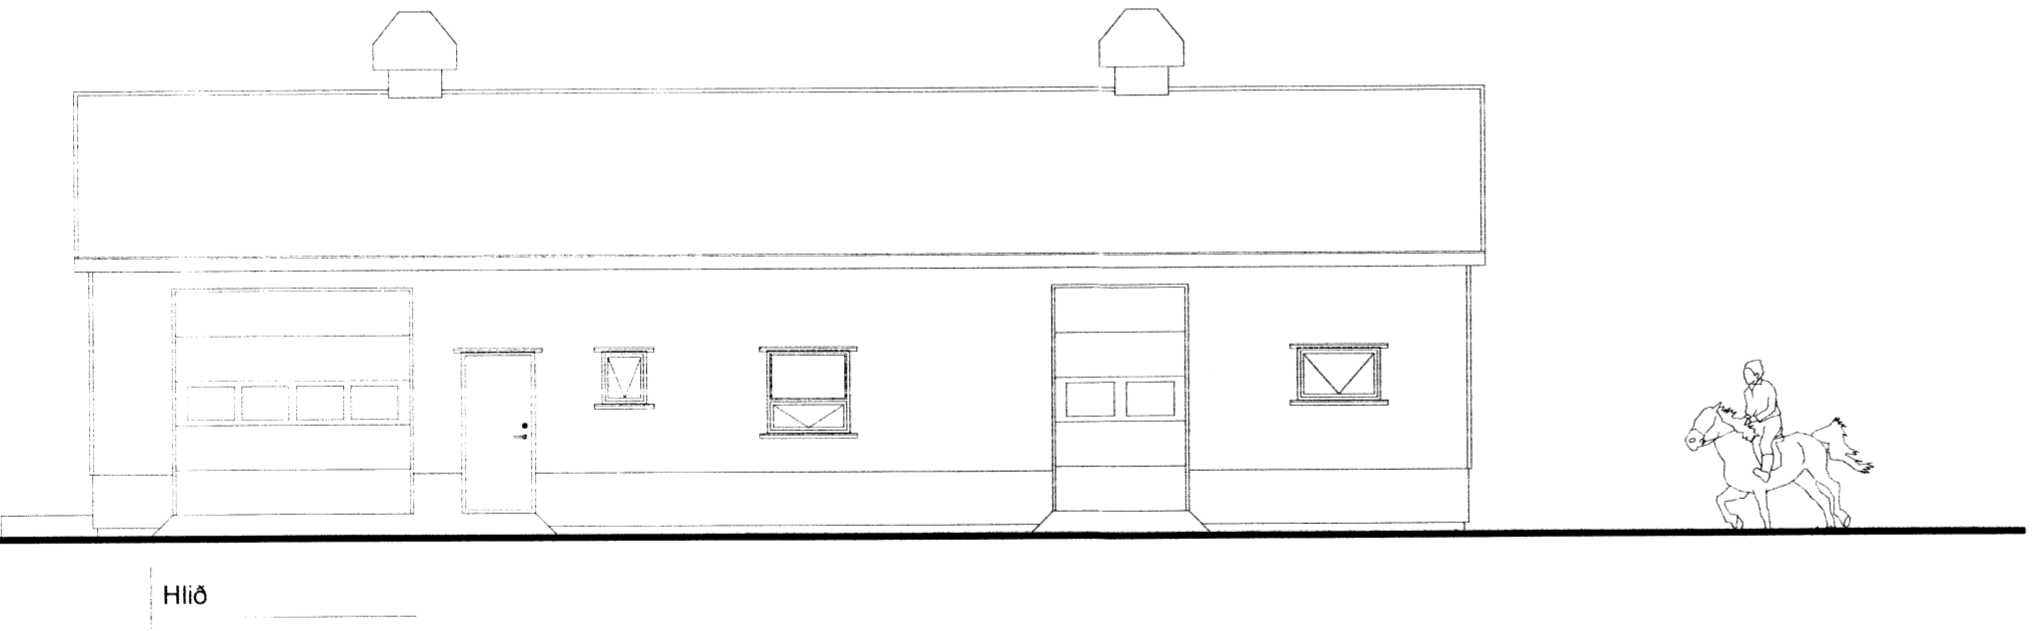
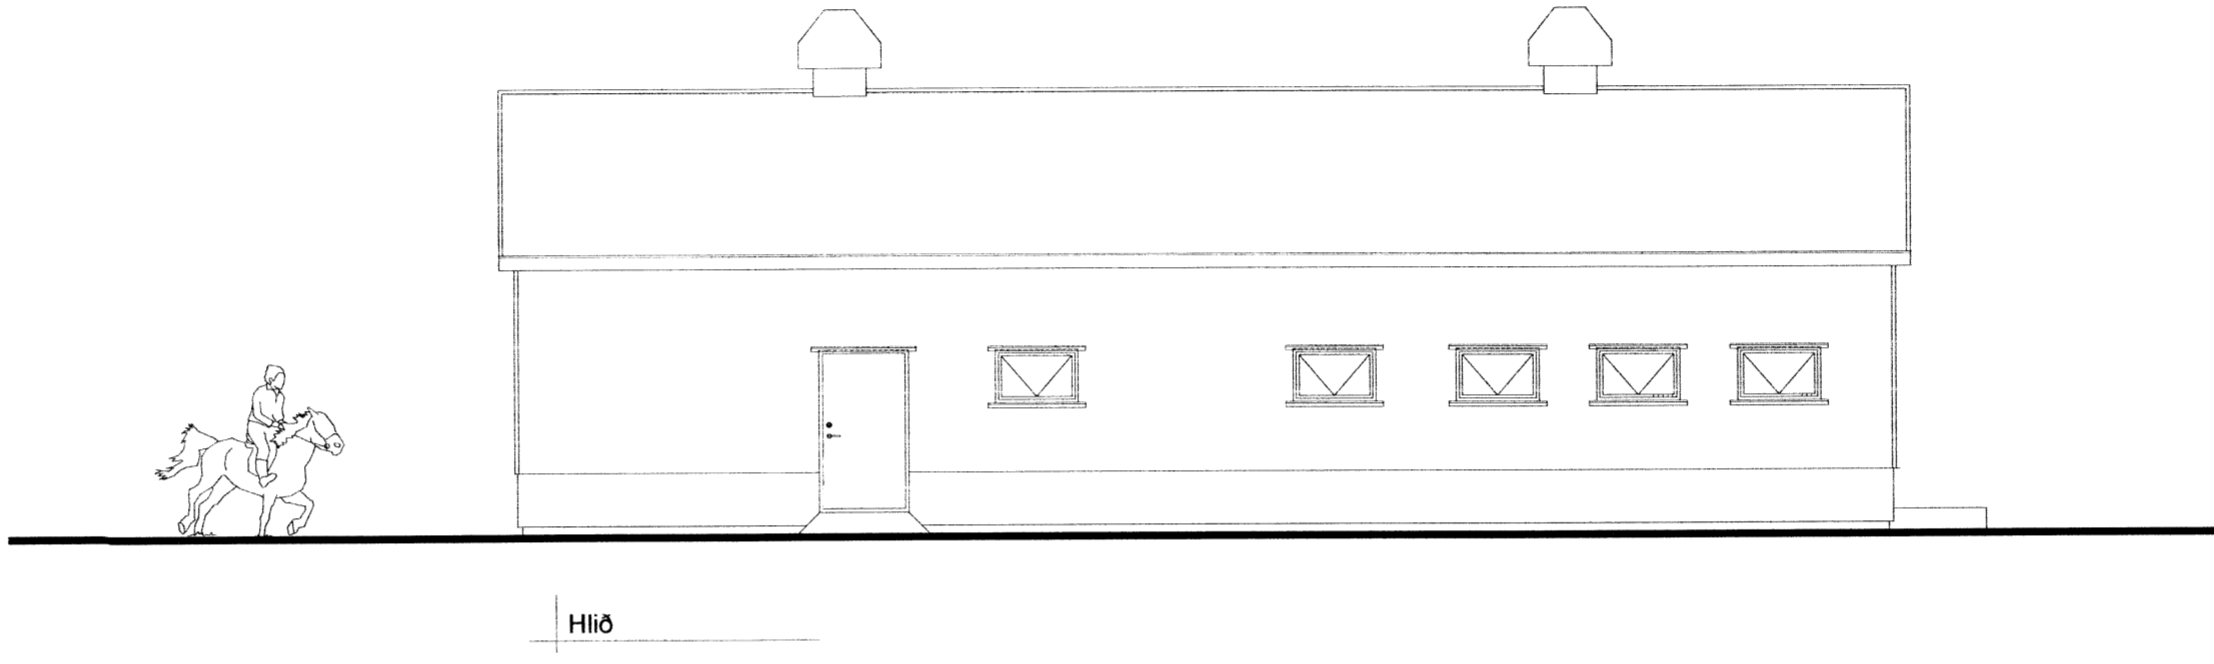


Skipulags- og byggingarfulltrúi Uppsveita bs.  
**Samþykkt**  
 30 SEPT 2015  
*Ally G. Gunnarsson*  
 Byggingarfulltrúi

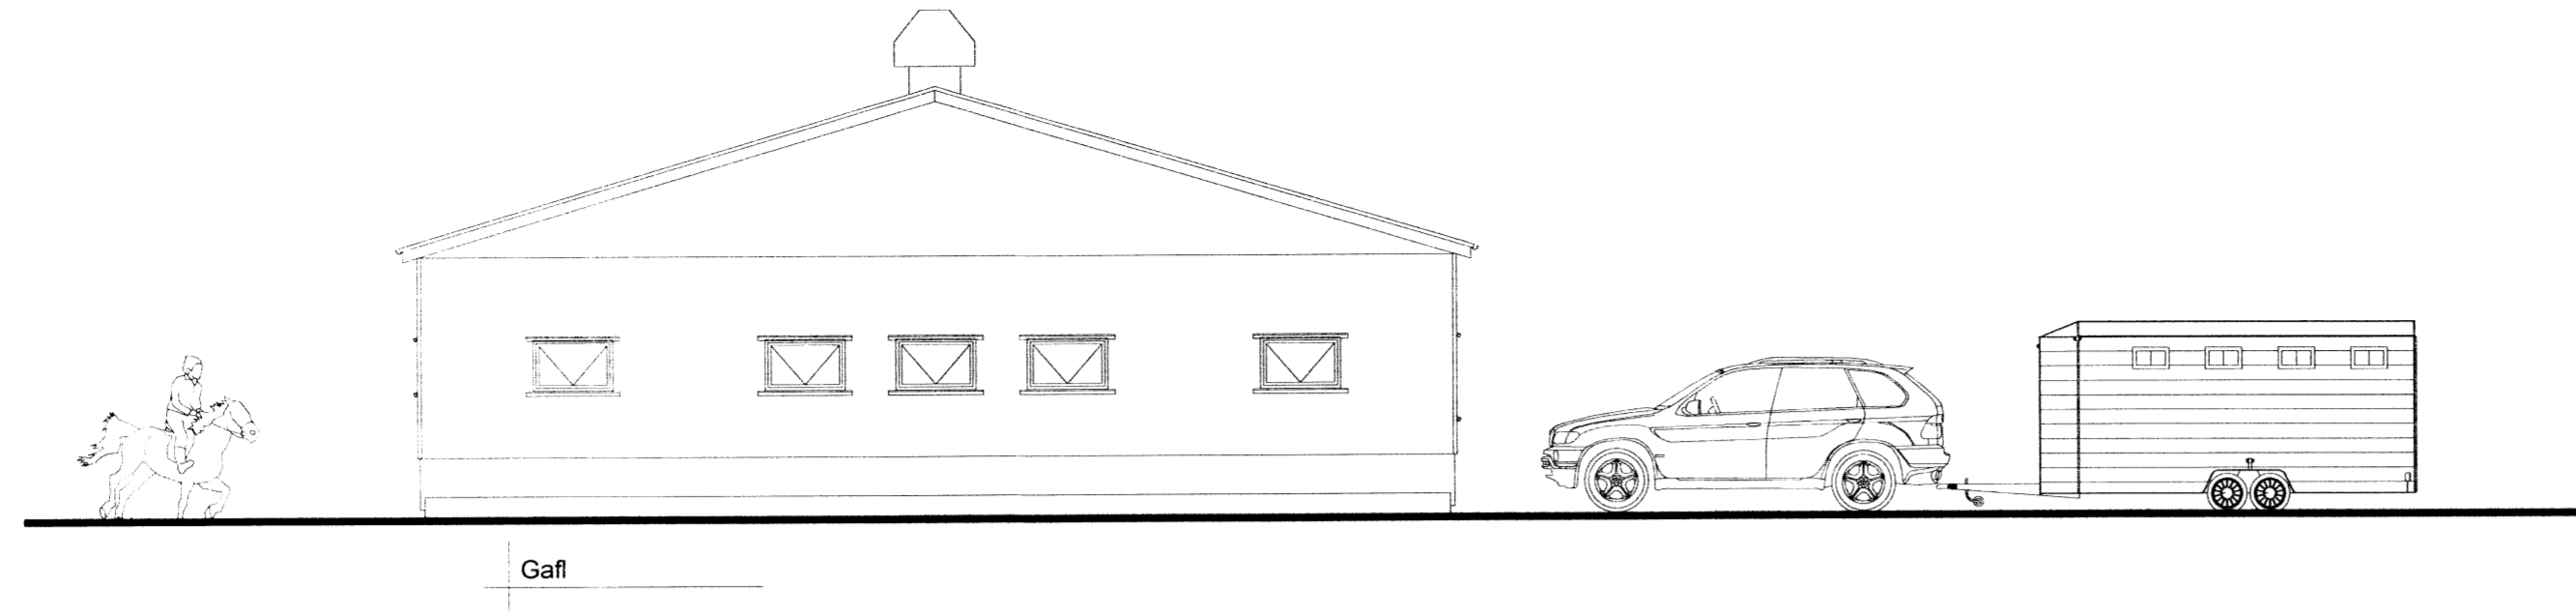

A			
Br:	Hverju breytt:	Dags:	Kvittun:
Brú		Teikn nr:	
Bláskógabyggð		101	
Aðalteikningar		Frumstærð:	
Grunnmyndir, snið		A2	
Dags:	30-06-2015	Mkv:	1:100
Hann:	GPS		
Samþ:	<i>Ally</i>	210277-4049	V.nr: 5 014
Teikn:		GHJ	

**VGS**  
 VERKFRÆÐISTOFA  
 GUÐJÓNS P. SIGFÚSSONAR EHF.  
 AUSTURVEGI 42, 2. HÆÐ,  
 800 SELFOSS  
 S: 482 2805, F: 482 3818  
 NETFANG: VGS@VGS.IS

6052