

VERK  
 SUÐURBAKKI 8. MHL 01 & 02  
 ÁSGARÐSLANDI Í GRÍMSNES- OG  
 GRAFNINGSFHREPPI


G3 - 15002H

TEIKNING  
 AFSTÖÐUMYND &  
 SNEIÐINGAR


VERKKAUPI

AXEL ÓMARSSON &  
 ÞÓRUNN BERGSDÓTTIR

MÆLIKVARÐI: 1:100 & 1:1000	TEIKNING NR: G3-15002H - 03
DAGSETNING: 31.5.2015	TEIKNAD: GÓJ

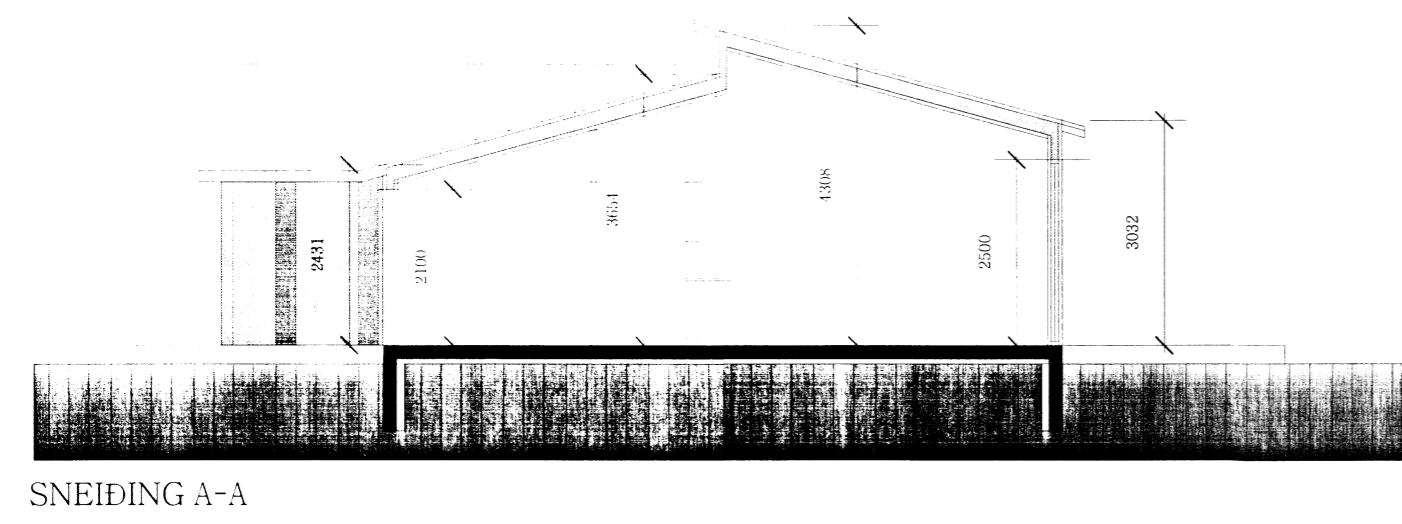

SNEIÐING A-A

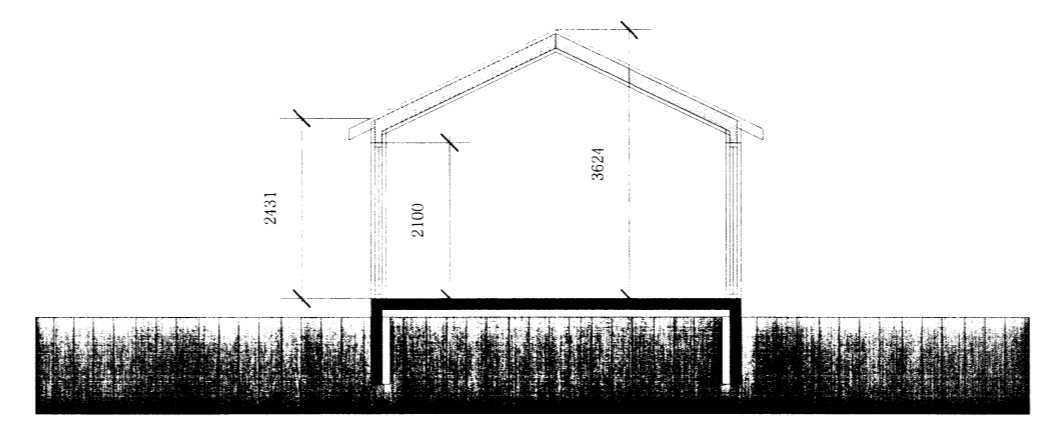

SNEIÐING B-B

GUNNLAUGUR Ó. JOHNSON  
 arkitekt fai  
 ÁRÞÓT 270 MOSFELLSBÆ  
 KT.080657 7819  
 S. 864 2625  
 E.goj@centrum.is

6056