




DS15-028
ú101

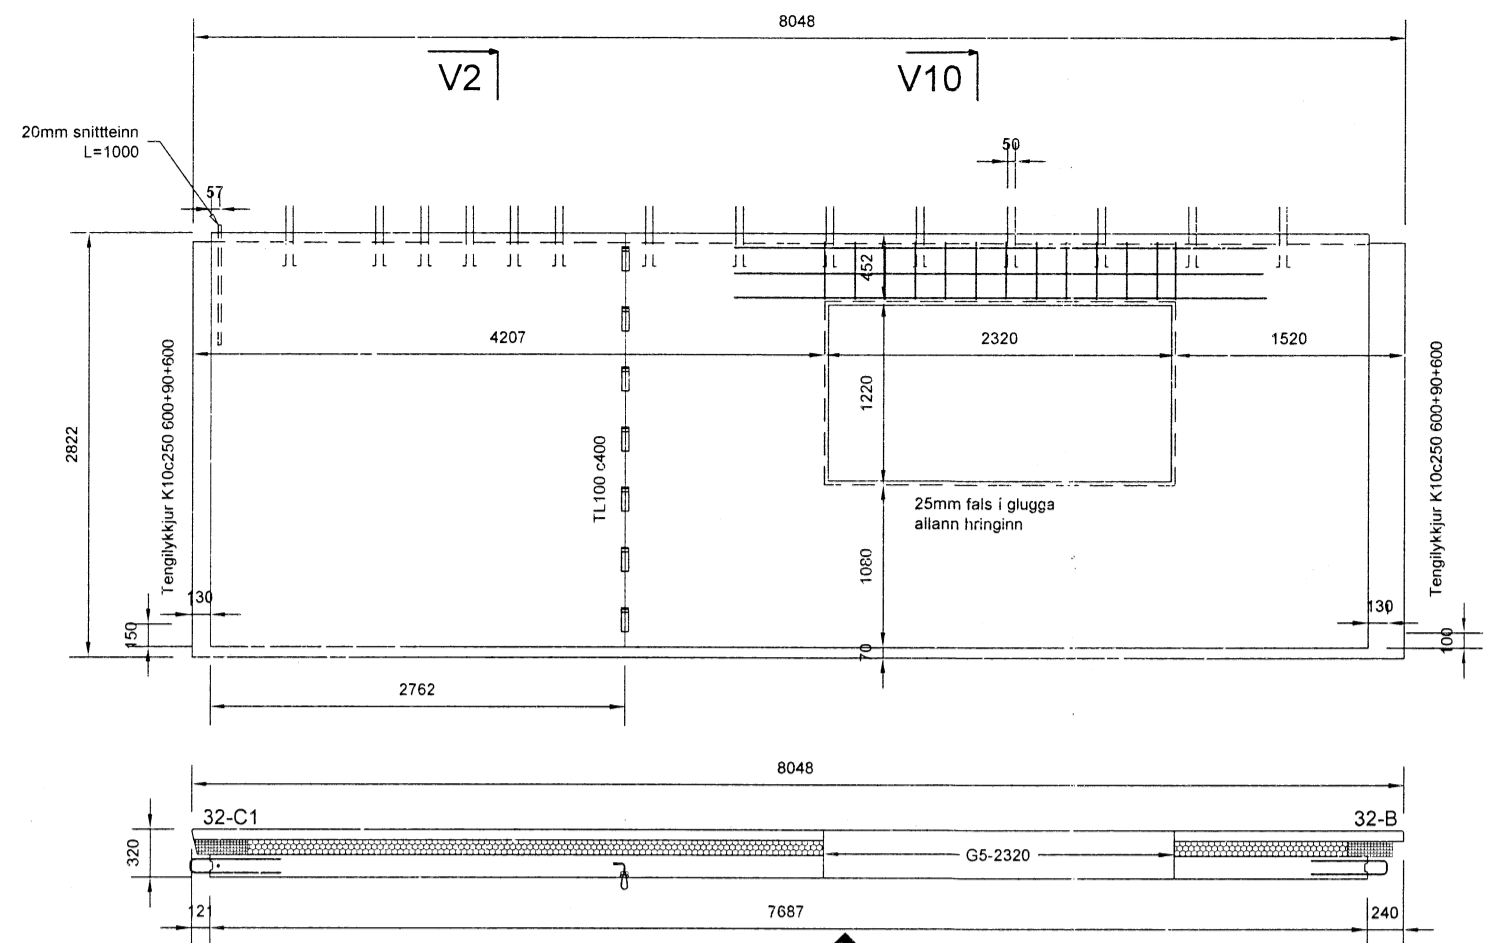

DS15-028
ú102

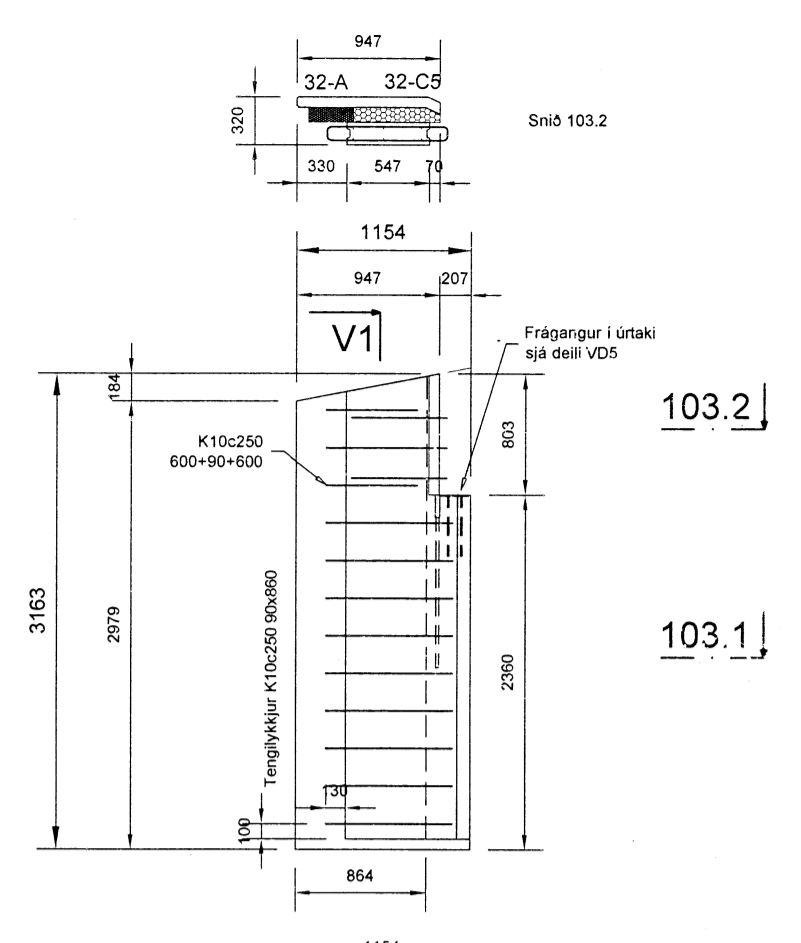


DS15-028
ú103

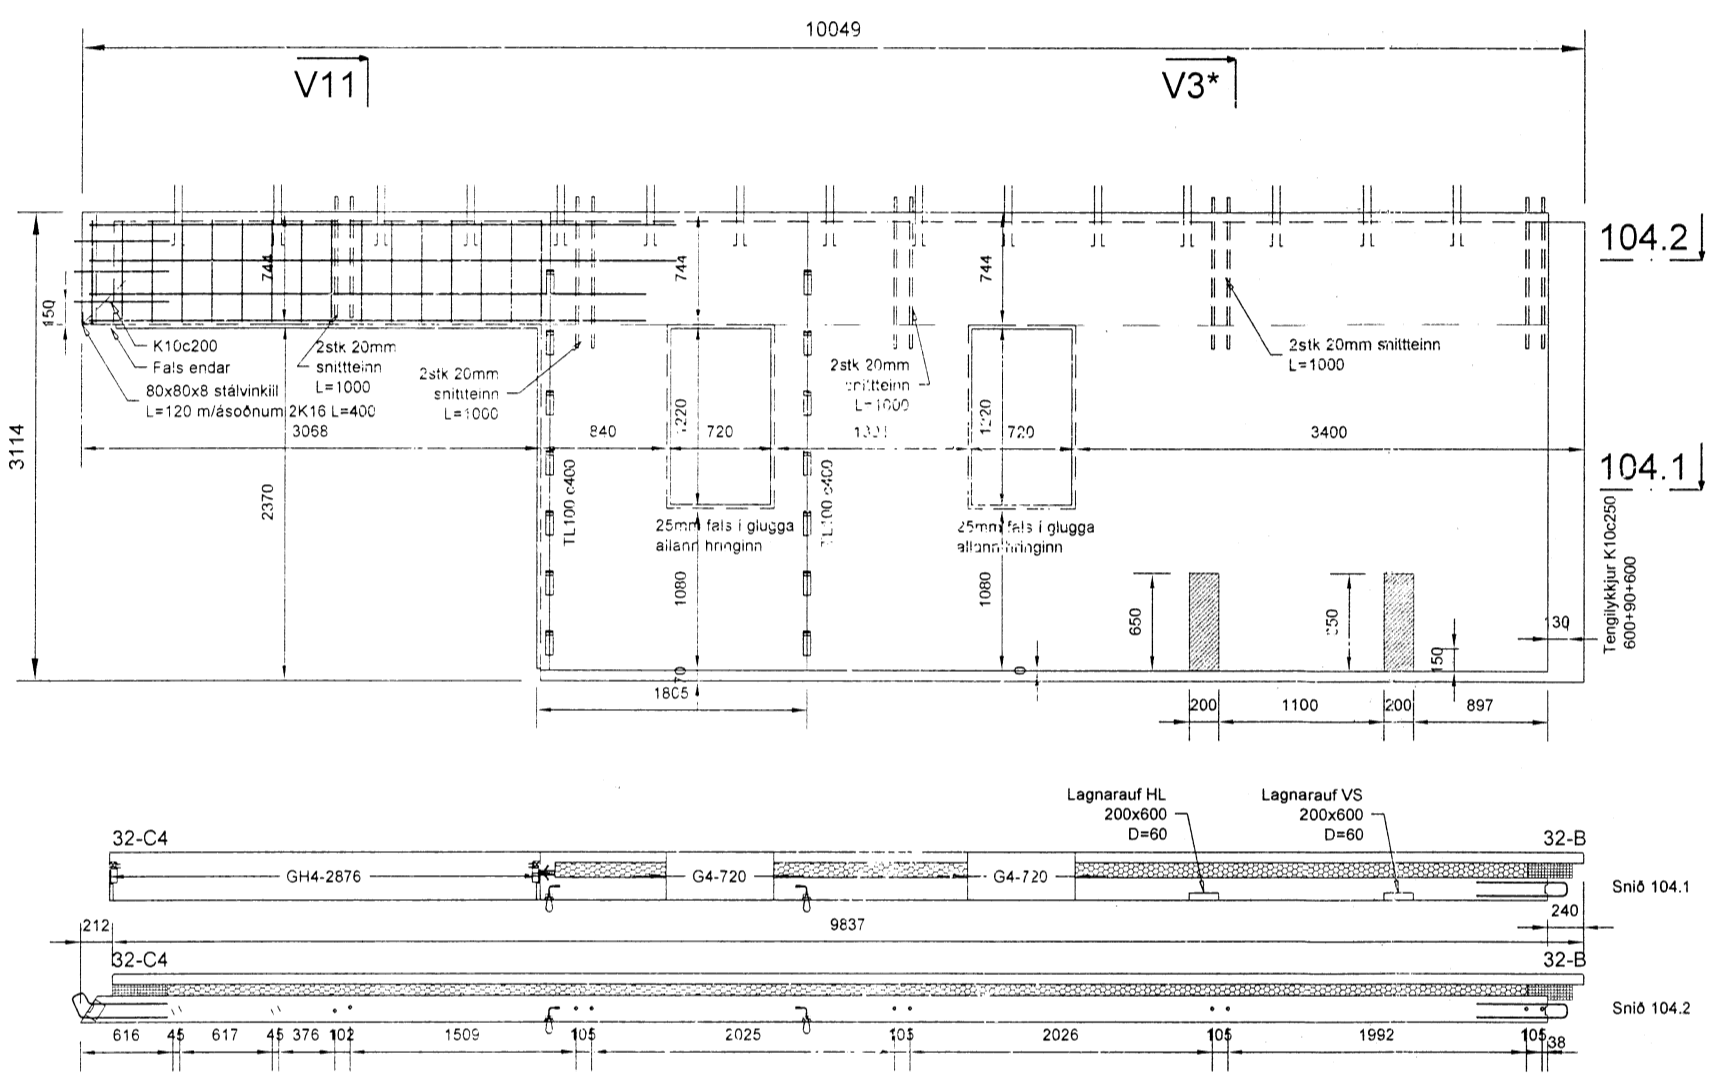


104.2


104.1

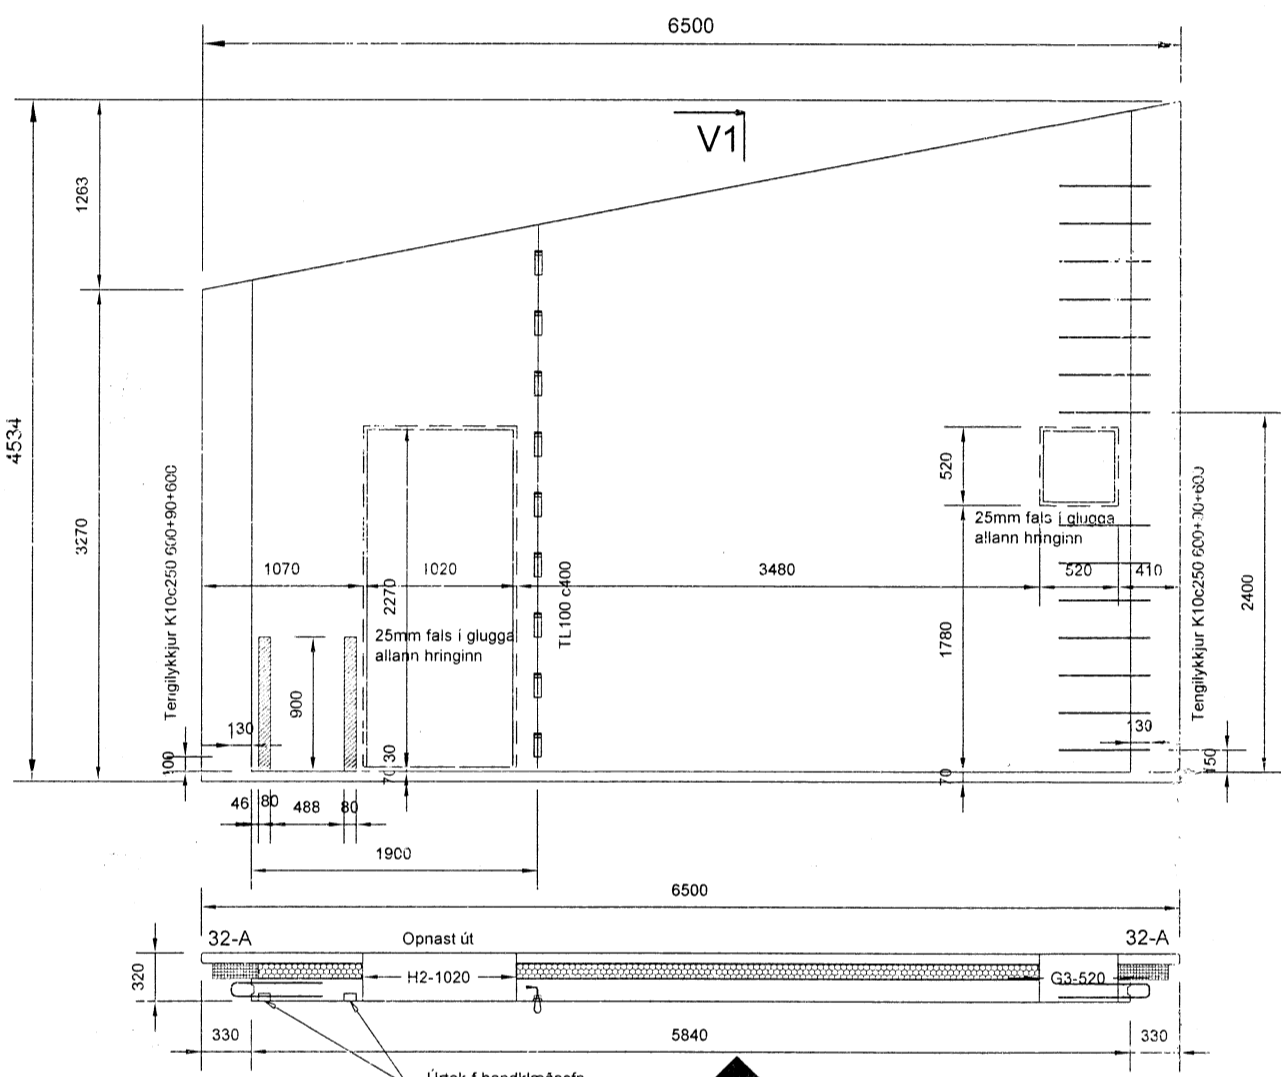


DS15-028
ú105

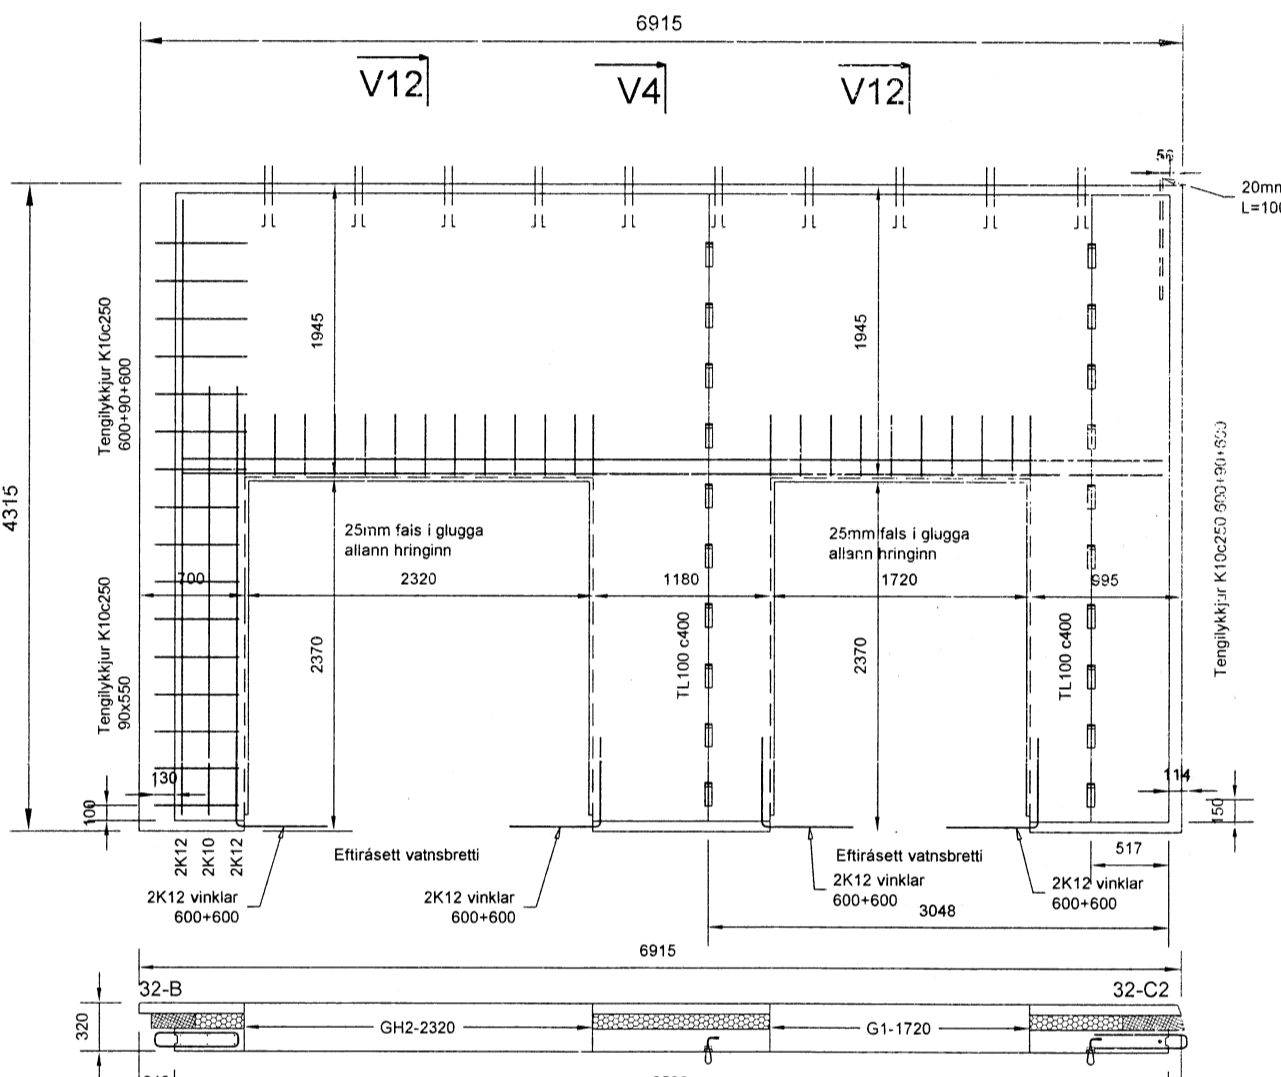


DS15-028
ú106

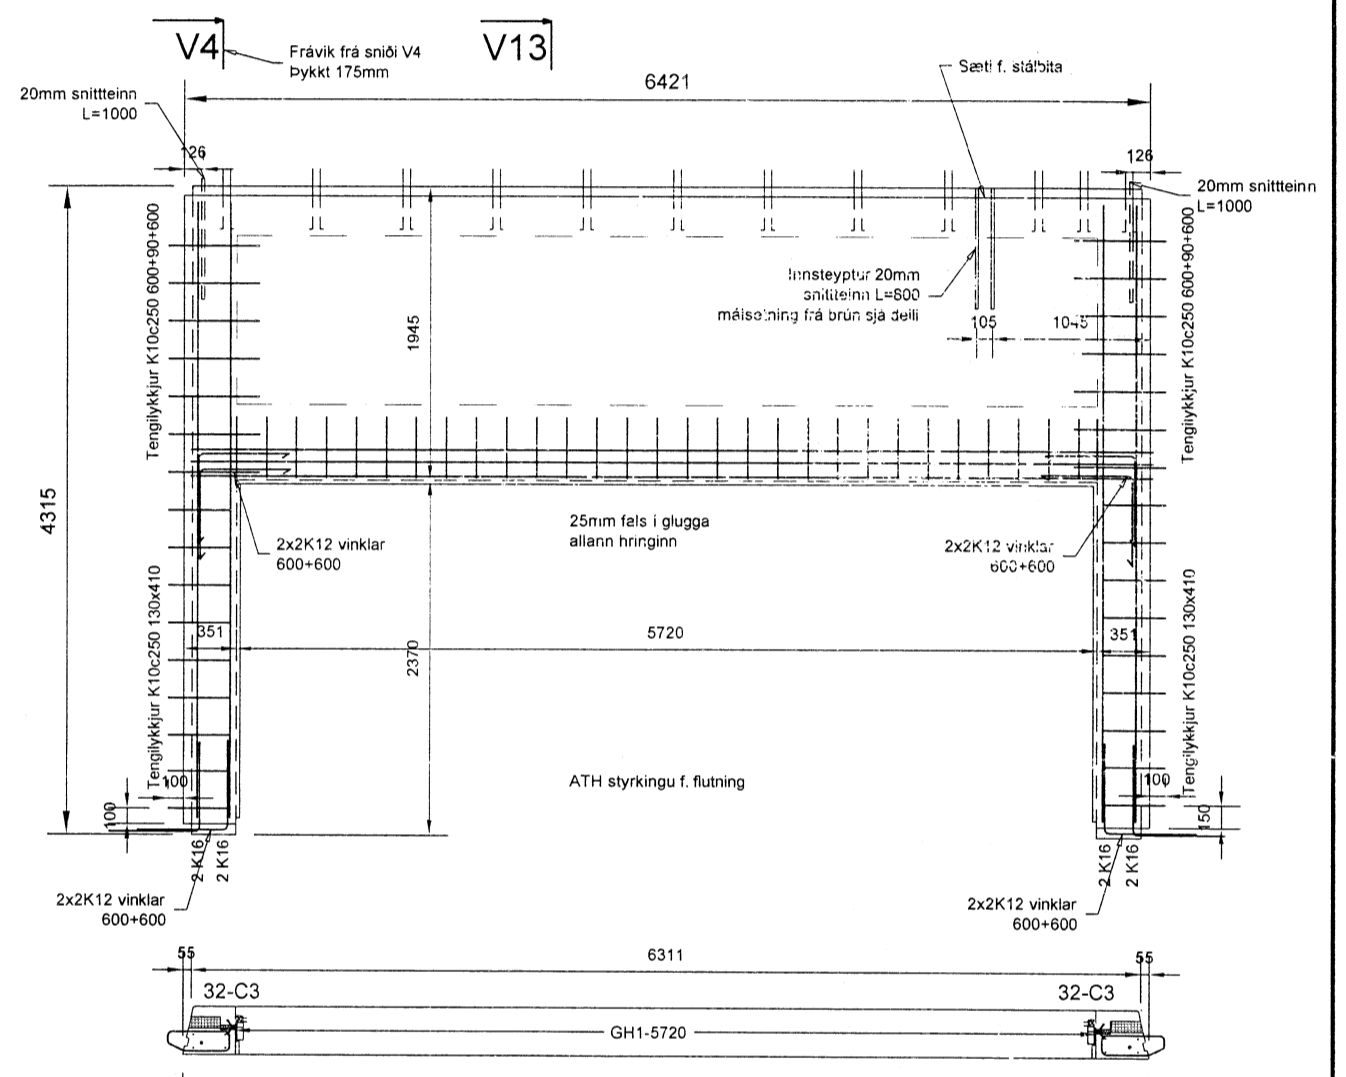


DS15-028
ú107

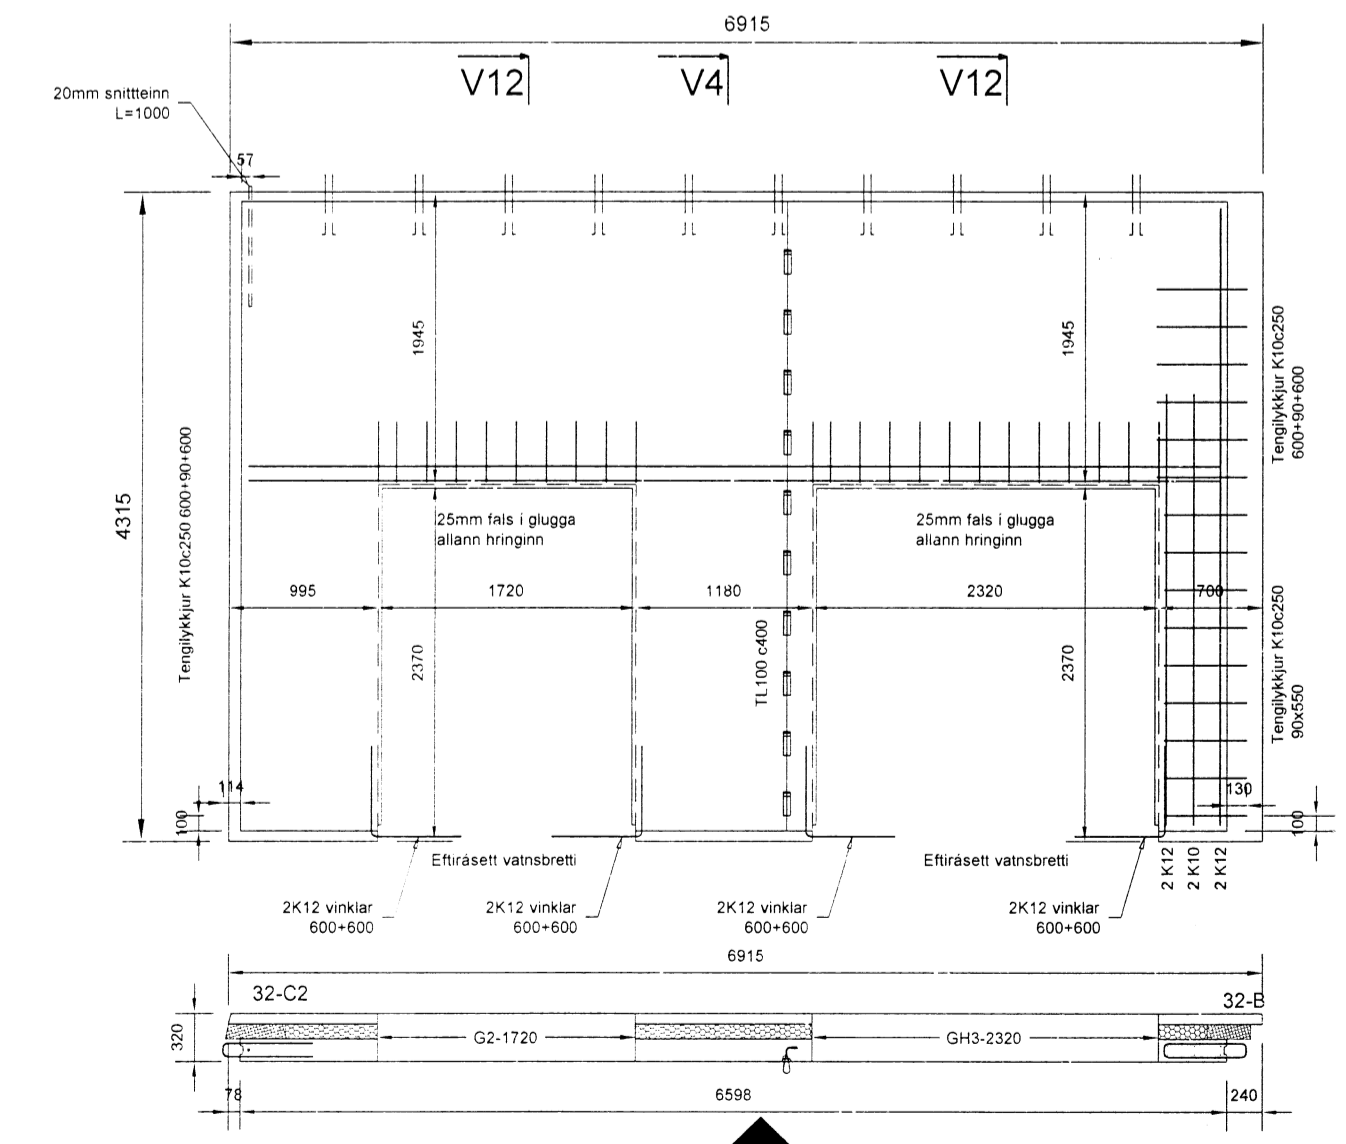


DS15-028
ú108

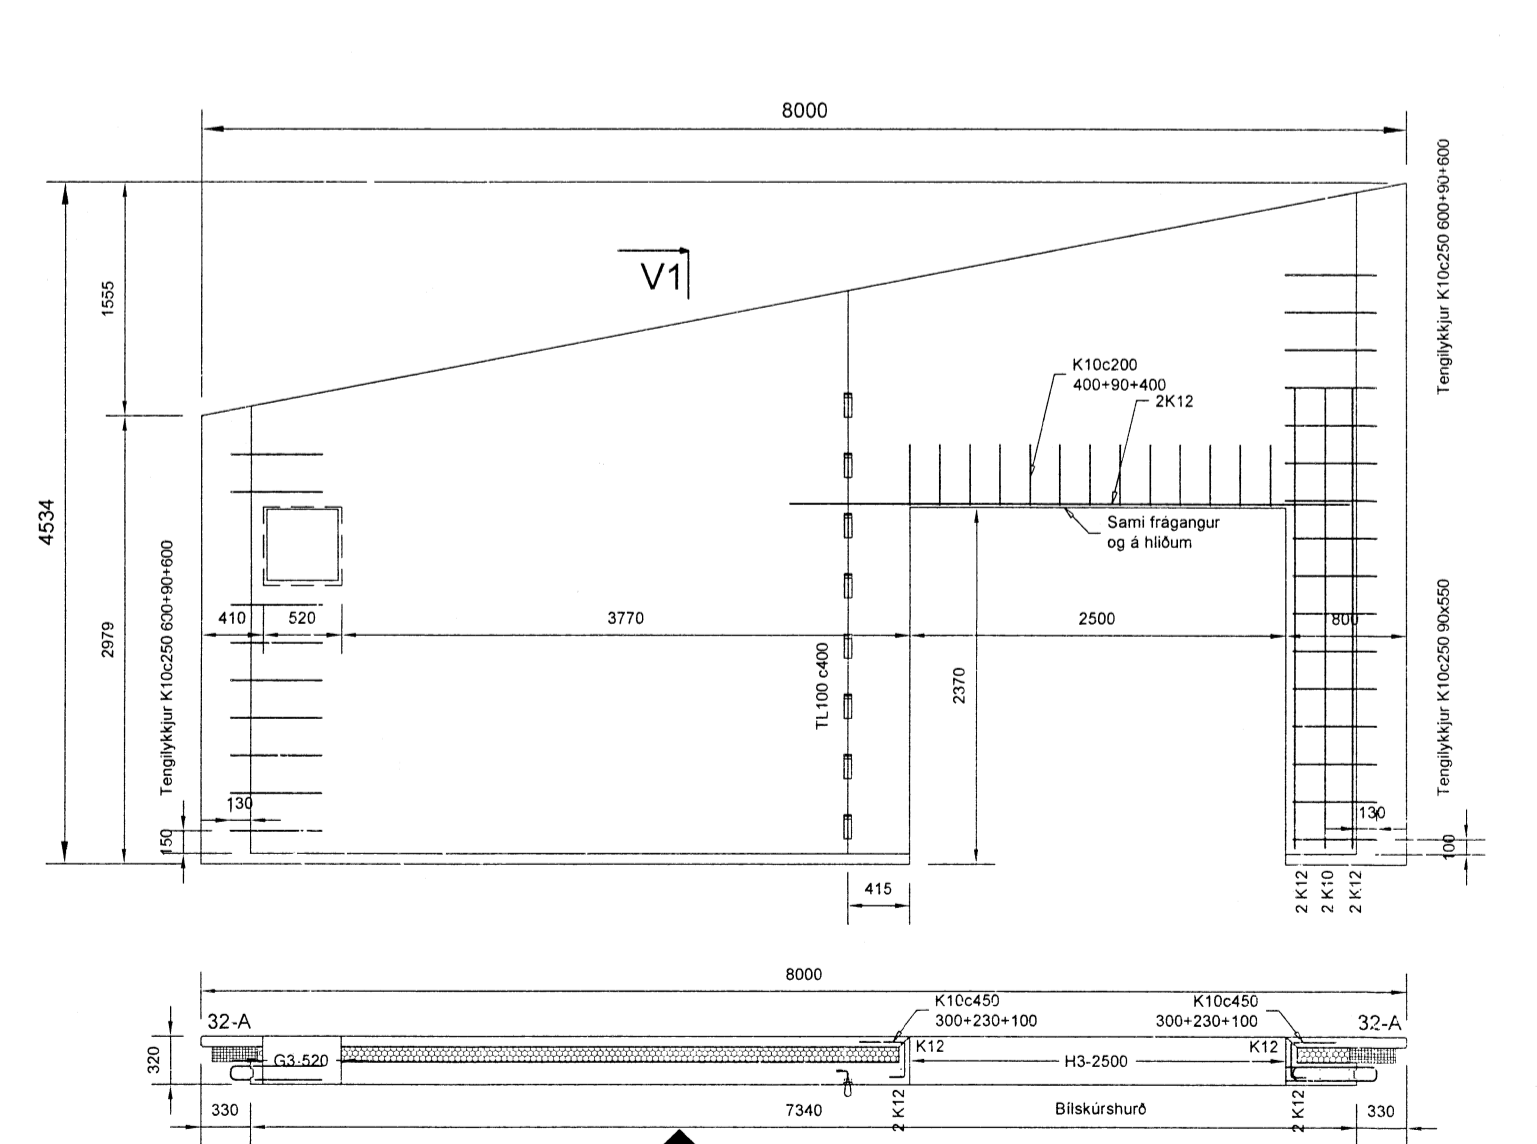


DS15-028
ú109

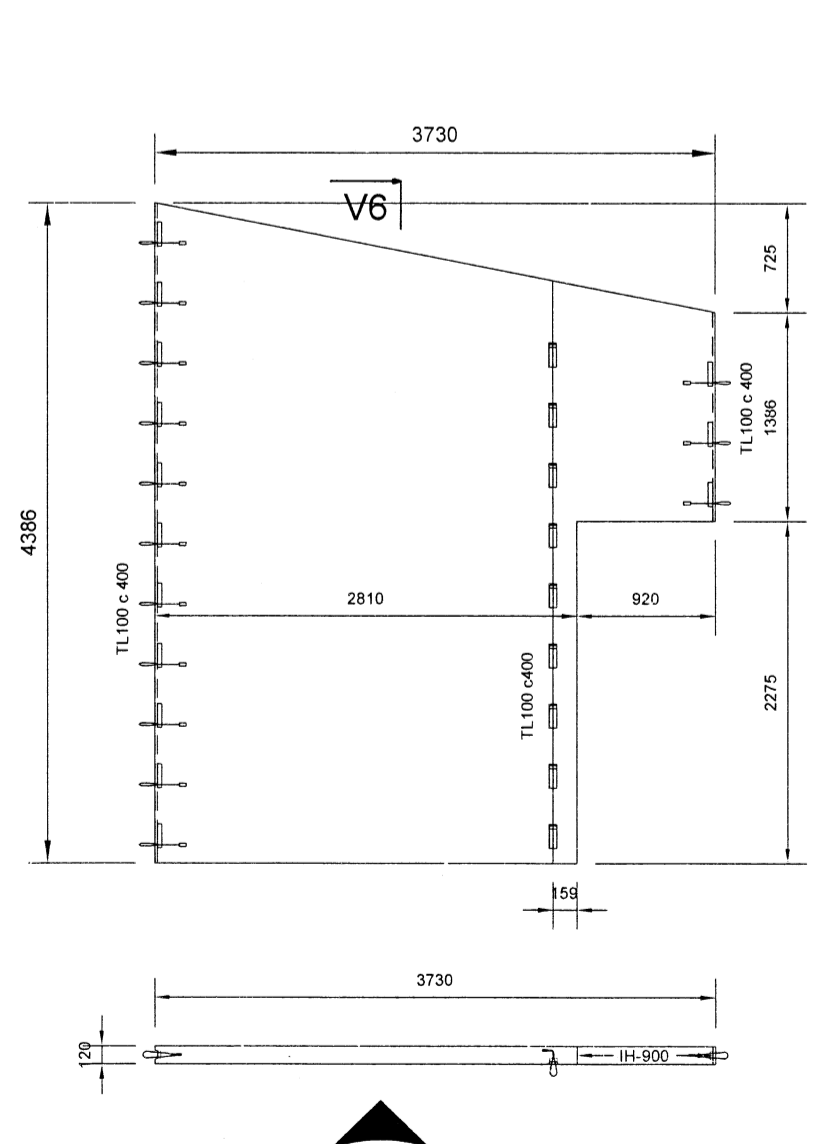

DS15-028
ú101

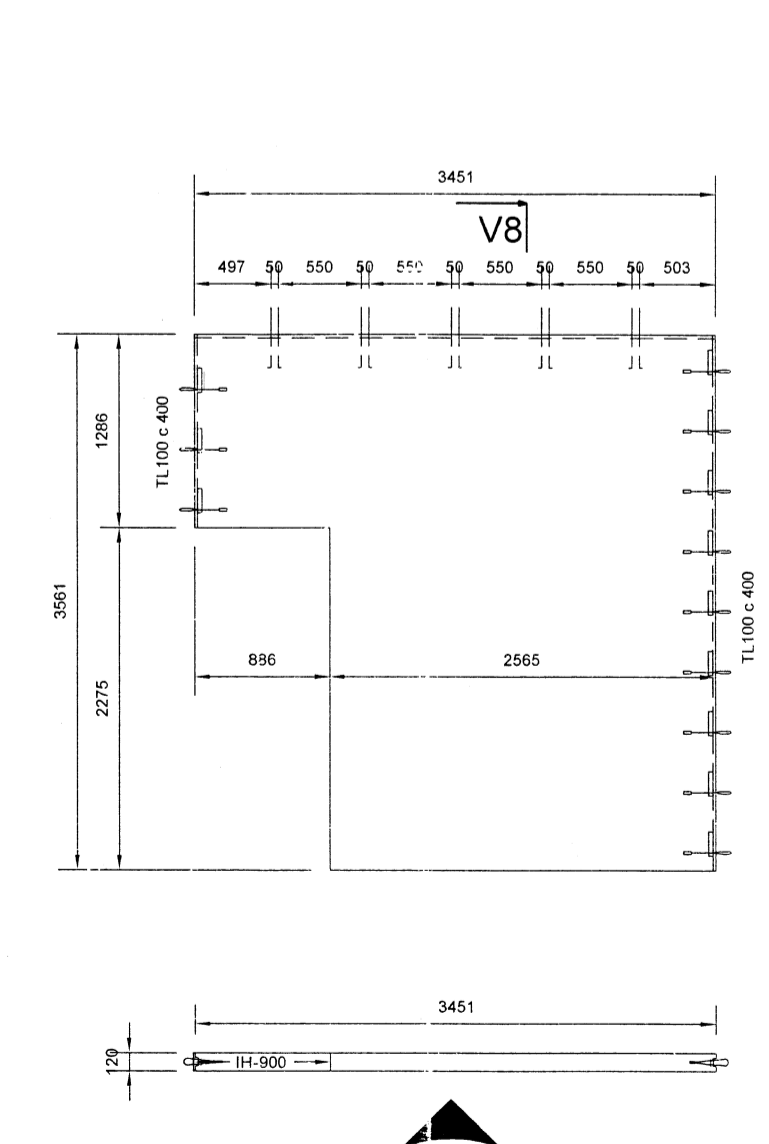

DS15-028
ú102

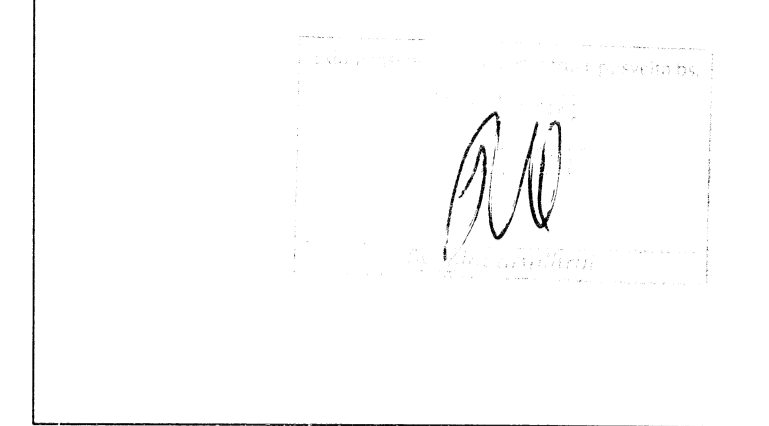

Sníð verggengingar, sjá teikningu B111

Öll mál eru í m, hæðarkótar í m

Útgáfa b01	Skýring Byggingateikning	Dagur 07.09.2015	Hannað BH/BMH
Dags undirskriftur Nafn og kt. hönnuðarstjóra Eyþýfur Valgarðsson Kt. 280857-4169			
Undirskrift hönnuðarstjóra Björn Már Hauksson Kt. 301279-5909			
Nafn hönnuðar: Bergþór Helguson Kt. 270474-4899 Netfang: beggi@bmvalla.is Björn Már Hauksson Kt. 301279-5909 Netfang: bjarni@bmvalla.is		Kt. 450510-0680 - Bláshöfða 7 - 110 Reykjavík - Sími: 412-5000 - Fax: 412-5001	
Undirskrift og kt. hönnuðar: Björn Már Hauksson Kt. 301279-5909			
Skilastærð A1	MKV 1:50	Teknað BMH	Dagur 07.09.2015
Verr Kjóbærg 78, Grimsnesi Fristundahúsið Burból Ásýndir veggengingar	Teikning nr. B112		Vitrifrátt DS15-028