


*Handwritten signature*

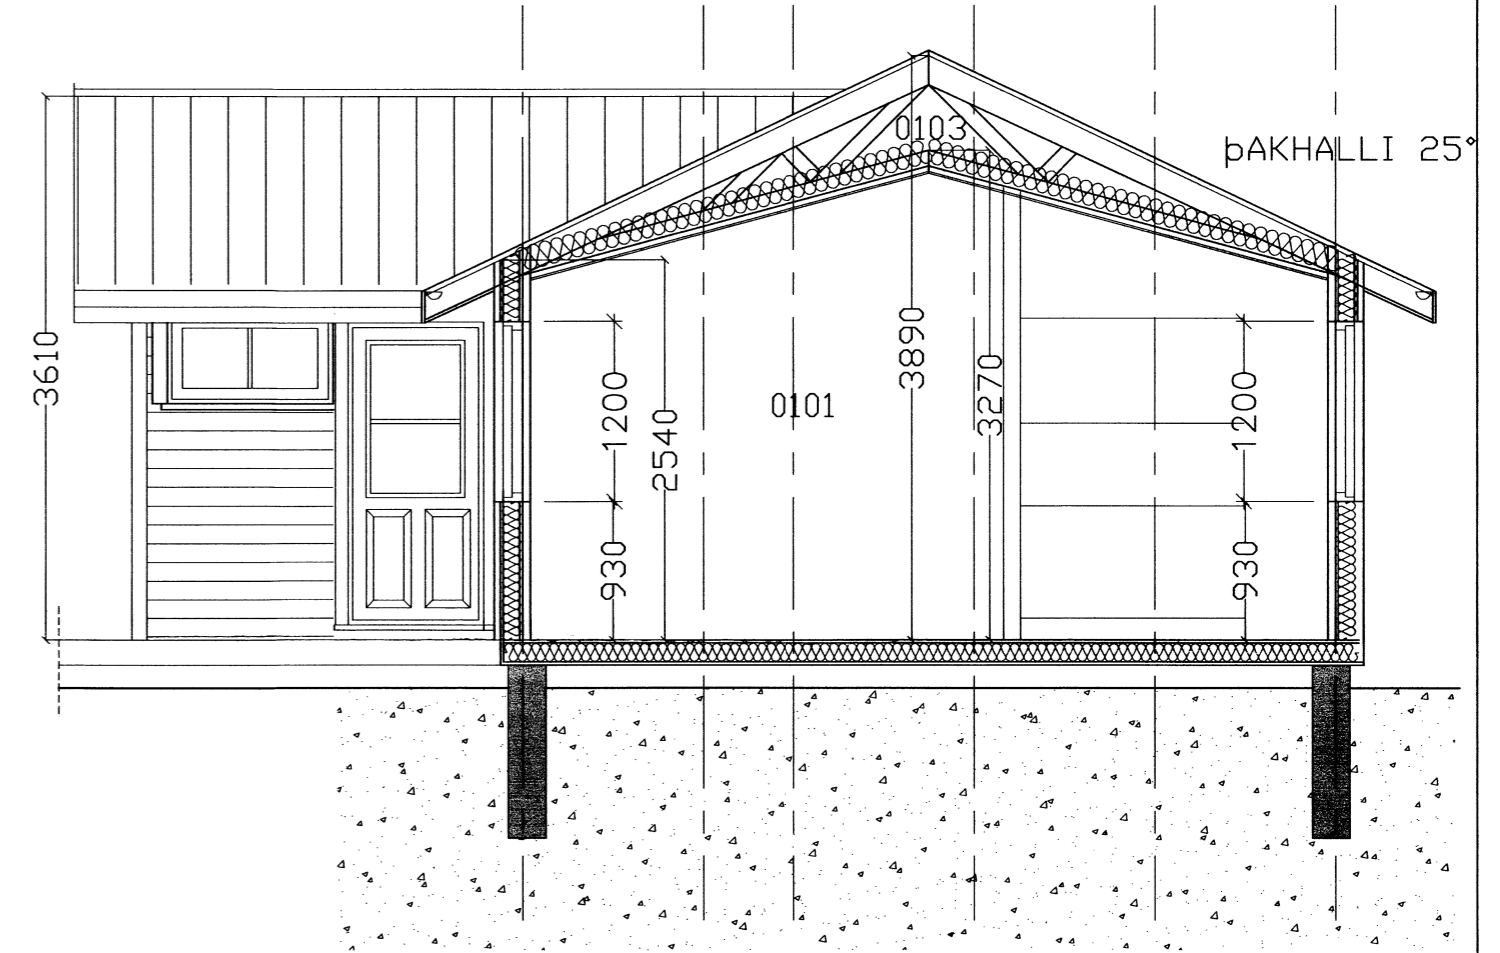

SNEIÐMYND A-A

- ⊠ = REYKSKYNJARI
- BD = BJÖRGUNARÖP
- SL = SLÄKKVITÆKI

**es** TEIKNISTOFAN SUÐURLANDSBRAUT 48  
 S: 588-7344 FAX: 588-7343  
 NETFANG: kastor@simnet.is

**SGHUS** GAGNHEIÐI 9 800 SELFOSSI  
 SIMI 482 3850 FAX 482 3851  
 NETFANG sghus@sghus.is  
 VEFFANG www.sghus.is

**GALTAFLÖT 20**  
 Grunnmynd og snið

			Kvarði 1:50
HANNAÐ:	TEIKNAD	DAGSETNIG	VERKNOMER
Kjartan Sigurðsson t: 121066-5809	Kjartan Sigurðsson t: 121066-5809	30.11.2005	5141
SKRÁARNAFN	SAMÞYKKT	TEIKNING NÖMER	
dwg		A-02	

*Handwritten mark*