
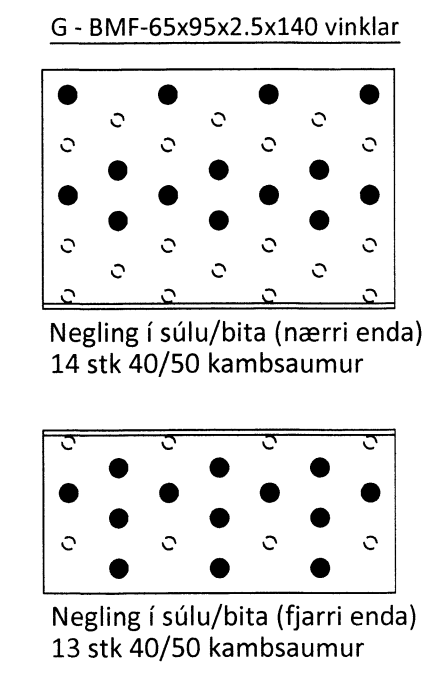
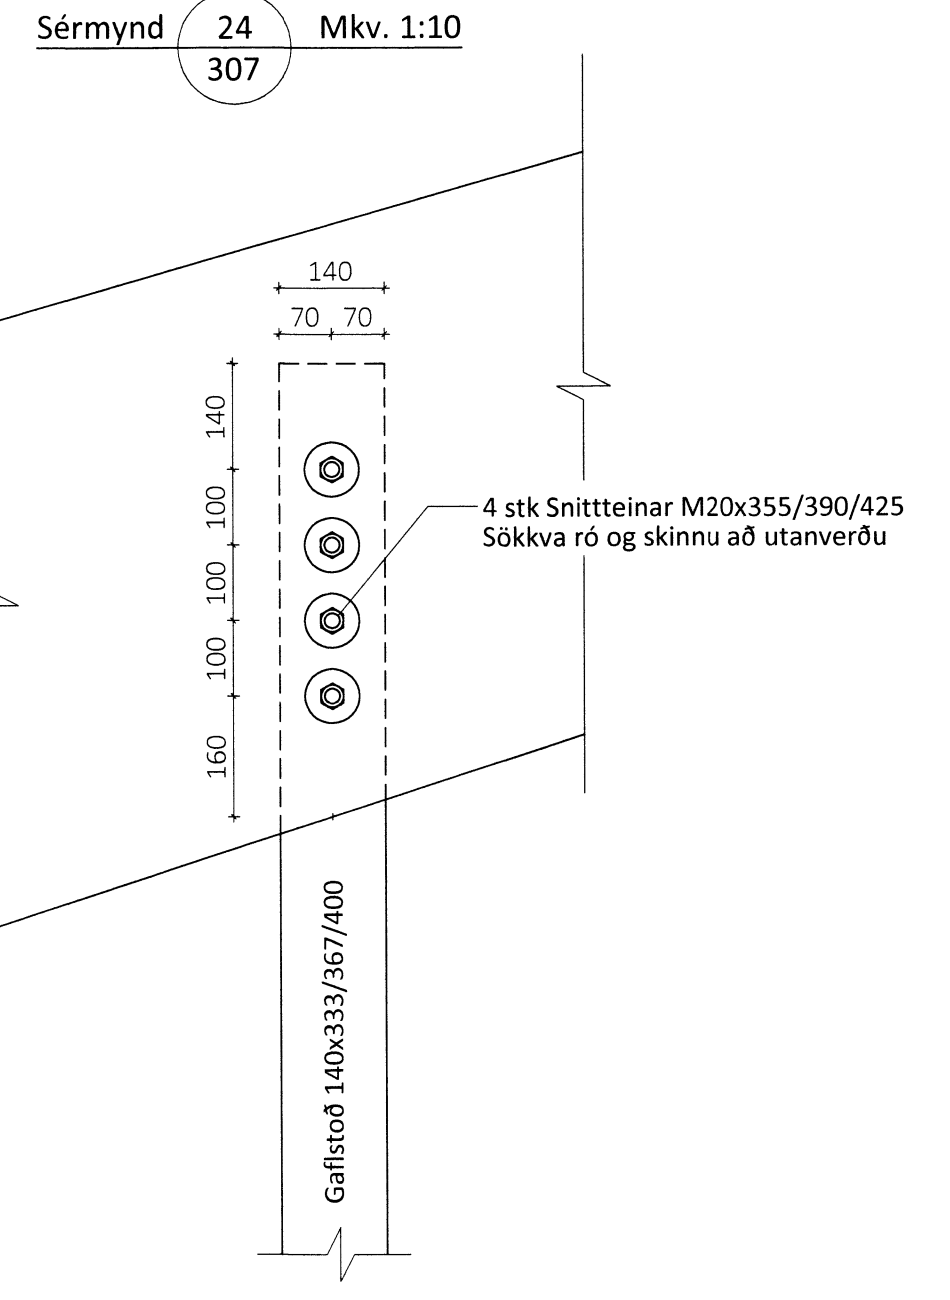
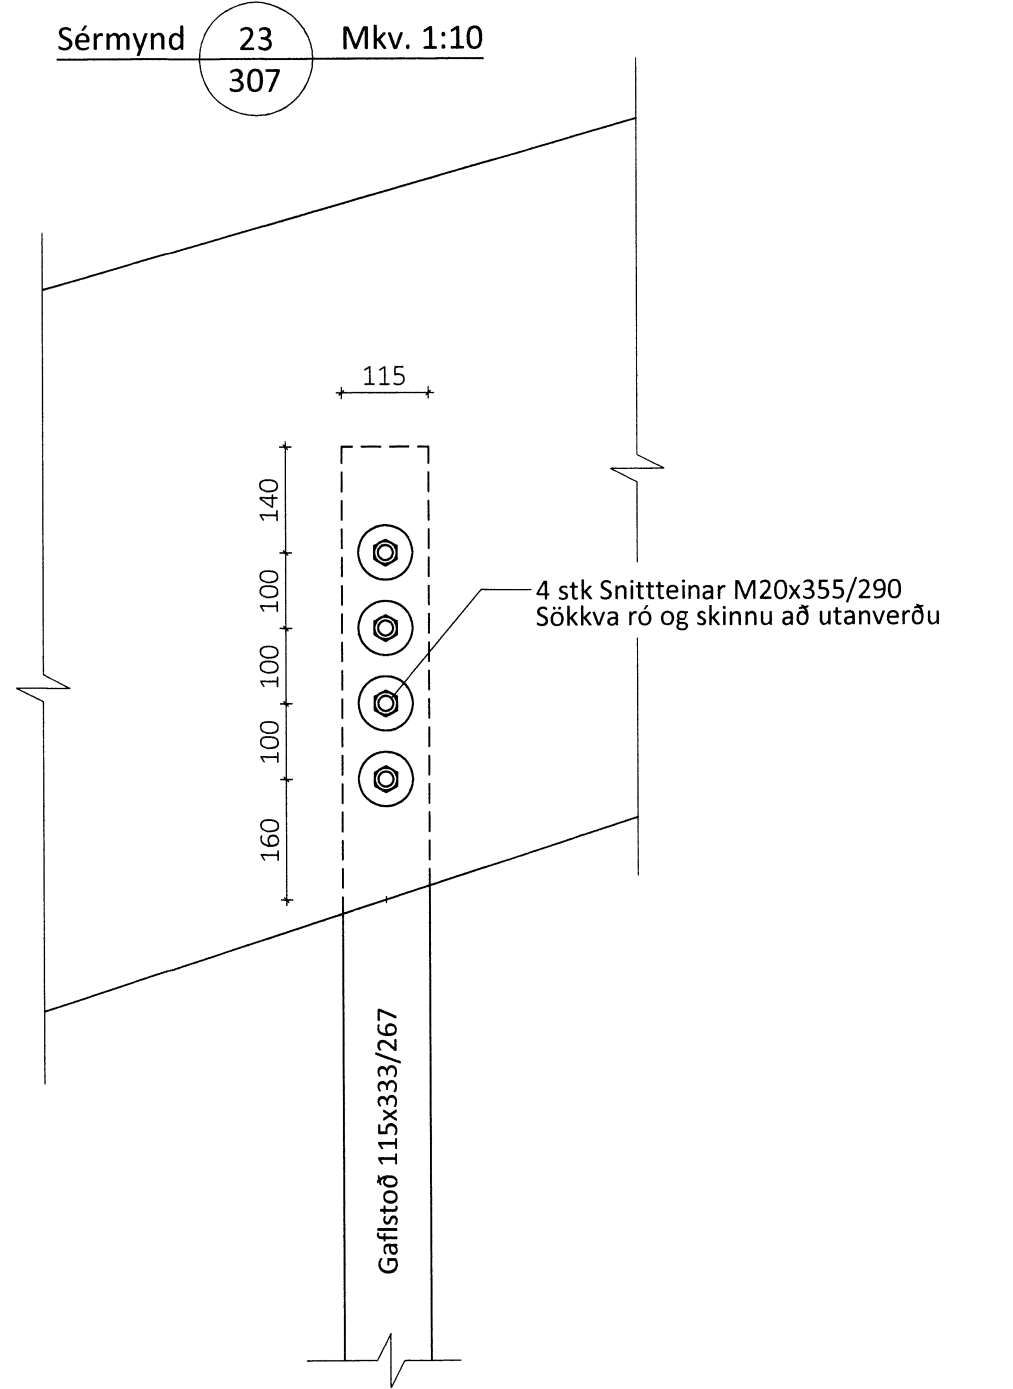
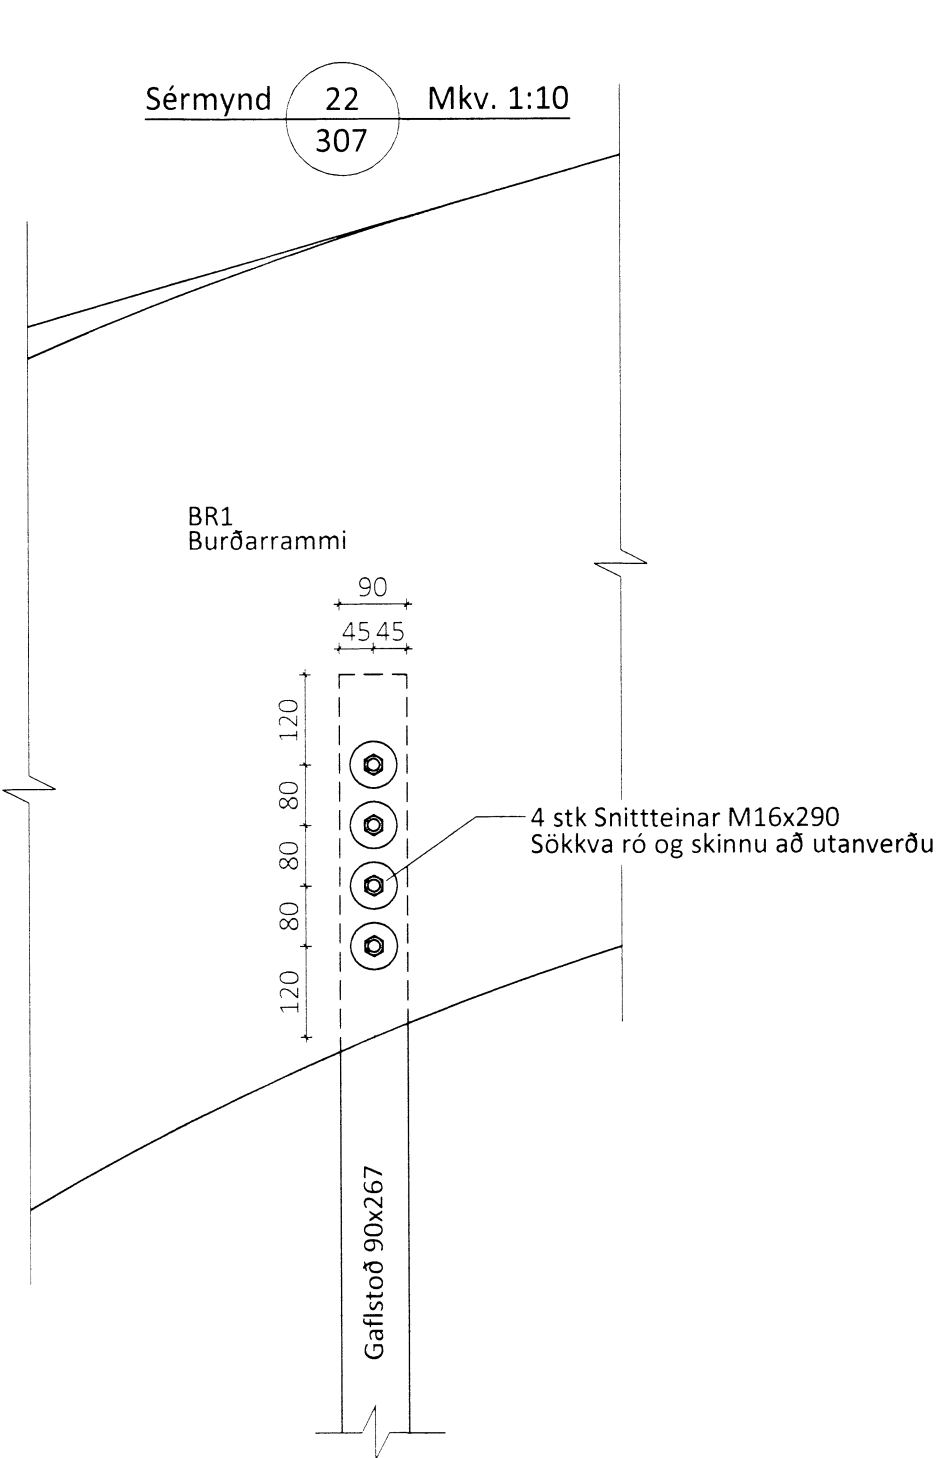
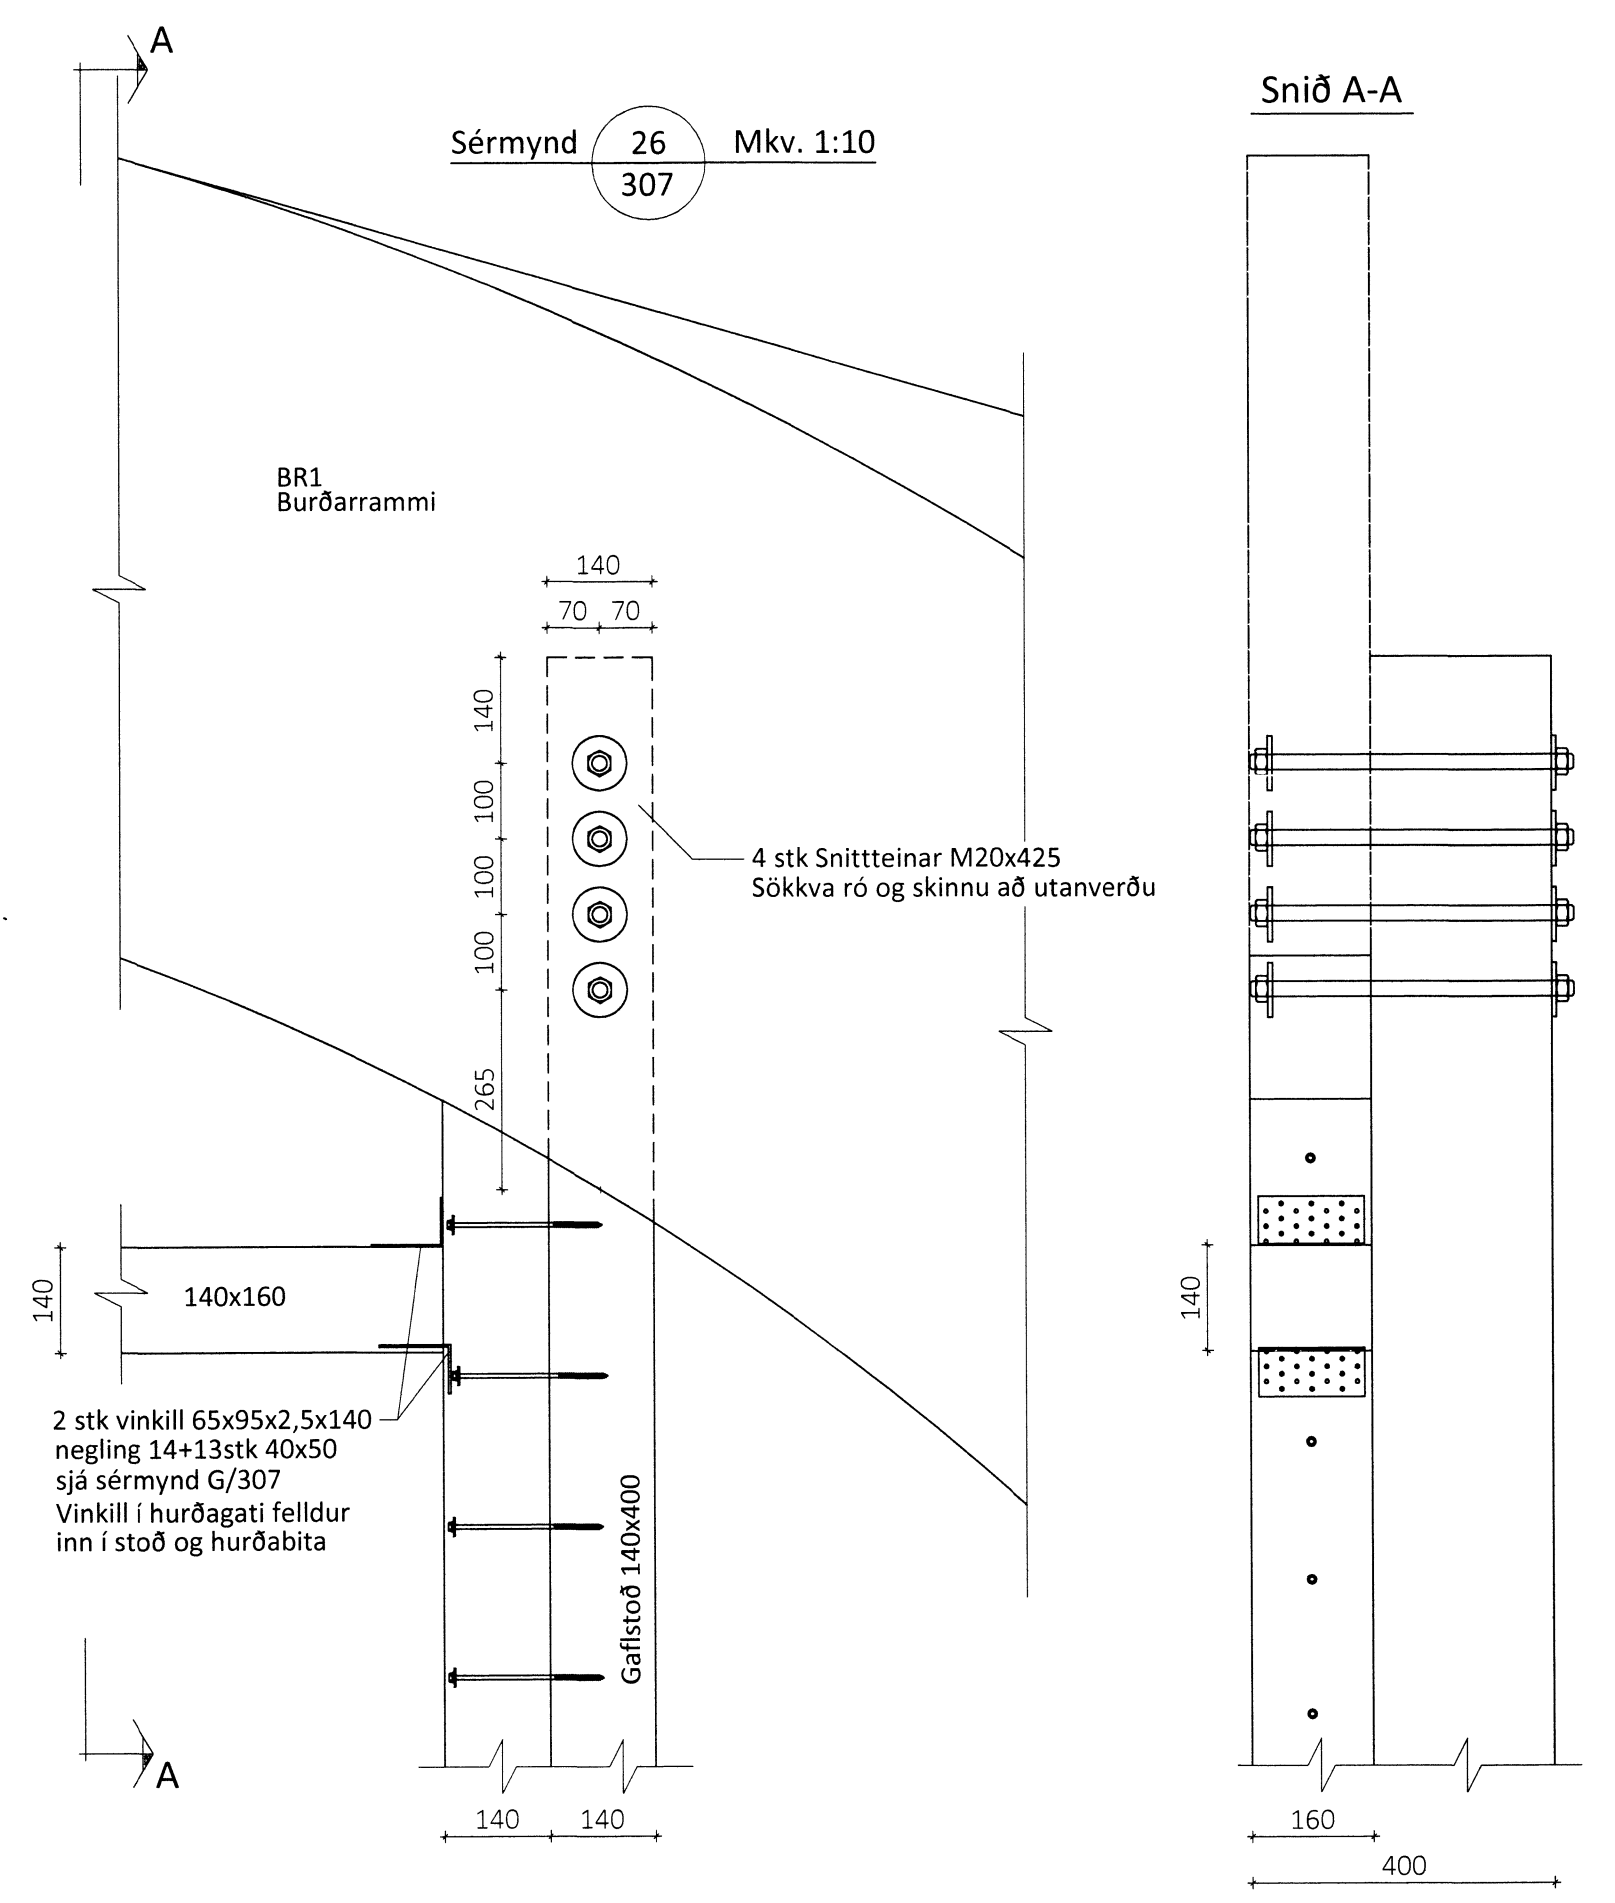
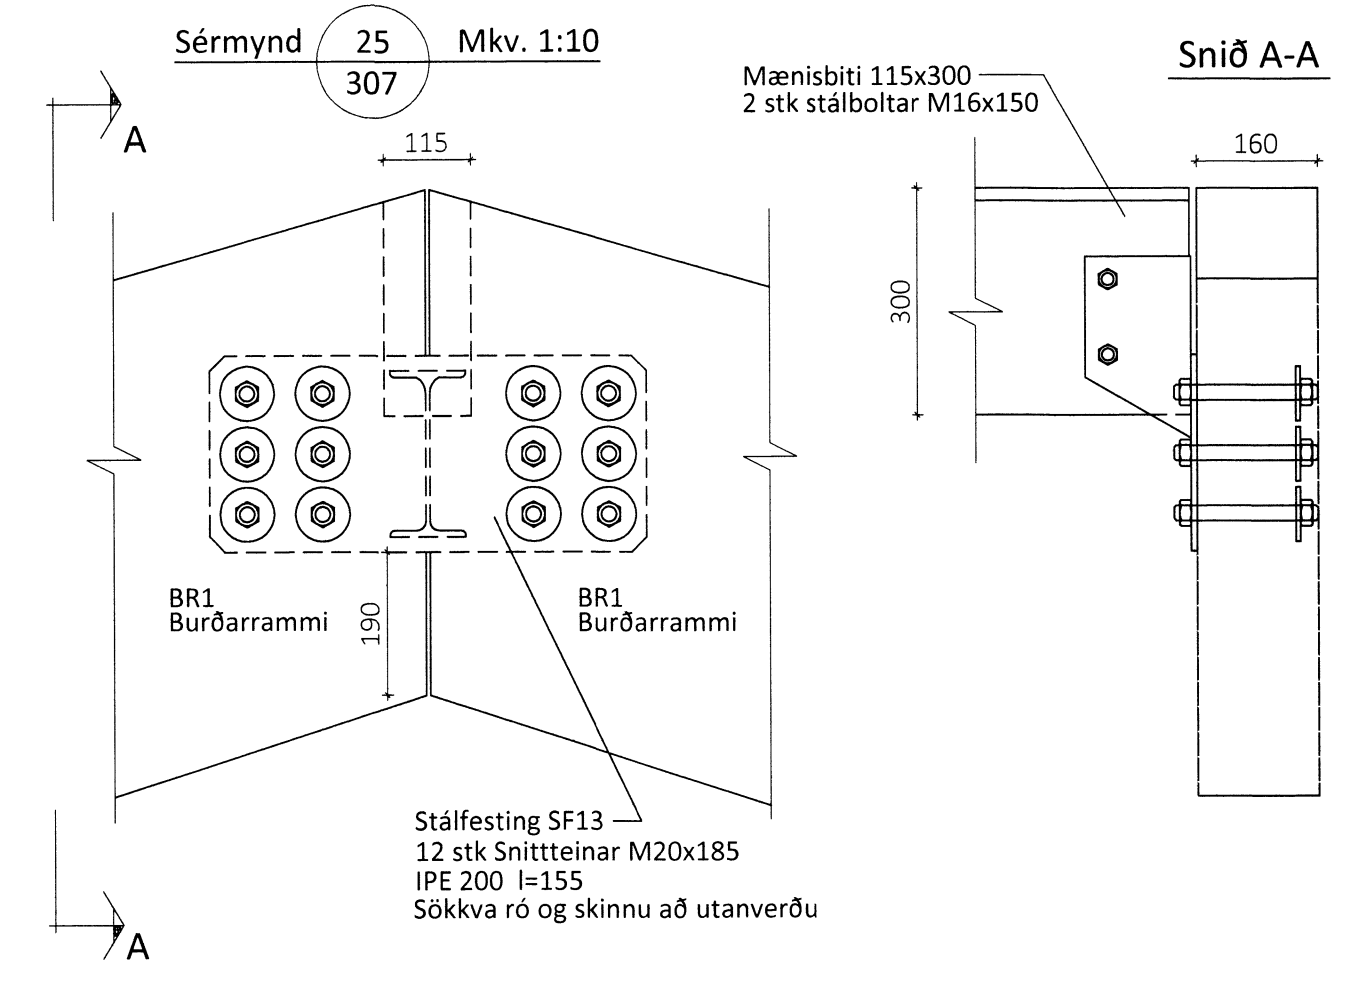


Skjalnúmer: 307
 Vínnet
 03.08.2015
Árnir Spk.

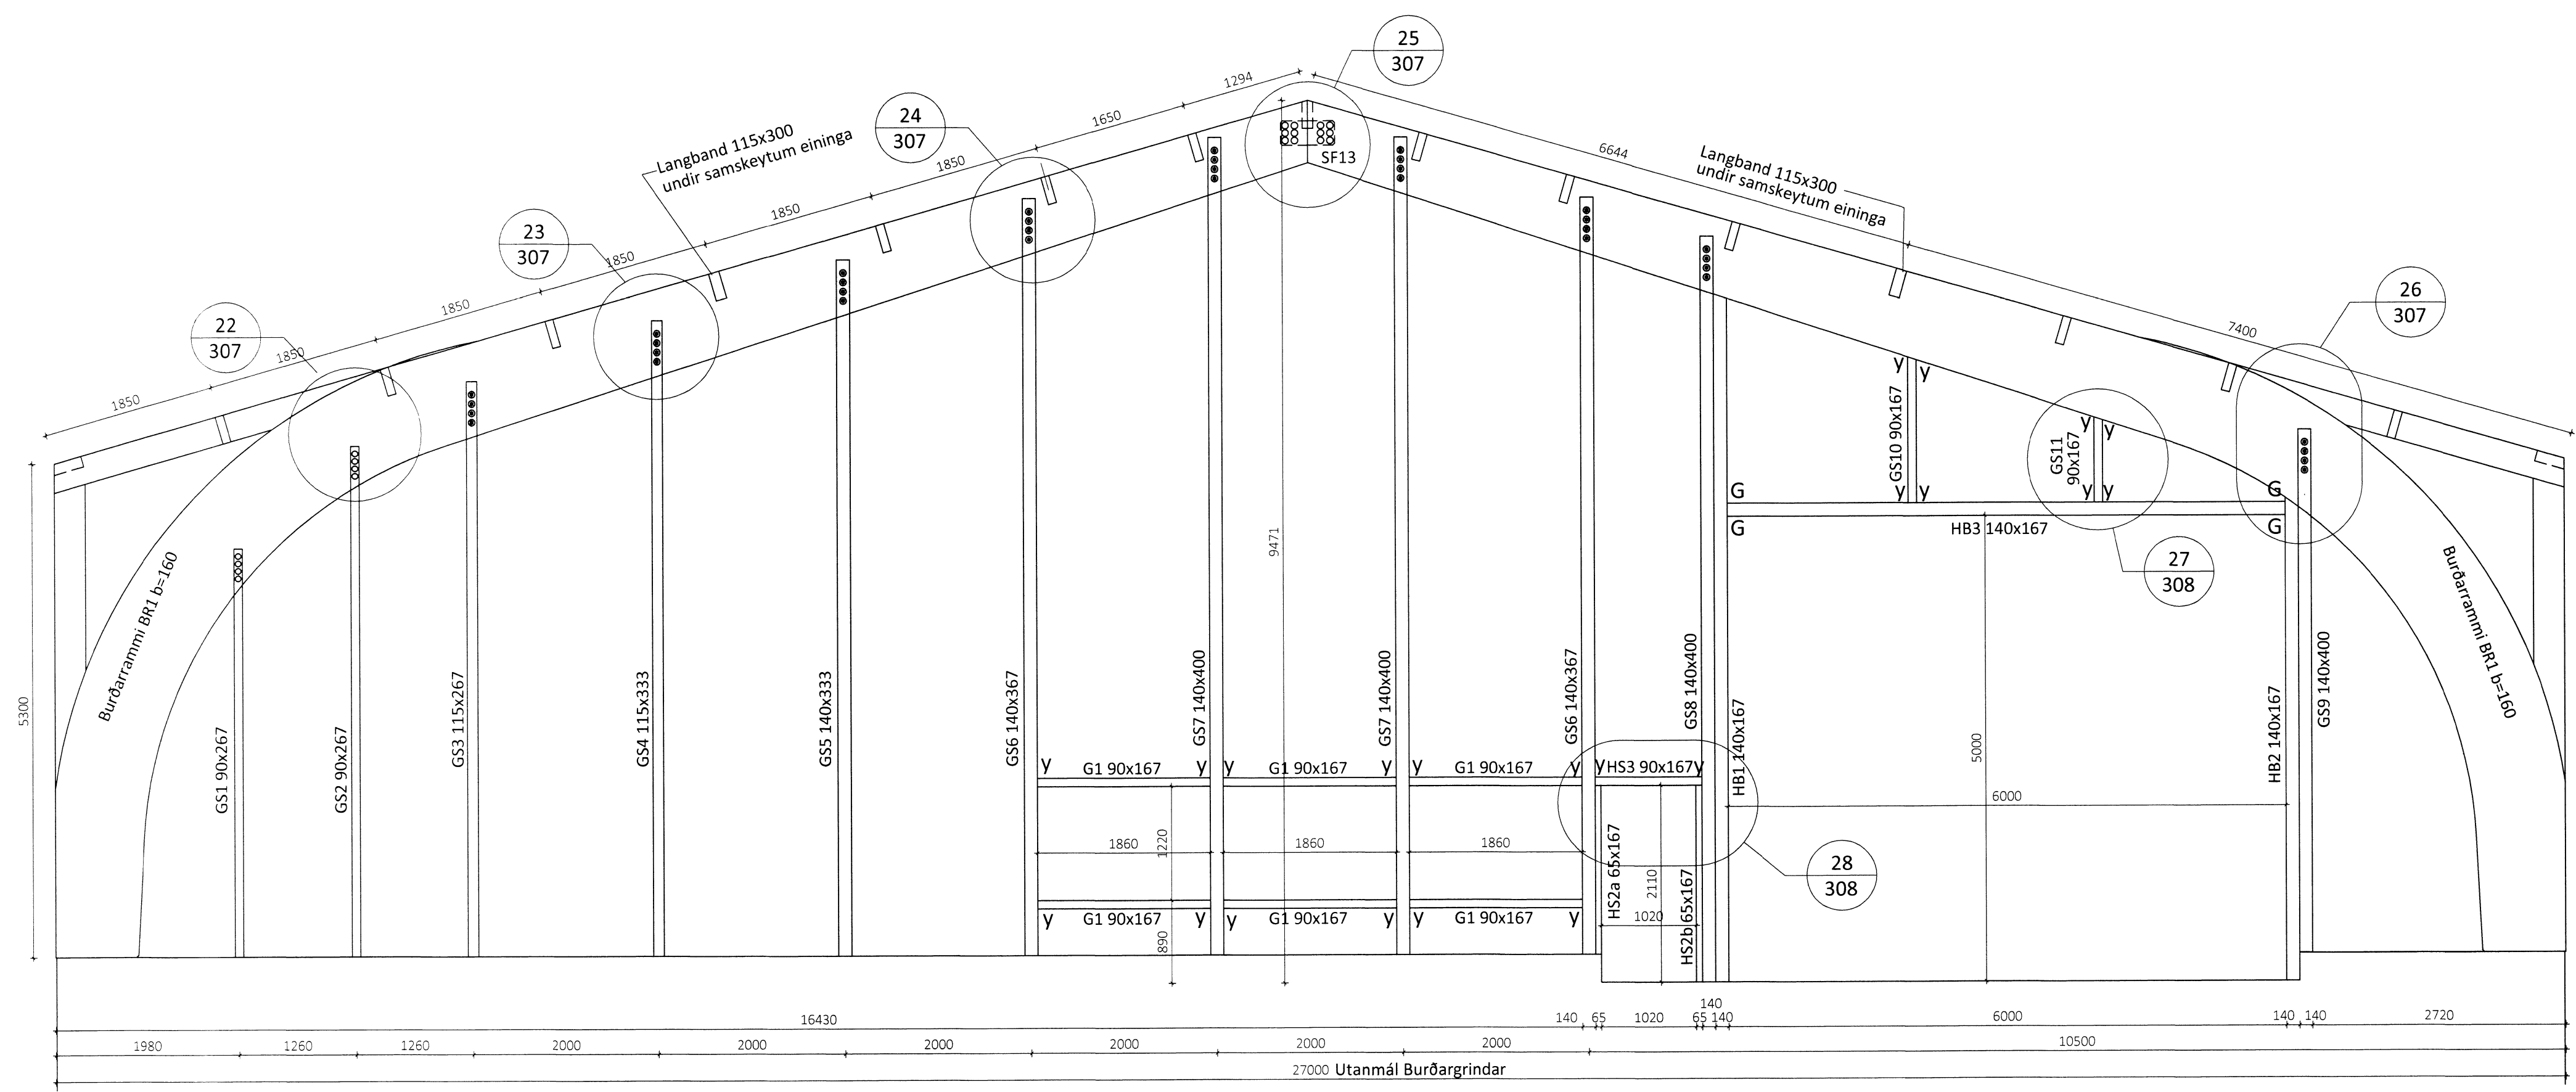

ÖLL AFNOT OG AFRITUN TEIKNINGA/R AD HLUTA EDA Í HEILD ER HÁÐ SKRIFLEGU LEYFI LÍMTRÉ VÍRNET EHF.
 Númer Dags Skýring breytingar Br. af

 Byggingaéið - Vesturvör 29 - 200 Kópavogur kt. 440510-1160 - Sími: 412 5300	MKV. 1:50, 1:10	DAGS. 05.08.2015	VERKNR. I03008	ÚTGÁFA NR. 1
	TEIKN. KB	REIKN. KB	YFIRF.	NR. TEIKNINGAR
HEITI VERKS. Torfdalur 2, Flúðum 6111.	NAFN HÖNNUÐAR Bjarni Ingbergsson byggingatæknifræðingur B.Sc. kt. 030861-2729 - bjarni@limtrevinnet.is			307
HEITI TEIKNINGAR Nýbygging fyrir steinullarlínu Ásýnd vesturgafli - sérmyndir	ÁRITUN HÖNNUÐAR	DAGS. ÁRITUNAR		
	ÁRITUN SAMRÁÐS HÖNNUÐAR	DAGS. ÁRITUNAR		