

13500

Úrtak fyrir IPE 220  
164 220 240  
624


14044

16°



Sperra 115x600

GR1 - Gaflrammar Mkv:1:20  
Samtals 1 stk + 1 stk speglaður

GR1 - Veggbitar 115x600 Mkv 1:20  
Samtals 2 stk

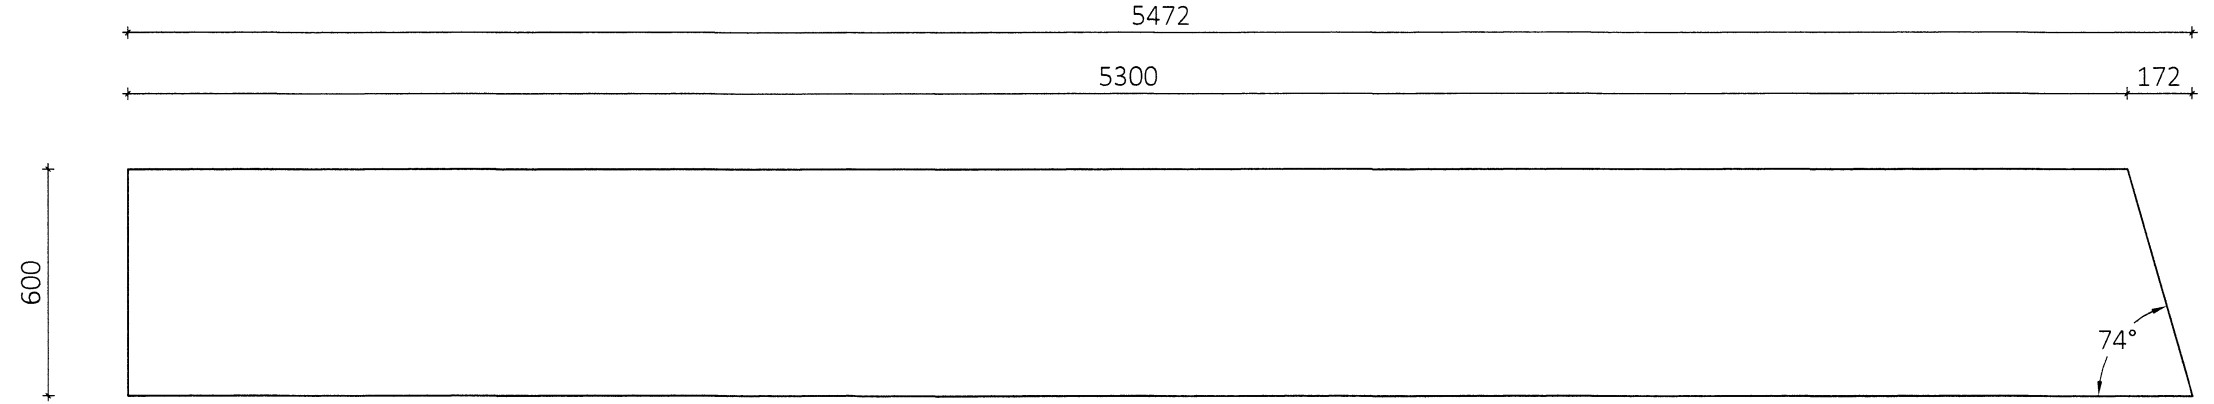

GR1 - Fyllingar 115x100 / 115x65 Mkv 1:20  
Samtals 2 stk hvor

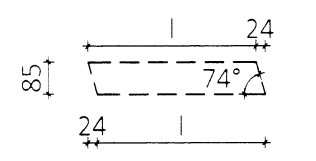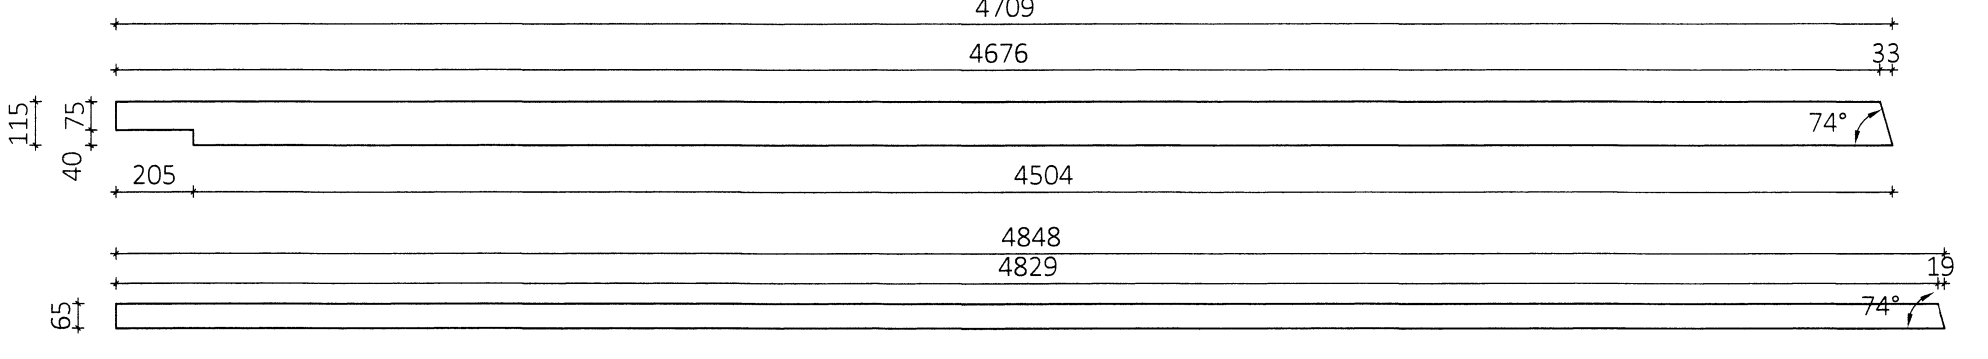


Plata 1 l=603mm  
Plata 2 l=416mm  
Plata 3 l=229mm

1 stk M16x250mm  
Ró og skinnu er sökkkt að utanverðu

Fylling 115x100mm  
Tréskrufur 6.0x160mm c/c 300mm

Fylling 115x65mm  
Tréskrufur 6.0x160mm c/c 300mm



GR1 - Sperra 115x600 Mkv 1:20  
Samtals 2 stk

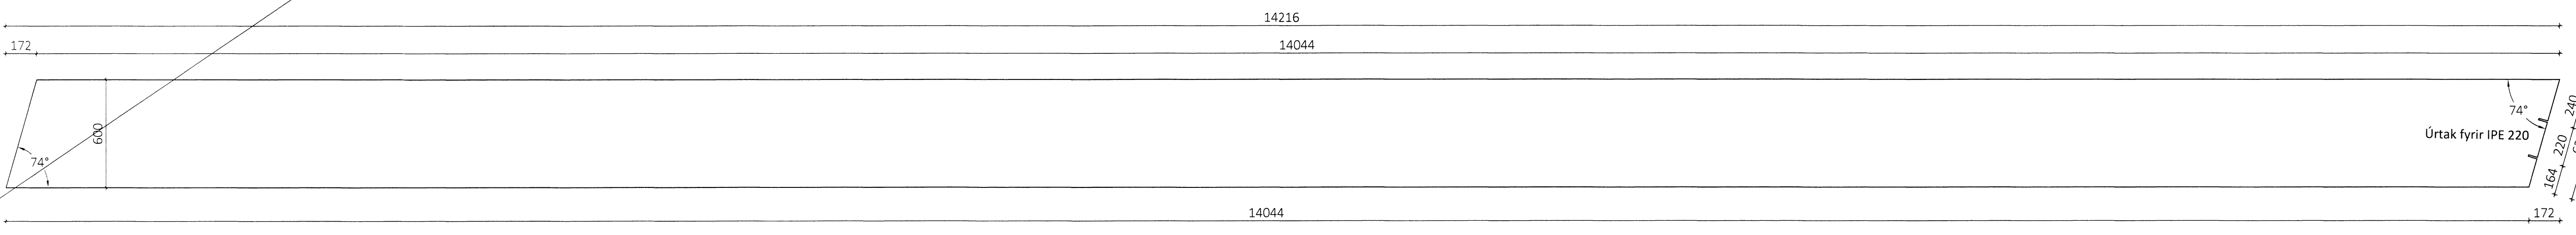

9171

5500

Veggbiti 115x600

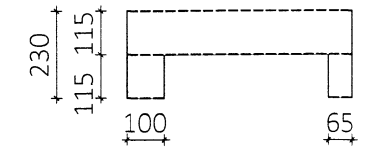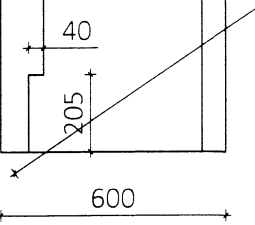

ÖLL AFNOT OG AFRITUN TEIKNINGAR AÐ HLUTA EDA Í HEILD ER HÁÐ SKRIFLEGU LEYFI LÍMTRÉ VÍRNET EHF.

Númer: \_\_\_\_\_ Dags: \_\_\_\_\_ Skýring breytingar: \_\_\_\_\_ Br. af: \_\_\_\_\_

	MKV. 1:20	DAGS. 05.08.2015	VERKNR. IO3008	ÚTGÁFA NR. 1
	TEIKN. KB	REIKN. KB	YFIR. KB	NR. TEIKNINGAR 382
HEITI VERKS: Torfdalur 2, Flúðum <i>6119</i>		NAFN HÖNNUÐAR: Bjarni Ingibergsson byggingateknifræðingur B.Sc. kt. 030861-2729 - bjarni@limtrevirnet.is		DAGS. ÁRITUNAR: <i>2018</i>
HEITI TEIKNINGAR: Nýbygging fyrir steinullarlínu		ÁRITUN HÖNNUÐAR: <i>[Signature]</i>		DAGS. ÁRITUNAR: <i>2018</i>
Límtré framleiðsluteikningar		ÁRITUN SAMRÆMIS HÖNNUÐAR: <i>[Signature]</i>		DAGS. ÁRITUNAR: <i>2018</i>