




LB1 - langband 90x300 Mkv 1:20
Samtals 132 stk

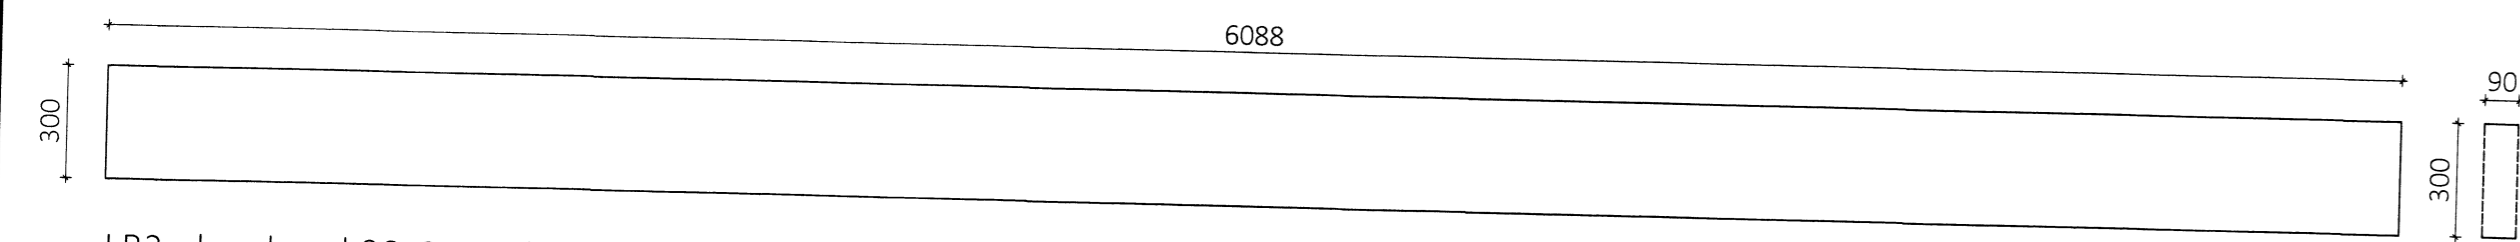


LB2 - langband 90x300 Mkv 1:20
Samtals 12 stk

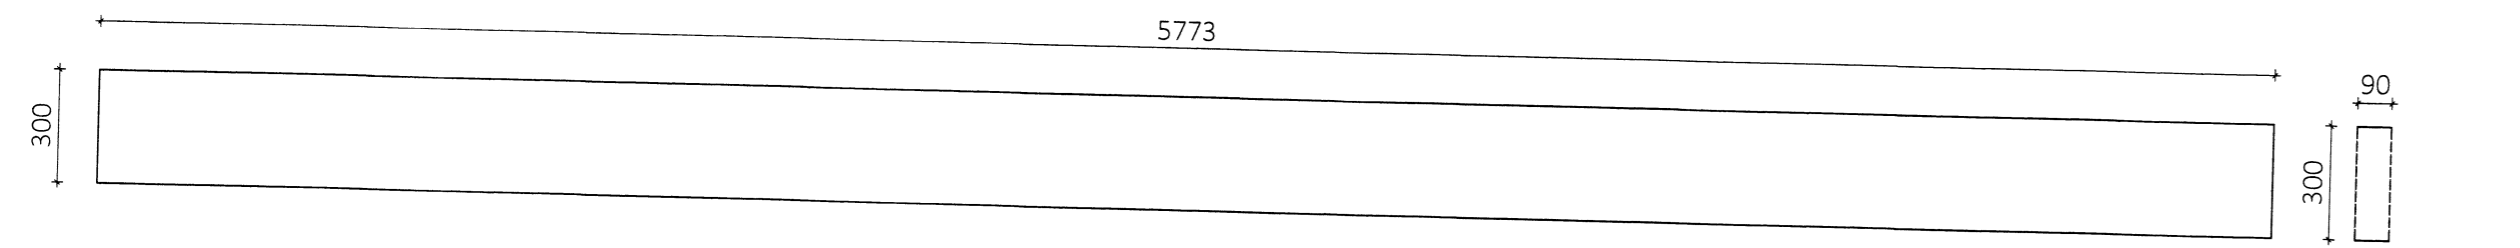


LB3 - langband 90x300 Mkv 1:20
Samtals 28 stk

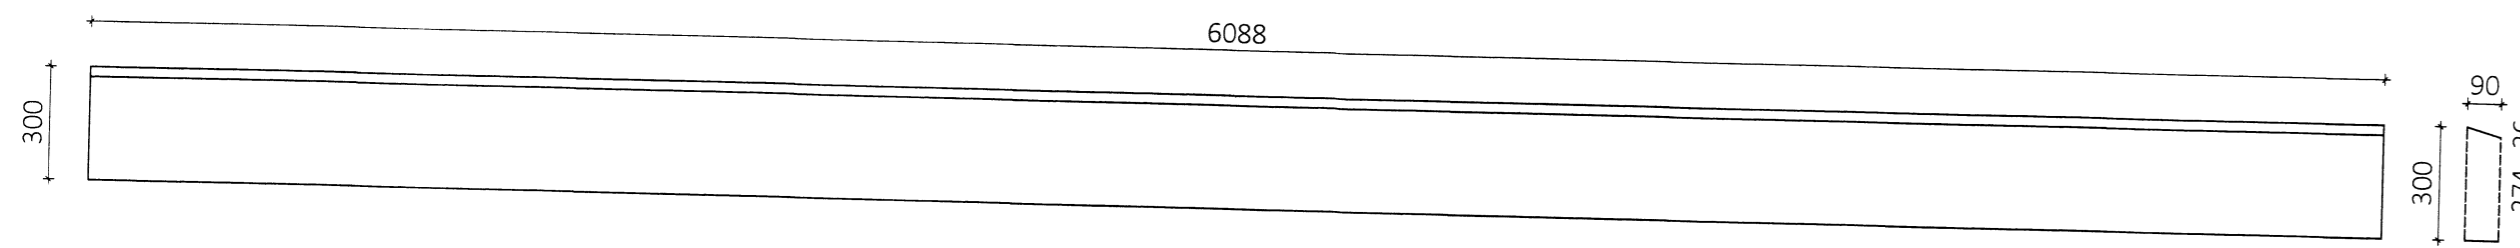


LB4 - langband 115x300 Mkv 1:20
Samtals 26 stk

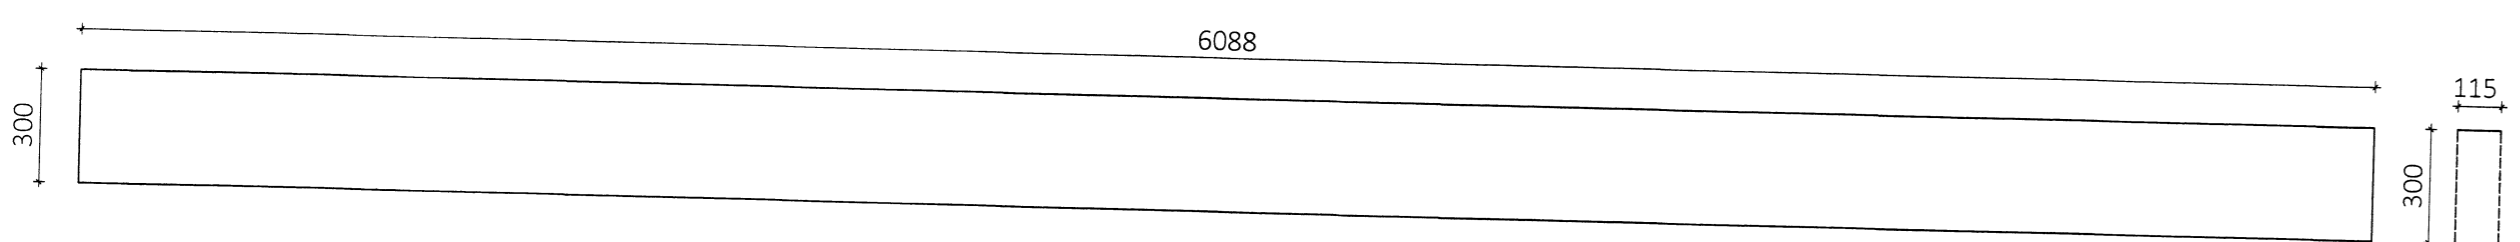


LB5 - langband 115x300 Mkv 1:20
Samtals 2 stk

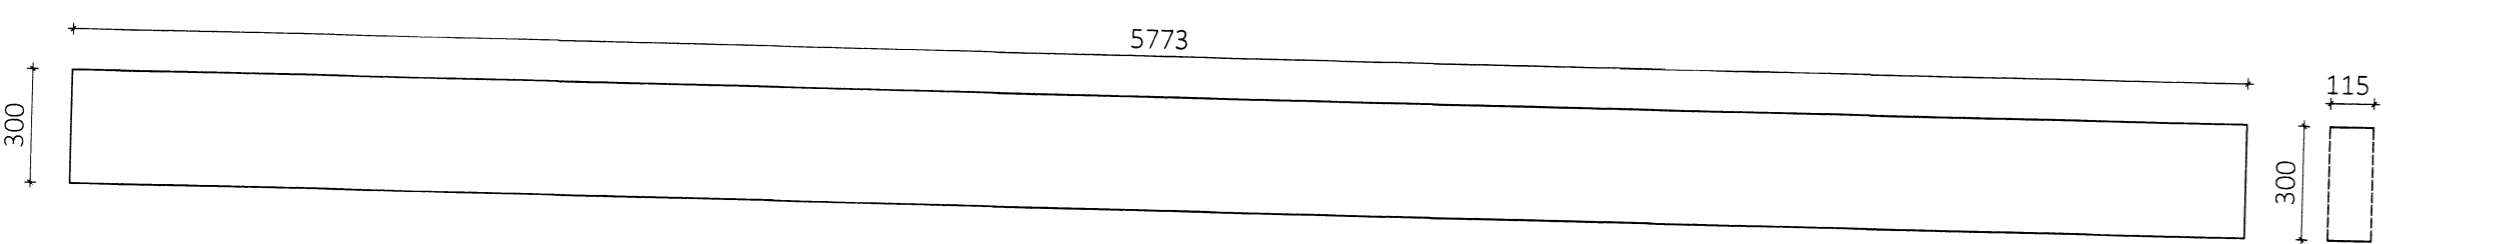


LB6 - langband 90x300 Mkv 1:20
Samtals 4 stk

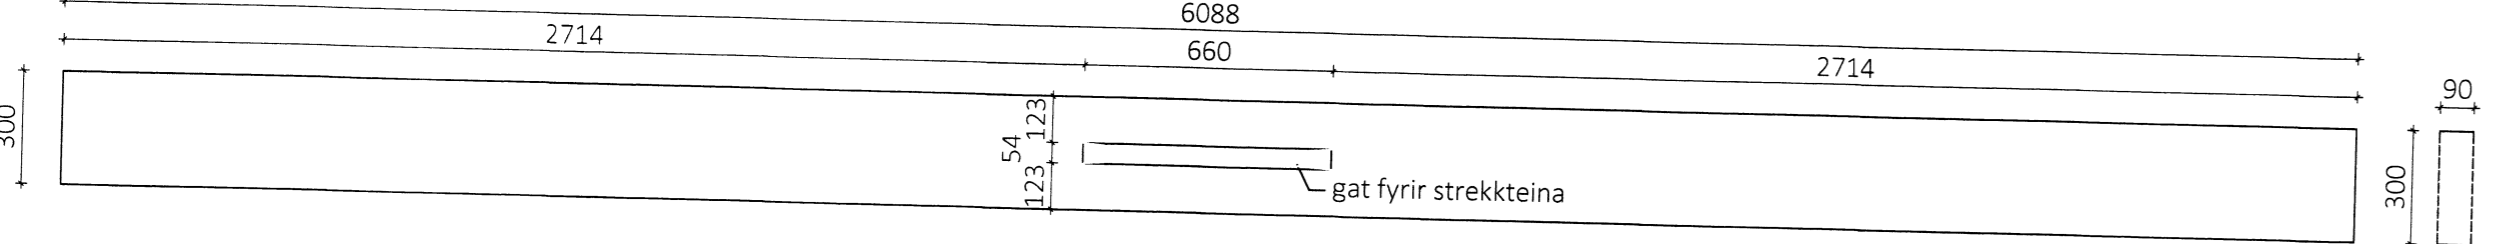


LB7 - langband 140x300 Mkv 1:20
Samtals 4 stk

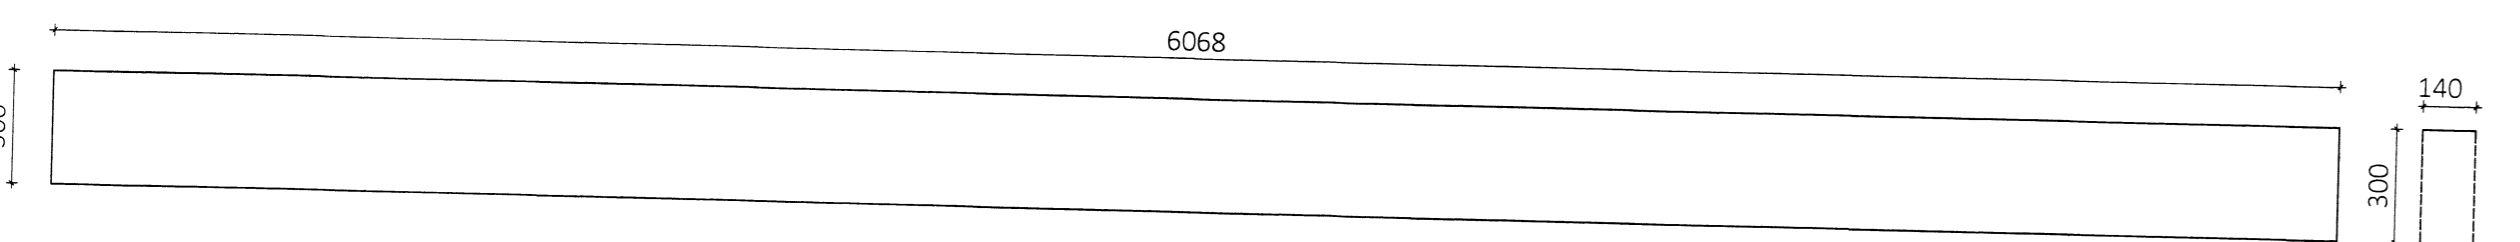


LB8 - langband 90x300 Mkv 1:20
Samtals 4 stk

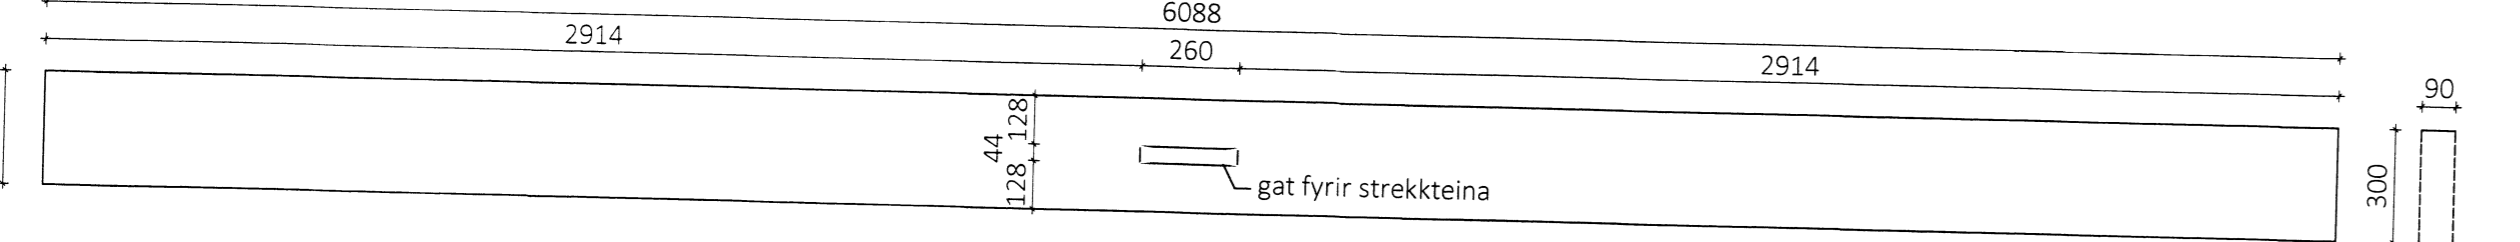


LB9 - langband 115x300 Mkv 1:20
Samtals 4 stk

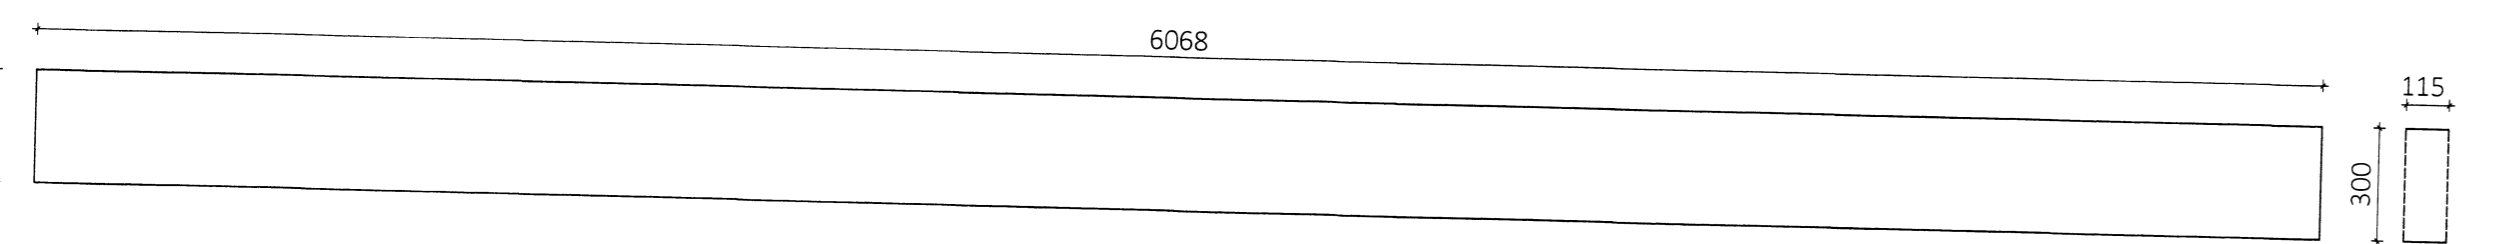


LB10 - langband 90x300 Mkv 1:20
Samtals 4 stk

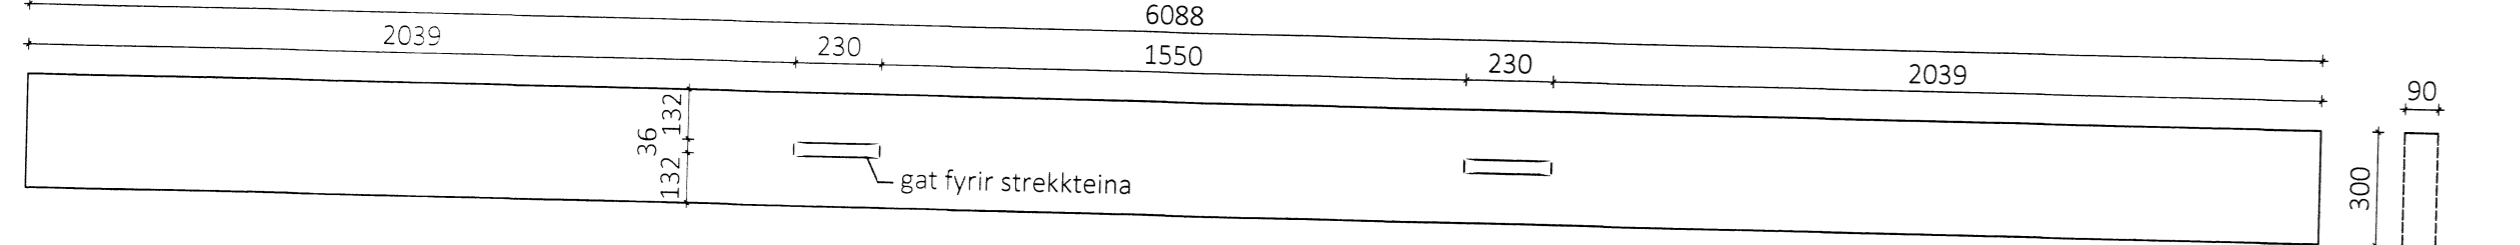


LB11 - langband 90x300 Mkv 1:20
Samtals 4 stk

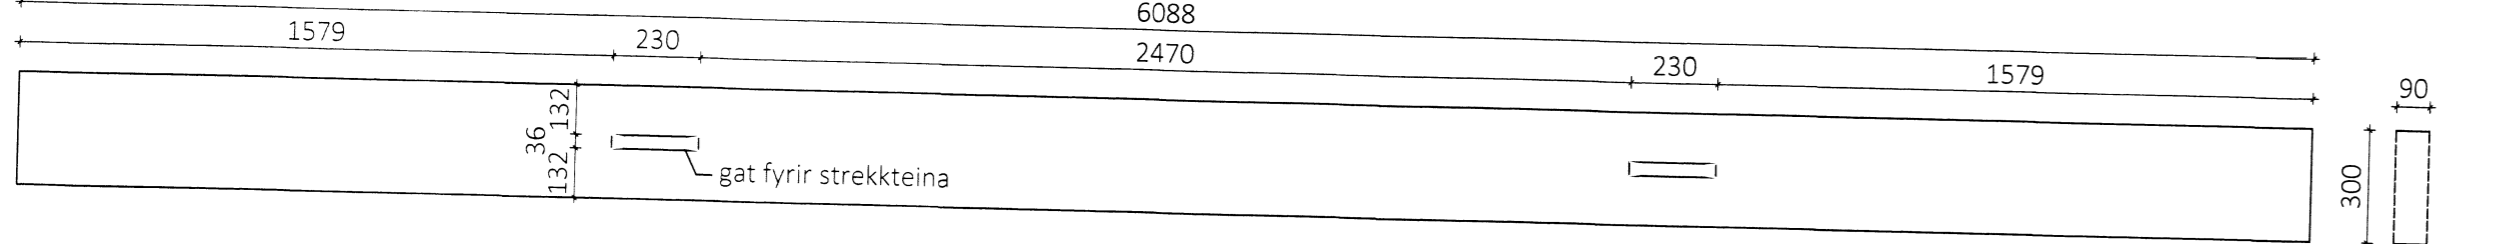


MB1 - Mænisbiti 115x300 Mkv 1:20
Samtals 1 stk

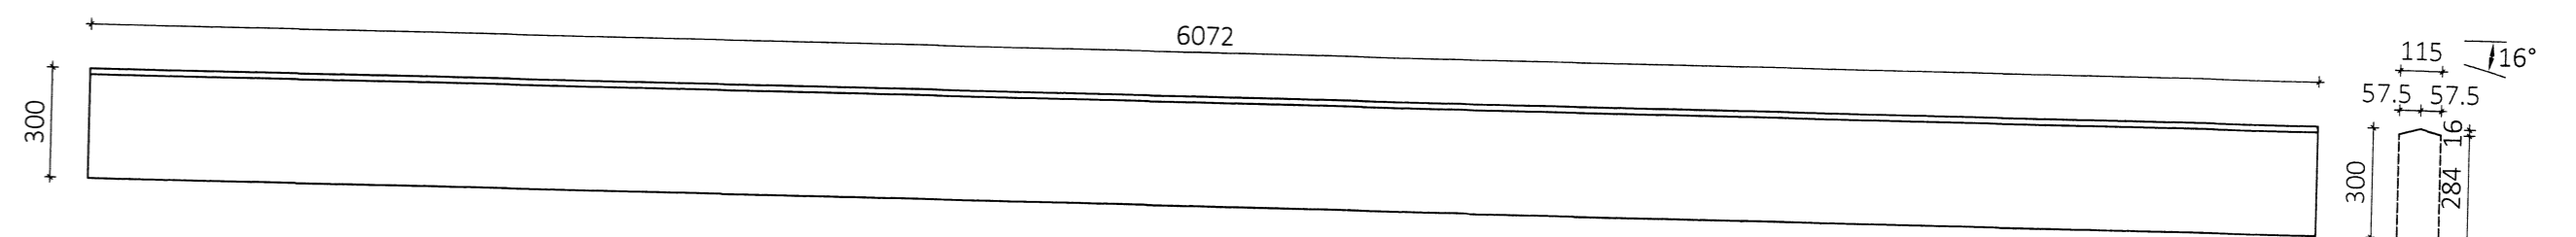


MB2 - Mænisbiti 115x300 Mkv 1:20
Samtals 1 stk

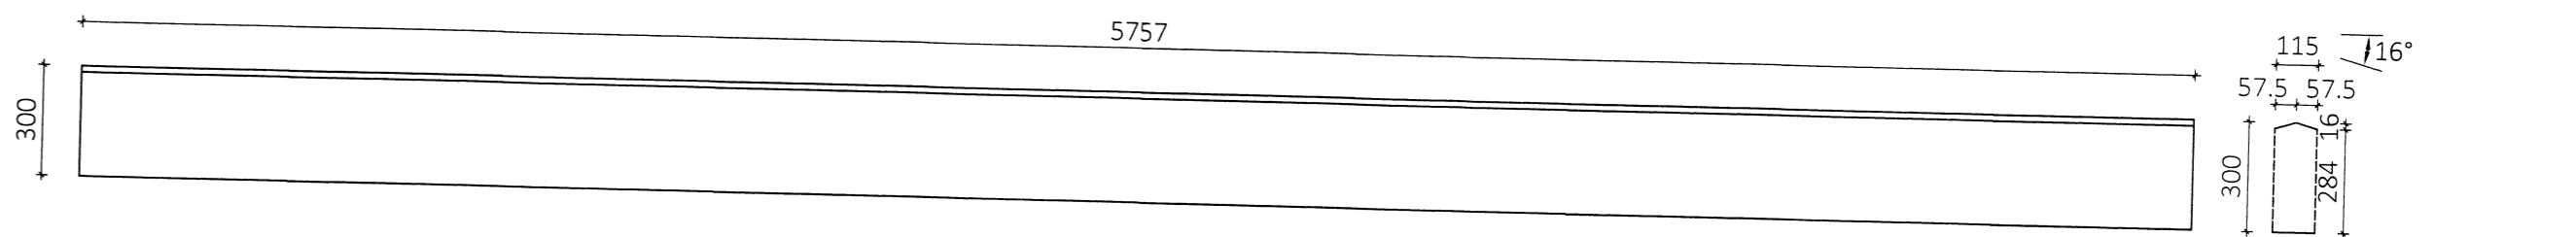


PG1 - Pakluggi 65x400 Mkv 1:20
Samtals 28 stk

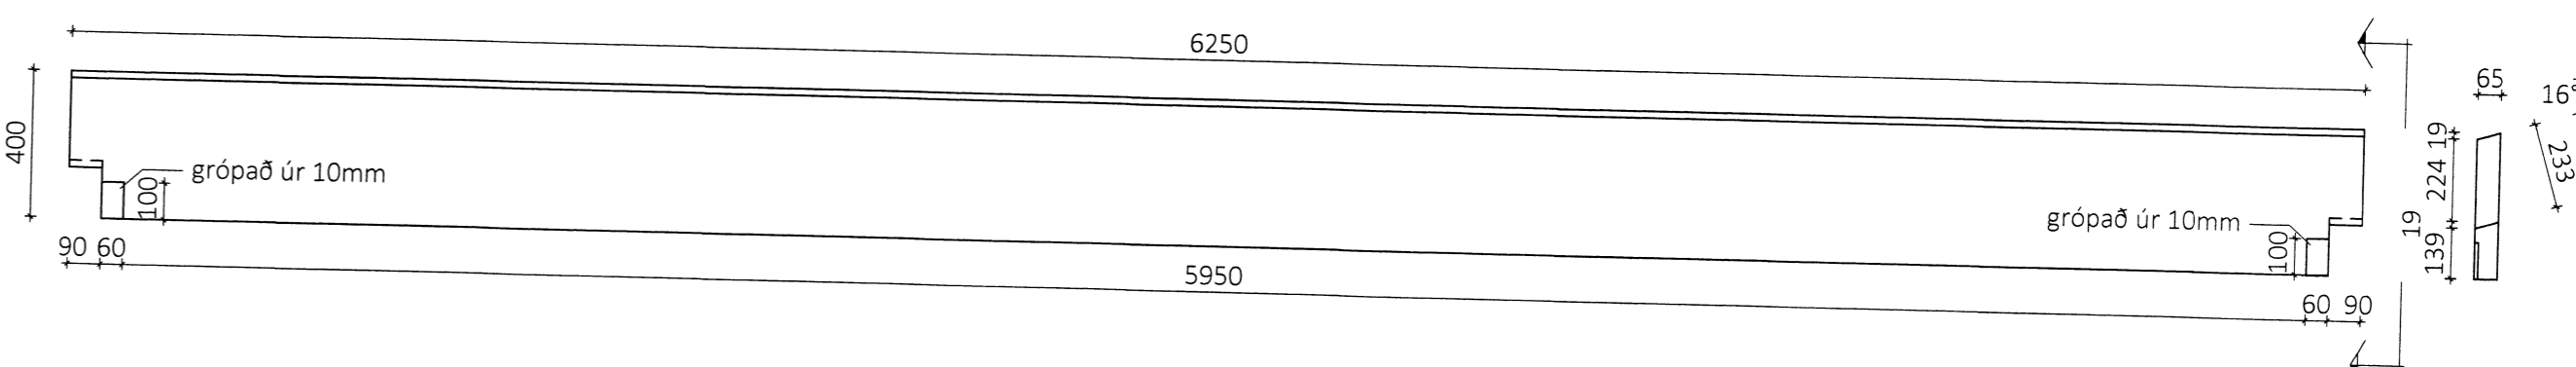


PG2 - Pakluggi 65x233 Mkv 1:20
Samtals 4 stk

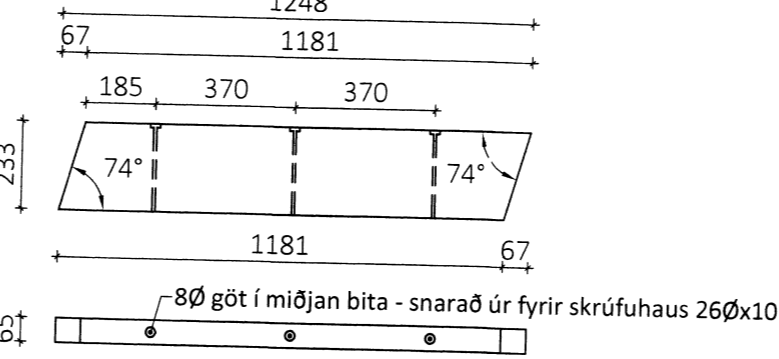


KB1 - langband 115x333 Mkv 1:20
Samtals 26 stk

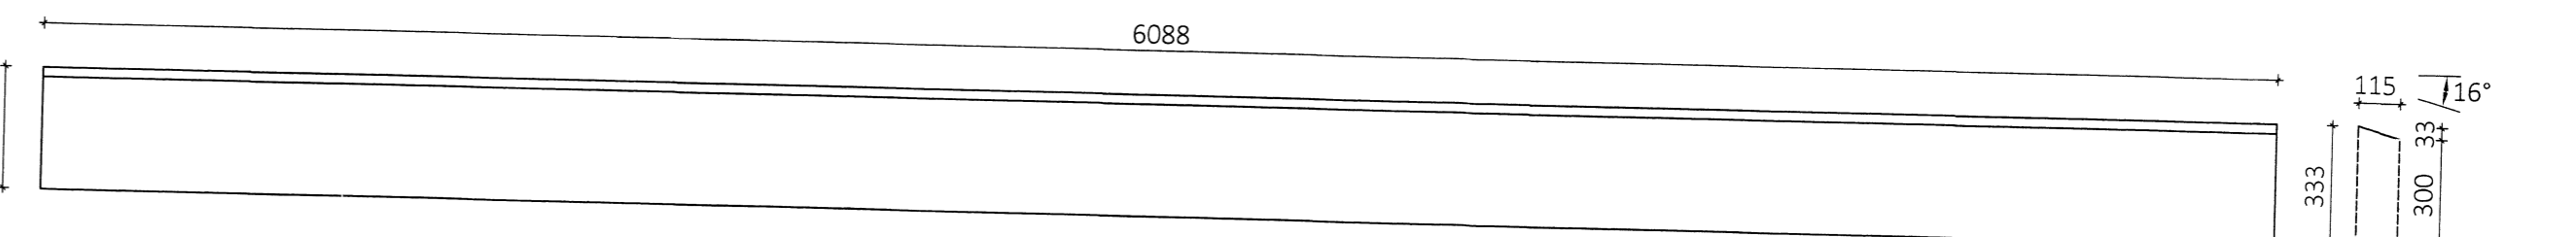

KB2 - langband 115x333 Mkv 1:20
Samtals 2 stk

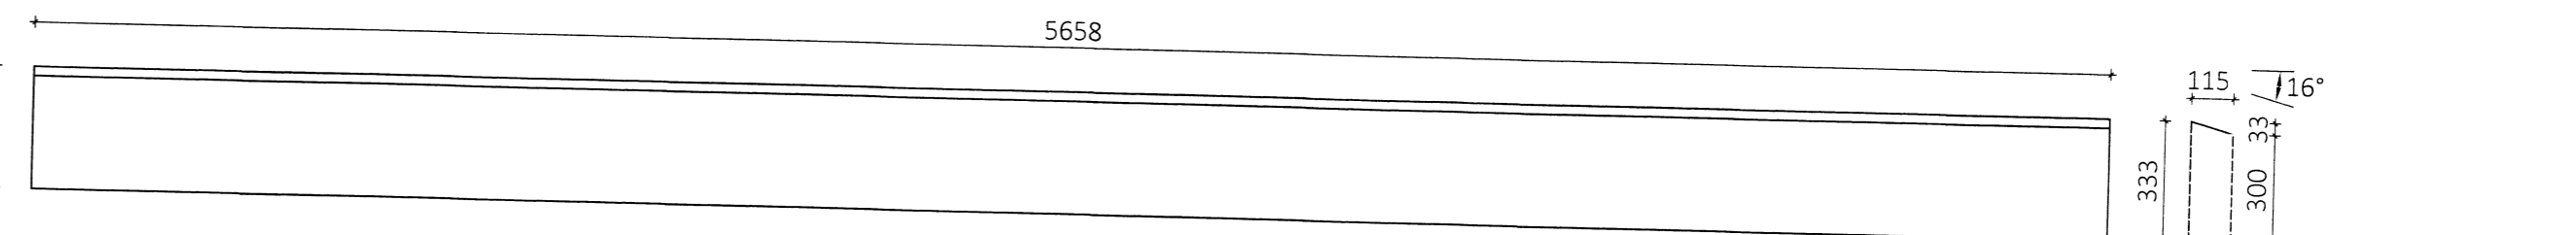

KB3 - langband 140x333 Mkv 1:20
Samtals 4 stk

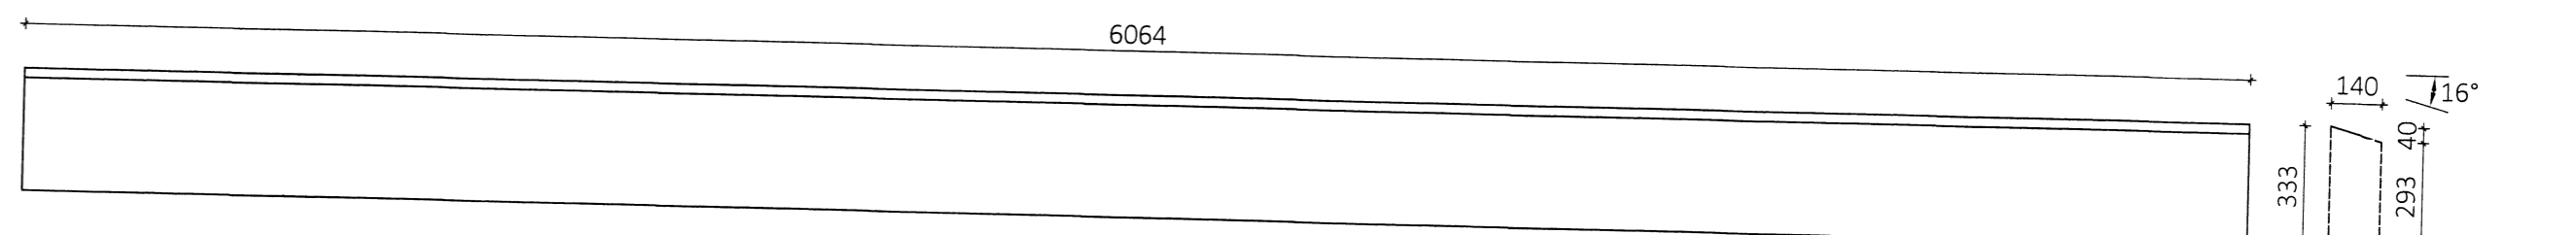

ÖLL AFNOT OG AFRITUN TEIKNINGAR AE HLUTA EDA Í HEILD ER HÁÐ SKRIFLEGU LEYFI LÍMTRÉ VÍRNET EHF.
Númer Dags. Skýring breytingar Br. af

<p>Byggingaéið - Vesturvör 29-200 Kópavogur kt. 440510-1160 - Sími: 412 5300</p>	MKV.	DAGS.	VERKNR.	ÚTGÁFA NR.
	1:20	05.08.2015	103008	1
HEITI VERKS:	TEIKN.	REIKN.	YFIR.	NR. TEIKNINGAR
Torfdalur 2, Flúðum <i>blá</i>	KB	KB		383
HEITI TEIKNINGAR	NAFN HÖNNUÐAR	ARITUN HÖNNUÐAR		DAGS. ÁRITUNAR
Nýbygging fyrir steinullarlínu	Bjarni Ingibergsson	[Signature]		[Signature]
Límré framleiðsluteikningar	byggingatæknifræðingur B.Sc. kt. 030861-2729 - bjarni@limtrevirnet.is	ARITUN SAMIRÆWI HÖNNUÐAR	DAGS. ÁRITUNAR	
		[Signature]	[Signature]	