




VS1 - veggstoð 115x267 Mkv 1:20
Samtals 54 stk

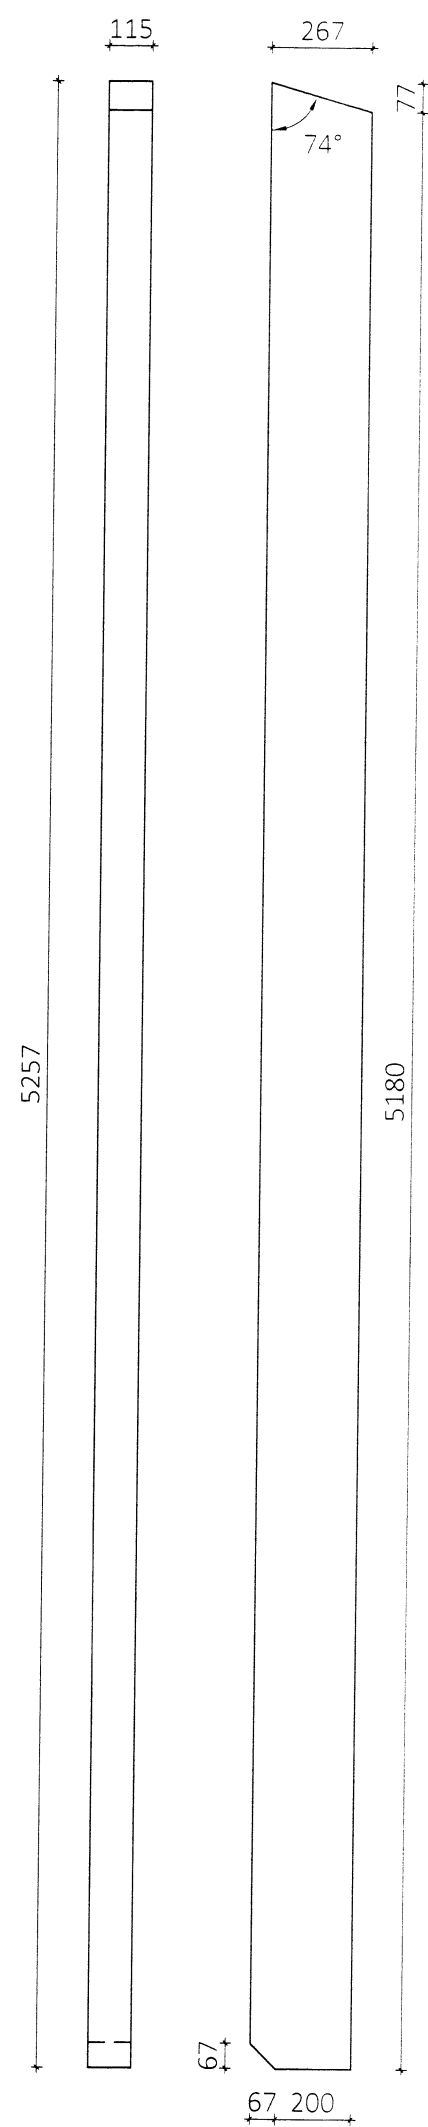


VS2 - veggstoð 115x267 Mkv 1:20
Samtals 8 stk

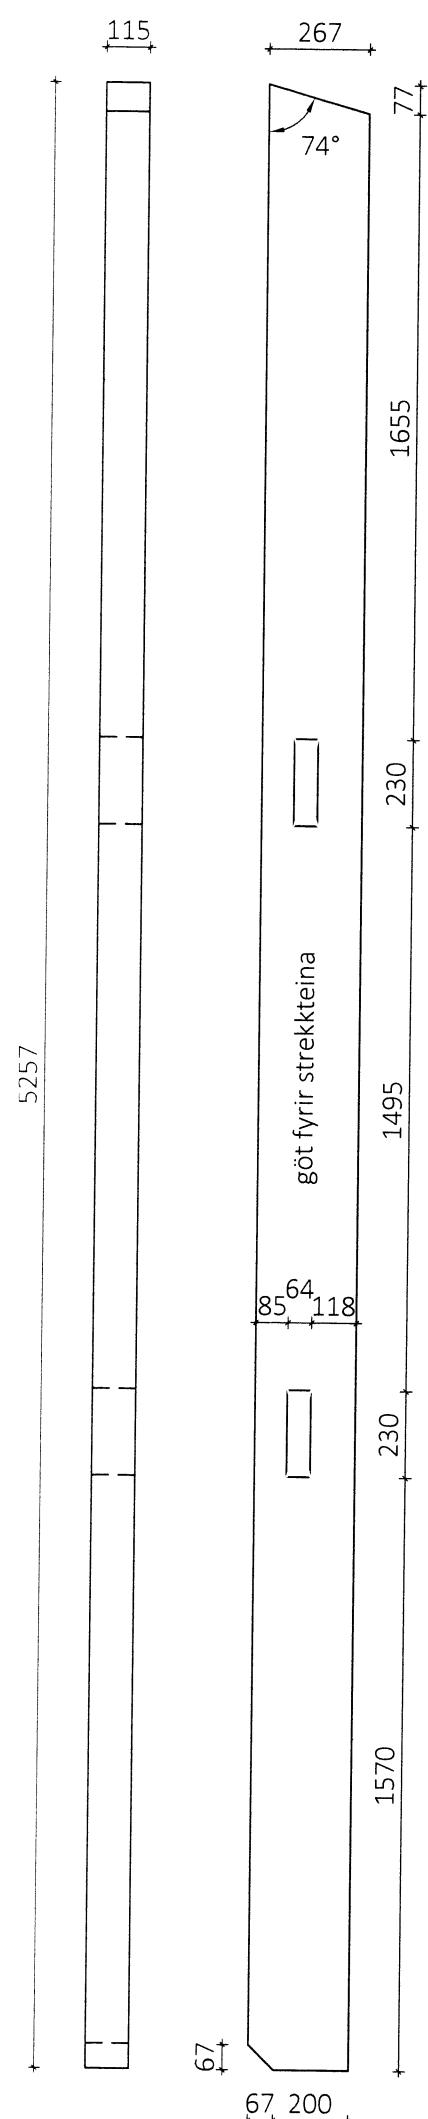


GS1 - gáflstoð 90x267 Mkv 1:20
Samtals 1 stk

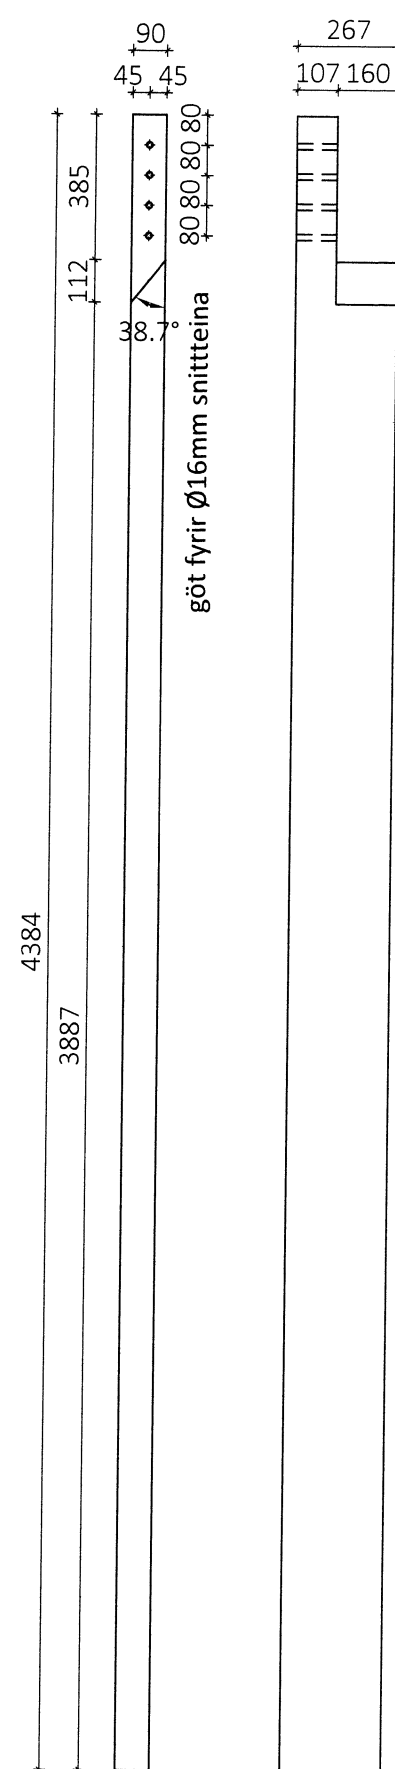


GS2 - gáflstoð 90x267 Mkv 1:20
Samtals 1 stk

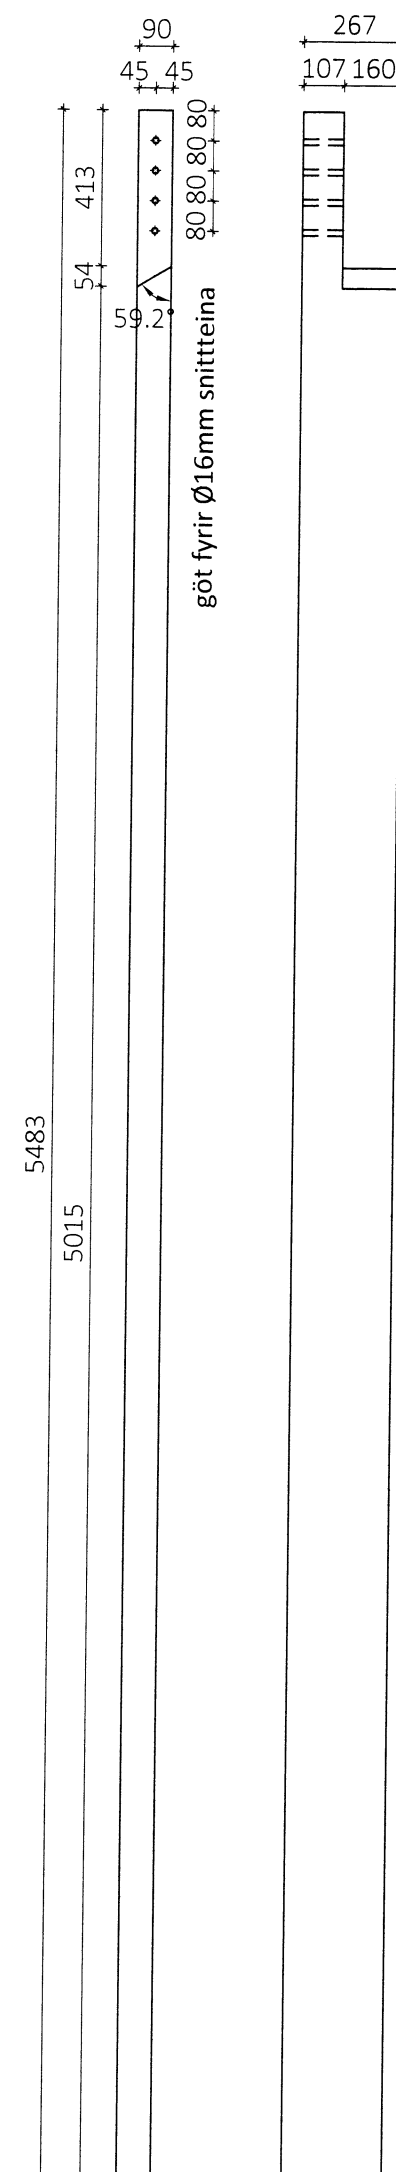


GS3 - gáflstoð 115x267 Mkv 1:20
Samtals 1 stk

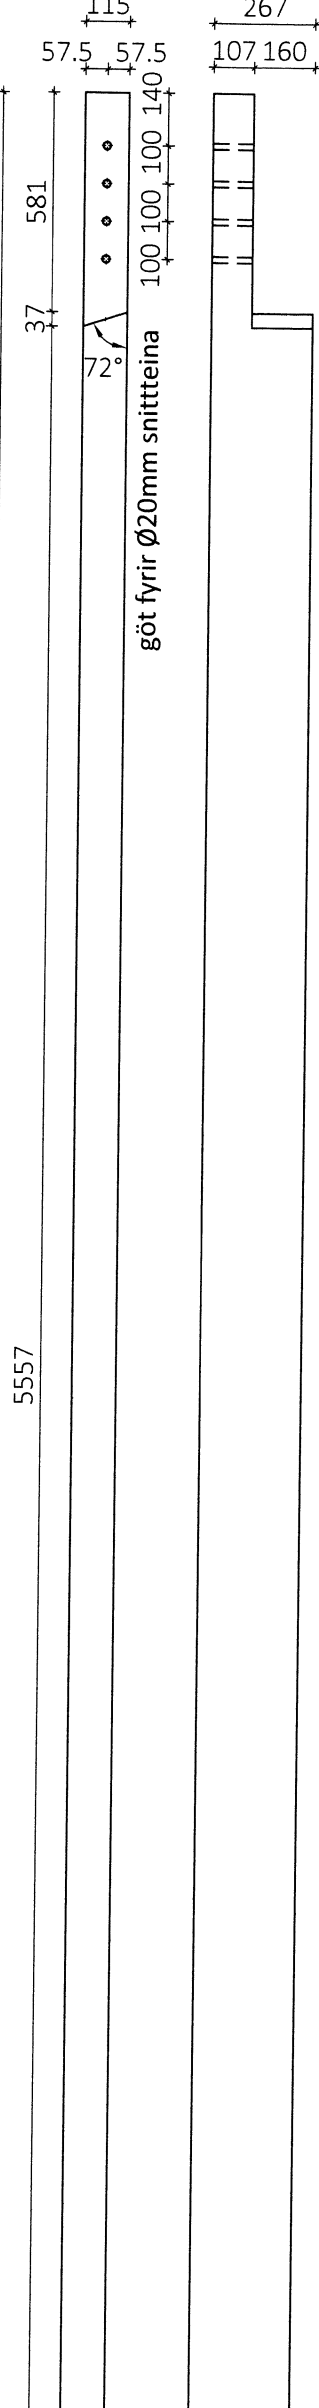


GS4 - gáflstoð 115x333 Mkv 1:20
Samtals 1 stk

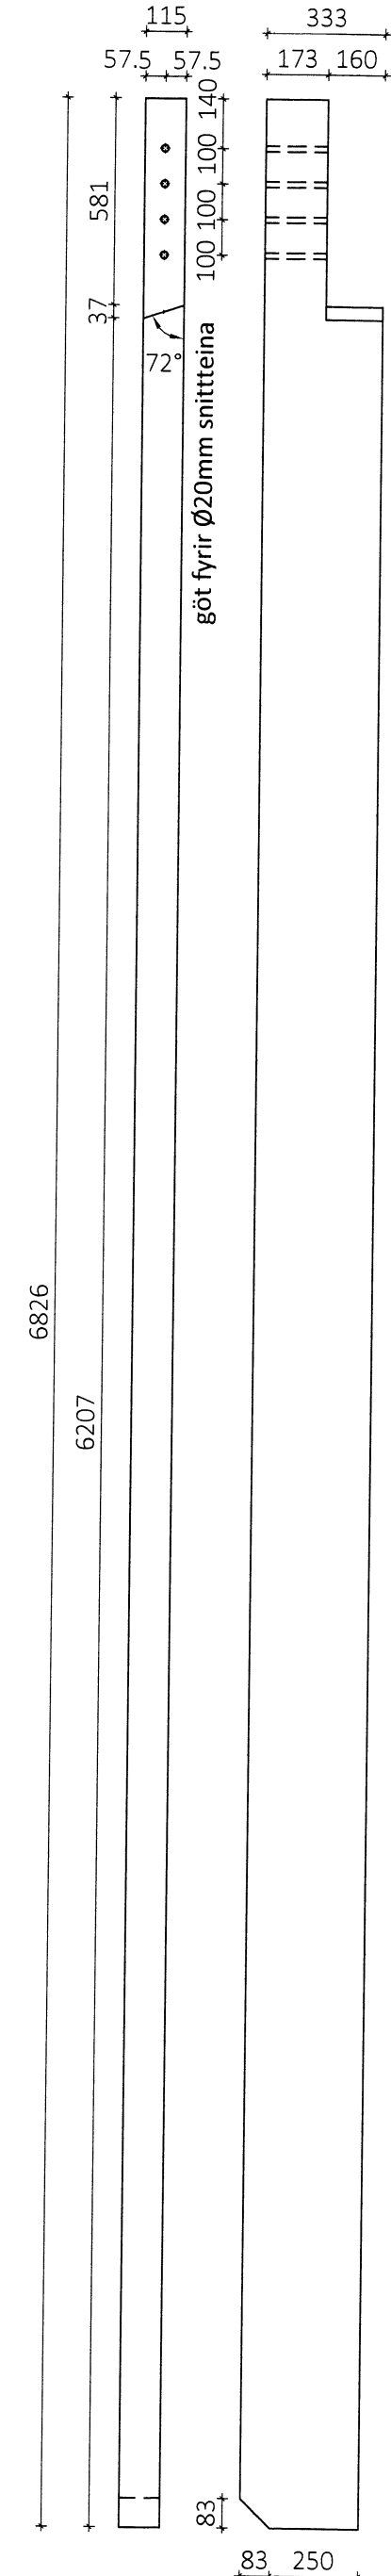


GS5 - gáflstoð 140x333 Mkv 1:20
Samtals 1 stk

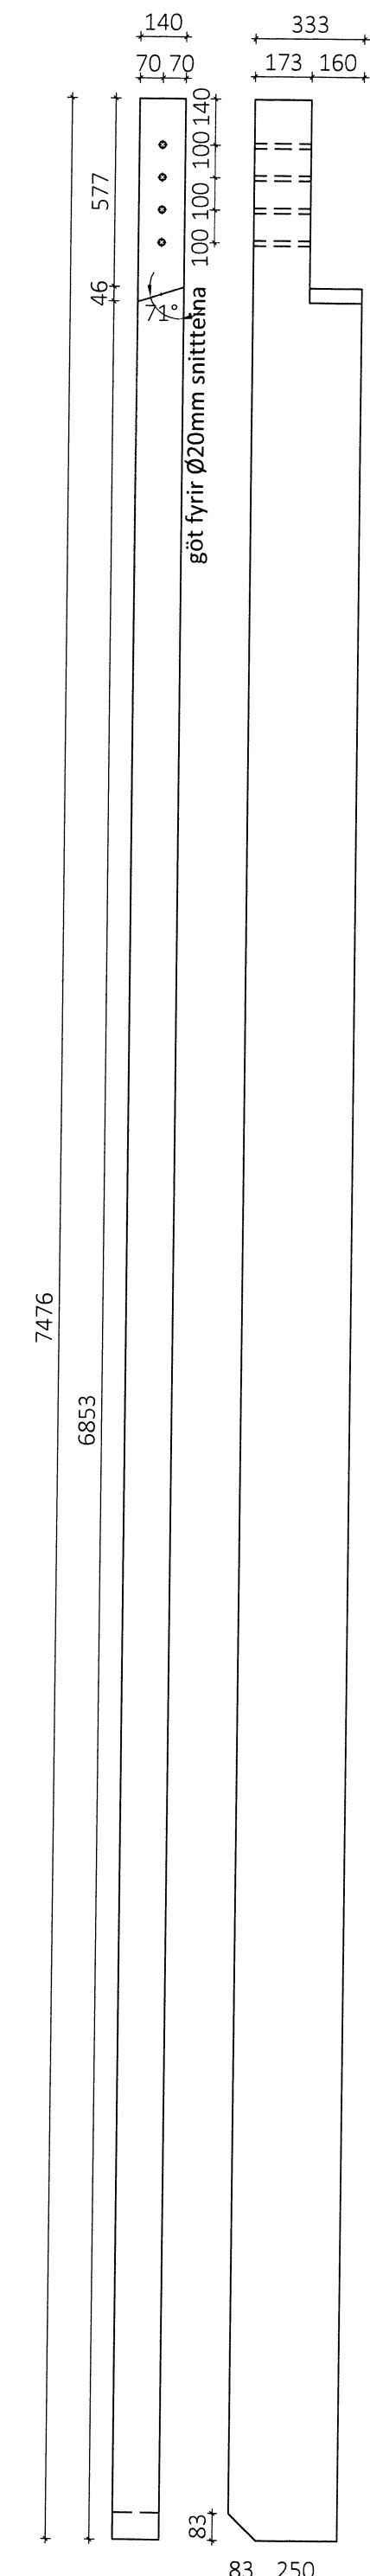


HB3 - hurðabiti 140x160 Mkv 1:20
Samtals 2 stk

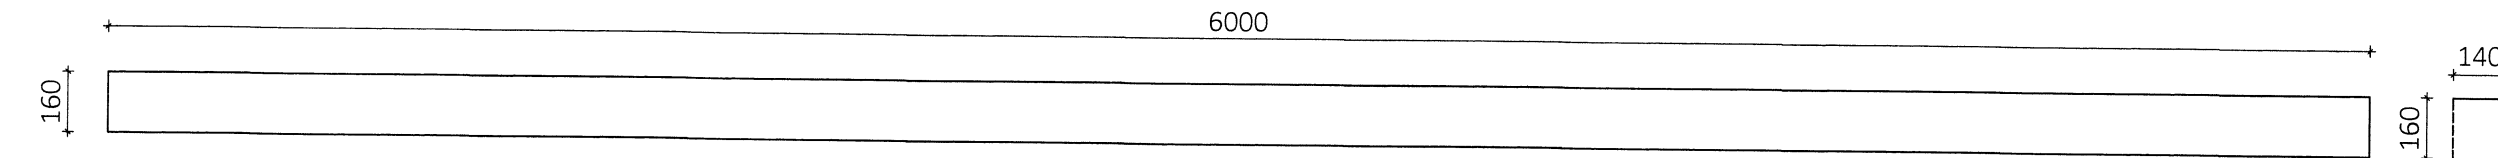


HB6 - hurðabiti 115x267 Mkv 1:20
Samtals 1 stk

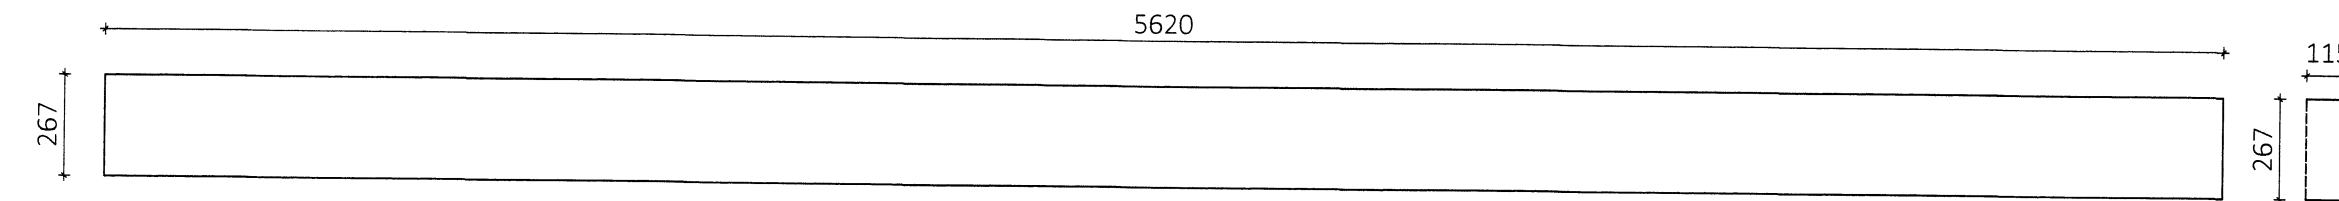


HB7 - hurðabiti 115x267 Mkv 1:20
Samtals 2 stk

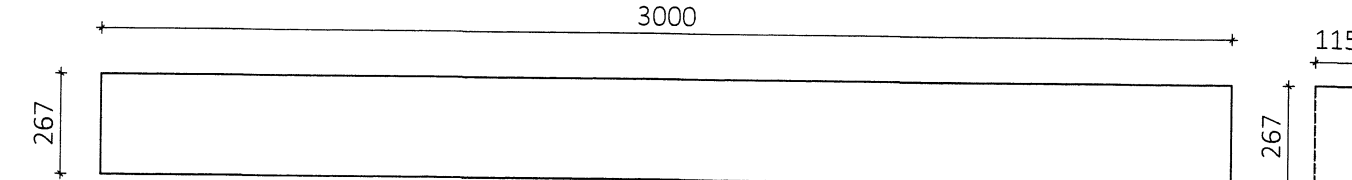


HS1 - hurðastoð 90x167 Mkv 1:20
Samtals 8 stk

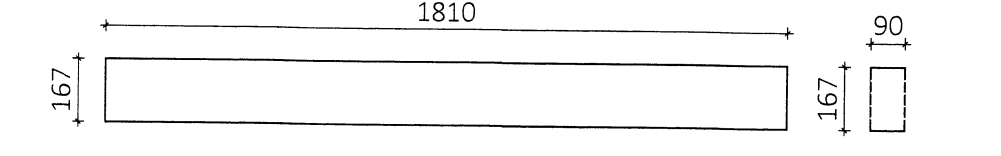


HS2a - hurðastoð 65x167 Mkv 1:20
Samtals 2 stk

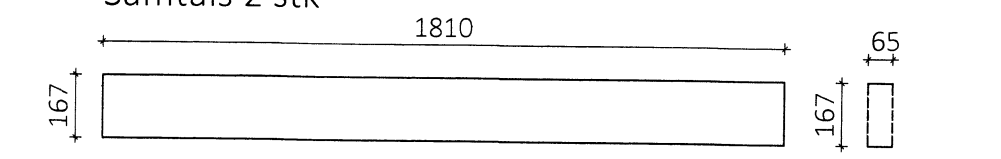


HS2b - hurðastoð 65x167 Mkv 1:20
Samtals 2 stk

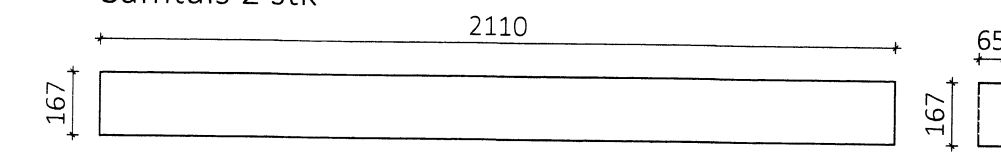


HS3 - hurðastoð 90x167 Mkv 1:20
Samtals 2 stk

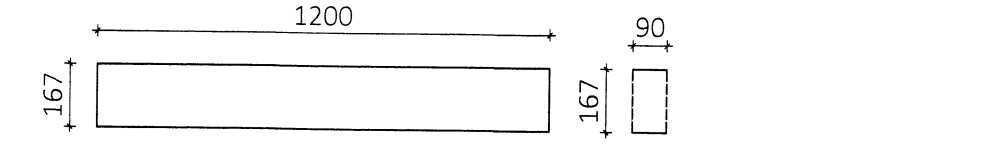


HS4 - hurðastoð 90x167 Mkv 1:20
Samtals 3 stk

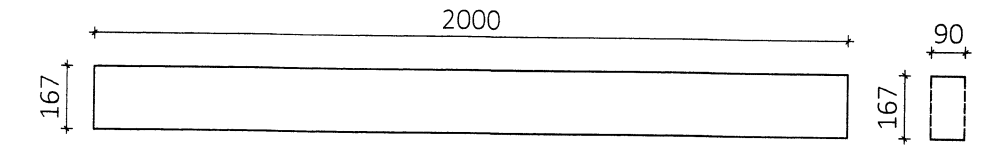


HS10 - hurðastoð 90x100 Mkv 1:20
Samtals 1 stk

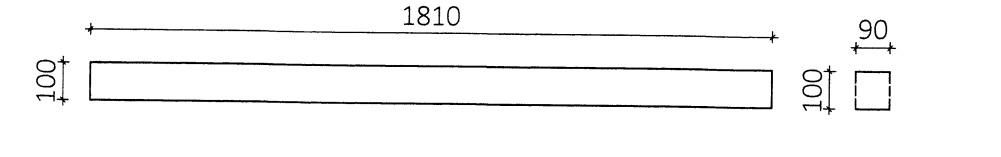


G1 - gluggabiti 90x167 Mkv 1:20
Samtals 12 stk

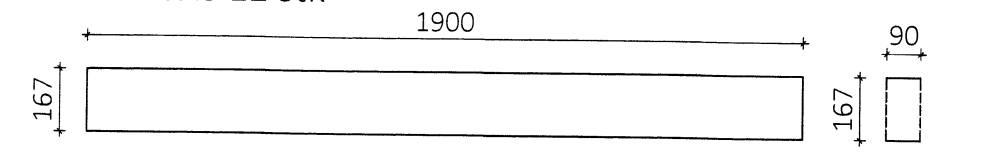

G2 - gluggabiti 90x167 Mkv 1:20
Samtals 4 stk

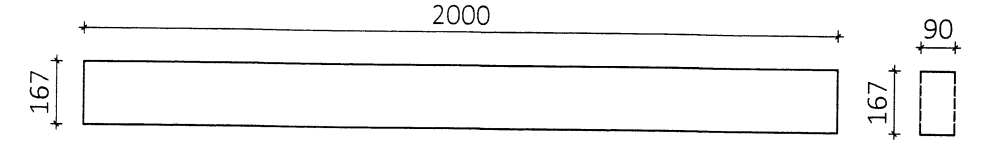

G3 - gluggabiti 51x167 Mkv 1:20
Samtals 4 stk

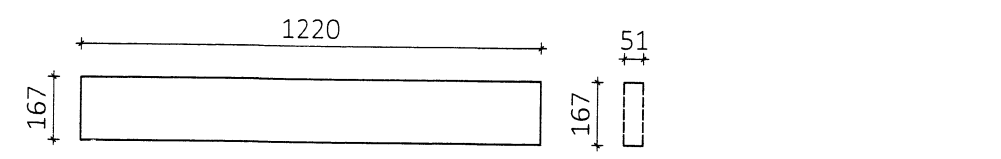

ÖLL AÐNOT OG AFRITUN TEIKNINGAR AÐ HLUTA EÐA Í HEILD ER HÁÐ SKRIFLEGU LEYFI LÍMTRÉ VÍRNET EHF.
Númer: _____ Dags: _____ Skýring breytingar: _____ Br. af _____

<p>Vírnet Byggingaæðild - Vesturvör 29 - 200 Kópavogur kt. 440510-1160 - Sími: 412 5300</p>	MKV. 1:20	DAGS. 05.08.2015	VERKNR. I03008	ÚTGÁFA NR. 1
	TEIKN. KB	REIKN. KB	YFIRF.	NR. TEIKNINGAR
HEITI VERKS: Torfdalur 2, Flúðum 6121.	NAFN HÖNNUÐAR Bjarni Ingibergsson byggingatæknifræðingur B.Sc. kt. 030861-2729 - bjarni@limtrevirnet.is			384
HEITI TEIKNINGAR Nýbygging fyrir steinullarlínu Límtré framleiðsluteikningar	ARITUN HÖNNUÐAR	DAGS. ARITUNAR		
	ARITUN SAMRÁÐS HÖNNUÐAR	DAGS. ARITUNAR		