




GS6 - gaflistoð 140x367 Mkv 1:20
Samtals 1 stk + 1 stk spegluð

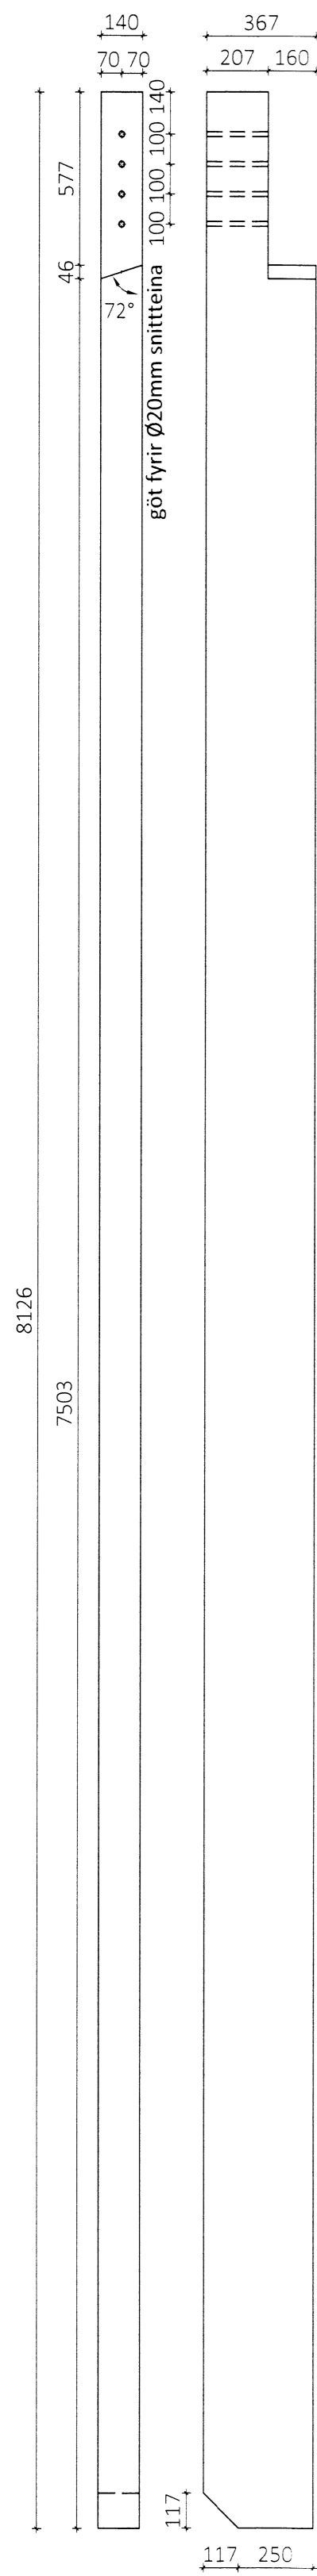


GS7 - gaflistoð 140x400 Mkv 1:20
Samtals 1 stk + 1 stk spegluð

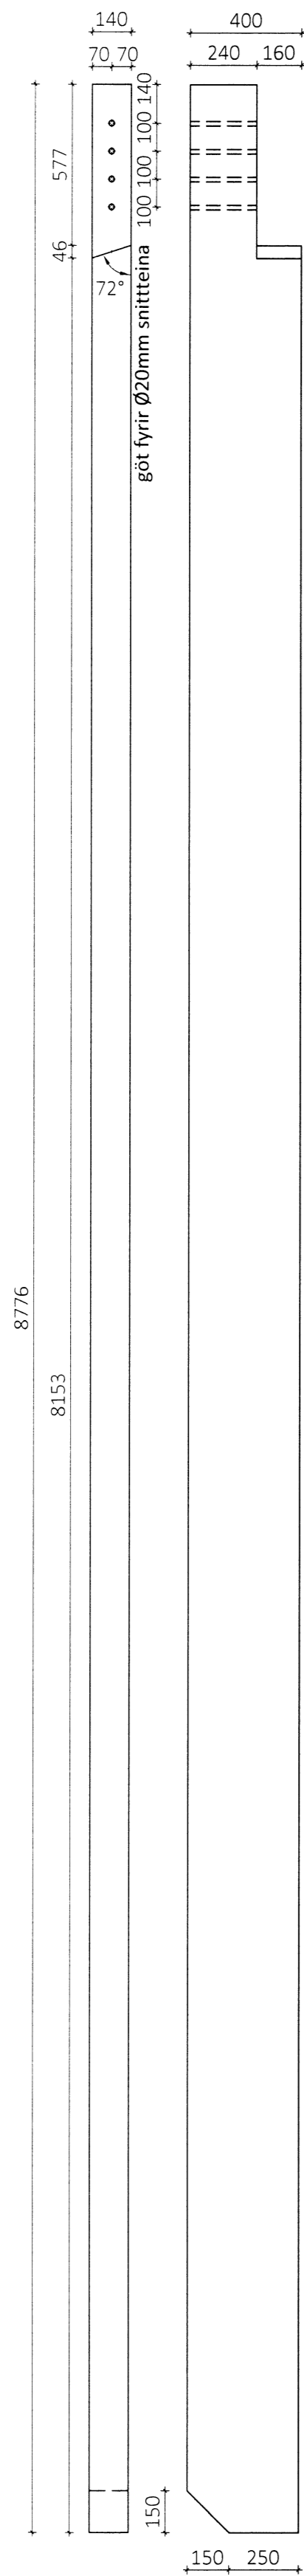


GS8 - gaflistoð 140x400 Mkv 1:20
Samtals 1 stk

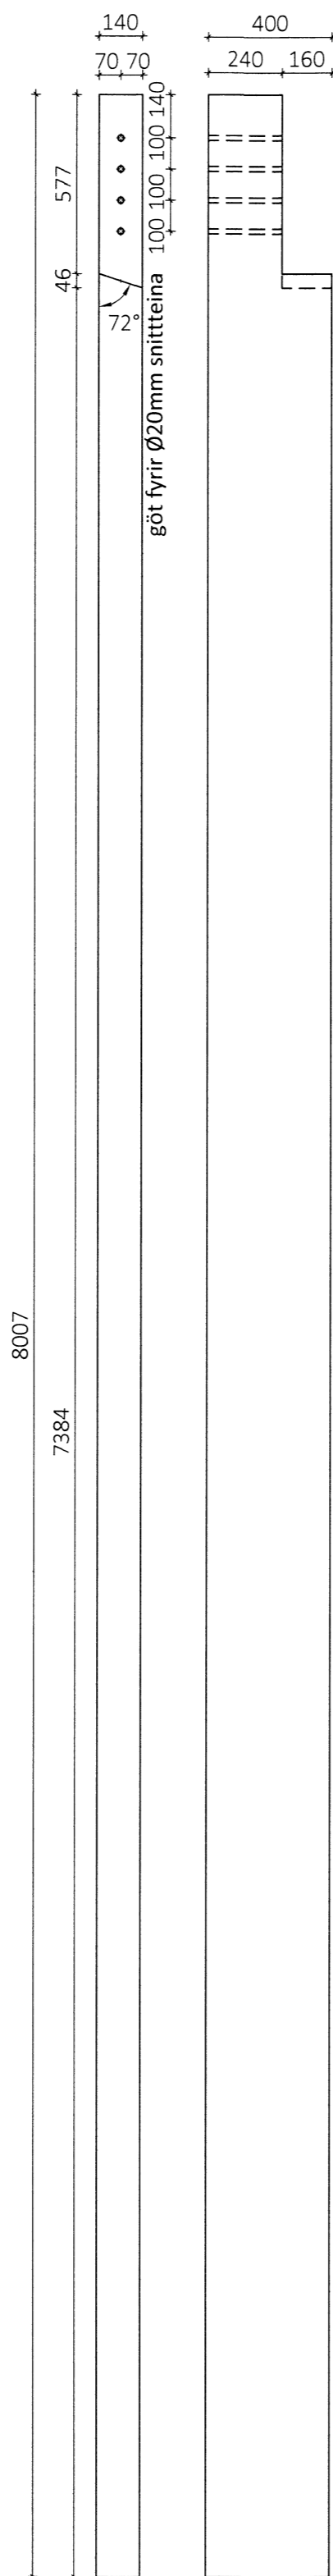


GS9 - gaflistoð 140x400 Mkv 1:20
Samtals 1 stk

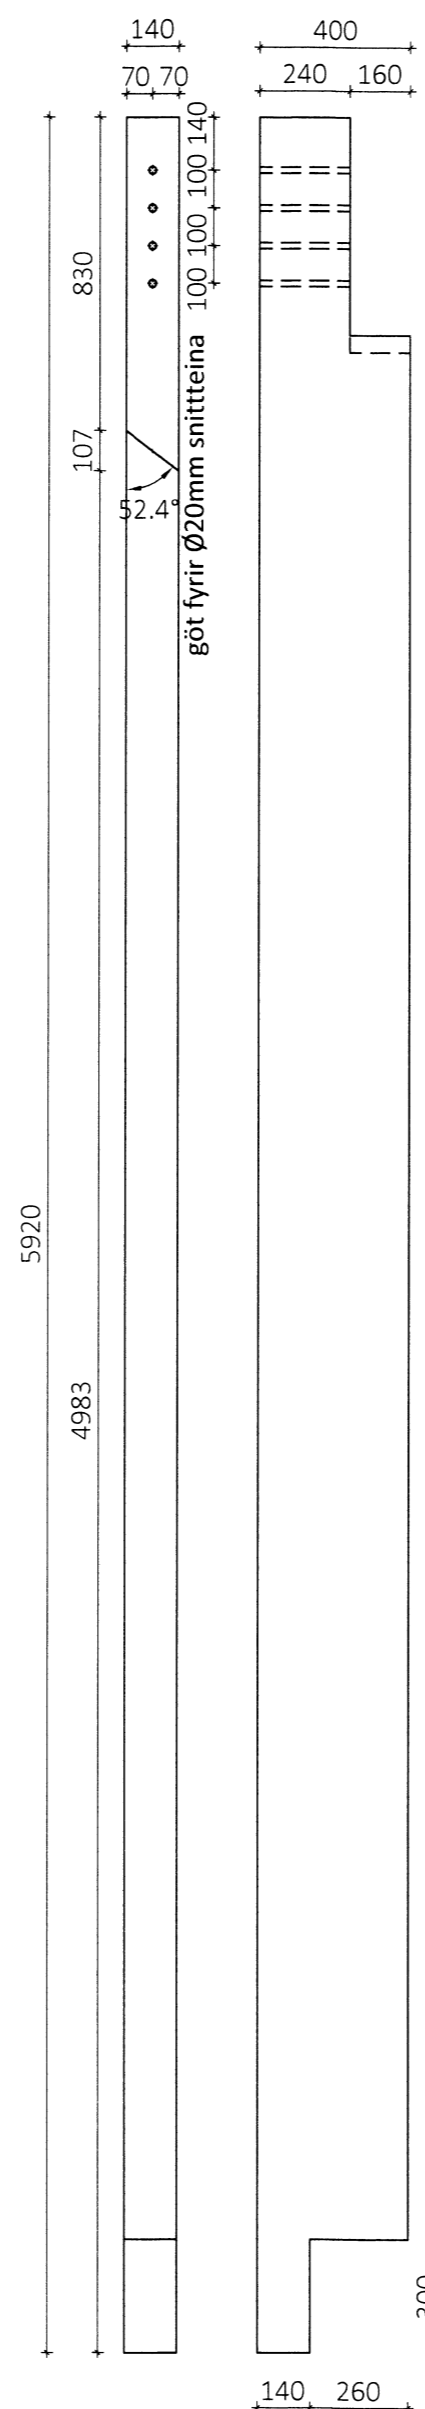


GS10 - gaflistoð 90x160 Mkv 1:20
Samtals 1 stk

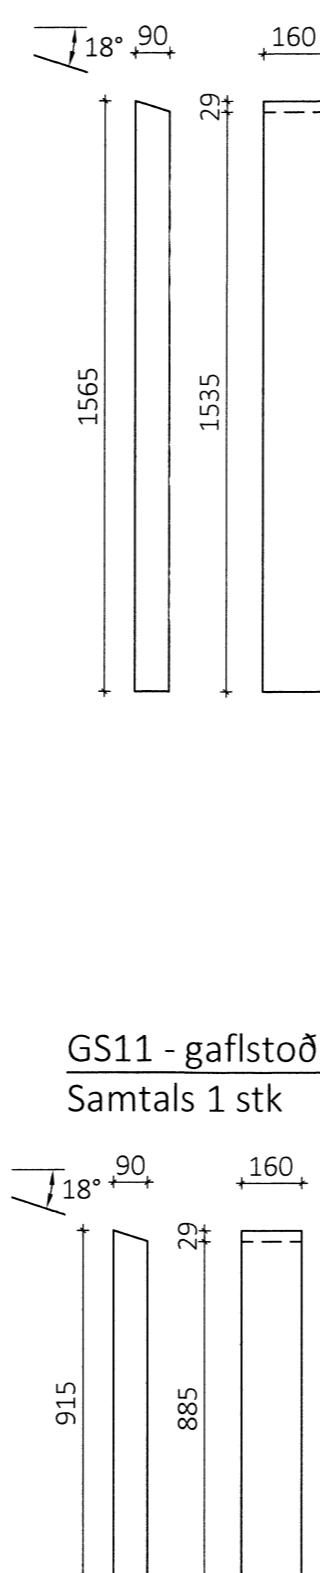


GS11 - gaflistoð 90x160 Mkv 1:20
Samtals 1 stk

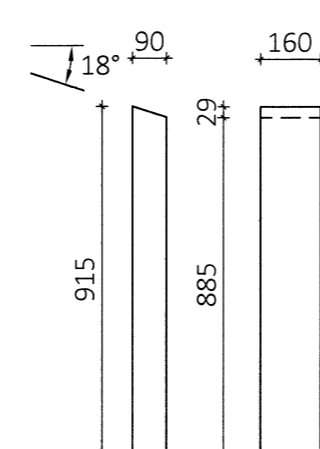


HB1 - hurðabiti 140x160 Mkv 1:20
Samtals 1 stk

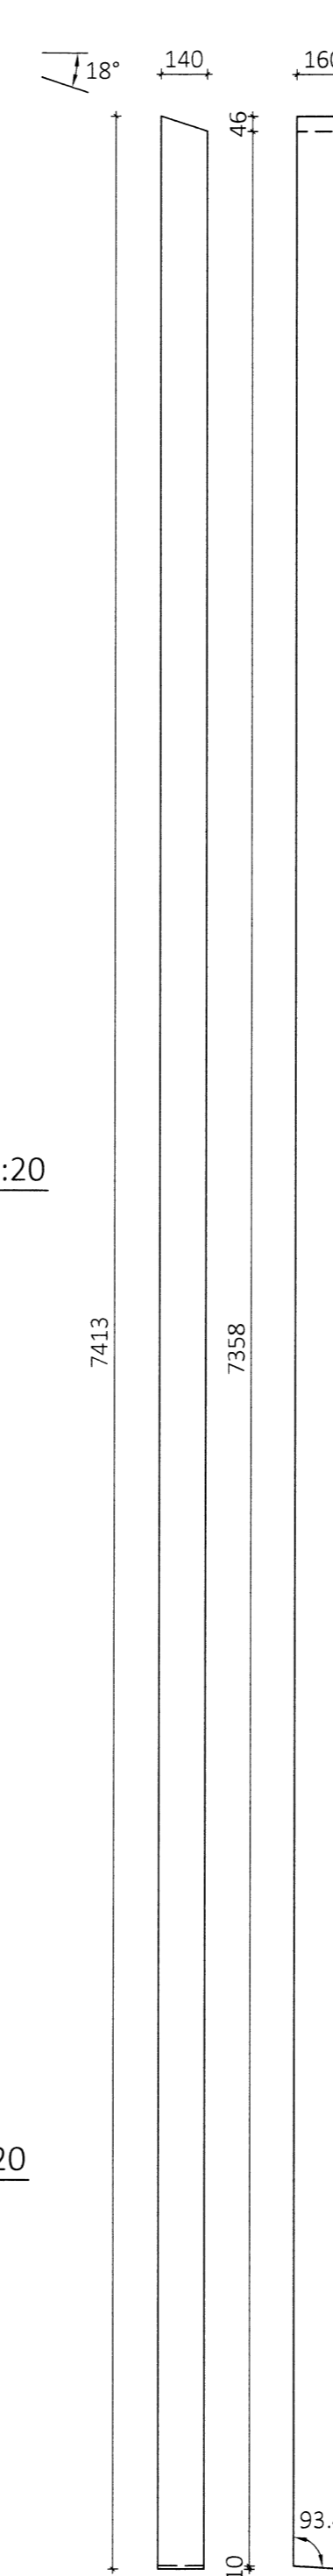


HB2 - hurðabiti 140x160 Mkv 1:20
Samtals 1 stk

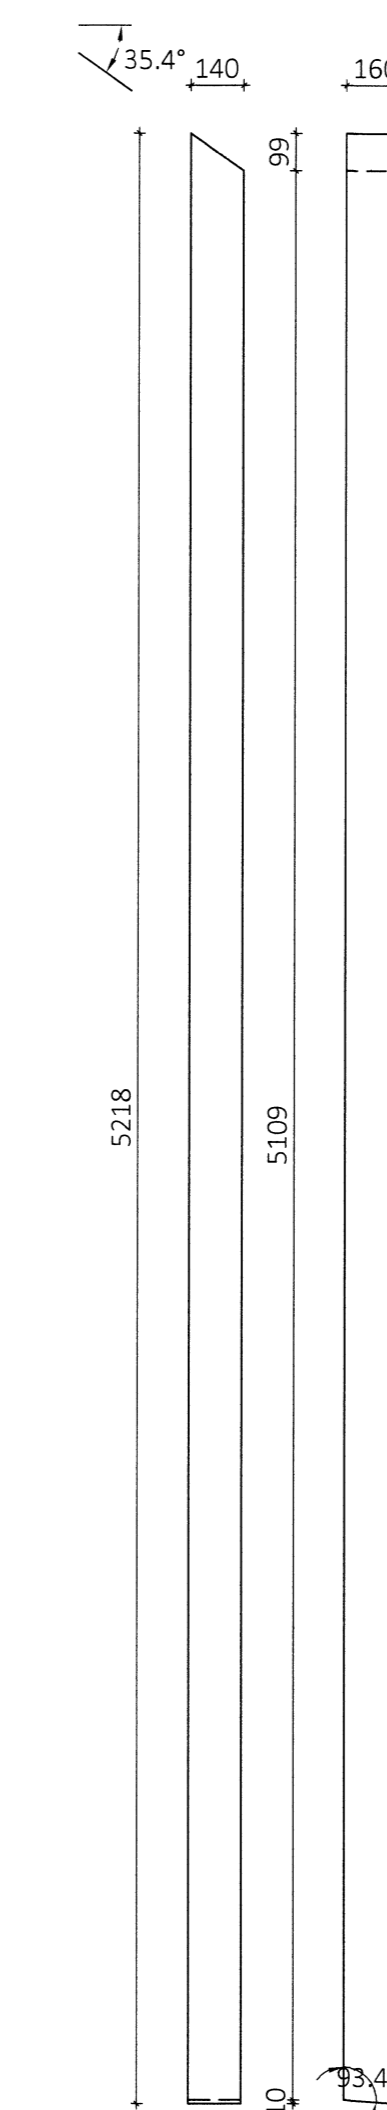

GS12 - gaflistoð 90x267 Mkv 1:20
Samtals 1 stk + 1 stk spegluð

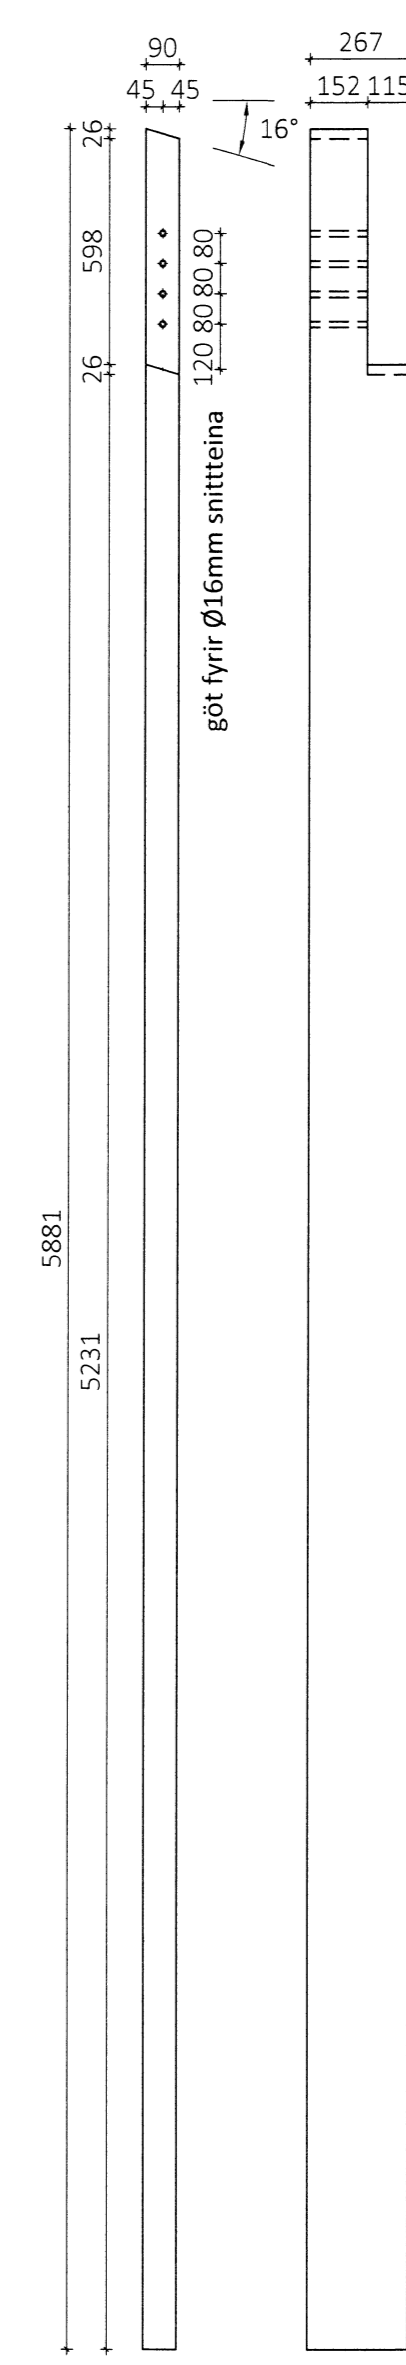

GS13 - gaflistoð 90x267 Mkv 1:20
Samtals 1 stk

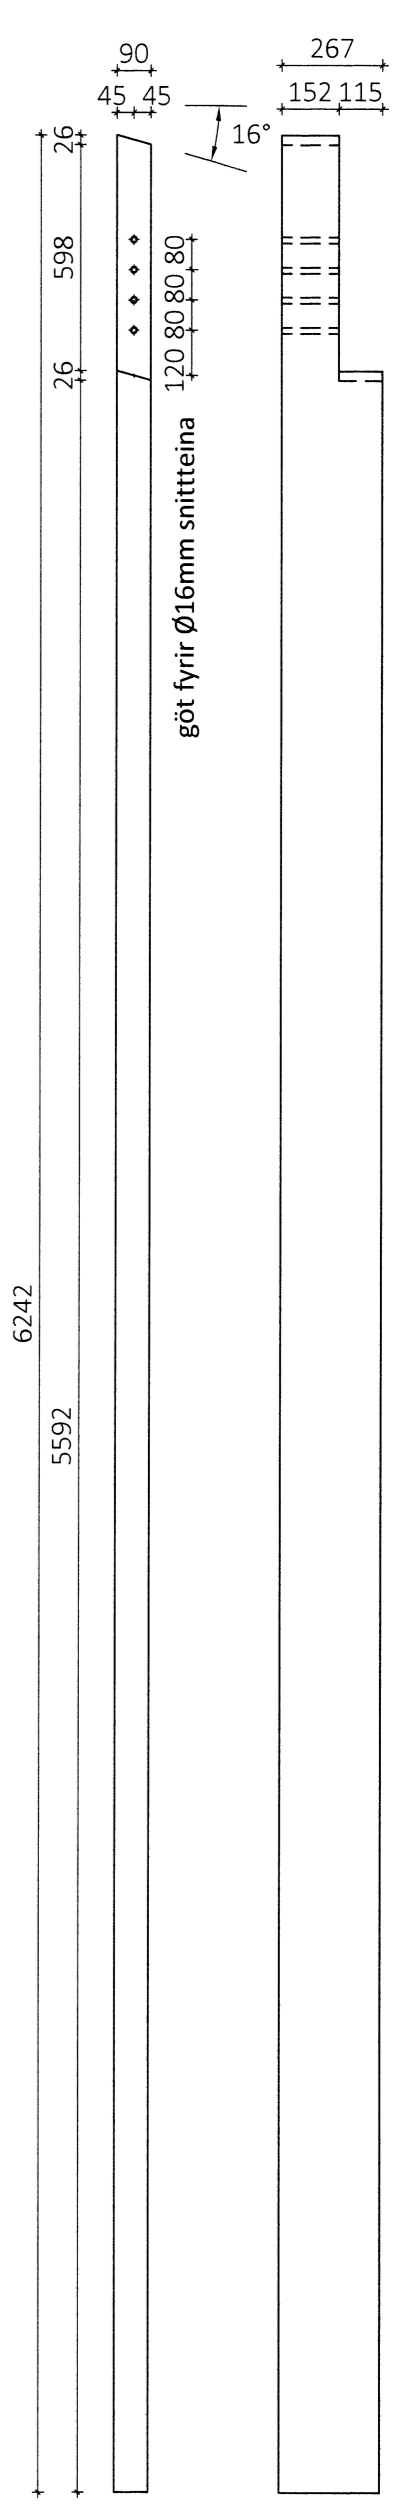

ÖLL AFNOT OG AFRITUN TEIKNINGAR AÐ HLUTA EDA Í HEILD ER HÁÐ SKRIFLEGU LEYFI LÍMTRÉ VÍRNÉ EHF.
Númer: _____ Dags: _____ Skýring/breytingar: _____ Br. af: _____

<p>Byggingadeild - Vesturvegur 29 - 200 Kópavogur kt. 440510-1160 - Sími: 412 5300</p>	MKV.	DAGS.	VERKNR.	ÚTGÁFA NR.
	1:20	05.08.2015	I03008	1
TEIKN.	REIKN.	YFIRF.	NR. TEIKNINGAR	
KB	KB			
HEITI VERKS:	NAFN HÖNNUÐAR			385
Torfdalur 2, Flúðum <i>6112</i>	Bjarni Ingibergsson byggingatæknifræðingur B.Sc. kt. 030861-2729 - bjarni@limtrevirnet.is			
HEITI TEIKNINGAR	ARITUN HÖNNUÐAR			DAGS. ARITUNAR
Nýbygging fyrir steinullarlínu	<i>[Signature]</i>			<i>05.08.2015</i>
Límtre framleiðsluteikningar	ARITUN SAMRÆMIS HÖNNUÐAR			DAGS. ARITUNAR
	<i>[Signature]</i>			<i>05.08.2015</i>