




HB4 - hurðabiti 140x160 Mkv 1:20
 Samtals 1 stk

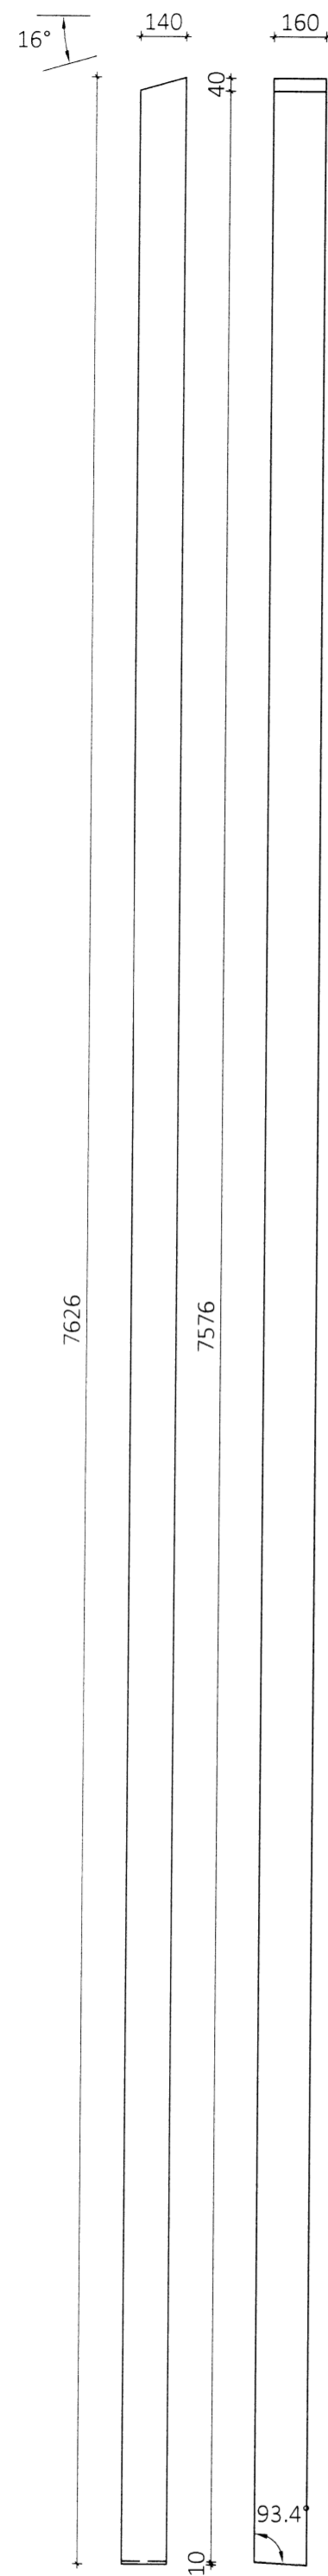


HB5 - hurðabiti 140x160 Mkv 1:20
 Samtals 1 stk

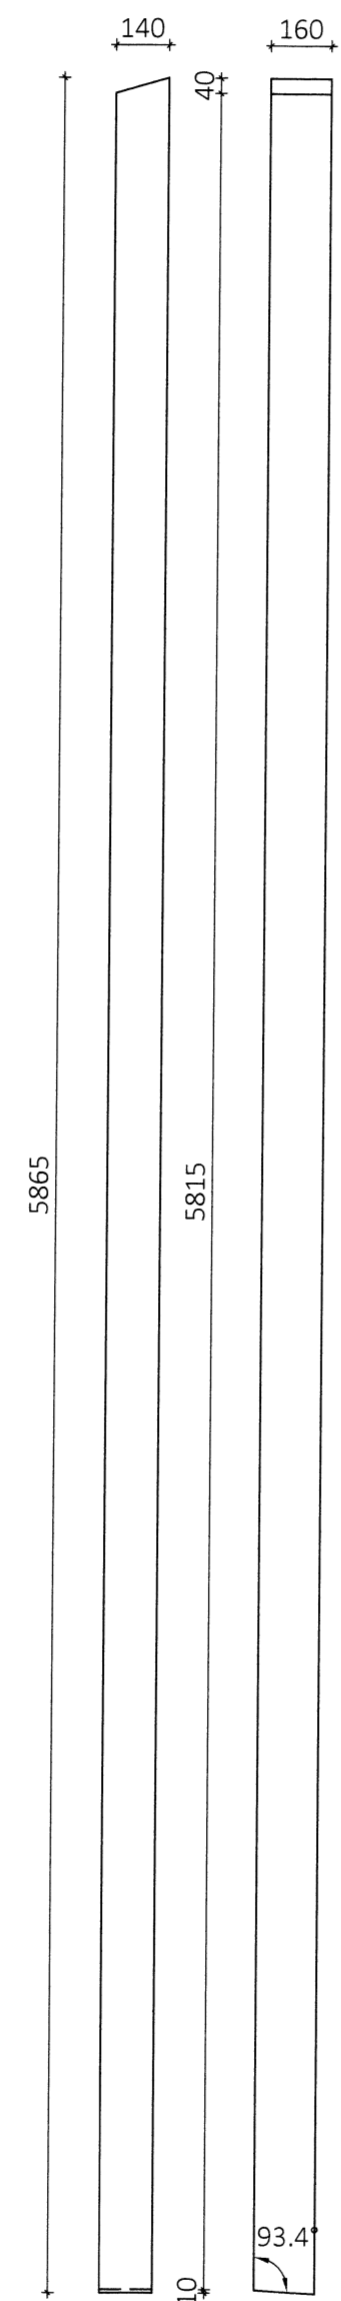


HS5 - hurðastoð 120x140 Mkv 1:20
 Samtals 1 stk + 1 stk spegluð

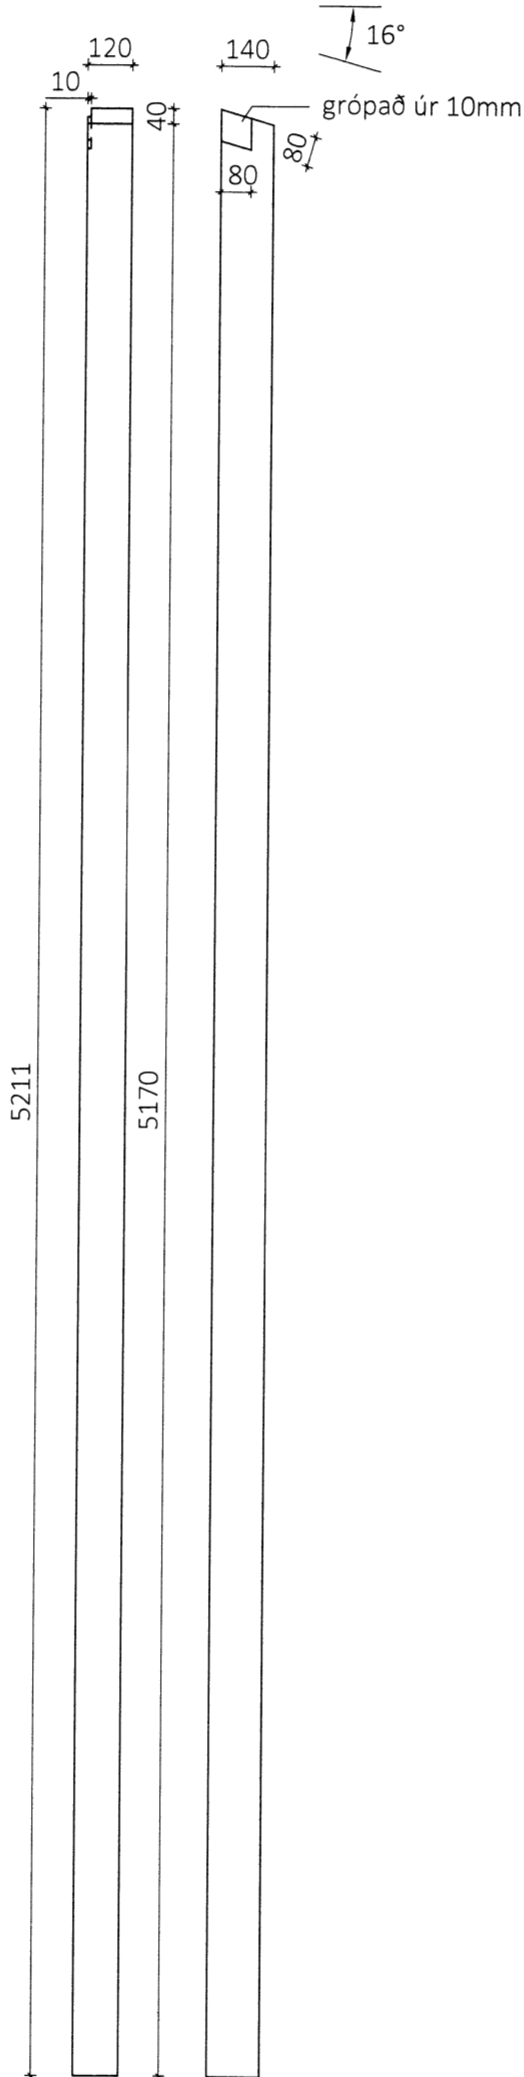


HS6 - hurðastoð 115x267 Mkv 1:20
 Samtals 2 stk

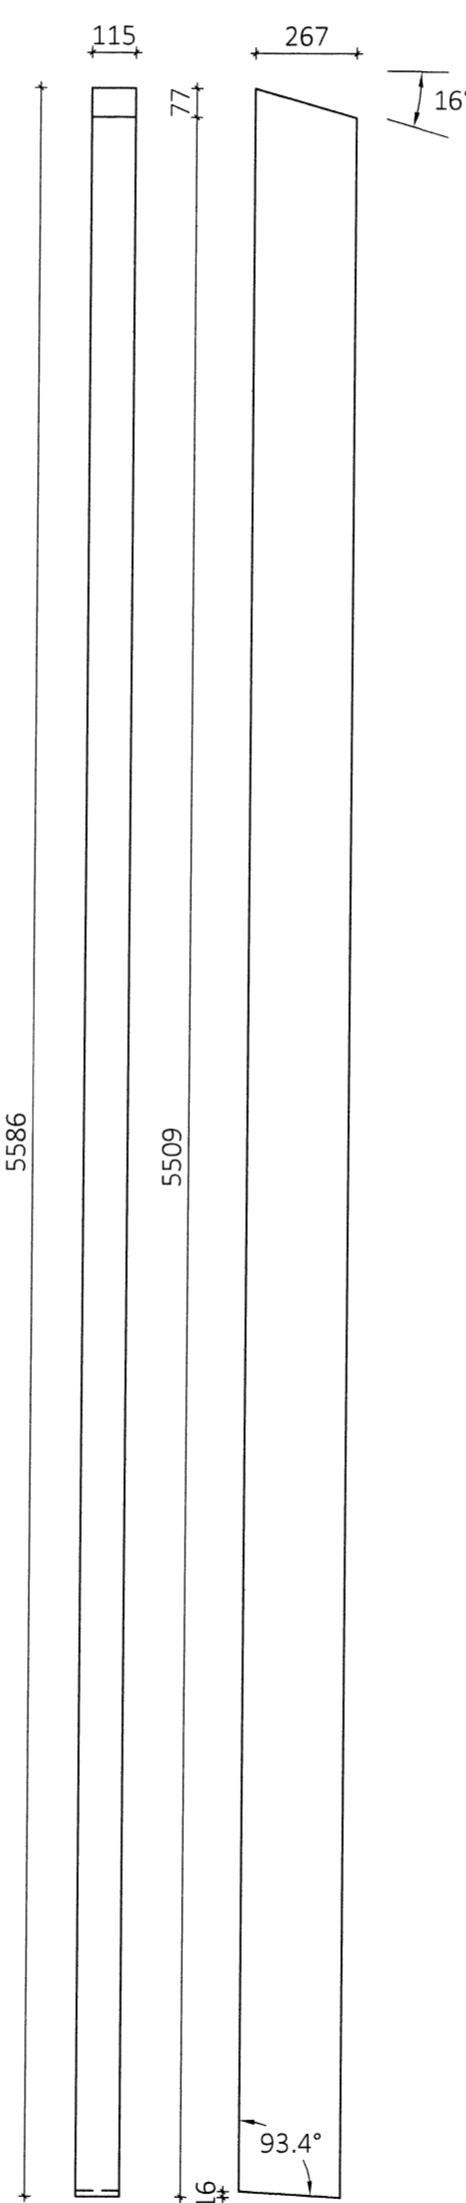


HS8 - hurðastoð 115x267 Mkv 1:20
 Samtals 4 stk

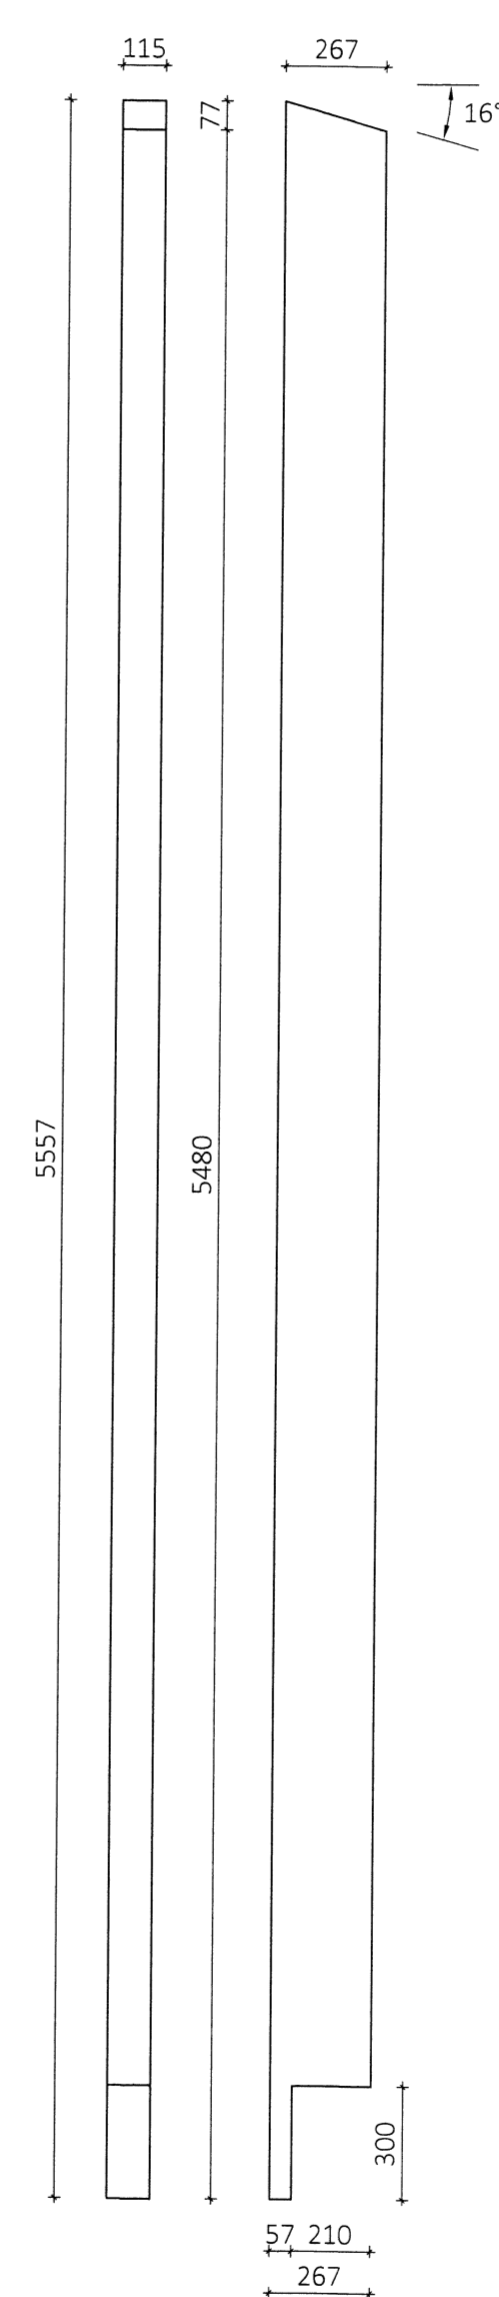


HS9 - hurðastoð 90x267 Mkv 1:20
 Samtals 2 stk

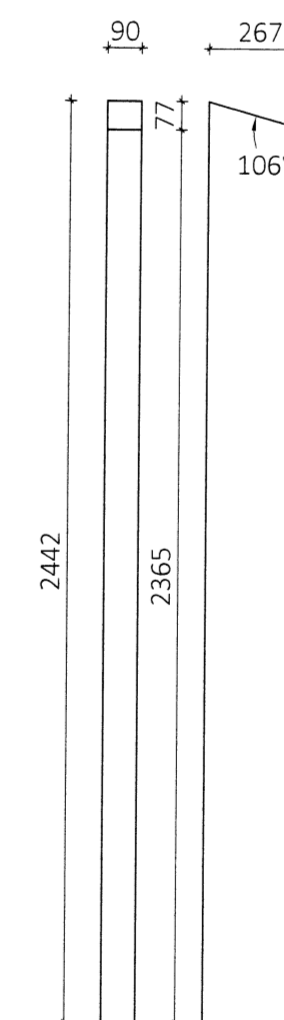


GS21 - gafflstoð 90x160 Mkv 1:20
 Samtals 1 stk

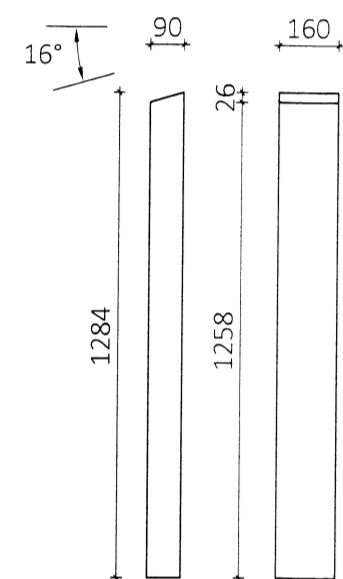

GS22 - gafflstoð 90x160 Mkv 1:20
 Samtals 1 stk

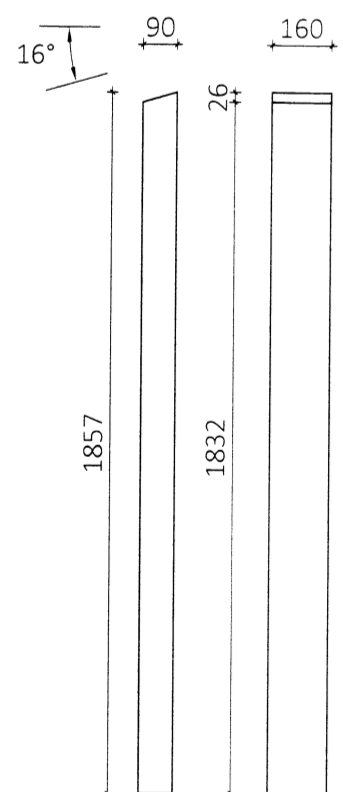

HS7 - hurðastoð 90x267 Mkv 1:20
 Samtals 2 stk

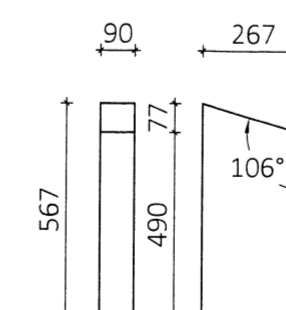

ÖLL AFNOT OG AFRITUN TEIKNINGAR AD HILUTA EDA Í HEILD ER HÁÐ SKRIFLEGU LEYFI LÍMTRÉ VÍRNÉT EHF.

Númer: _____ Dags: _____ Skýring breytingar: _____ Br. af _____

<p>Virnet Byggingadeild - Vesturvöð 29 - 200 Kópavogur kt. 440510-1160 - Sími: 412.5300</p>	MKV. 1:20	DAGS. 05.08.2015	VERKNR. 103008	ÚTGÁFA NR. 1
	TEIKN. KB	REIKN. KB	YFIRF.	NR. TEIKNINGAR
HEITI VERKS: Torfdalur 2, Flúðum 6124		NAFN HÖNNUÐAR Bjarni Ingibergsson byggingaæknifræðingur B.Sc. kt. 030861-2729 - biarni@limtrevirnet.is		387
HEITI TEIKNINGAR Nýbygging fyrir steinullarlínu Límré framleiðsluteikningar		ARITUN HÖNNUÐAR 		DAGS. ARITUNAR 5.8.2015
		ARITUN SAMRÆÐM. HÖNNUÐAR 		DAGS. ARITUNAR 20.8.2015