



1 SKURDUR AA
mkv: 1:100

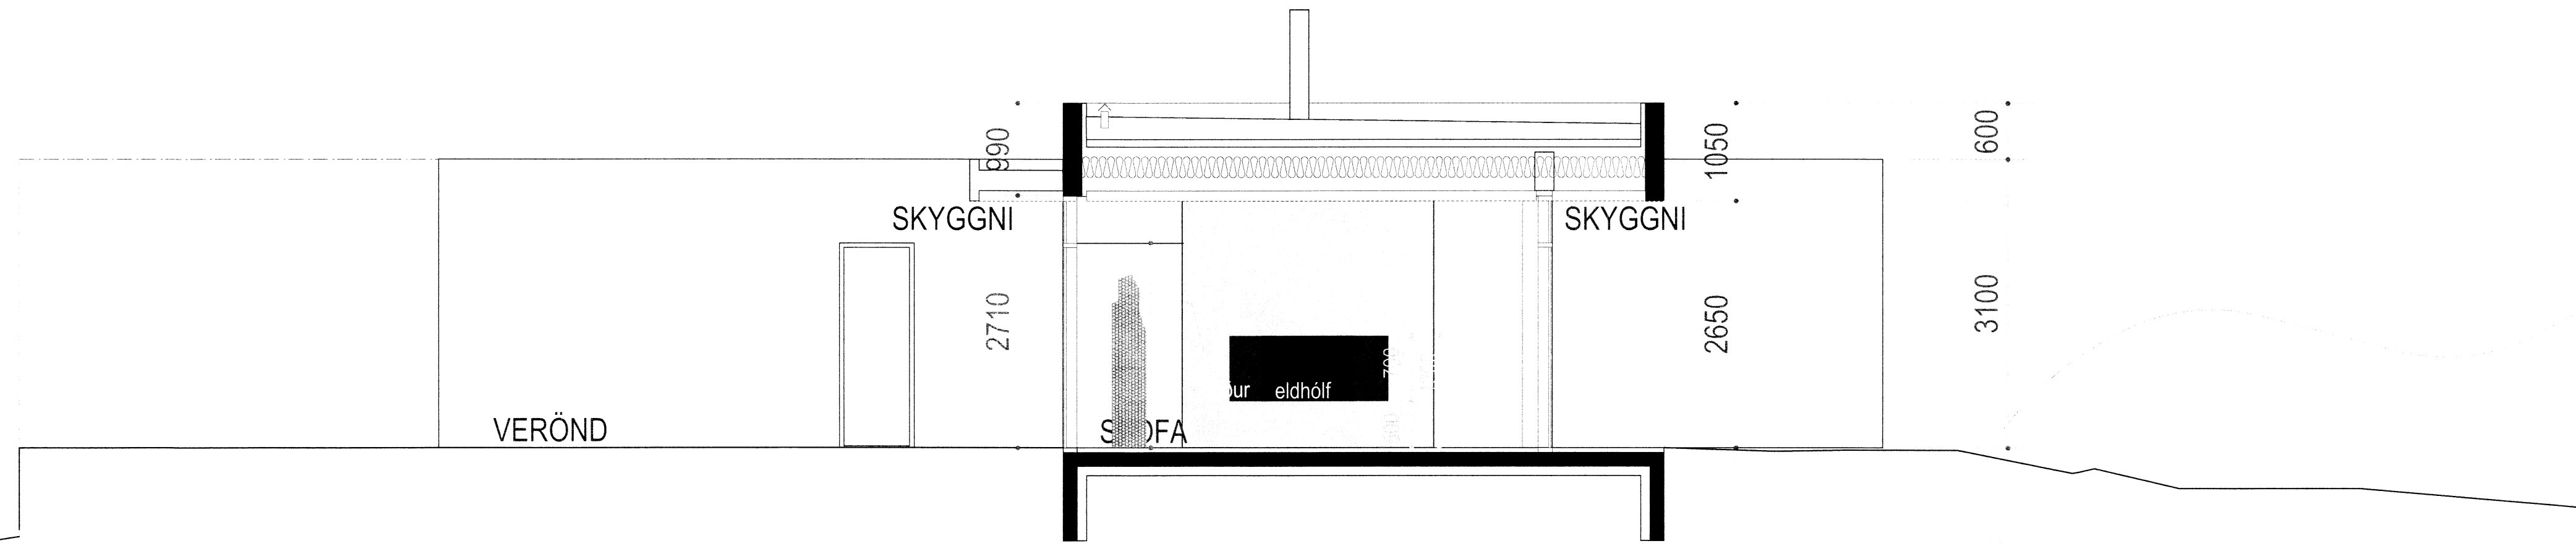

2 SKURDUR BB
mkv: 1:100

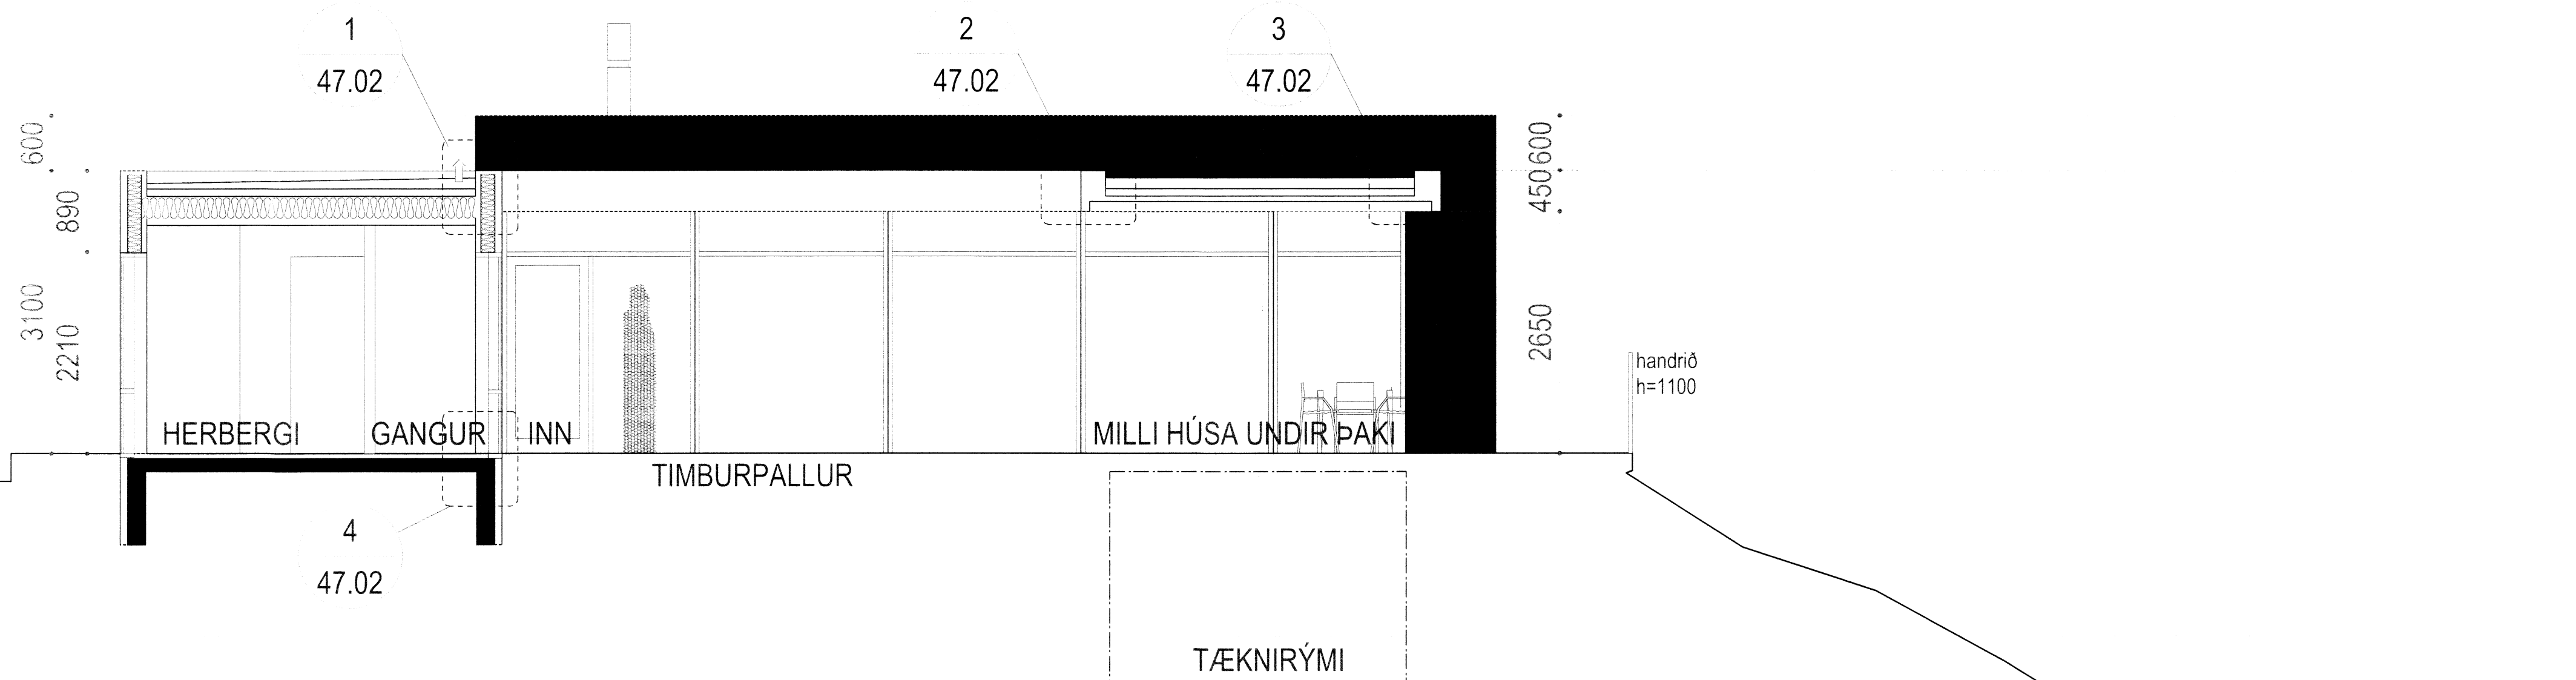

3 SKURDUR CC
mkv: 1:100

ÖLL MÁL SKAL SANNNREYNA Á VERKSTAD ÁÐUR EN SMÍÐI HEFST

Ární Kjartansson arkitekt FAI	kt: 040352-3099
Skarphéð Björnir Jónsson arkitekt FAI	kt: 020454-5509
Jóhannes Þórðarson arkitekt FAI	kt: 121057-0539
Sigríður Kjartansson arkitekt	kt: 121258-2259
Sigurður Halldórsson arkitekt FAI	kt: 100857-2009

ILLAGIL 2	
NESJAR Í GRAFNINGI	
SUMARHÚS	
SKURDIR	VERKUPPDRÁTTUR
Breivling: --	Tökn.nr.: 22.02
Útgáfudagur: 17.04.2015	Mkv.: 1.500
Verkefni: 1405031	Yfirl.: BBJ
	BBJ
GLÁMA · KÍM Arkitektar Laugavegi 10a 4rt. 105 Reykjavík t: 530-8100, f: 530-8101, kt: 560 496 2739 glamarkim@glamarkim.is, www.glamarkim.is	

SKURDIR ER ÁBYRGJAFARSKILYNGI
TEKNIÐ ER HESÁ MÁ SÖG AFRETA MEÐ NEMUM METTI AÐ HLUTA TIL EKA Í HELLU ÁN BÖRPLUGS LEYFIS HÖFUNDAR

6144