


# Eyjavegur 15, Biskupstungum

## RAFLAGNATEIKNINGAR

Stofnun  
2007  
Stefánsson

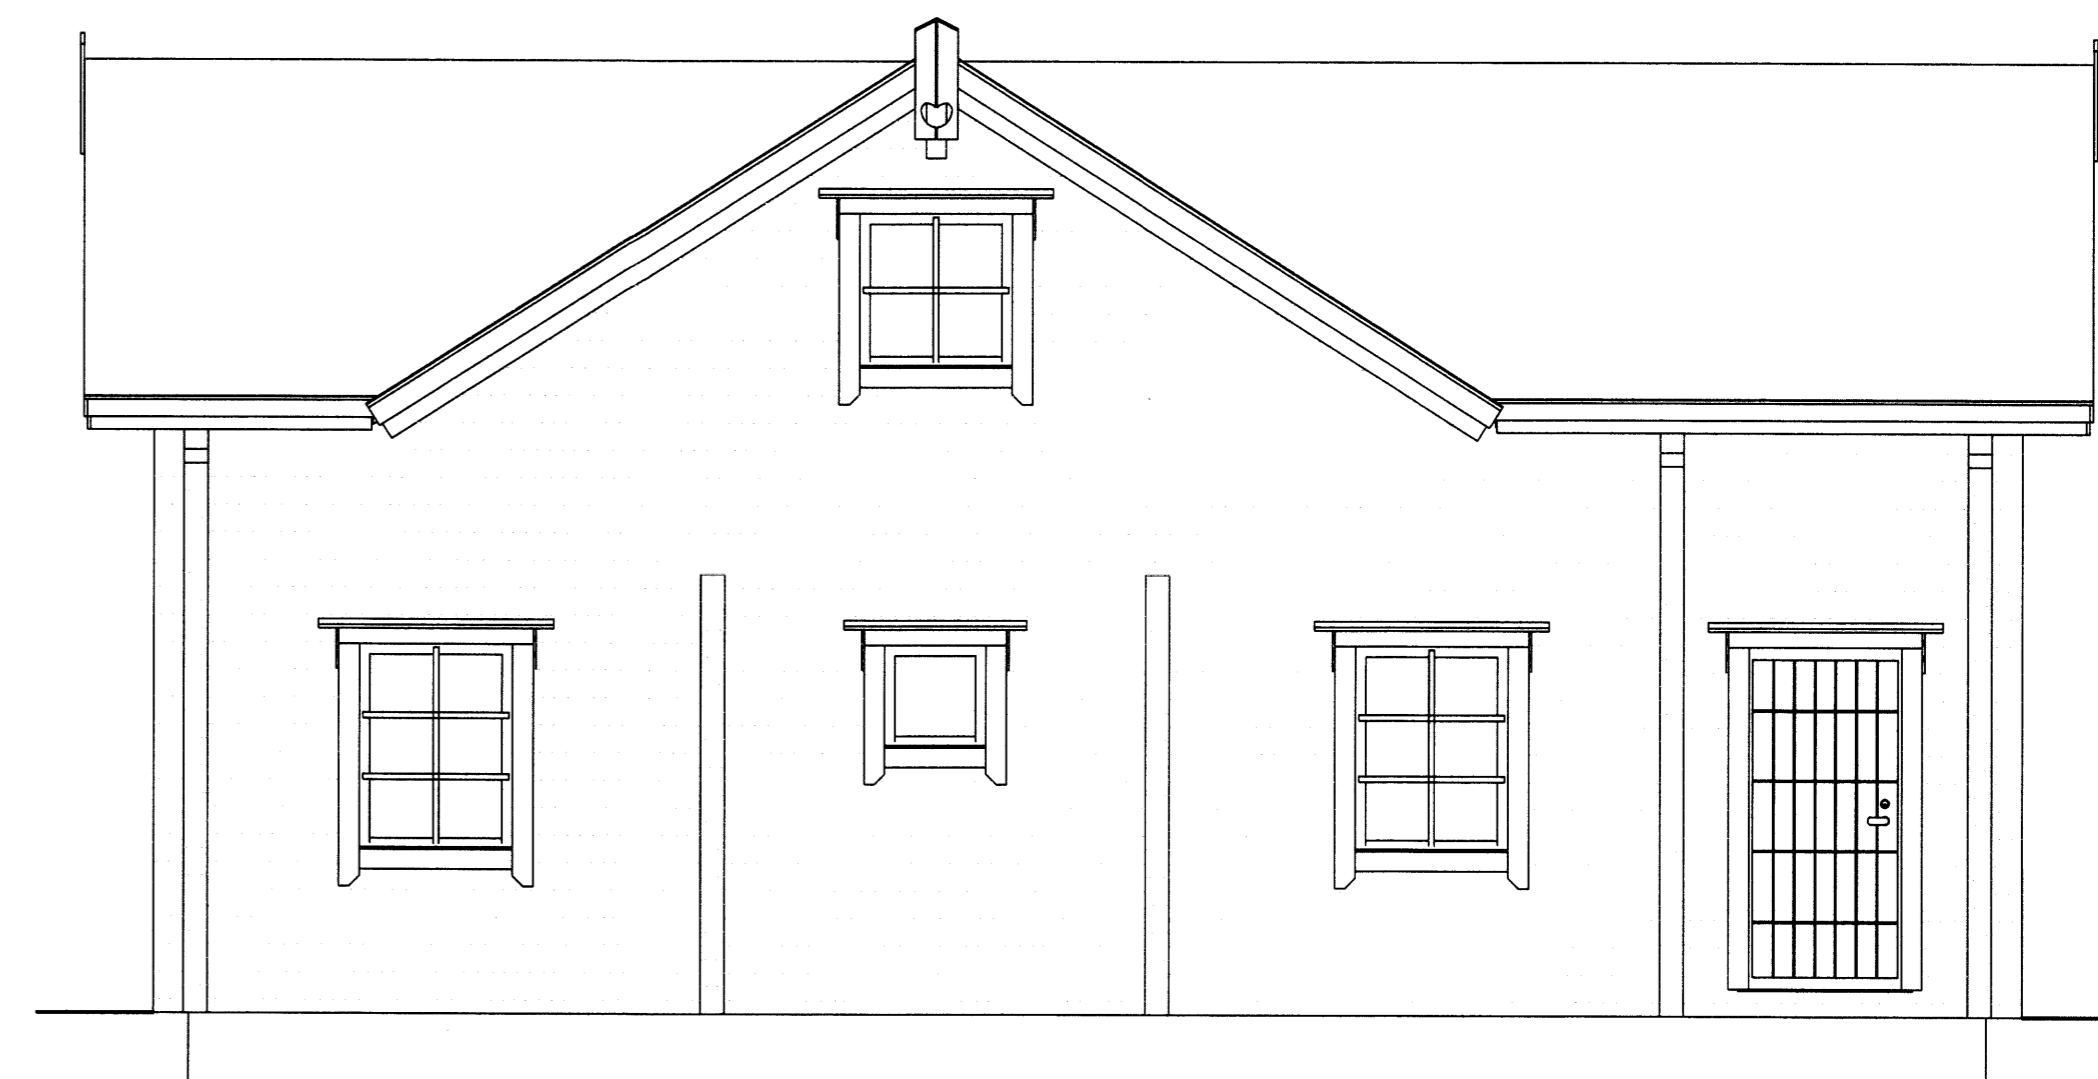

### TEIKNINGASKRÁ

- NR. 0 RAFLÖGN FORSÍÐA
- NR. 1 RAFLÖGN AFSTÖÐUMYND, SKÝRINGAR, SNIÐ OG EINLÍNUMYND
- NR. 2 RAFLÖGN LÁGSPENNULAGNIR OG SMÁSPENNULAGNIR



RAFLAGNATEIKNINGAR  
ÞÓR STEFÁNSSON RAFMAGNSIÐNFRÆÐINGUR  
EYRAVEGI 32 SELFOSSI SÍMAR 482 3480 & 897 8718 FAX 482 3366  
HEIMASÍMI 482 2726 KENNITALA: 211261-3749, netfang:rafteikn@selfoss.is

Apríl 2007