




Y1.1 Sérmynd af vegg 1:50.

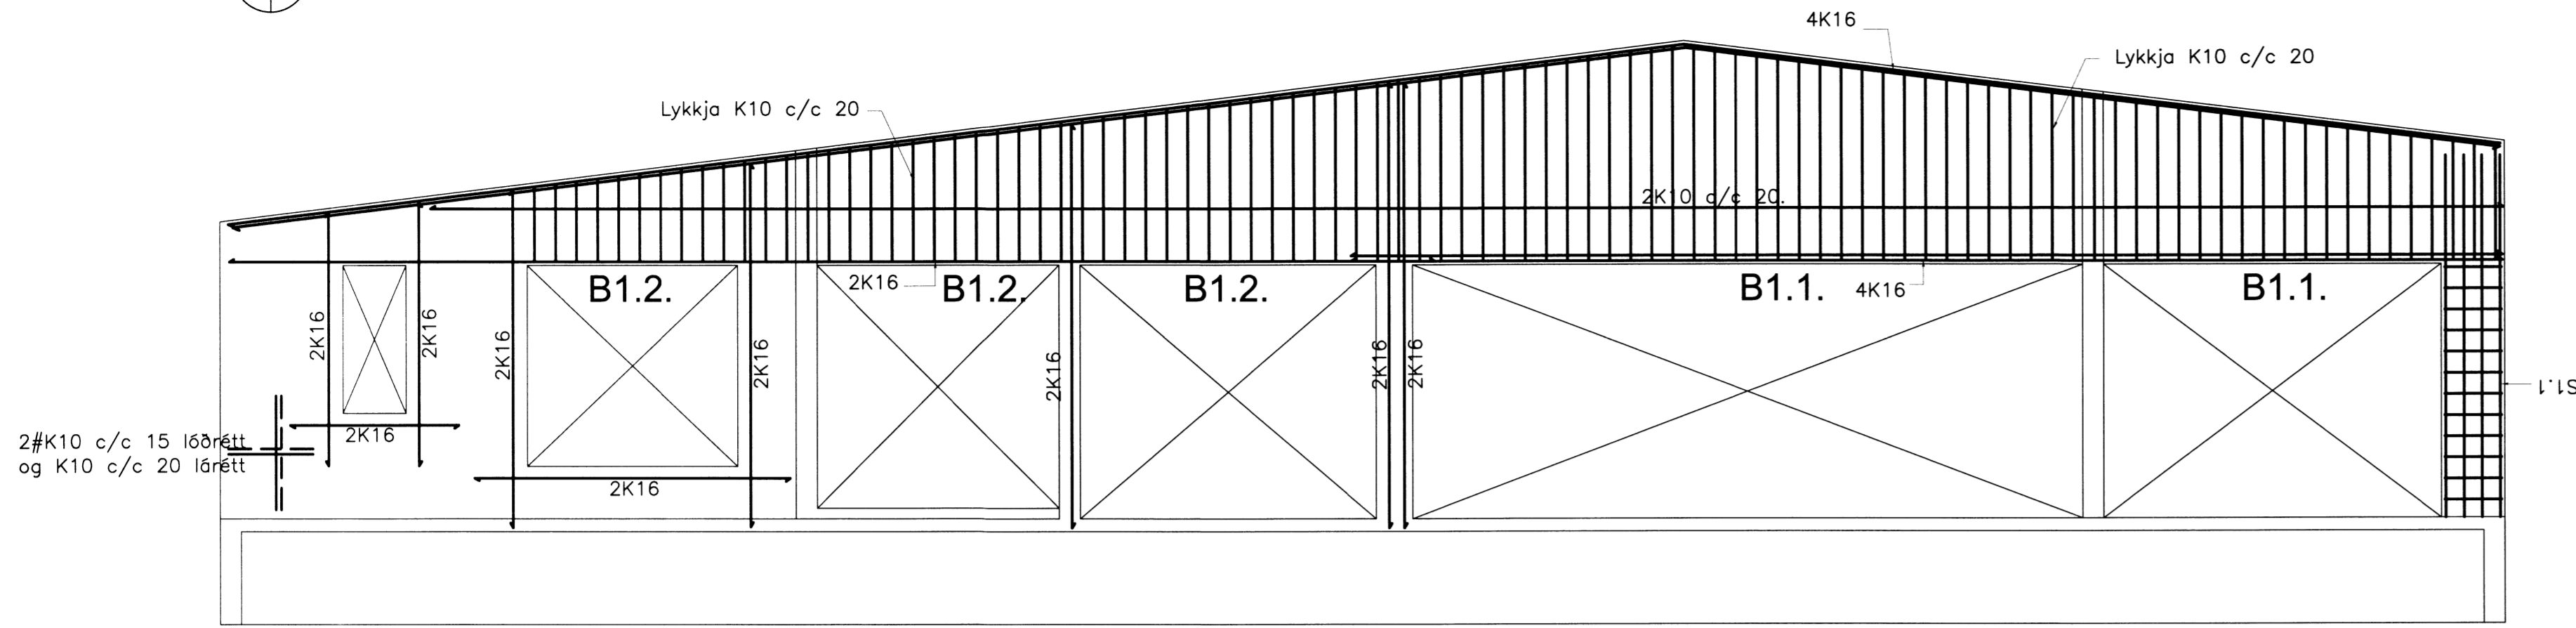


Y1.2 Sérmynd af vegg 1:50.

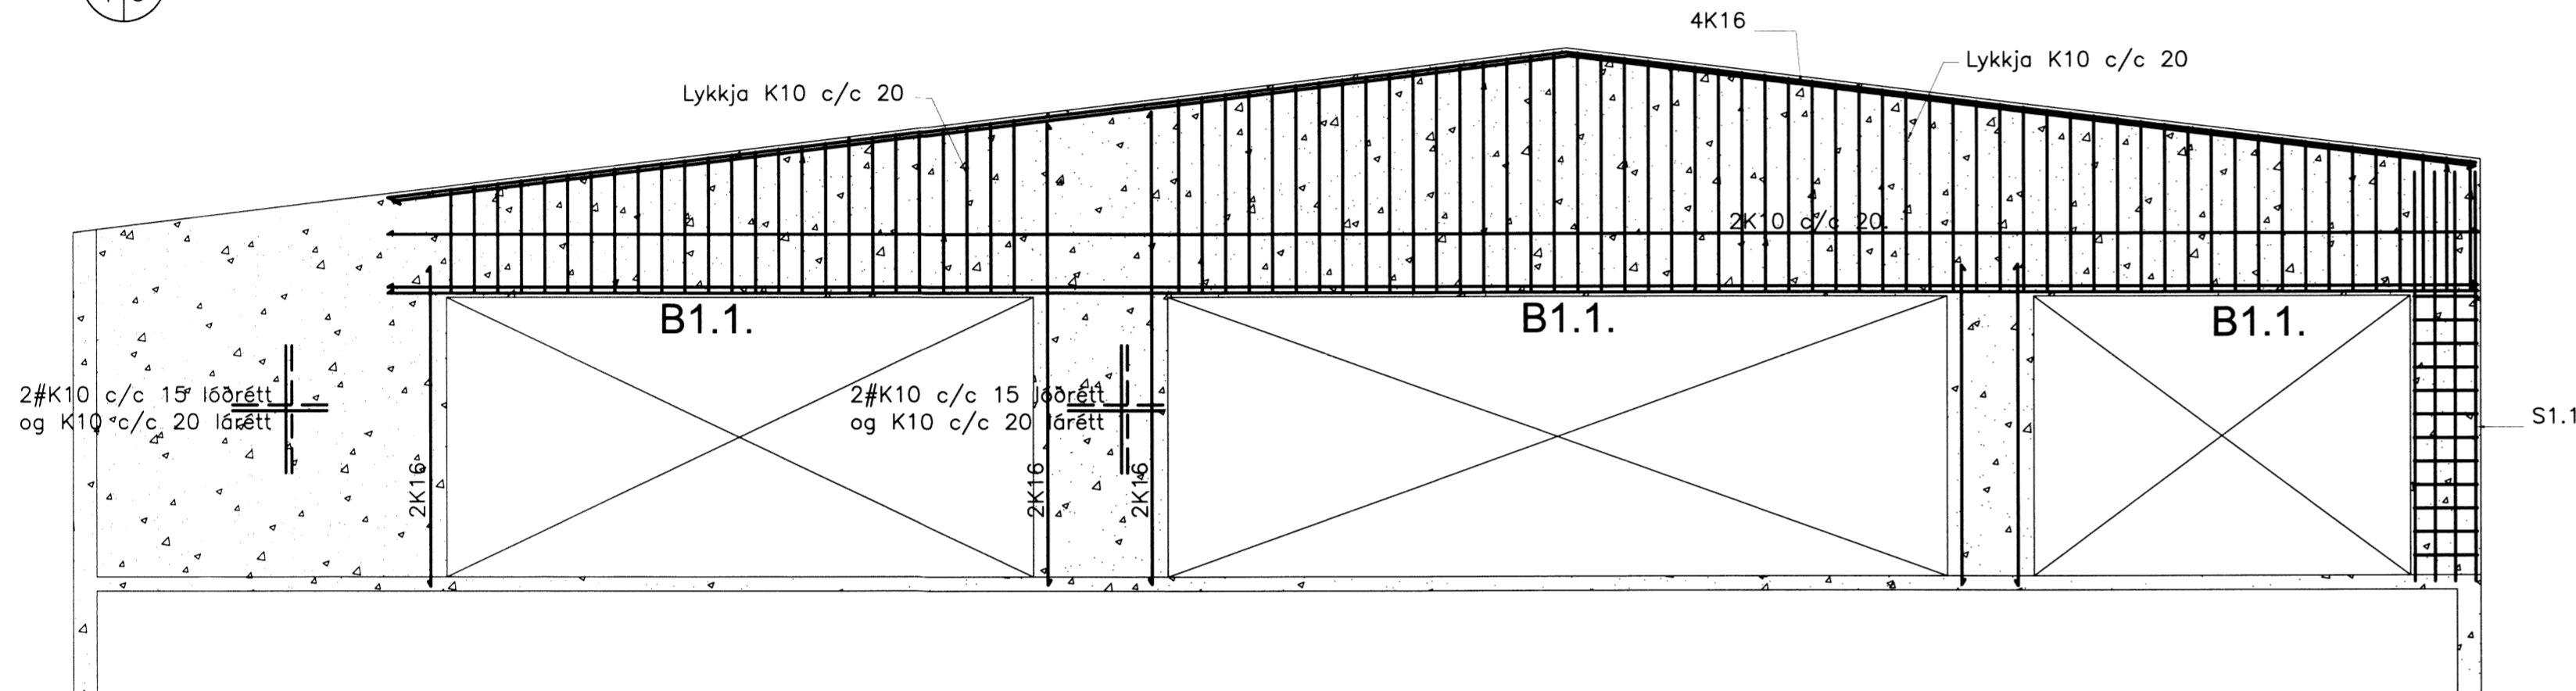


Y1.3 Sérmynd af vegg 1:50.

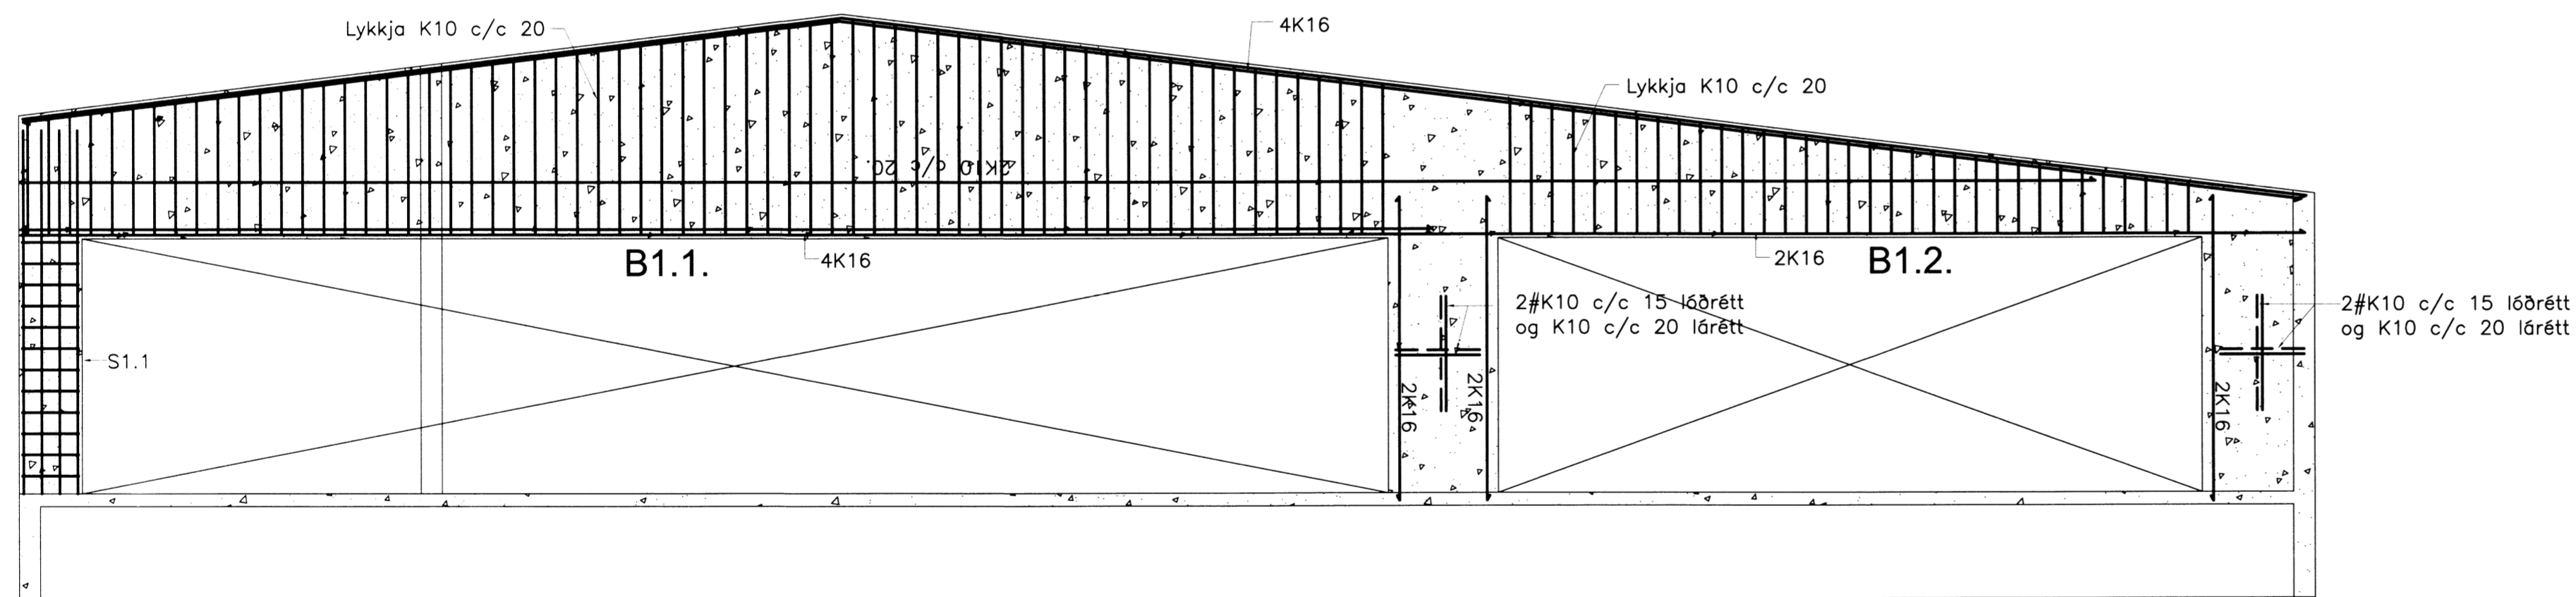


4 5

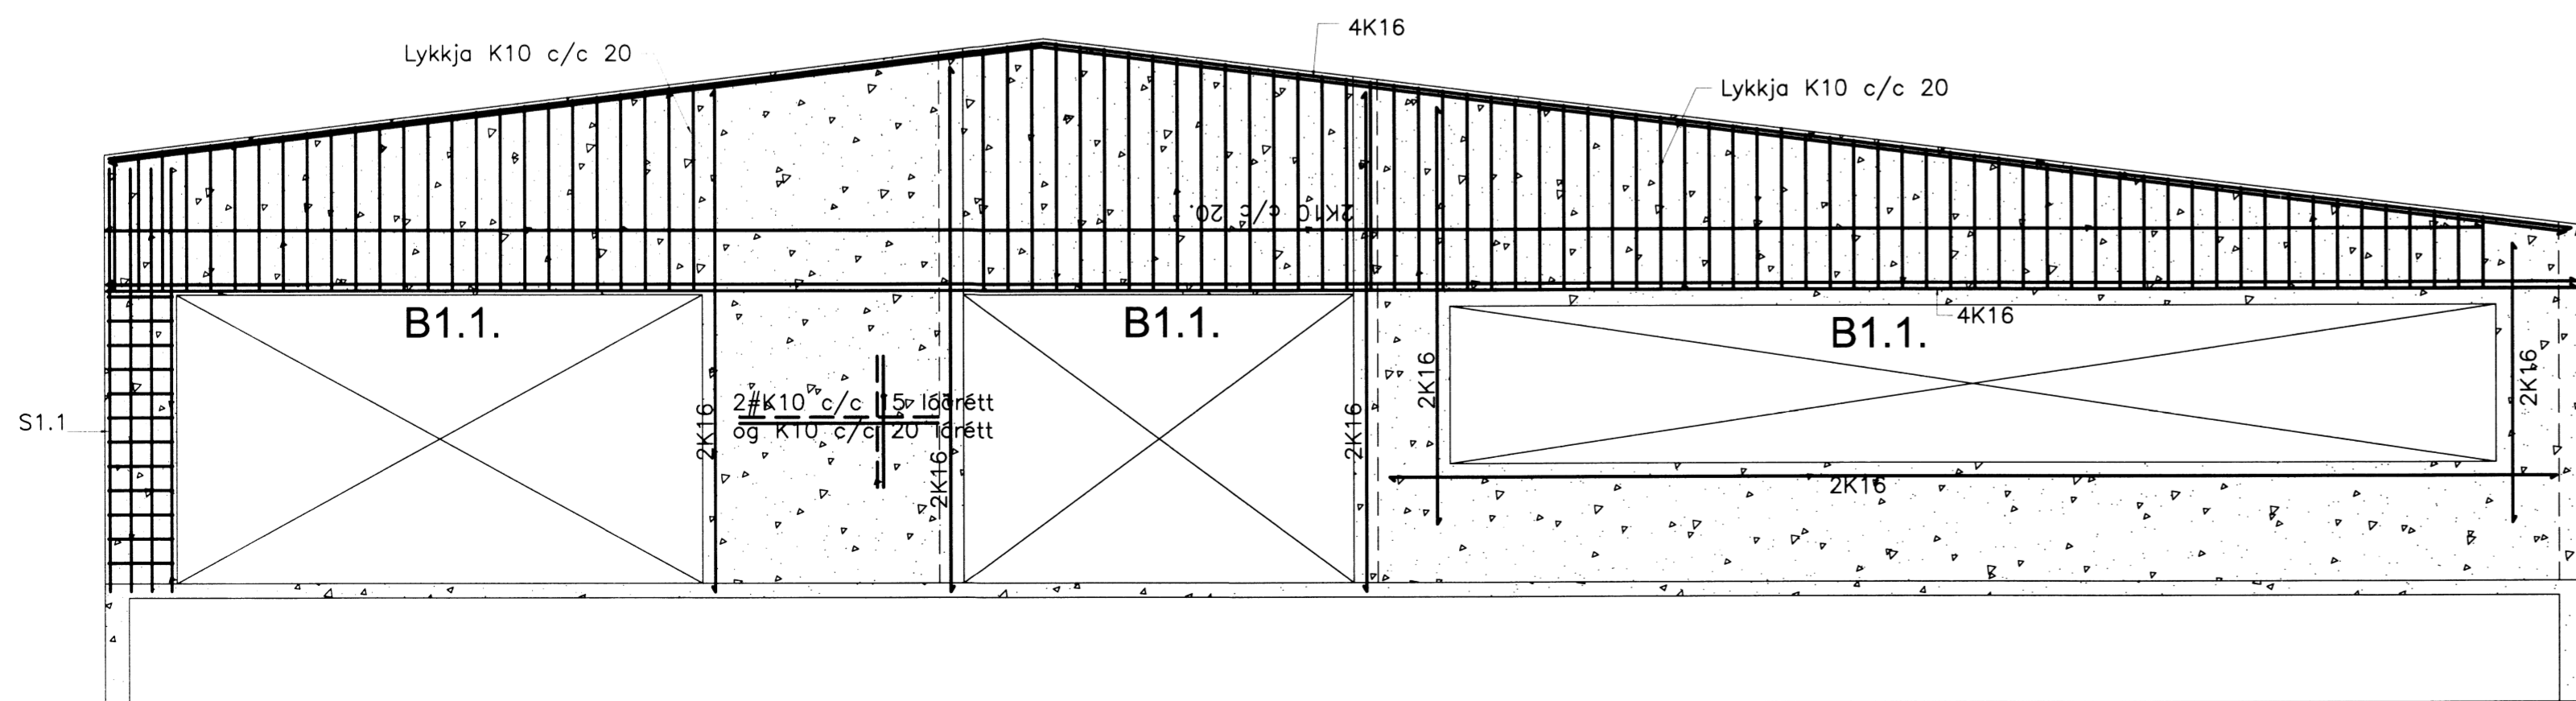



1.1. Sérmynd 1.1. 1:10

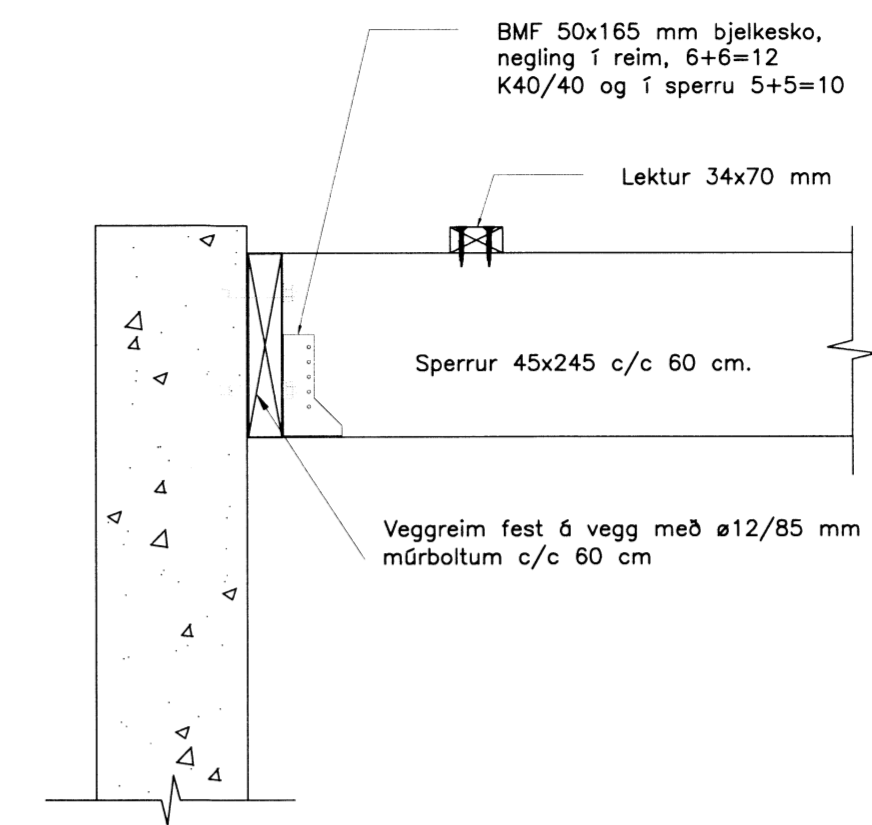

B1.1 Biti B1.1 1:10

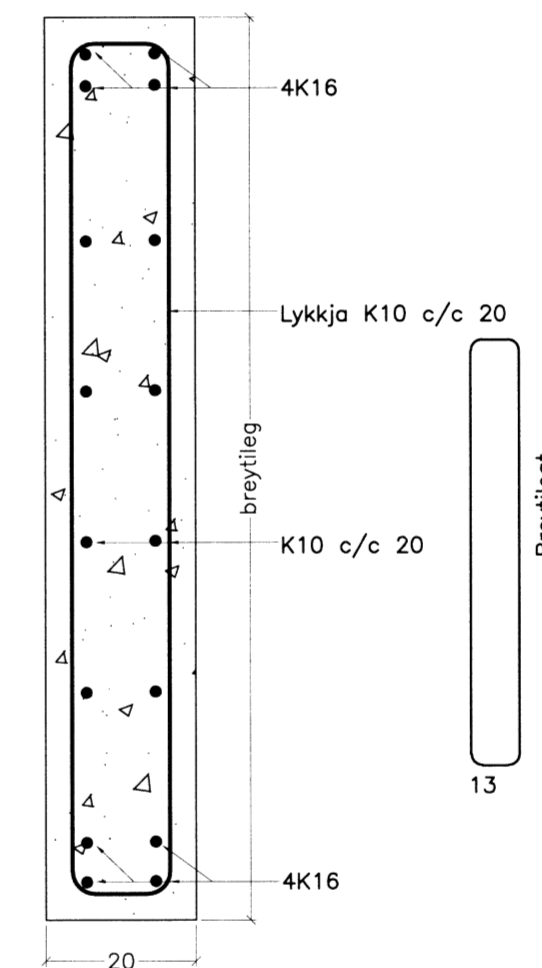

B1.2 Biti B1.2 1:10

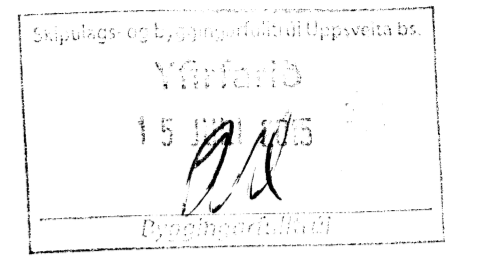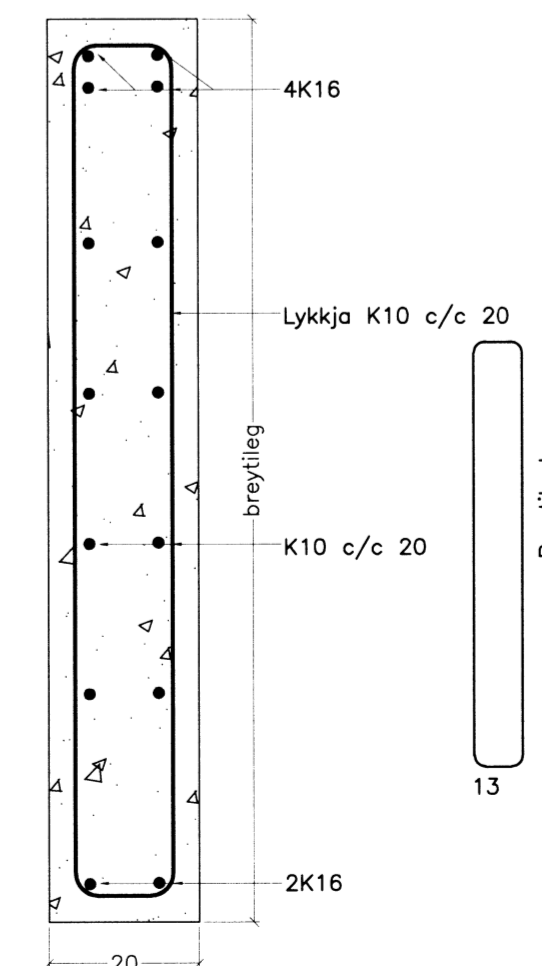

Breytingar:  
 \_\_\_\_\_  
 \_\_\_\_\_  
 \_\_\_\_\_  
 \_\_\_\_\_  
 \_\_\_\_\_

**TÓV** TEIKNISTOFAN ÓDINSTORGI,  
 VERKFRÆÐISTOFA ehf.  
 Óðinsgötu 7  
 101 Reykjavík  
 Netfang: gusti@to.is  
 Sími: 510 2211

Verkefni: ÁNALAND, BLÁSKÓGABYGGD  
 Heiti: BURDARVIRKI: Veggir, sérmynd og snið.

Hönnun: VÍFILL ÓDDSSON kt. 101237-3629	VERKFRÆÐINGUR FVFI - FRV
GÚSTAF VÍFILSSON kt. 231163-5069	VERKFRÆÐINGUR FVFI
KRISTJÁN S. GUDMUNDSSON kt. 070254-5819	VERKFRÆÐINGUR FVFI

Áritun aðalhönnuðar:

M. 1:10  
 R. G.V.  
 T. G.V./I.V.  
 Dags. Jan. 2015. Nr. 1555-1-5.

6317.