



3.

1:5

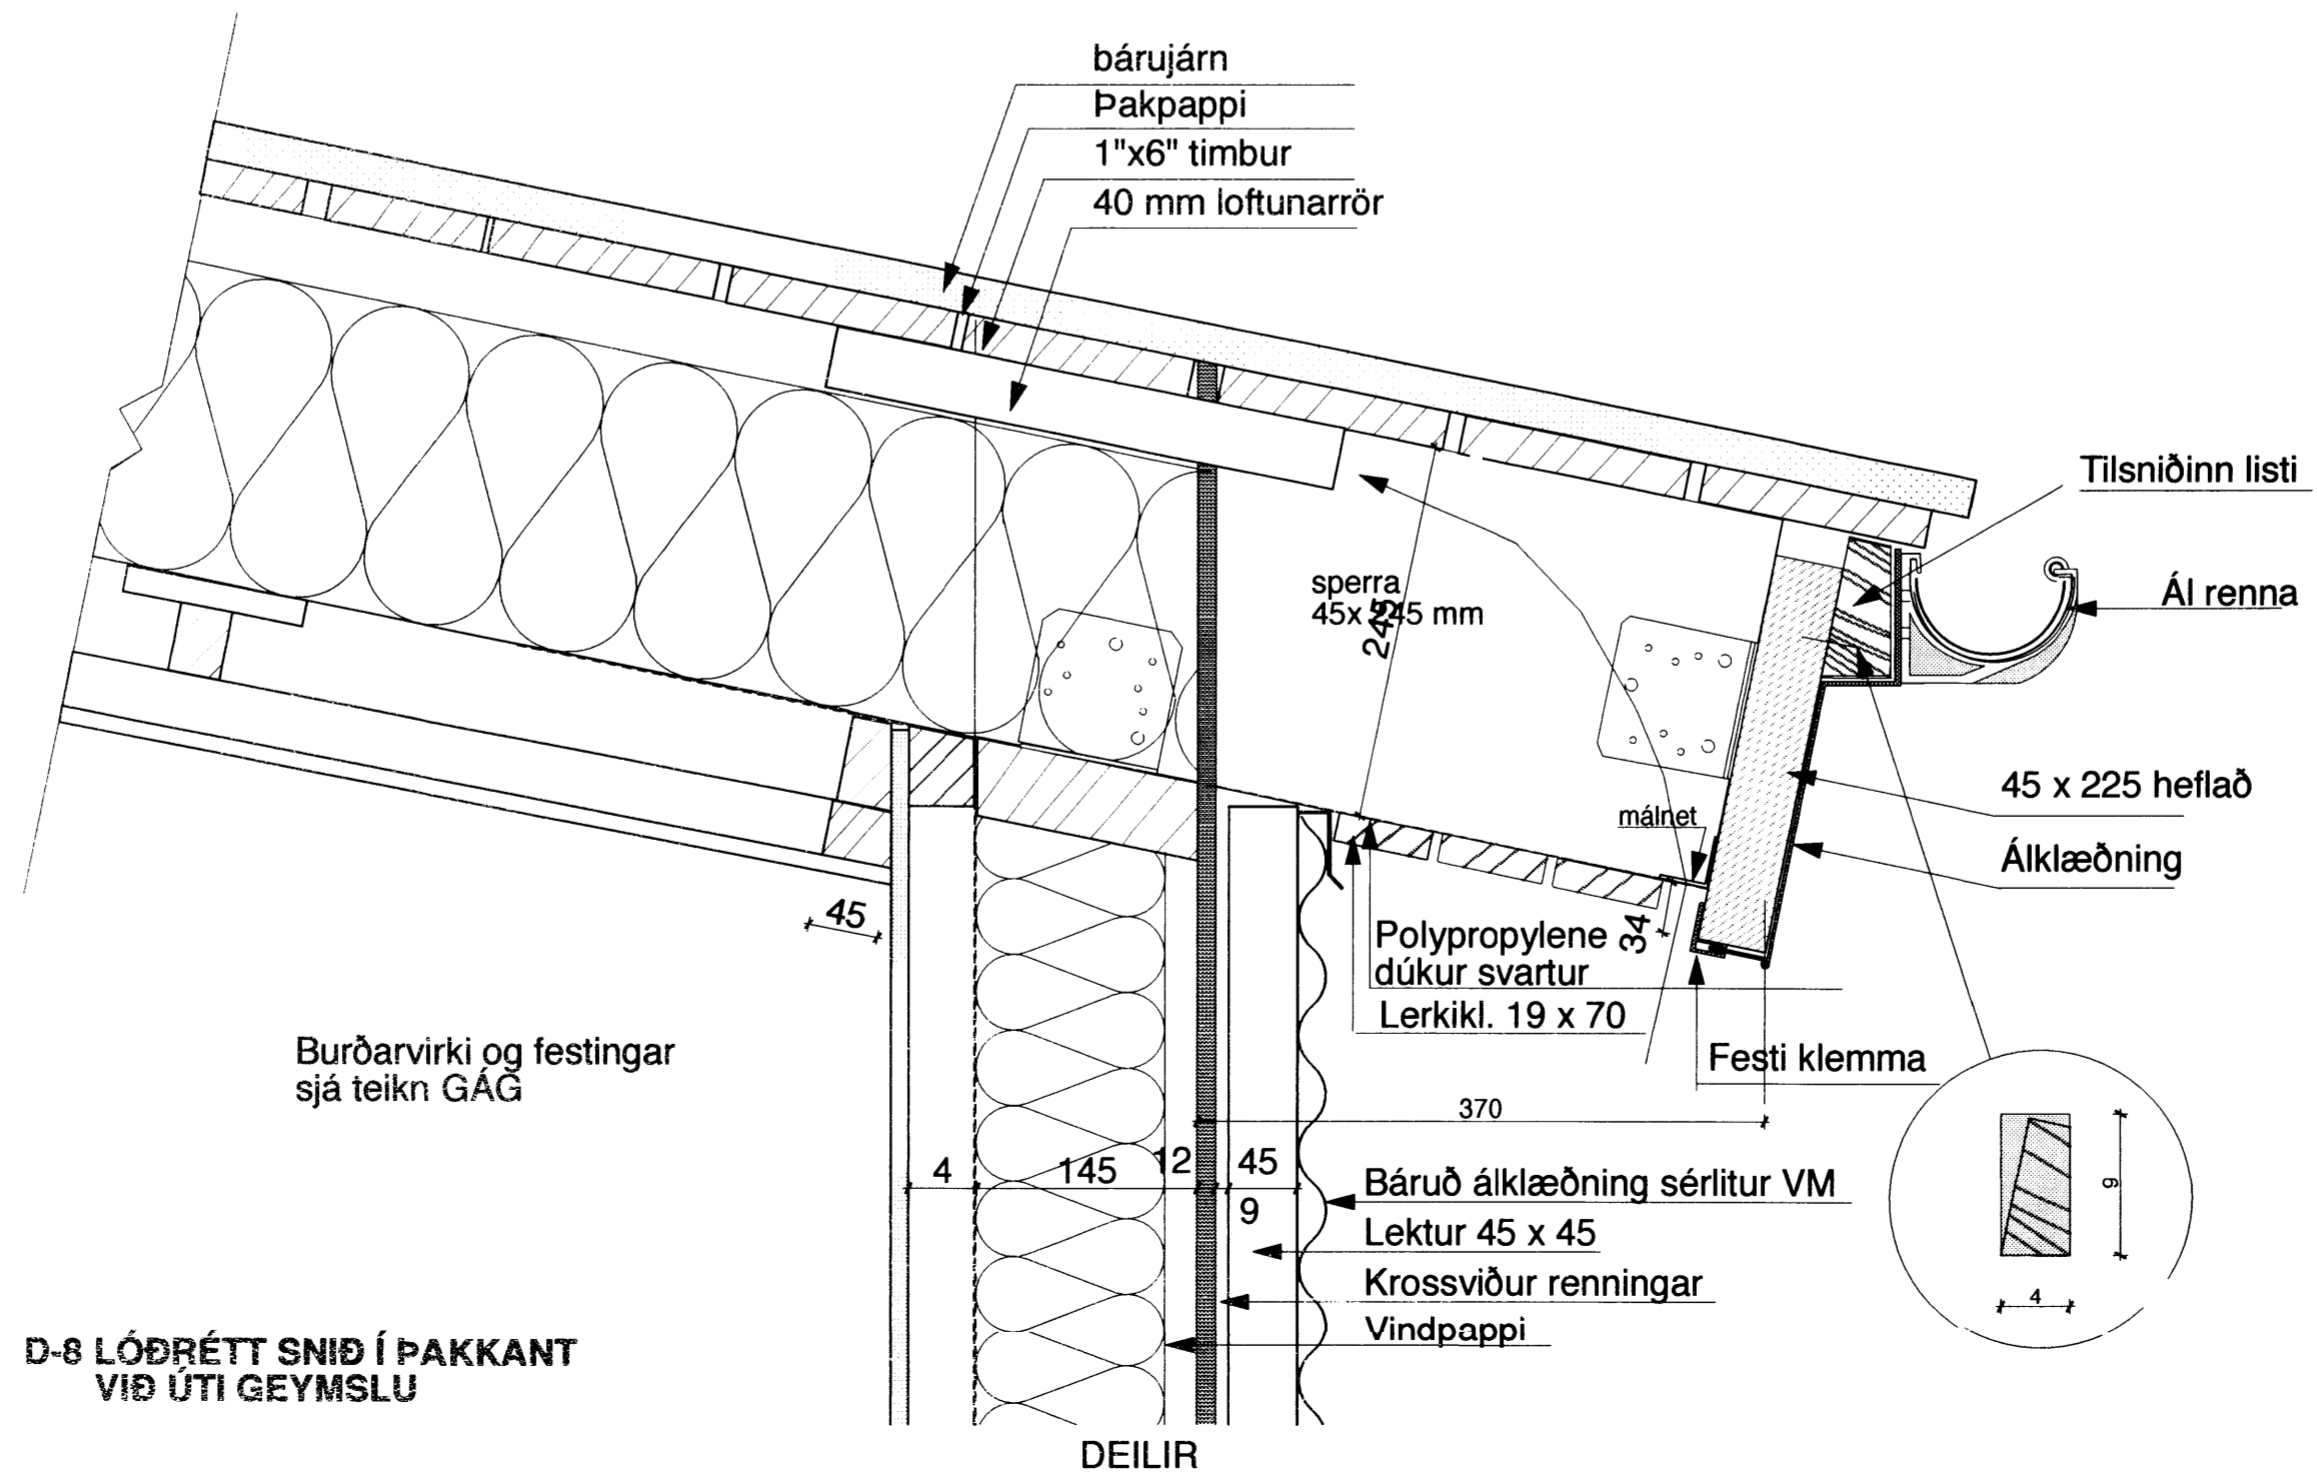

3.

1:5

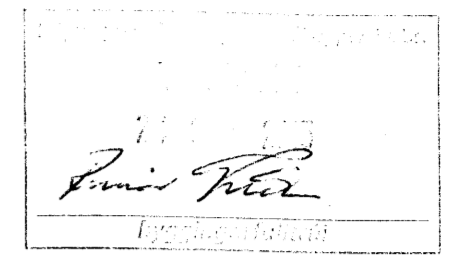

Númer.	Dags.	Skýringar breytingar.	Br. af

TEIKNISTOFAN Verkefni **Sumarhús VM Snorrastöðum Húsagerð A - B**

Heiti teikningar
DEILIMYNDIR
PAKKANTUR Í GAFL + VIÐ GEYMSLU
Útgáfa. nr 01

Kvarði. 1:5	Verk. nr. 2015-07
Dags. 6. júlí 2015	Dags br.
Hönnun. 3G	Teikn. nr. V-13
Teikn. 3G.	

Teiknistofan Kvarði ehf. Hringbraut 17, 220 Hafnarfirdi
kt. 700713-0400 s. 555-2020 gsm. 861-2628
póstf. kvardi@kvardi.is, www.kvardi.is
Gísli G. Gunnarsson bfi, kt. 020649-2409

Áritun hönnuðar.	Dags. áritunar.