

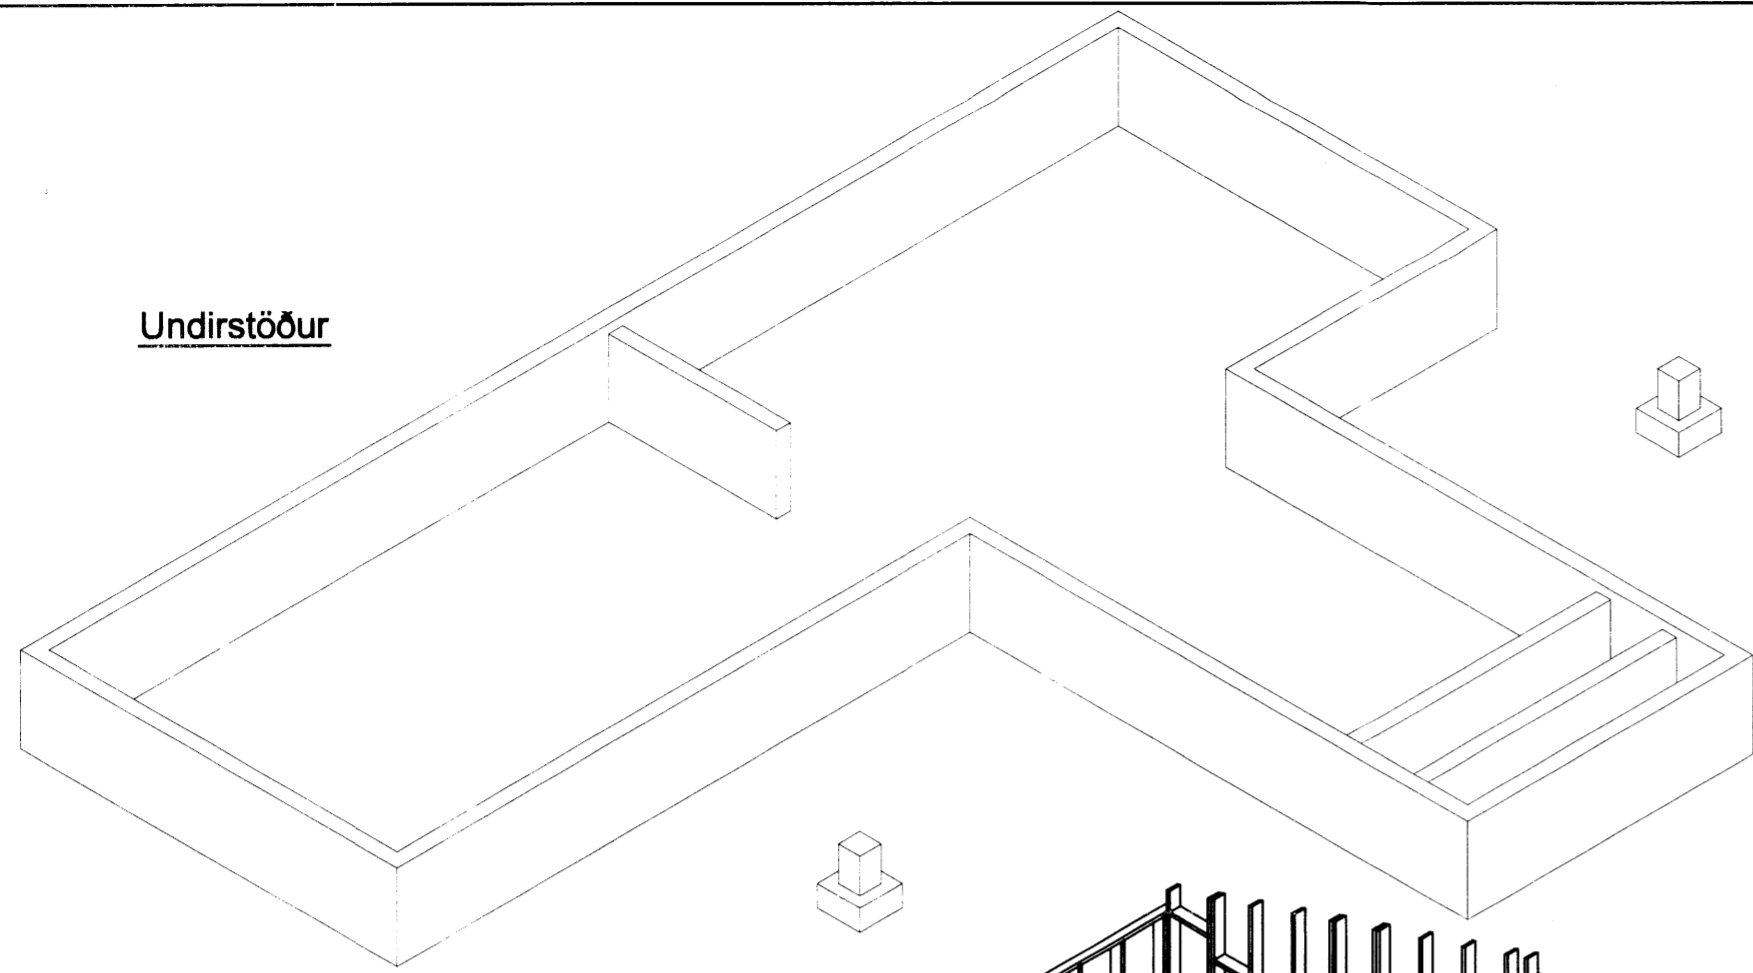
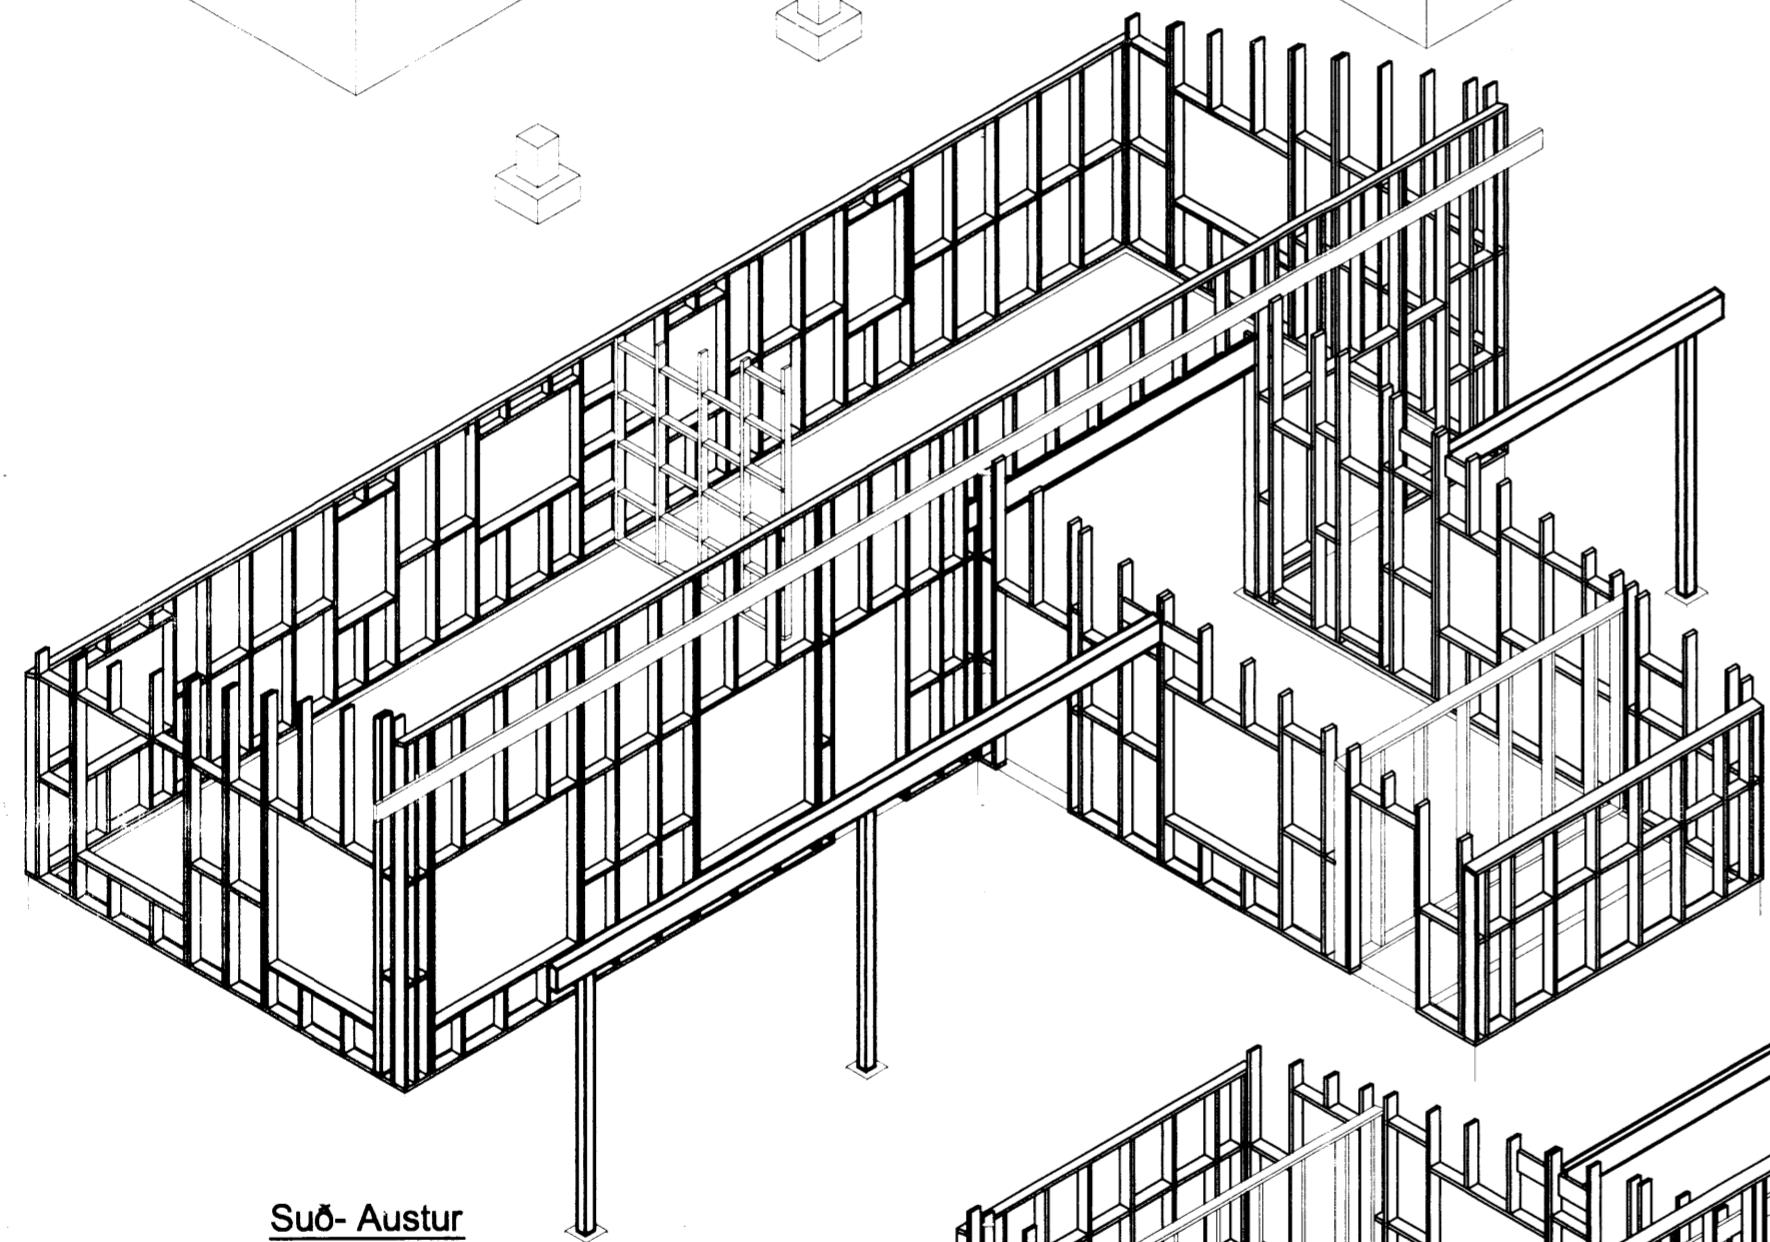



Undirstöður

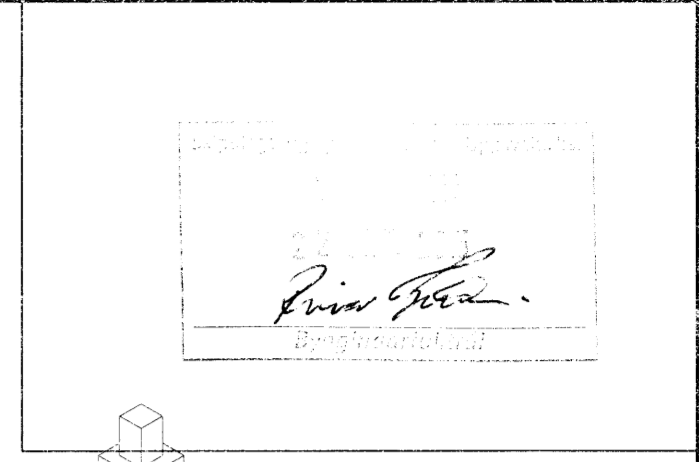


Undirstöður og botnplata

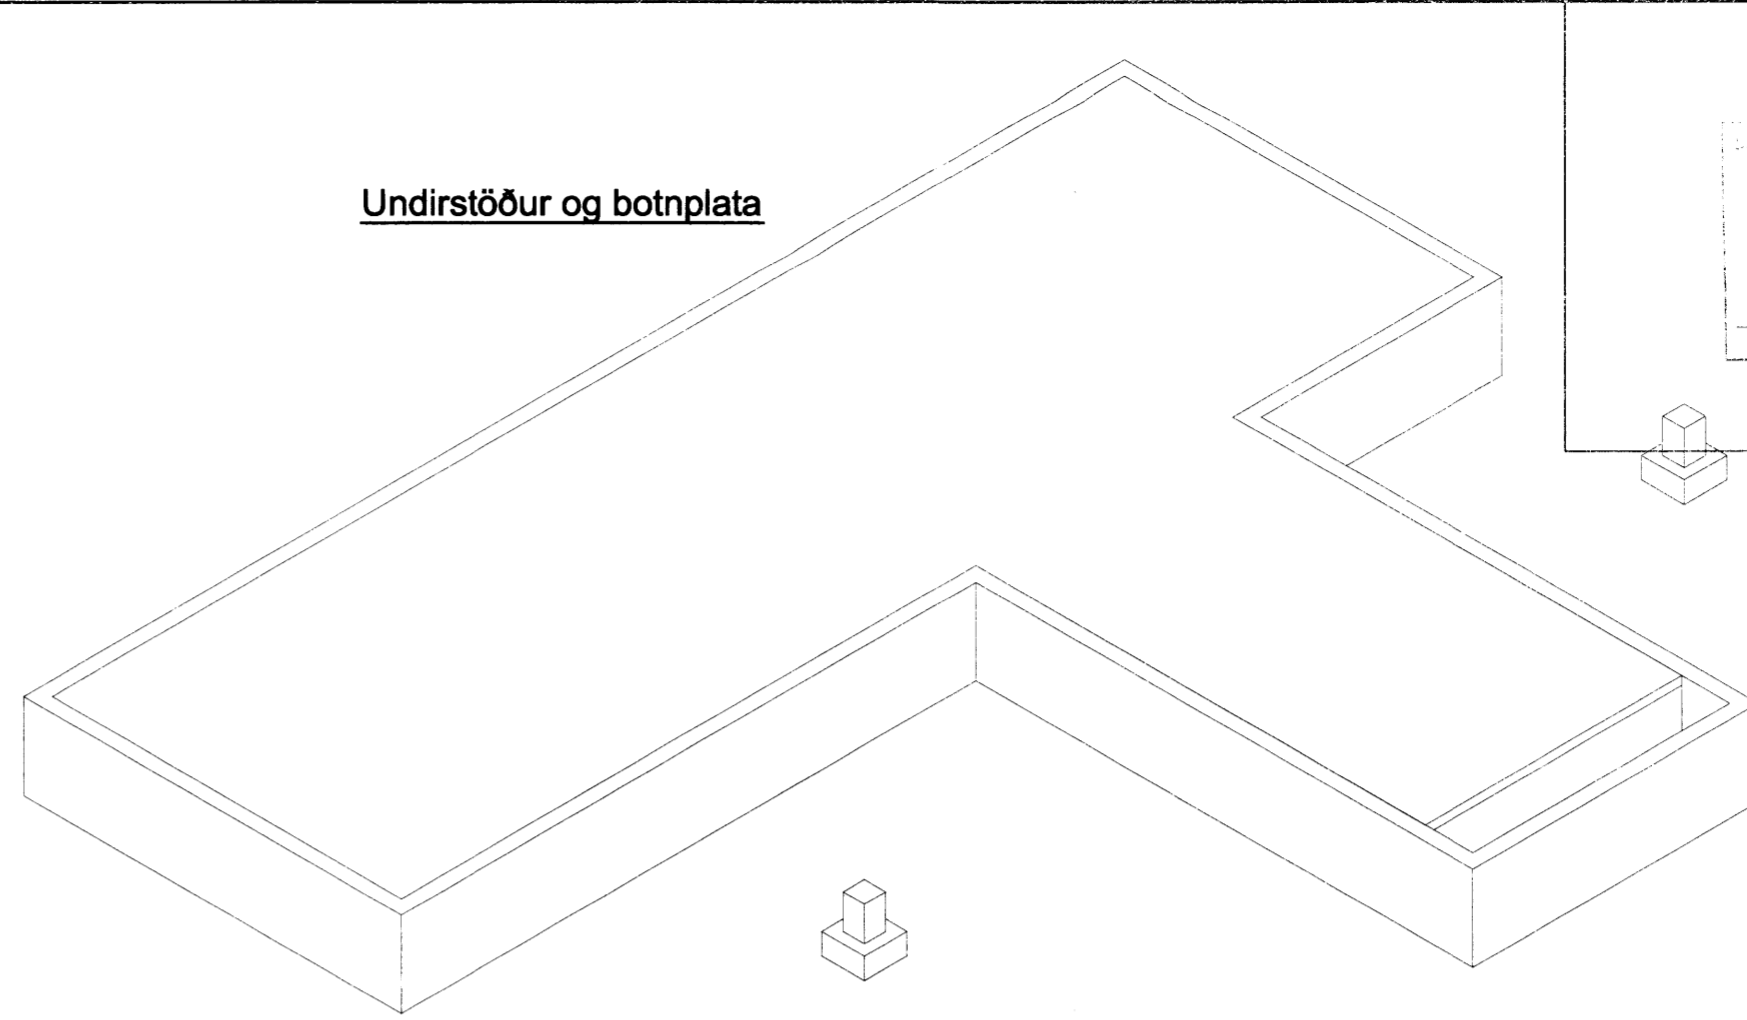

Suð- Austur

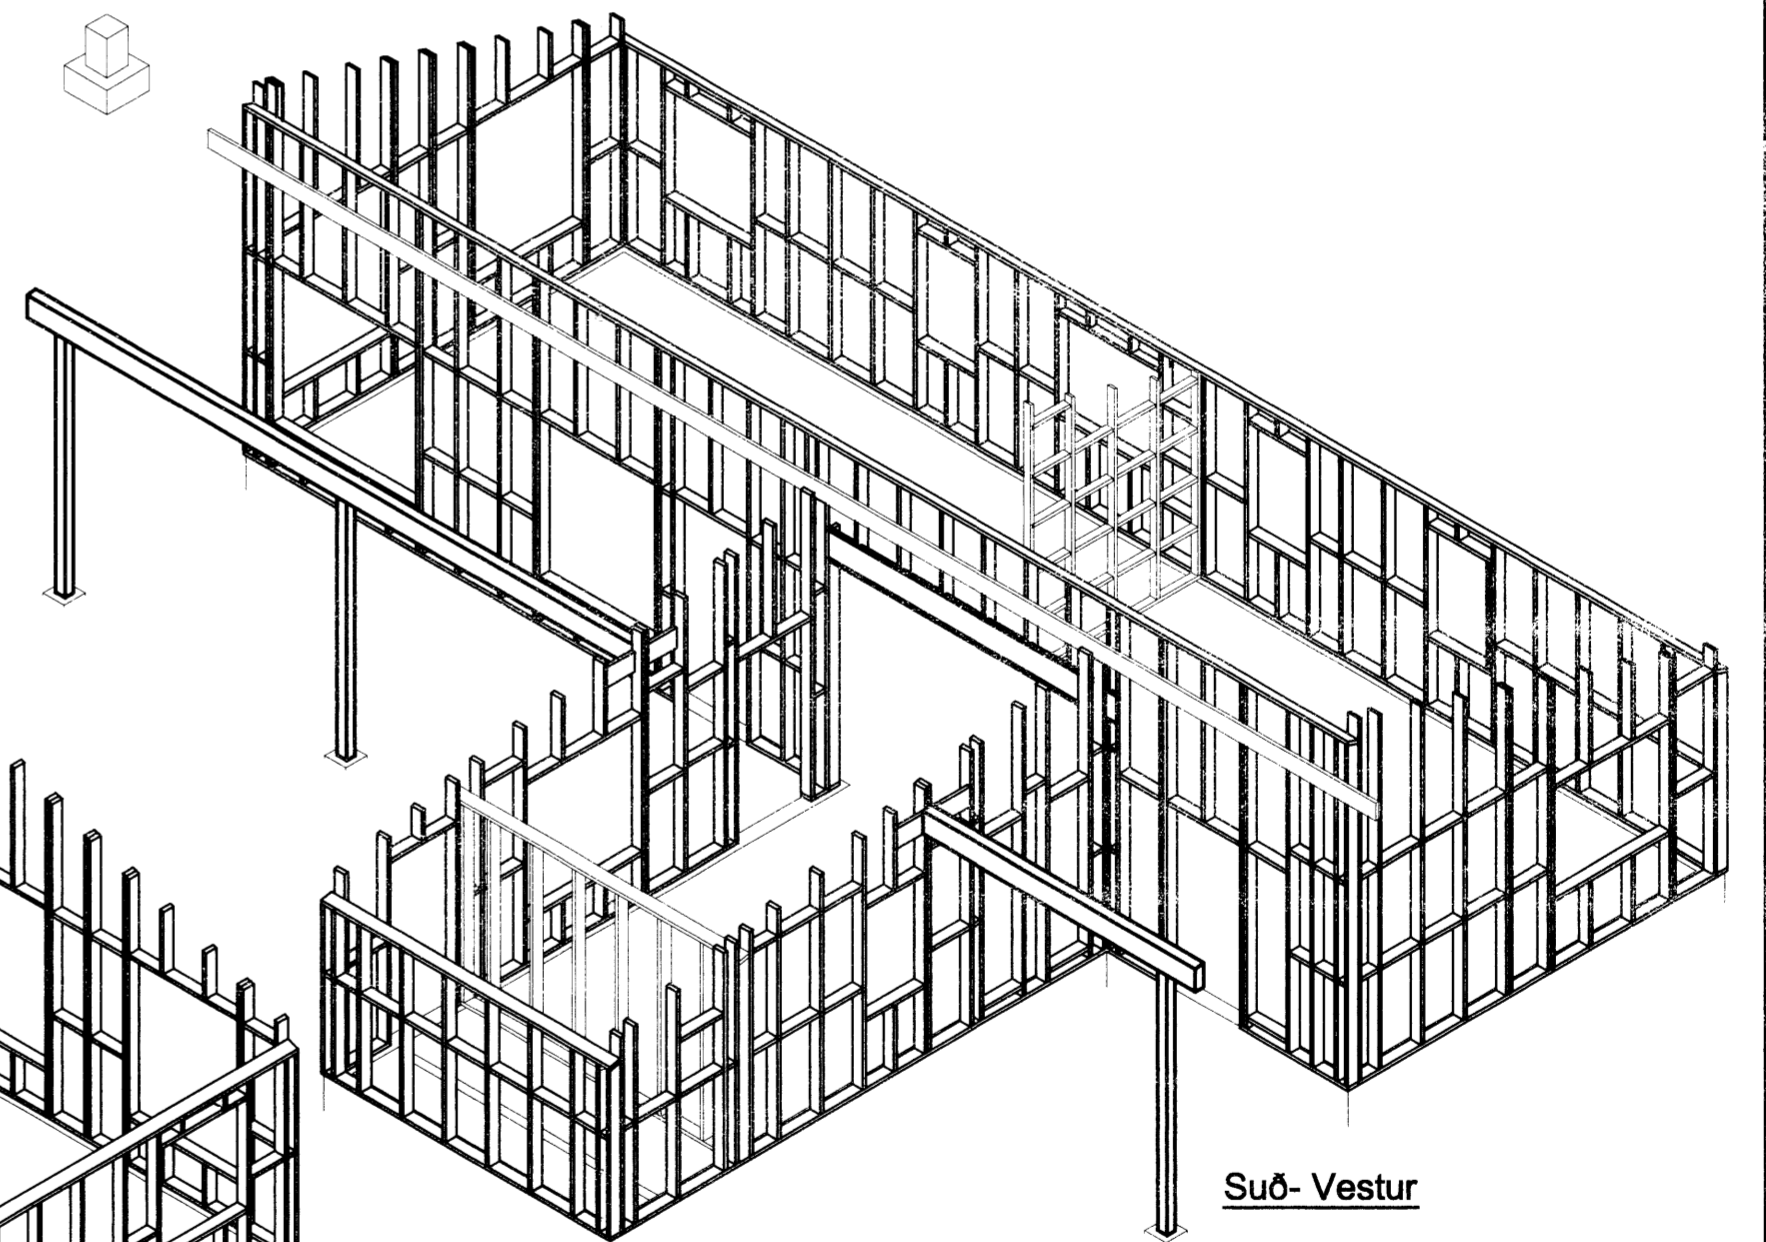

Suð- Vestur

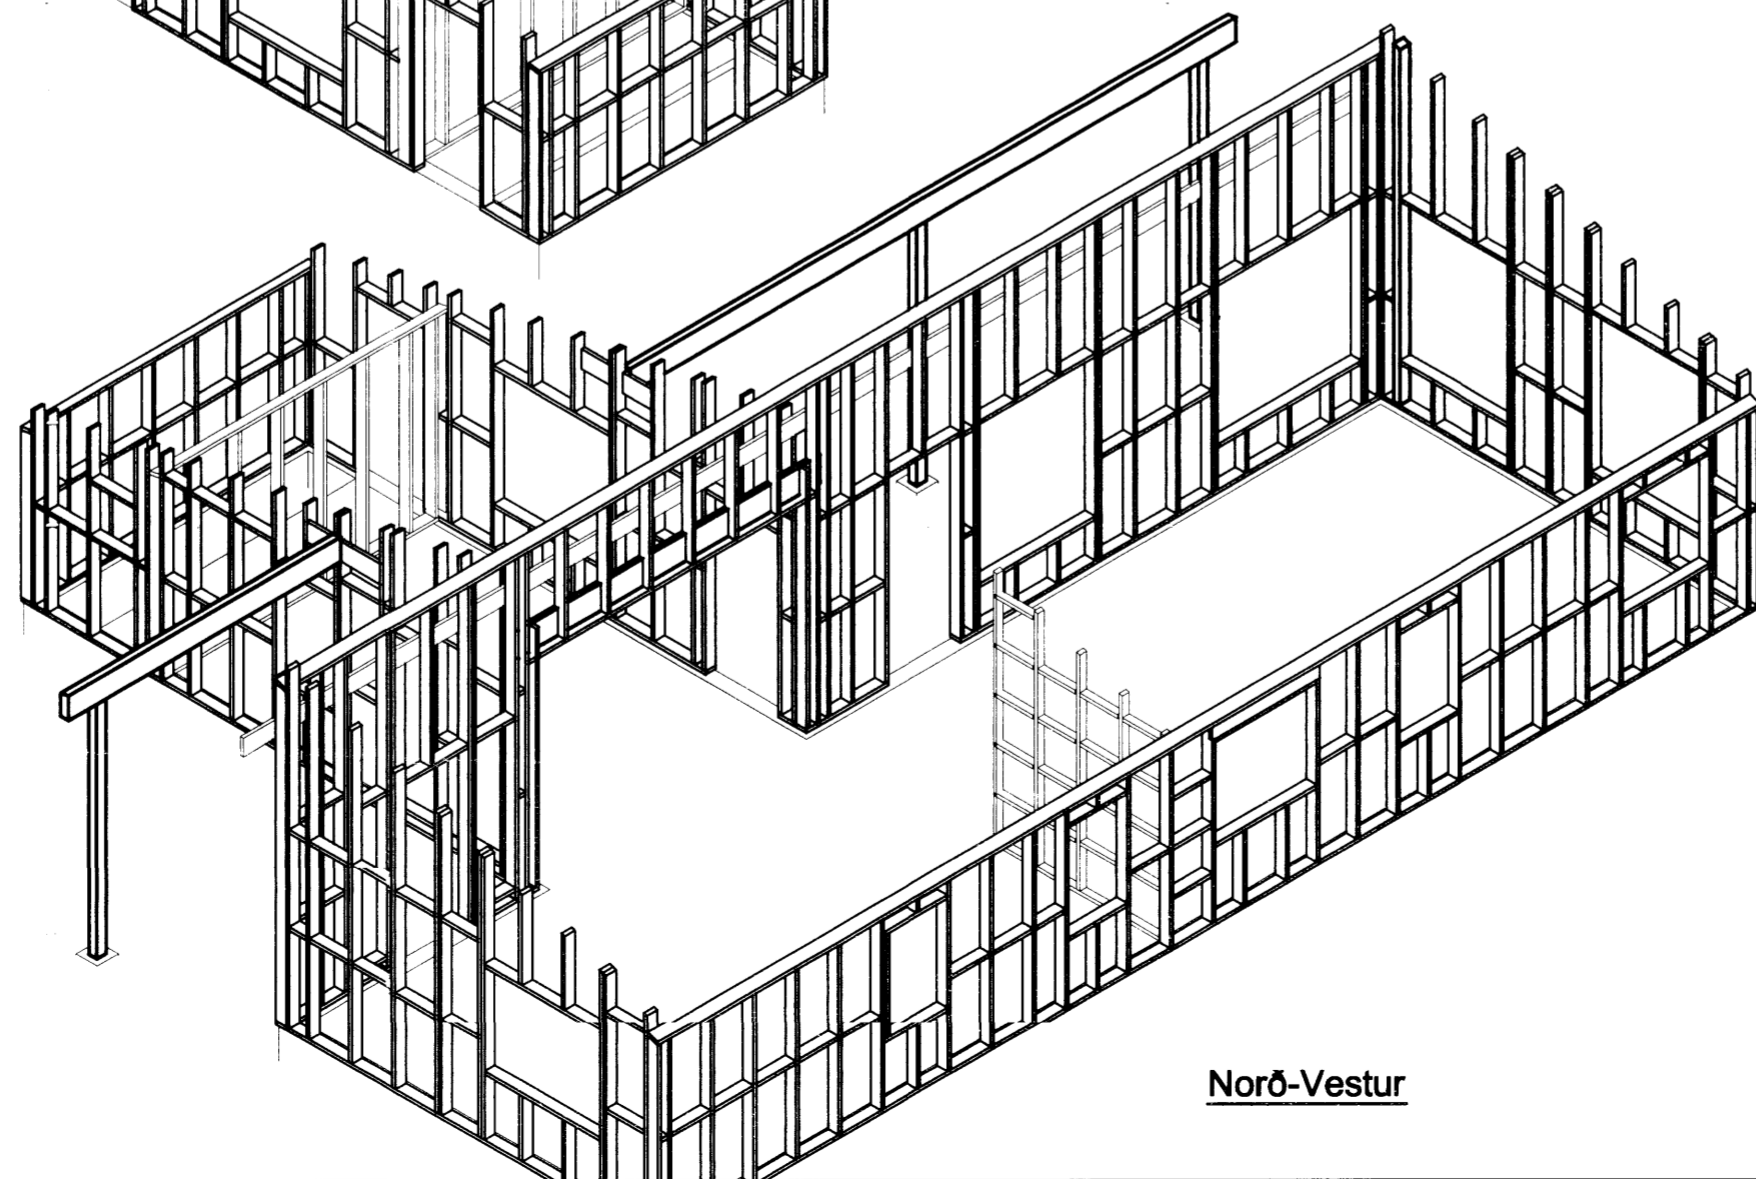

Norð-Vestur

Útveggjagrindur, milliveggir, límtrésbitar

Númer	Dags.	Skýring breytingar	Br. af	
GAG ehf Verk - og tækniráðgjöf Gísl Ágúst Guðmundsson - Byggingatæknifr. kt: 250860-7499 Gauksáslí 41, 221 Hafnarfj. s: 869 0880 Netfang: gisagudmunds@gmail.com,		MKV. 1:1 á A2	DAGS. 15.06.2015	ÚTGÁFA NR. 1
HEITI VERKS: Sumarhús VM, Snorrastöðum		TEIKN. GG	REIKN GG	NR. TEIKNINGAR B-106(A)
HEITI TEIKNINGAR Skýringarmyndir (1)		ÁRITUN HÖNNUÐAR 		DAGS. ÁRITUNAR
HEITI TEIKNINGAR Burðarvirki- Húsgærd A		ÁRITUN SAMRÆMINGARHÖNNUÐAR 		DAGS. ÁRITUNAR