




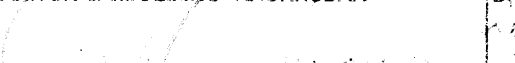
Suð- Austur

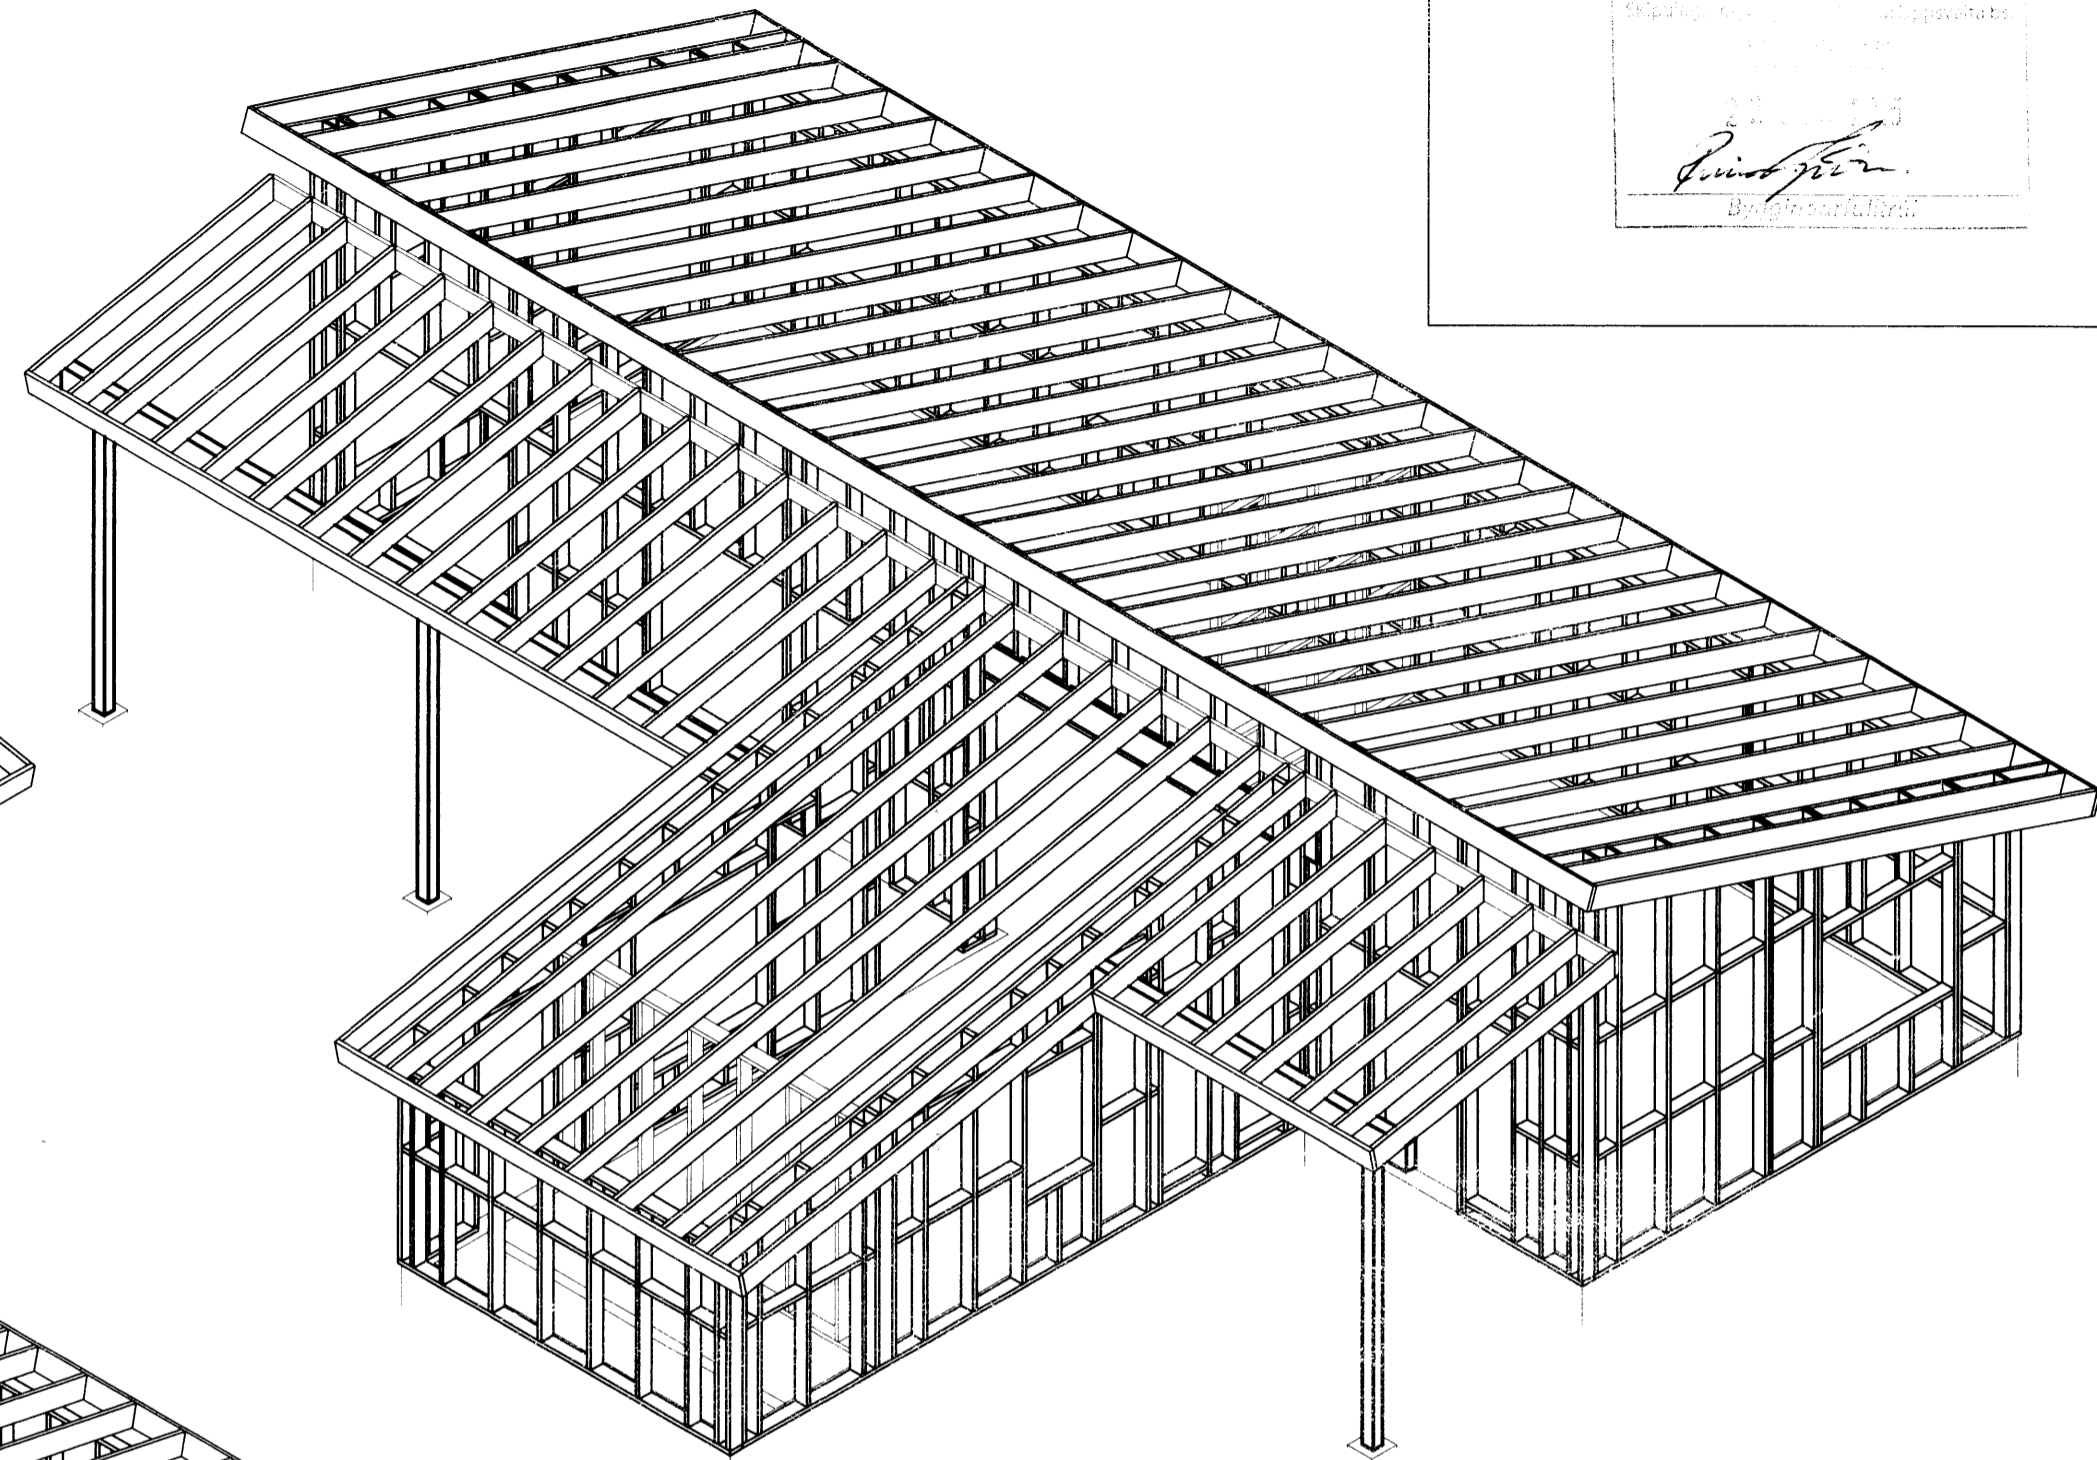

Suð- Vestur

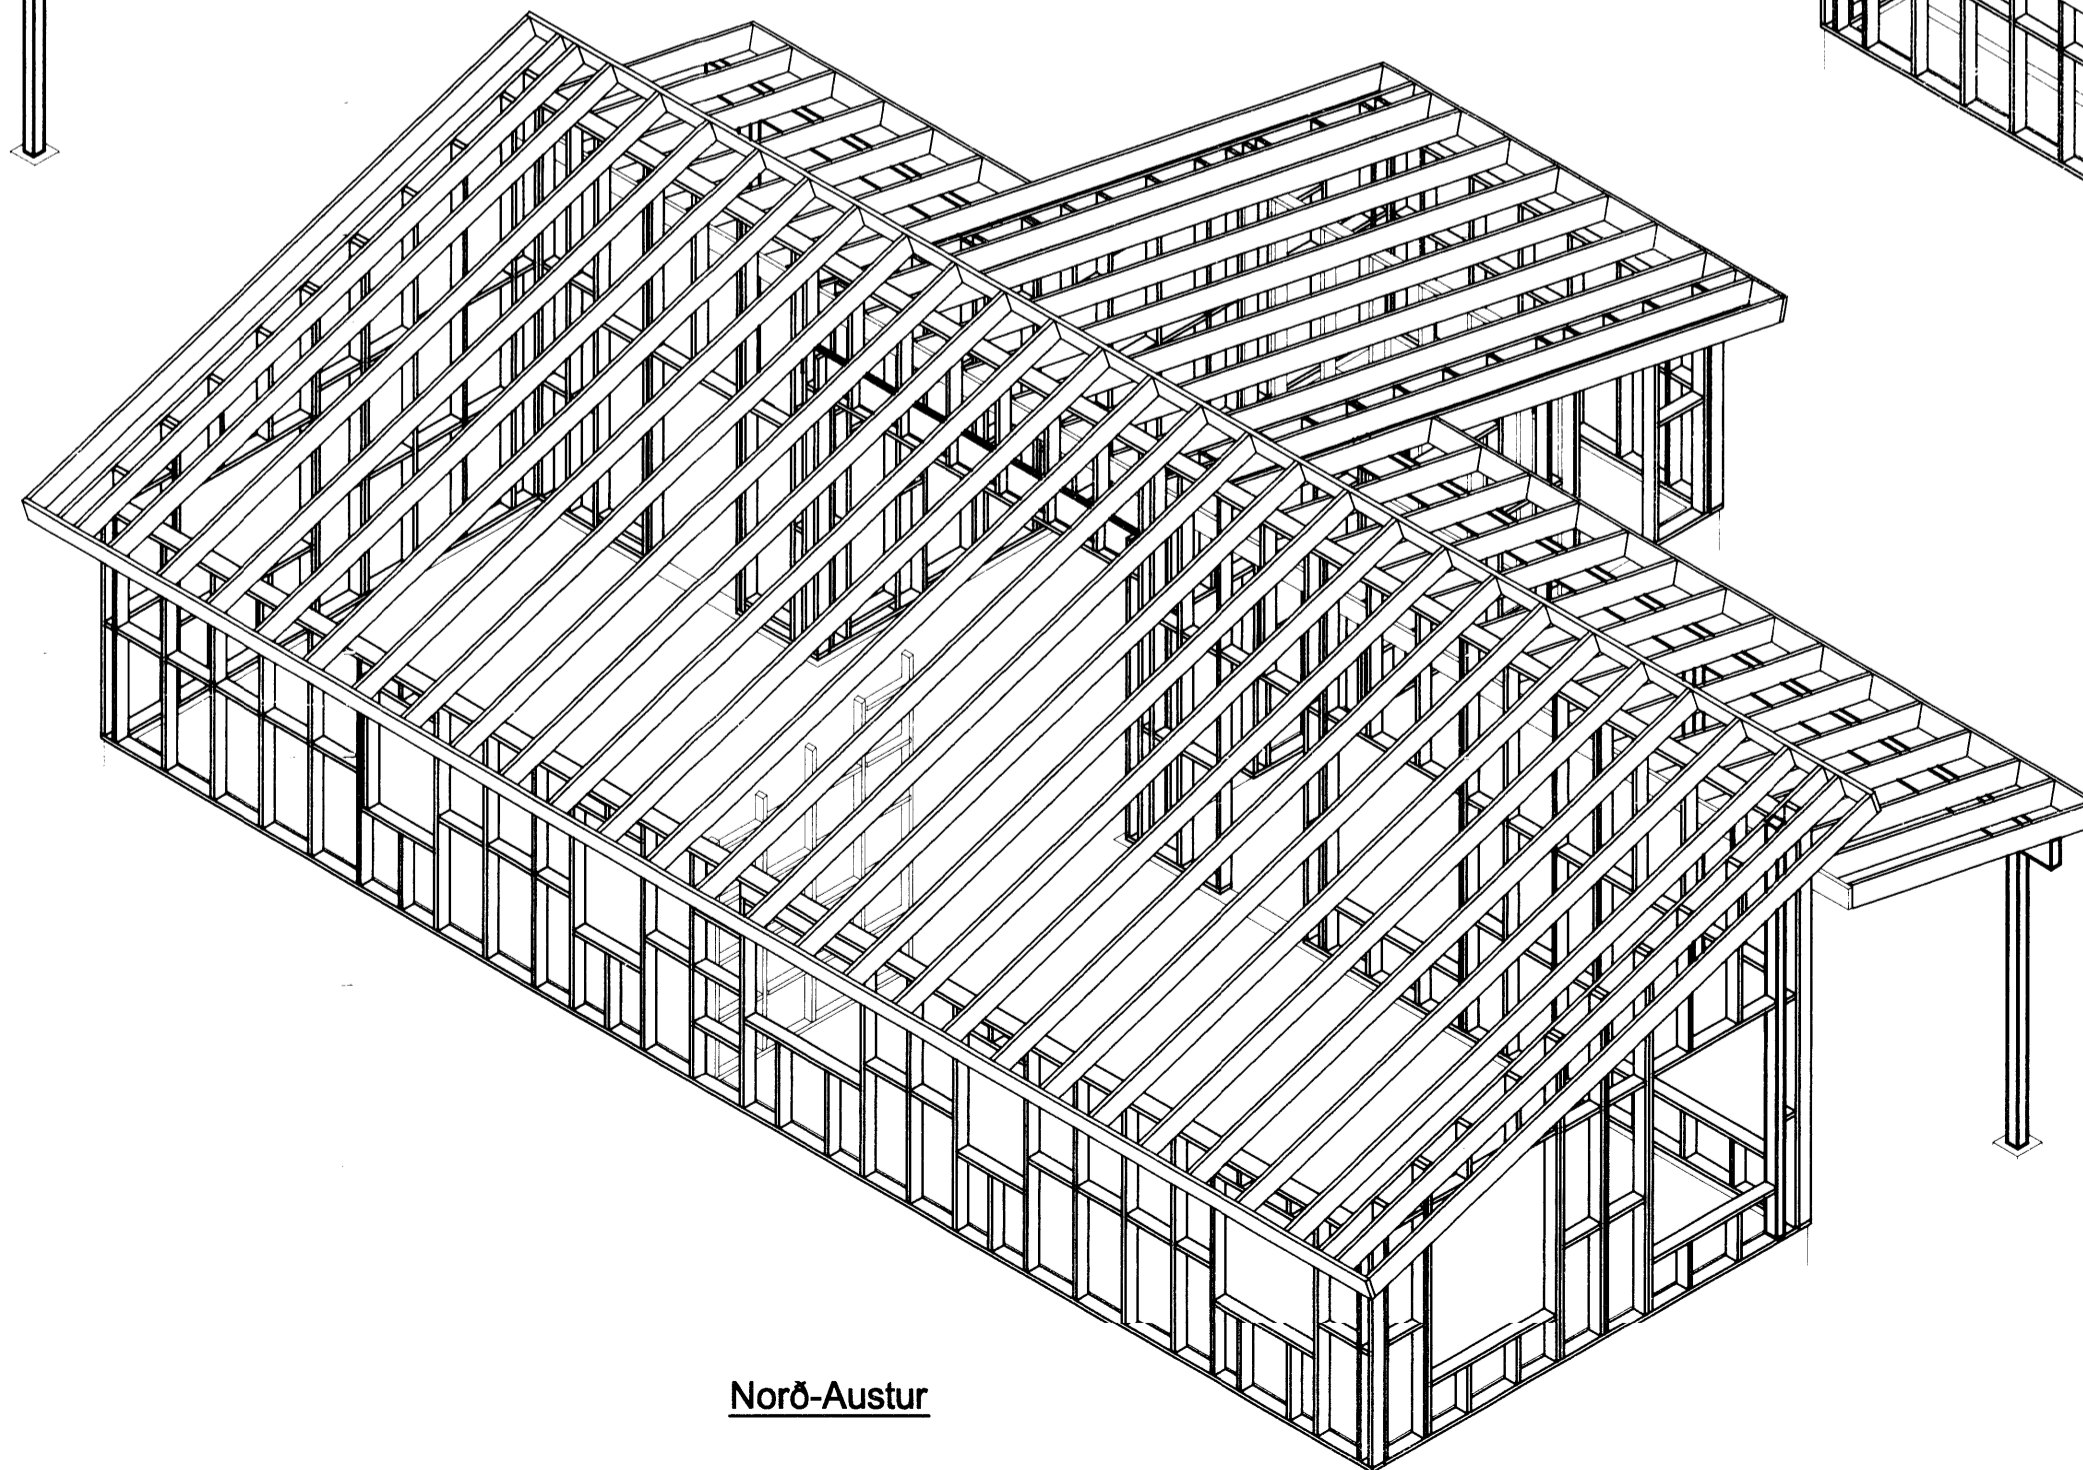

Norð-Austur

Númer	Dags.	Skýring breytingar	Br. af	
<b>GÁG ehf Verk - og tækniráðgjöf</b> Gísli Ágúst Guðmundsson - Byggingatæknifr. kt: 250860-7499 Gauksáslí 41, 221 Hafnarfj. s: 869 0880 Netfang: gisligudmunds@gmail.com,		MKV. 1:x á A2	DAGS. 15.06.2015	ÚTGÁFA NR. 1
HEITI VERKS: <b>Sumarhús VM, Snorrastöðum</b>		TEIKN. GG	REIKN. GG	NR. TEIKNINGAR B-107(A)
HEITI TEIKNINGAR <b>Burðarvirki- Húsgærd A</b>		ÁRITUN HÖNNUÐAR 		DAGS. ÁRITUNAR 15/6/2015
<b>Skýringarmyndir (2)</b>		ÁRITUN SAMRÆMINGARHÖNNUÐAR 		DAGS. ÁRITUNAR 15/6/2015