




Biti B₂₀₁ M=1:20

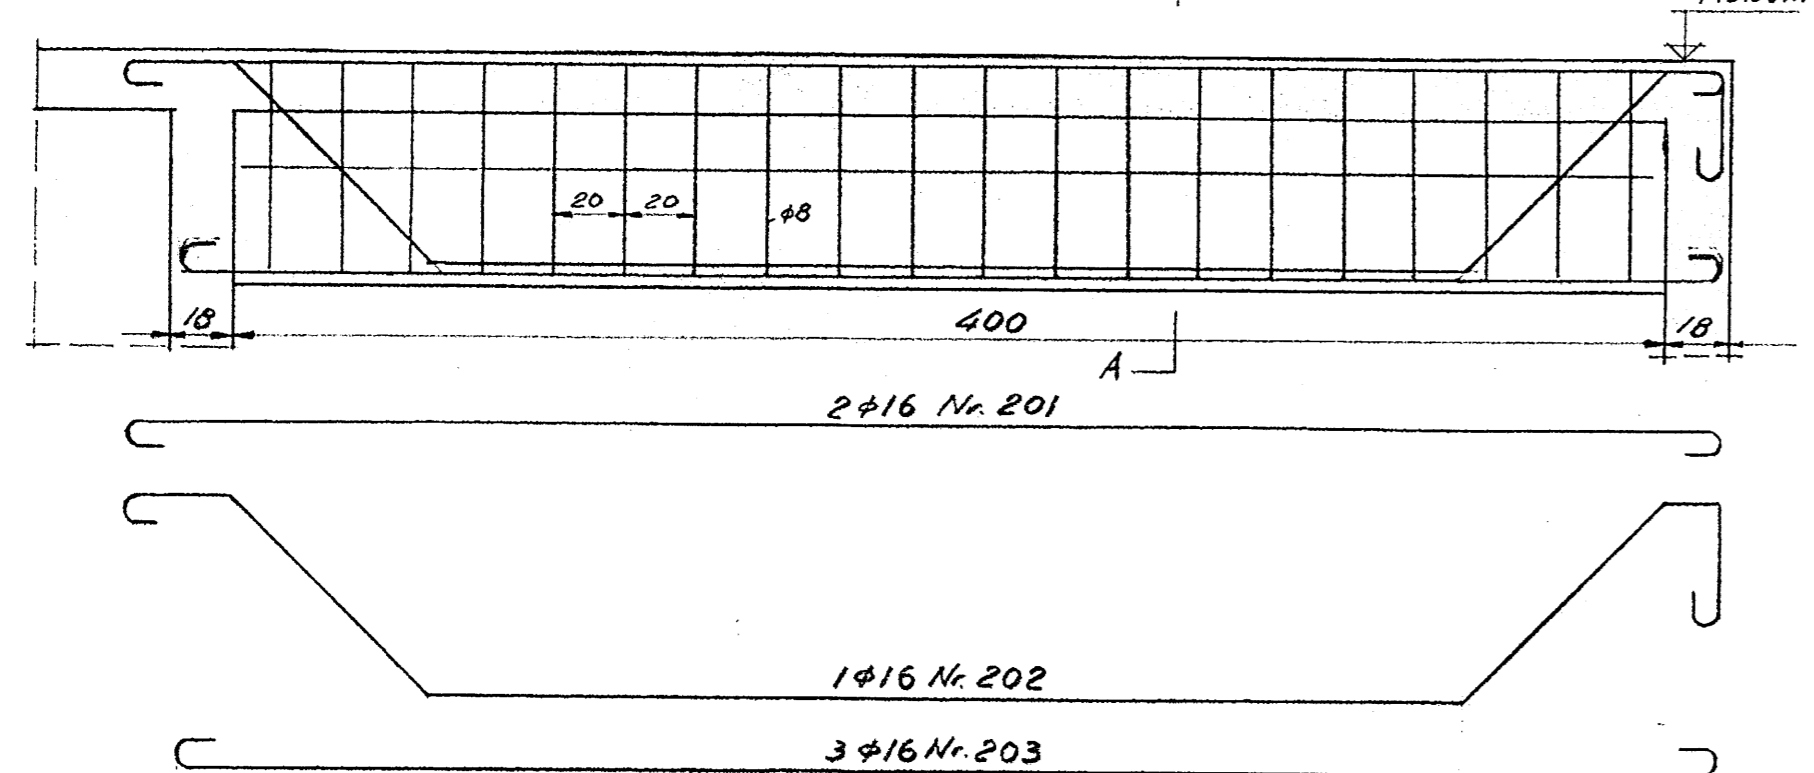


Snið A-A
1:10

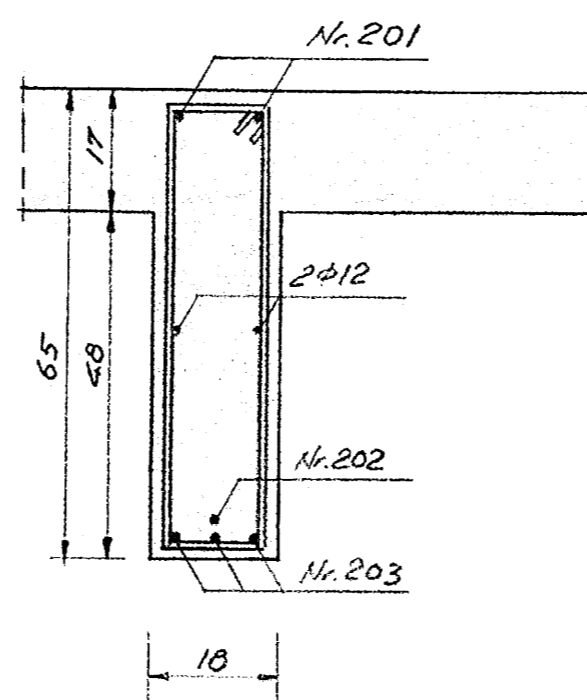


Snið i B₂₀₄
1:20

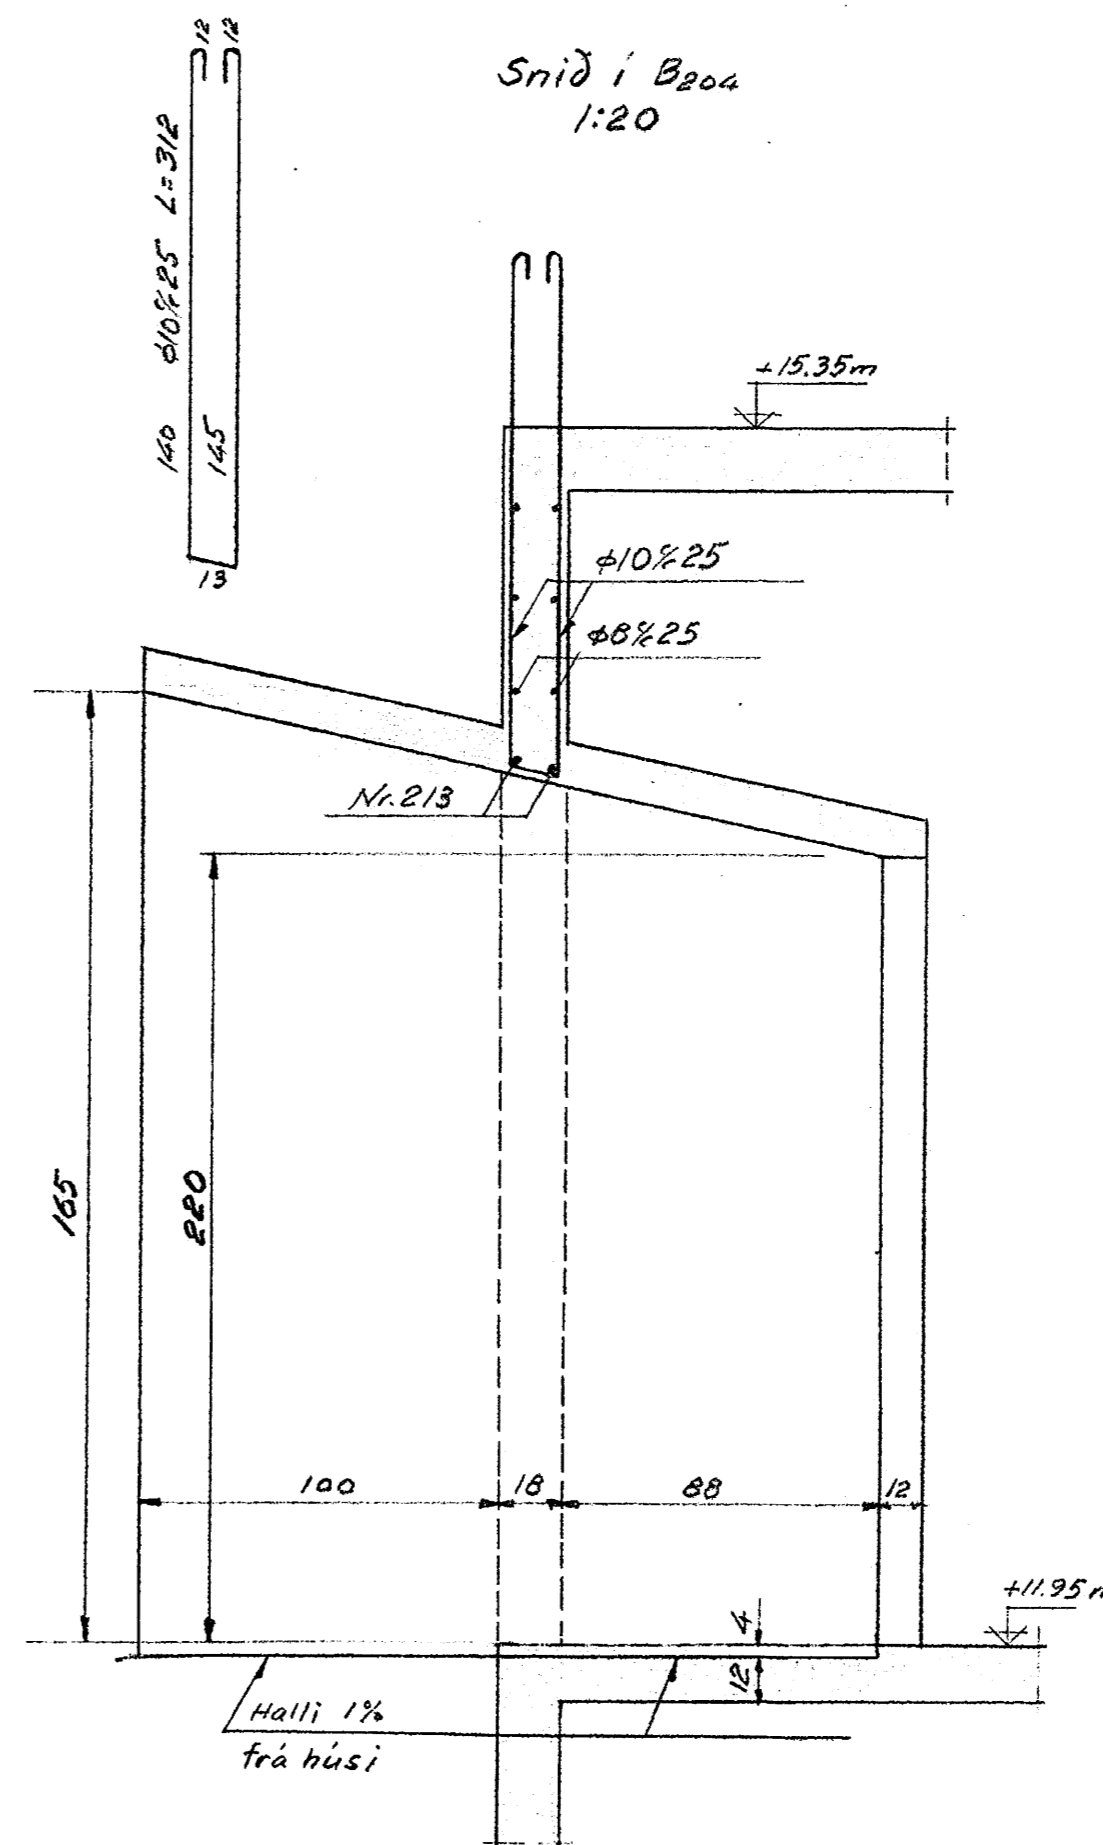


Snið B-B
1:10

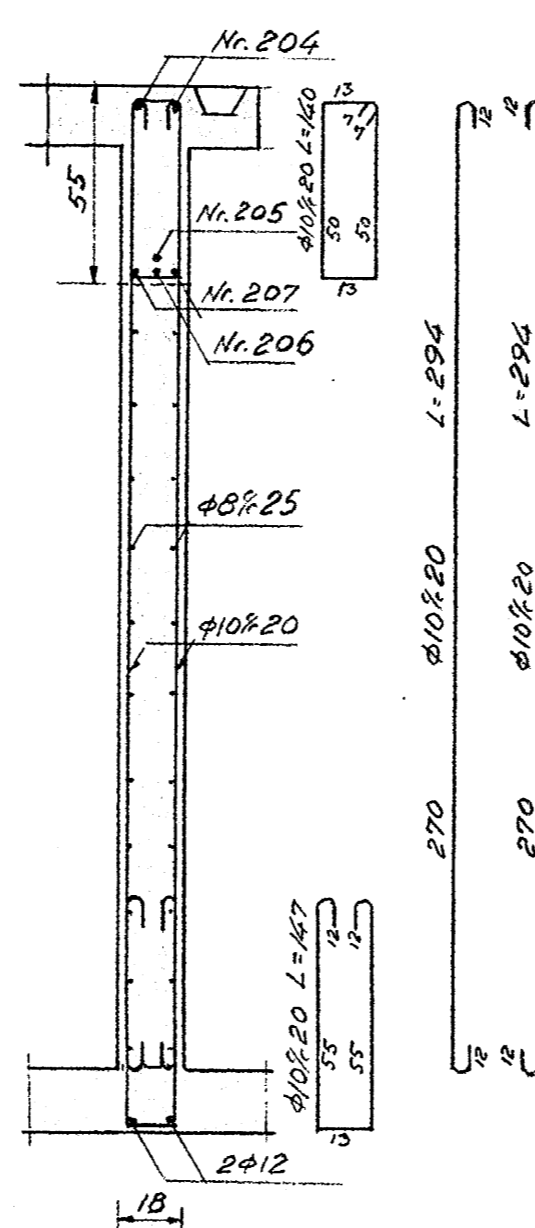

Snið i B₂₀₅
1:20

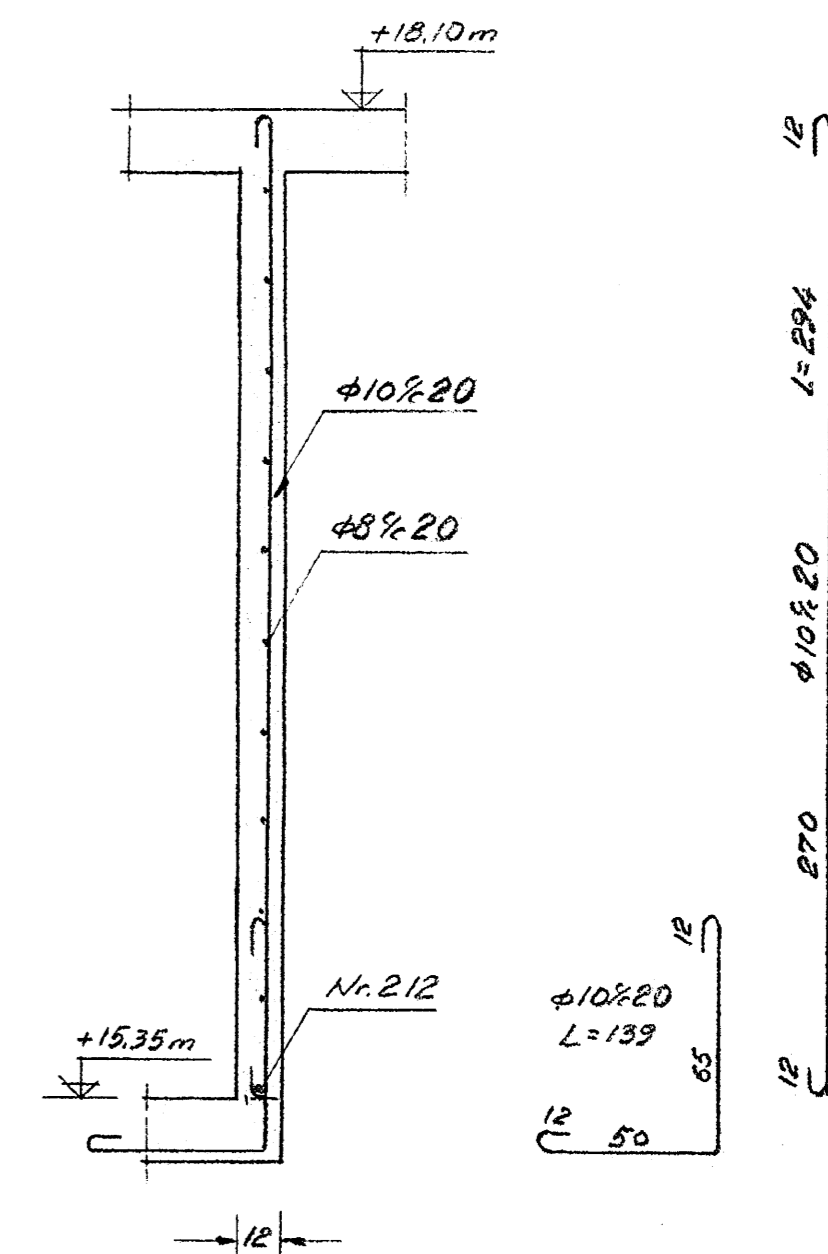

Biti B₂₀₂ M=1:20

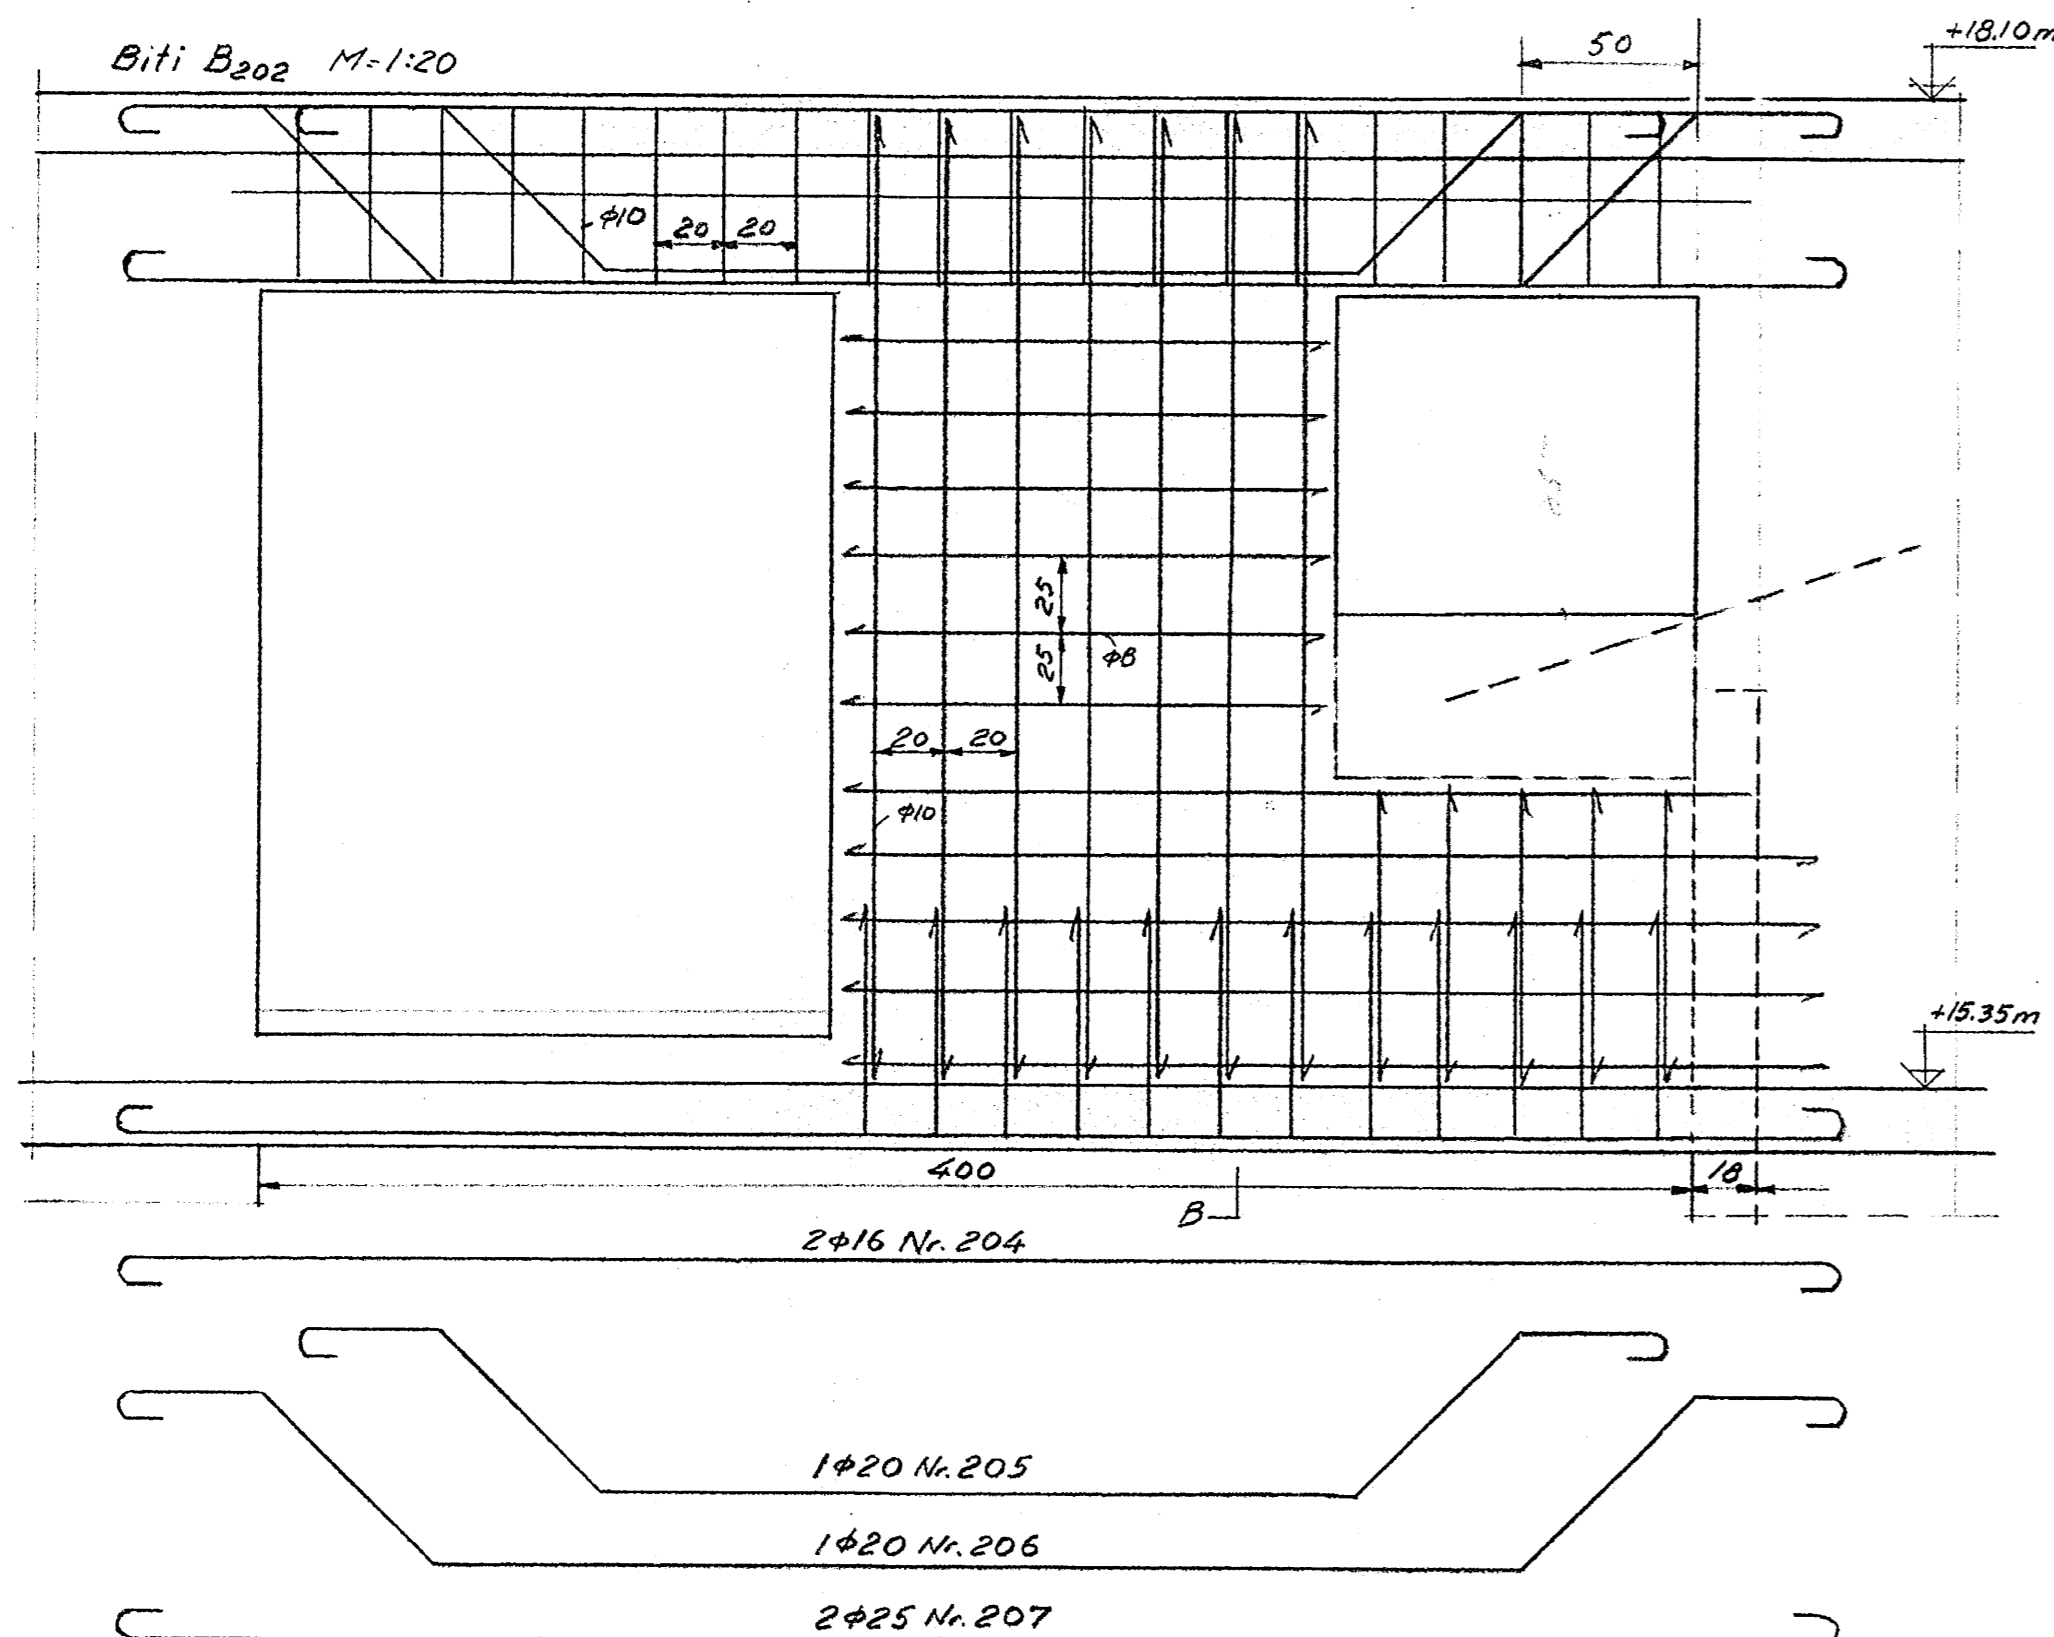

TRAUST H/F	
SKÓLAVORÐLUSTIG 3B SIMI	
MAKJ. 1:10 1:20	FIG. 2 Félagshúsi í Biskupstungum.
KEFNI. O. Hraðst	2. loft. hæð 15.35m.
TEKNI. O. Hraðst	B ₂₀₁ , B ₂₀₂ , B ₂₀₄ og B ₂₀₅
ATH. fr. 6. skem.	Járnauppráttir. BLAÐ NR. 3
DAGS. 28.11.1956	TILV. NR. 71-13-04

6284