




KJALLARI, GRUNNMYND, M=1:100

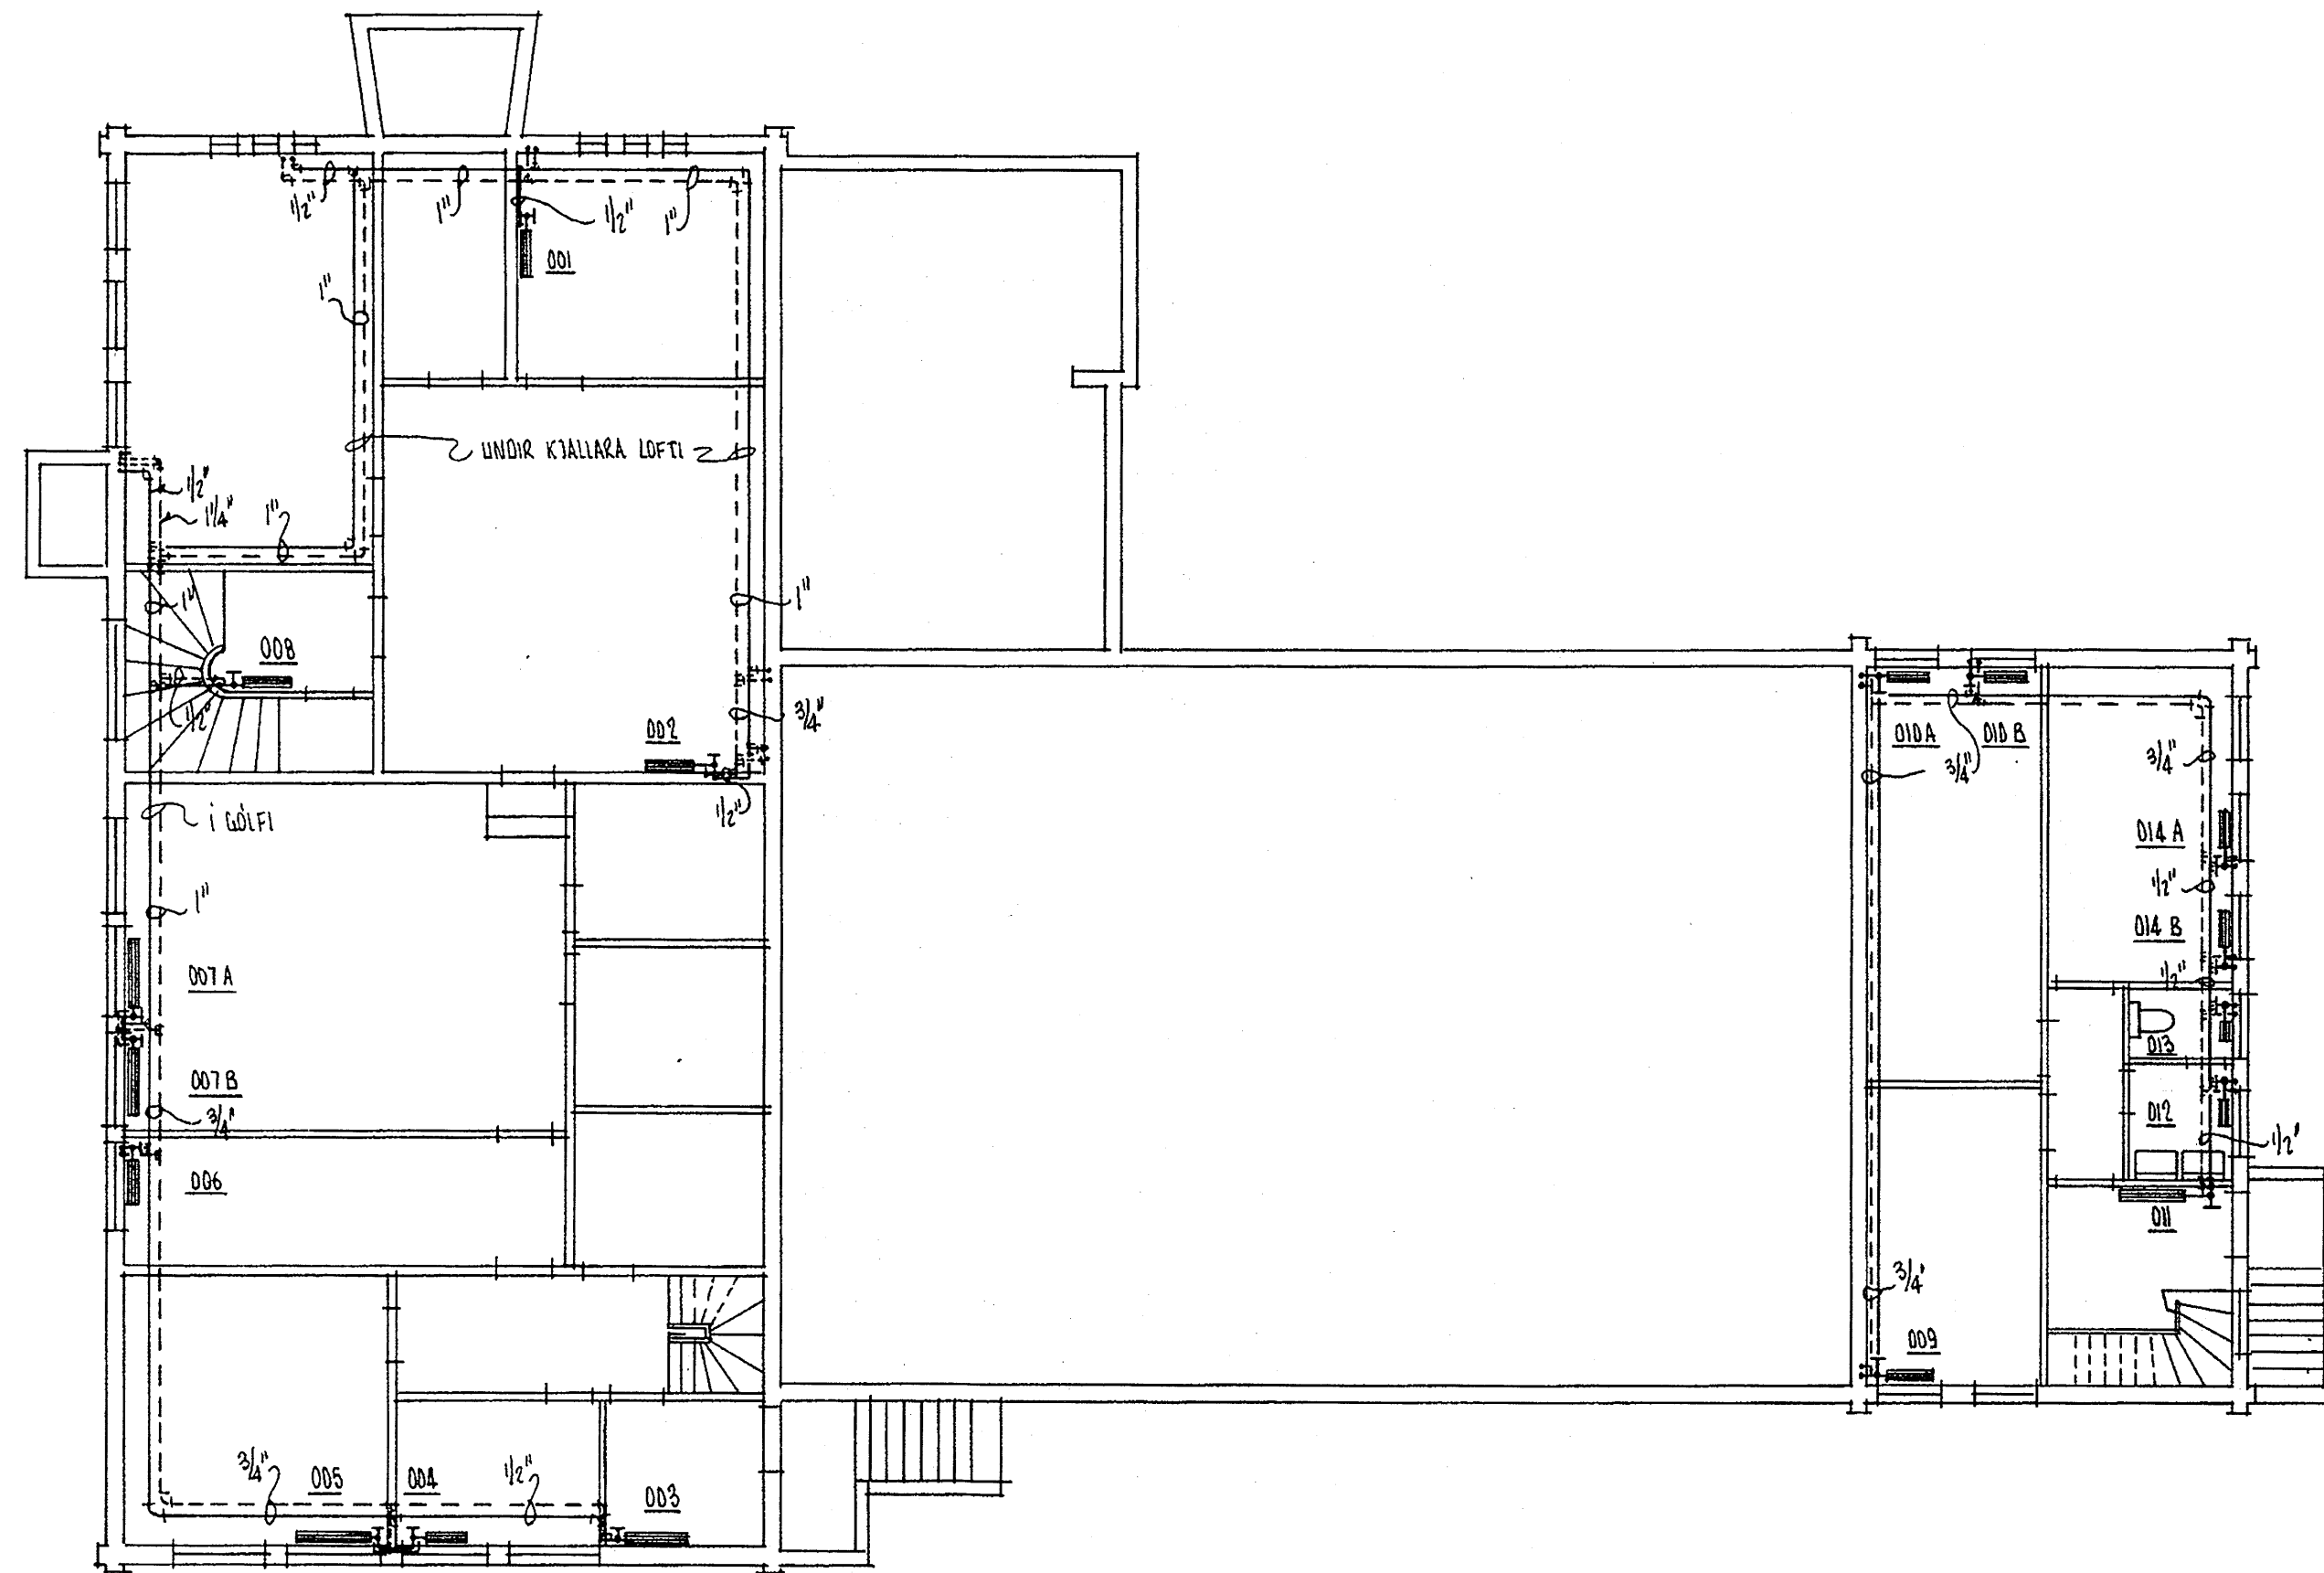

1. HÆÐ, GRUNNMYND, M=1:100

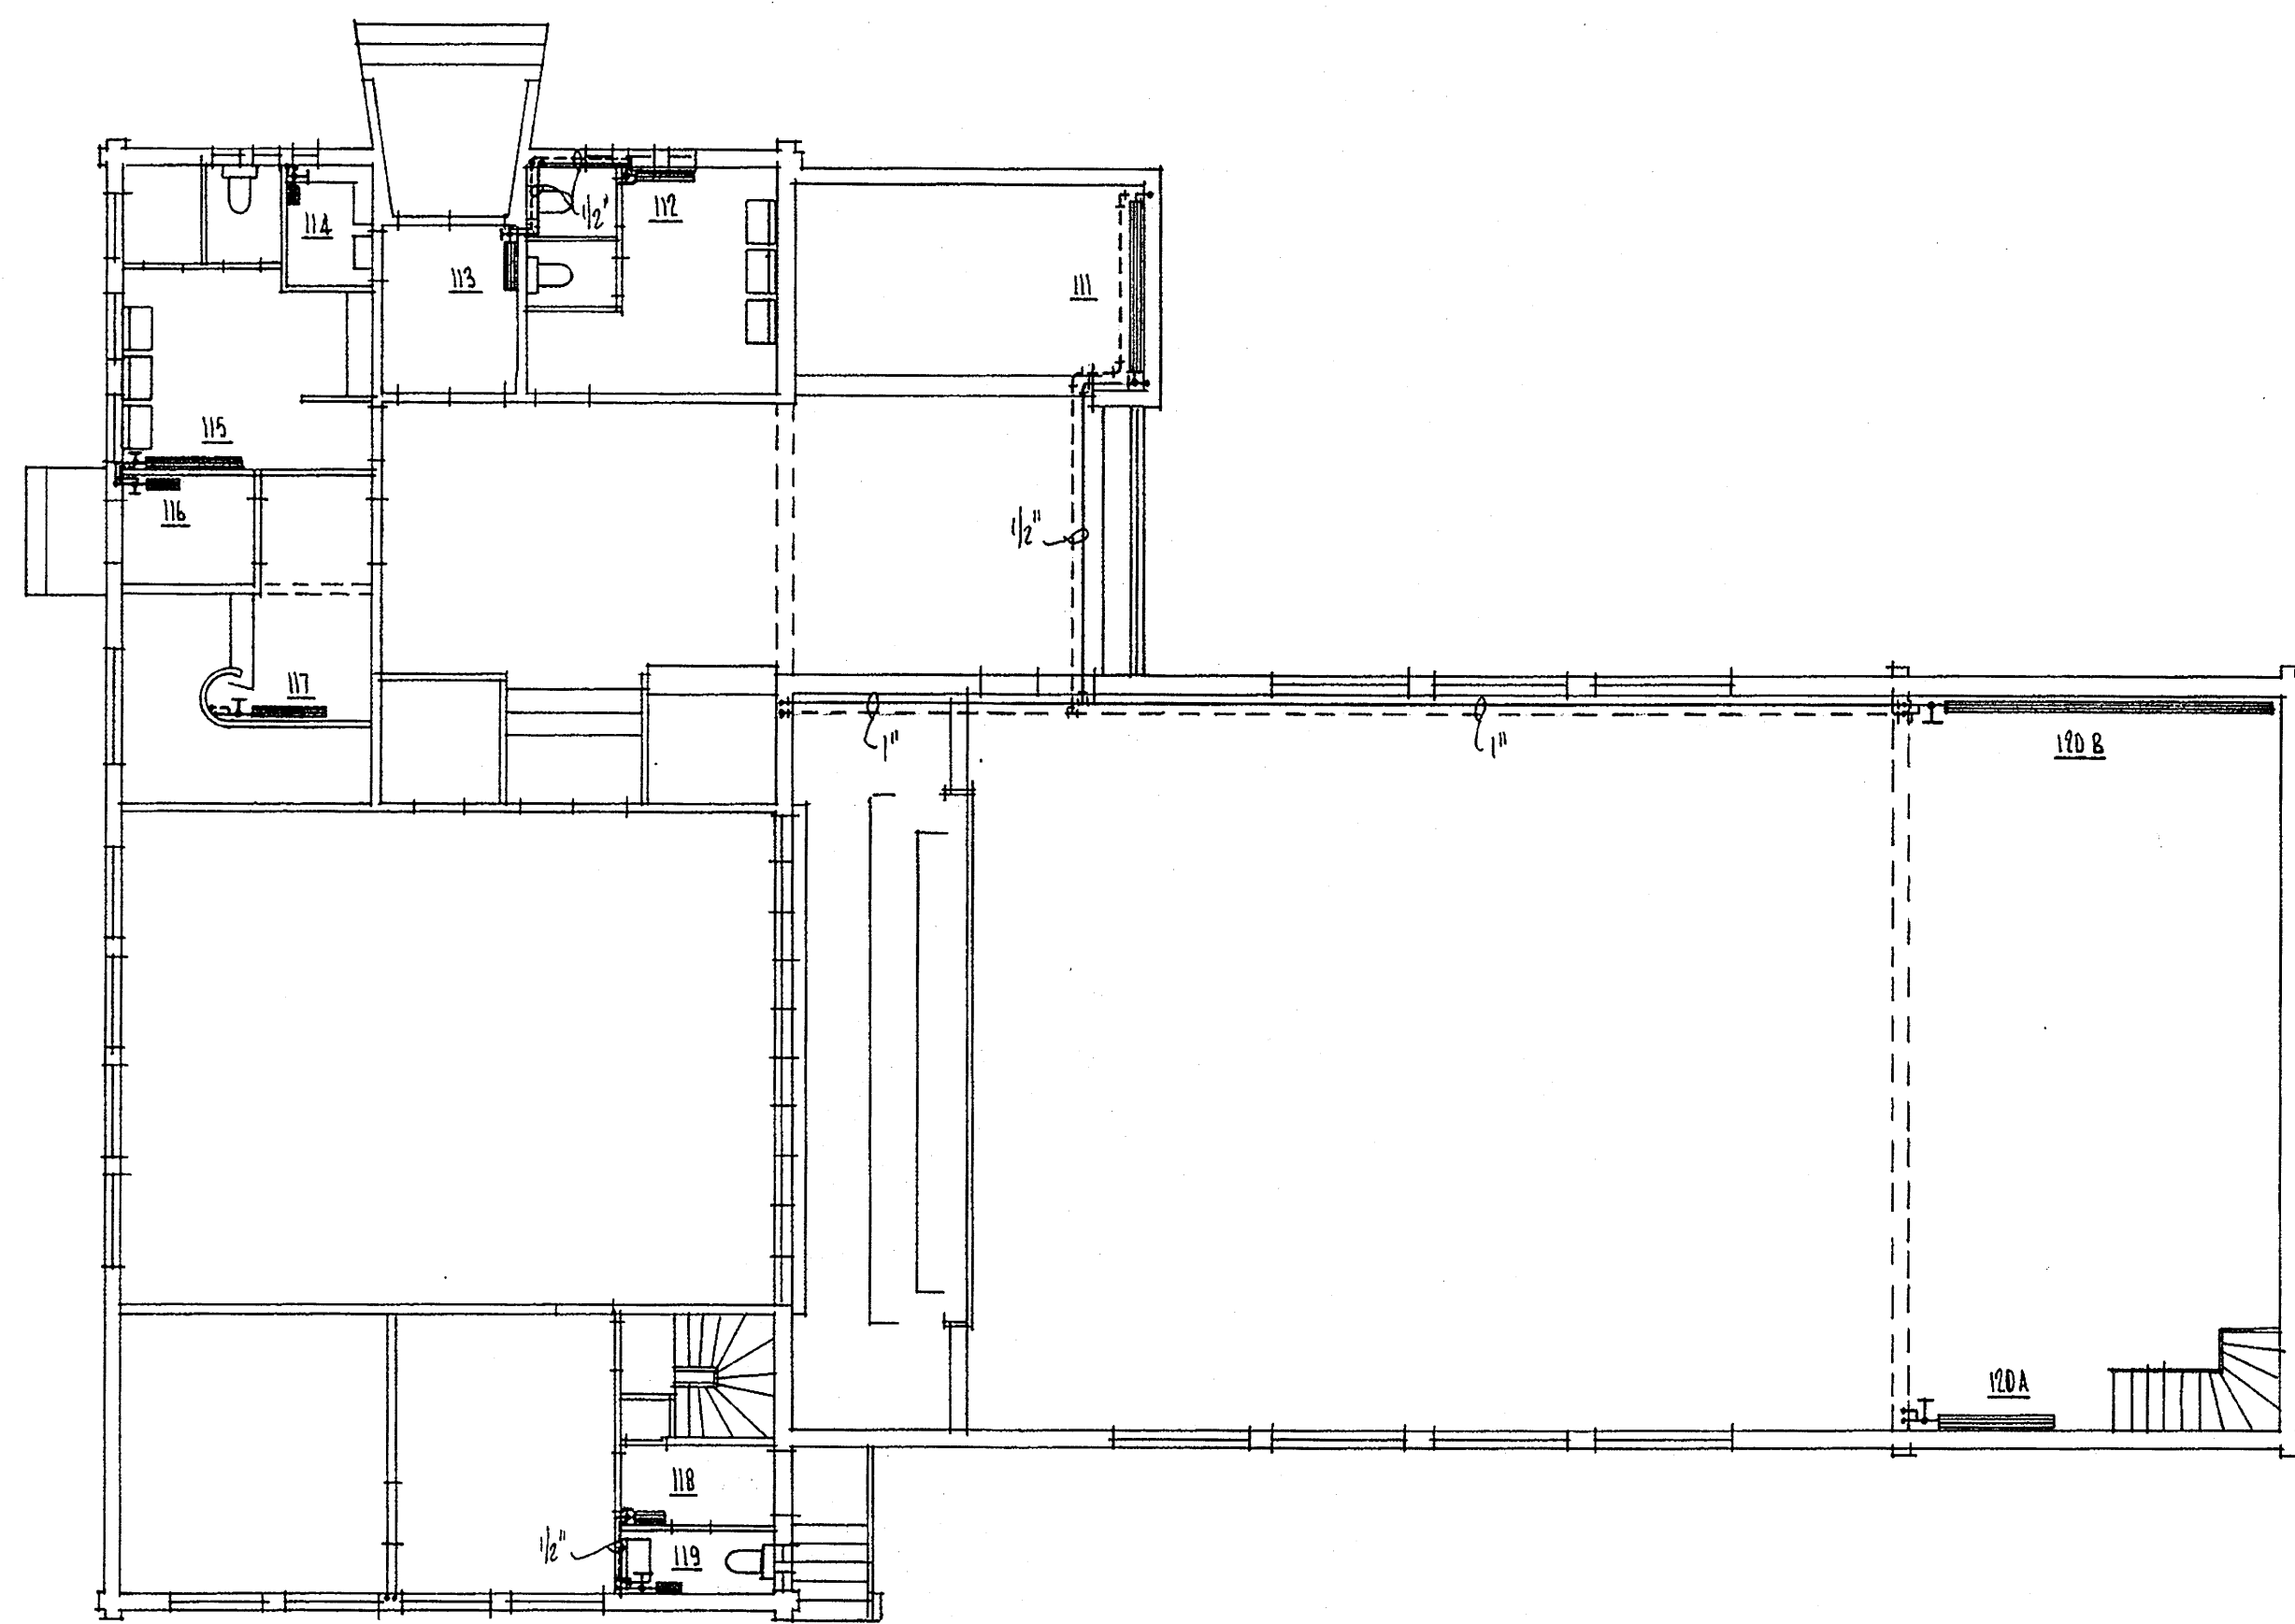

2. HÆÐ, GRUNNMYND, M=1:100

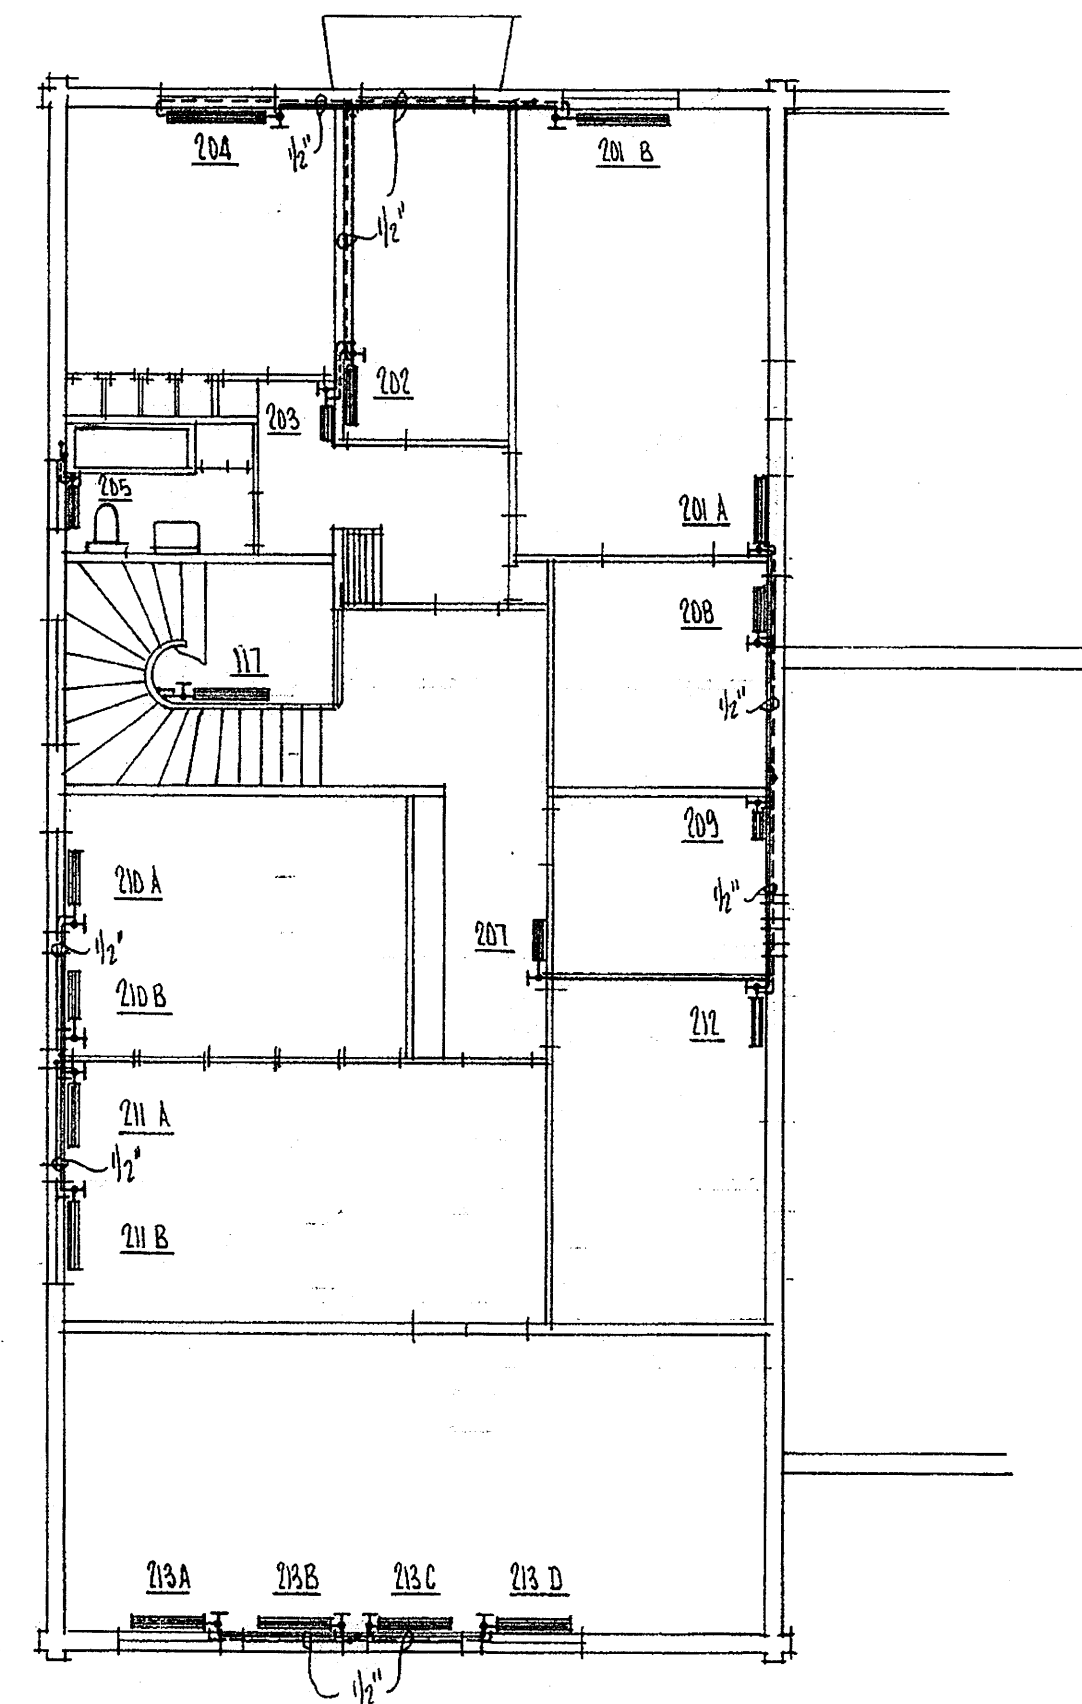

OFN NR.	INNVIÐSÍÐUR	VIÐTEL PER ELEMENT	HÆÐ (MILLI SÍÐUM)	ÞYKKT	FJÖLDI ELEMENTA	LENGD	OFN NR.	INNVIÐSÍÐUR	VIÐTEL PER ELEMENT	HÆÐ (MILLI SÍÐUM)	ÞYKKT	FJÖLDI ELEMENTA	LENGD
	M ²	M ²	MM.	MM.		MM.		M ²	M ²	MM.	MM.		MM.
001	2.75	0.24	600	150	11	660	118	1.63	0.24	600	150	7	420
002	3.07	"	"	"	13	780	119	1.25	"	"	"	5	300
003	3.55	"	"	"	15	900	120 A	40.70	0.37	1000	150	30	1800
004	2.99	"	"	"	10	600	120 B					80	4800
005	4.88	"	"	"	19	1140	201 A	7.67	0.21	500	150	15	900
006	2.61	"	"	"	11	660	201 B					21	1260
007 A	8.75	"	"	"	18	1080	202	2.79	"	"	"	13	780
007 B		18	1080	203	1.16	"	"	6	360				
008	2.98	"	"	"	12	720	204	5.26	"	"	24	1440	
009	3.20	"	"	"	13	780	205	1.80	"	"	9	540	
010 A	4.20	"	"	"	9	540							
010 B		9	540	207	1.86	"	"	9	540				
011	4.05	"	"	"	17	1020	208	2.11	"	"	10	600	
012	0.98	"	"	"	4	240	209	1.12	"	"	5	300	
013	0.64	"	"	"	3	180	210 A	4.82	"	"	"	12	720
014 A	4.03	"	"	"	9	540	210 B					12	720
014 B		9	540	211 A	"	"	"	14	840				
111	10.20	"	"	"	42	2520	211 B	5.79	"	"	"	14	840
112	3.57	"	"	"	15	900	212					2.23	"
113	2.96	"	"	"	12	720	213 A	13.1	"	"	"	14	840
114	0.75	"	"	"	3	180	213 B					16	960
115	5.71	"	"	"	24	1440	213 C					16	960
116	1.98	"	"	"	8	480	213 D					16	960
117	5.00	"	"	"	20	1200							

Breyting	Dags.	Lýsing	Gjört af
TRAUSTR H.F. ALHLIÐA VERKFRÆÐISJÓNUSTA			Sími 14303 Símn. Síðid P.O. Box 10
Mkv. 1:100	Fyrir FÉLAGSHEIMILI Í BÍSKUPSTUNGM.		
Reiknað	23.	WITADGN;	
Dregið	2022	ÖFNAKERFI, GRUNNMYNDIR.	
Yfirliðið	23.		
Samb.			
Dags.	08.11.23	Nr. M-13	Blað nr. 11 af 1

6407