

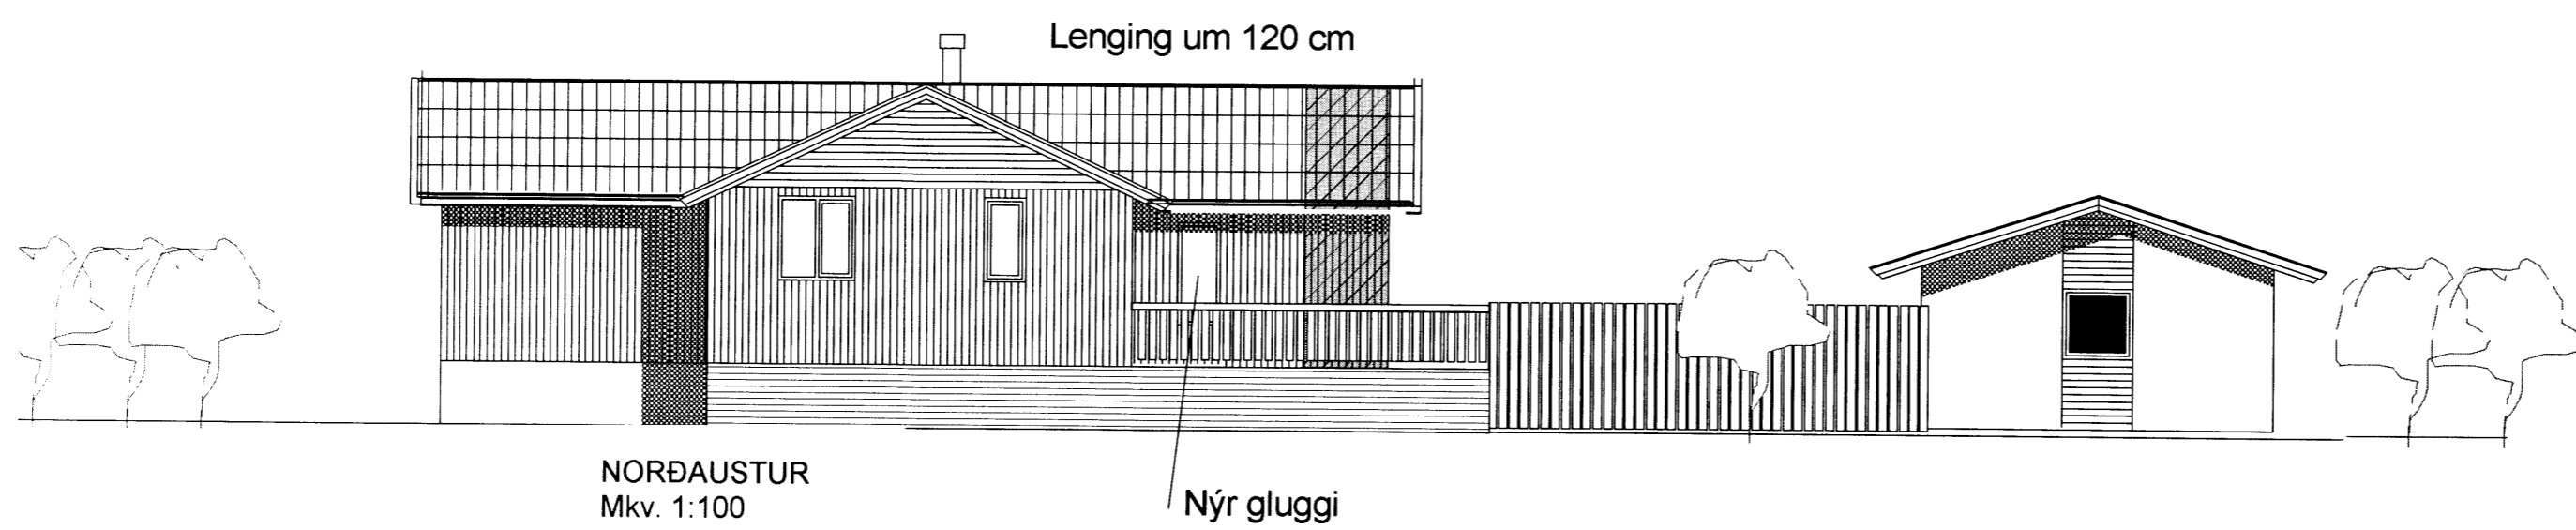


Skipsulegs- og byggingarfulltrúi Uppskvæta o.s.
Sampykkt
 16 SEPT 2015
Páll Gunnarsson
 Byggingarfulltrúi

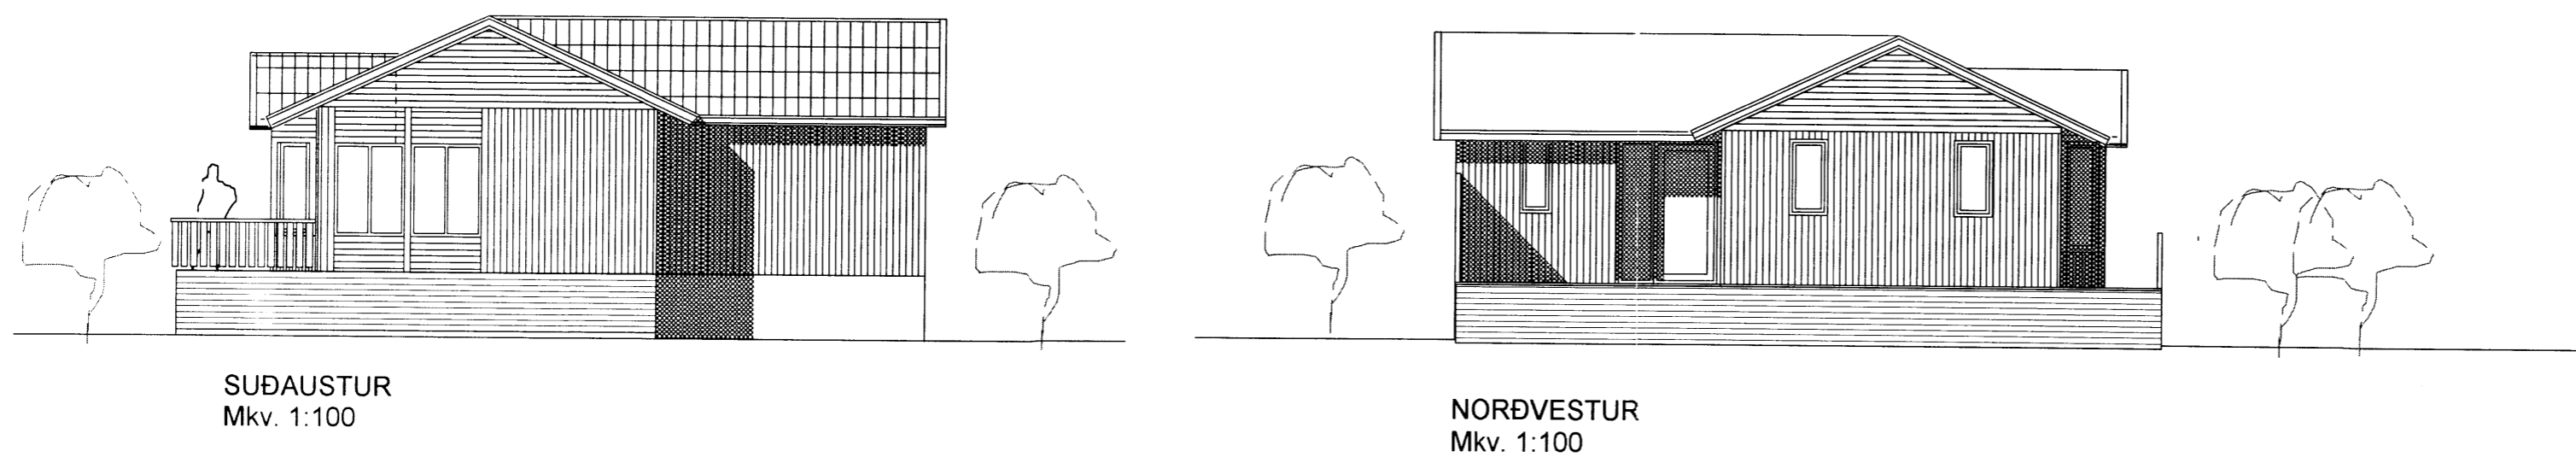

UTGÁFA | TEIKNAD | SAMBYKKT | DAGS
 BREYTINGAR

ASK Arkitektar
 Geirsgötu 9
 101 Reykjavík
 Sími 515 0300
 Fax 515 0319
 www.ask.is

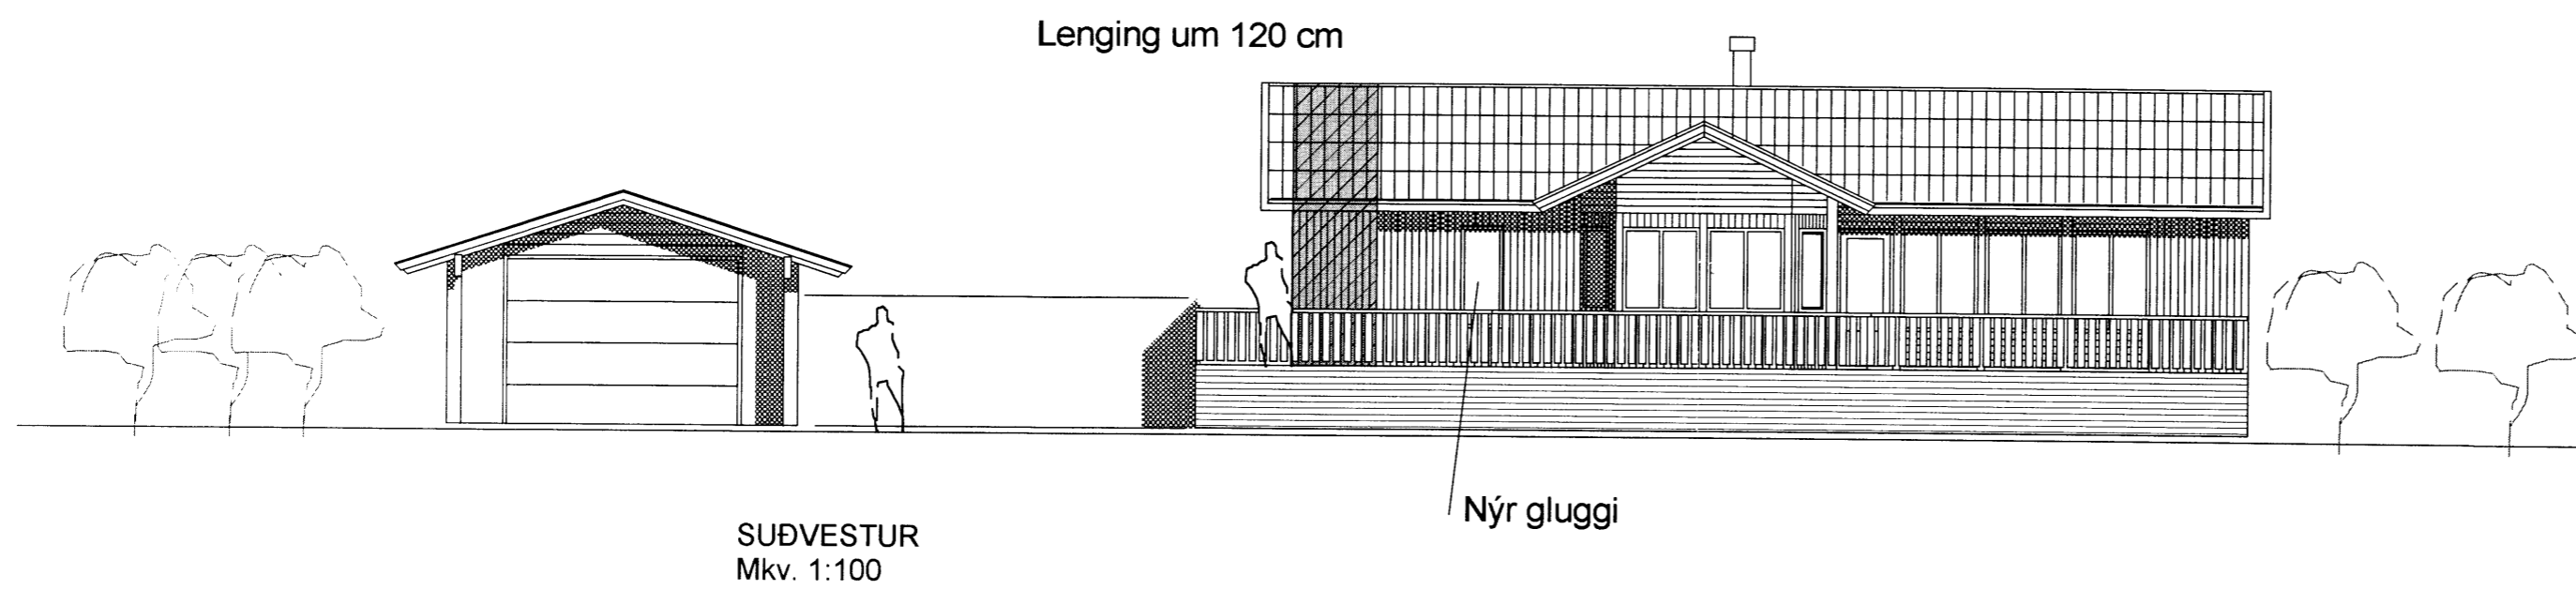

Artun aðalhöfundur
Páll Gunnarsson
 Páll Gunnarsson arkitekt FAI, kt. 23 0552-2199

Lóð nr. 51 í landi Kjöfbergss
 Viðbygging

Aðalteikning	MKV. í A2 1:100
Útlit	TEIKNAD pg
	DAGS 10.09.2015
VERK NR. 0863	NÚMÉR TEIKNINGAR 10-02
	UTGÁFA

L.H.B.