
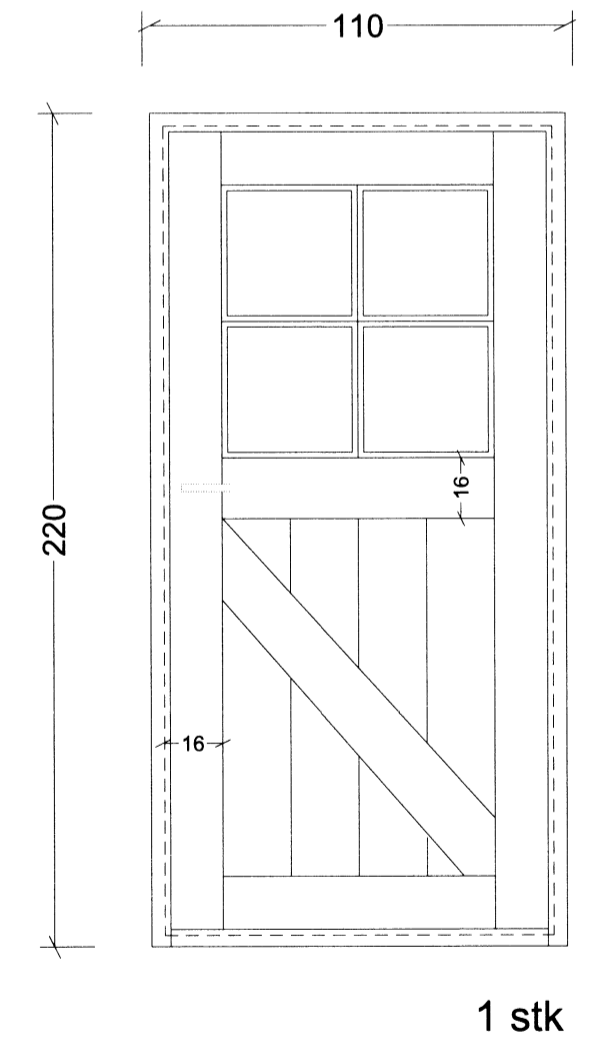
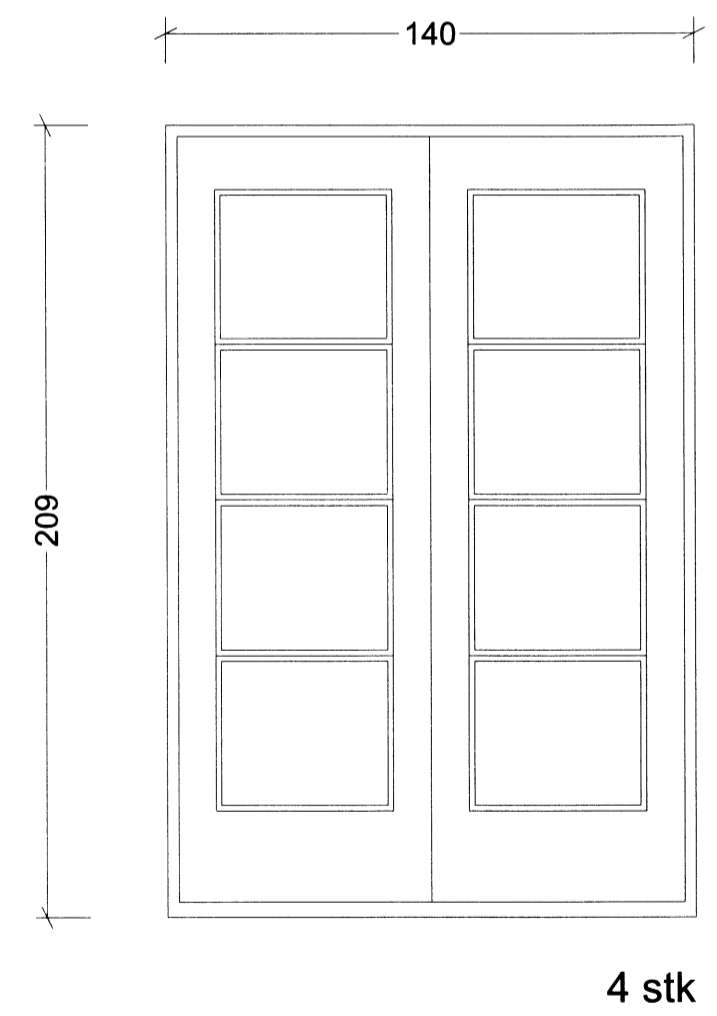
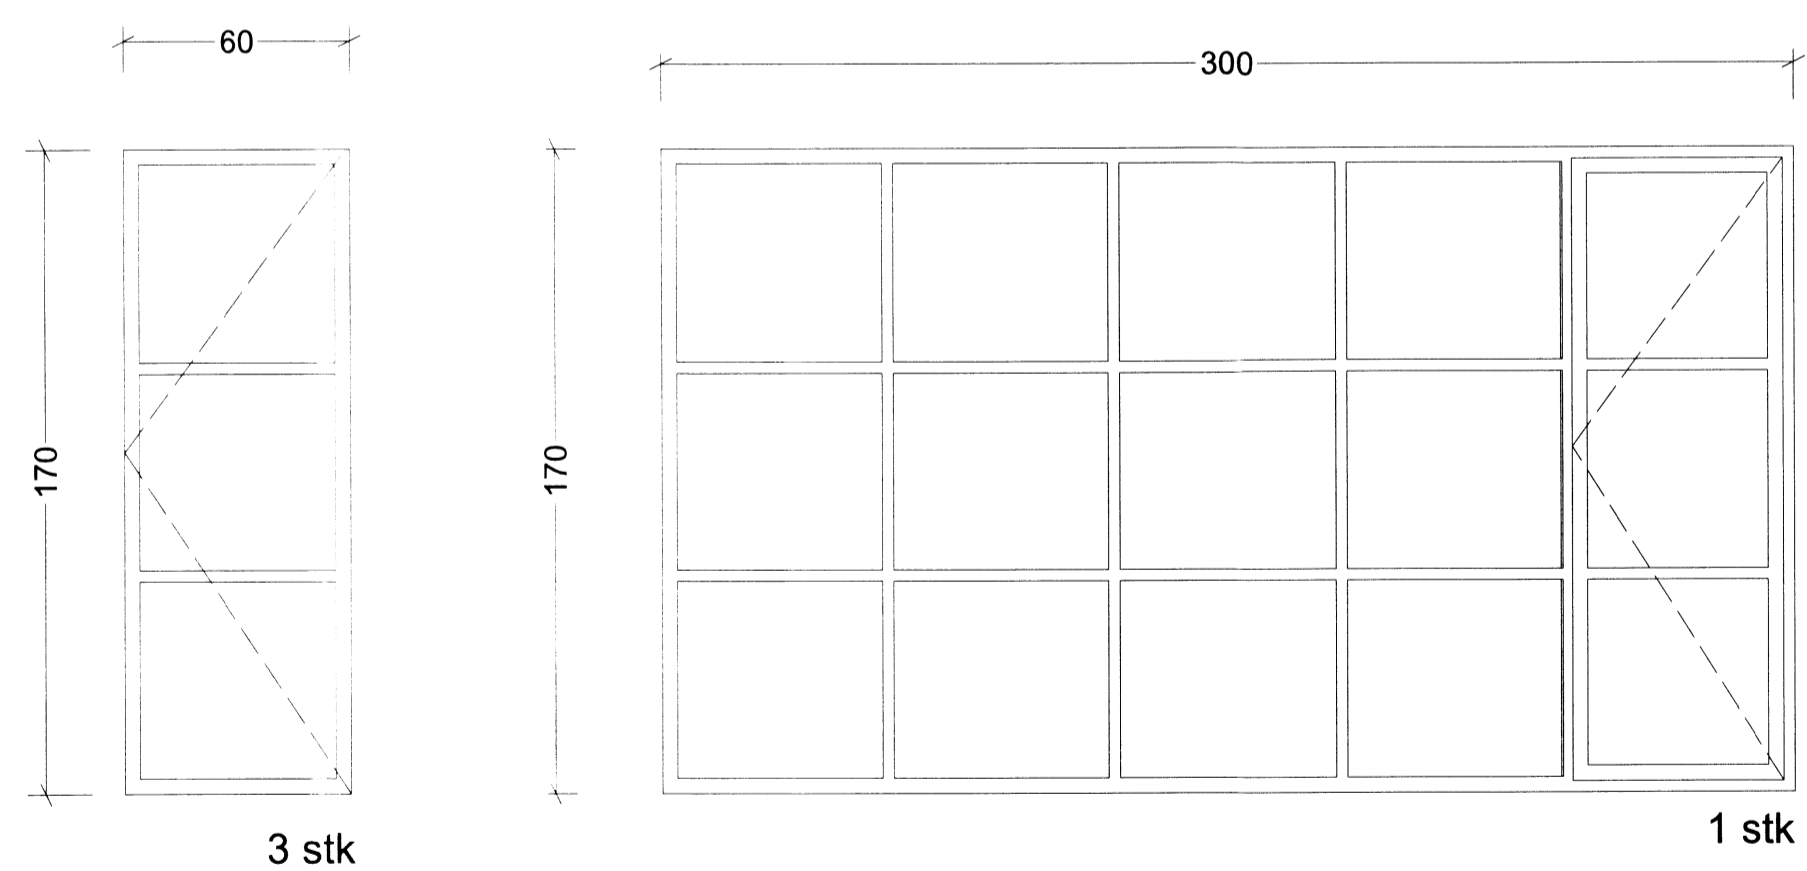
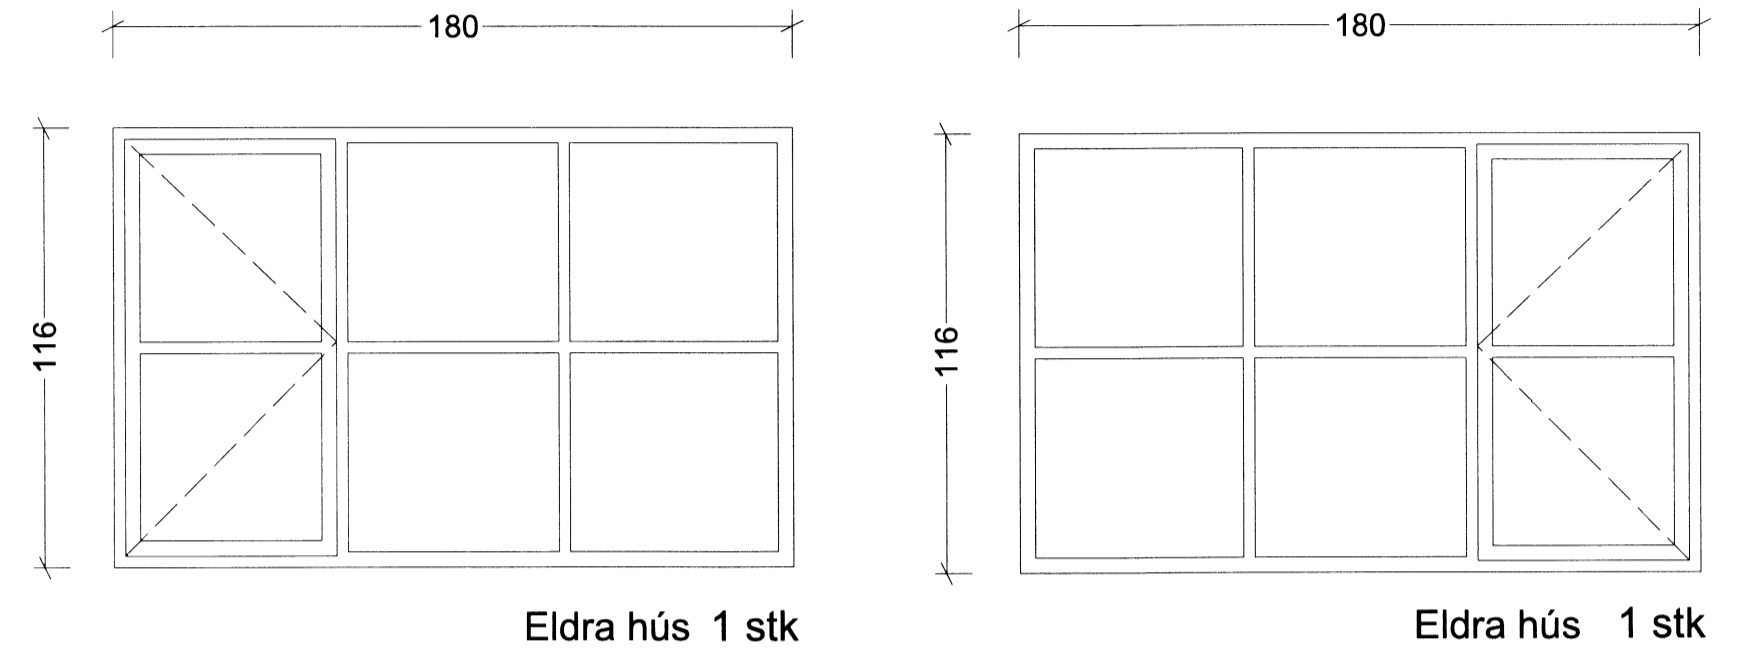


ad

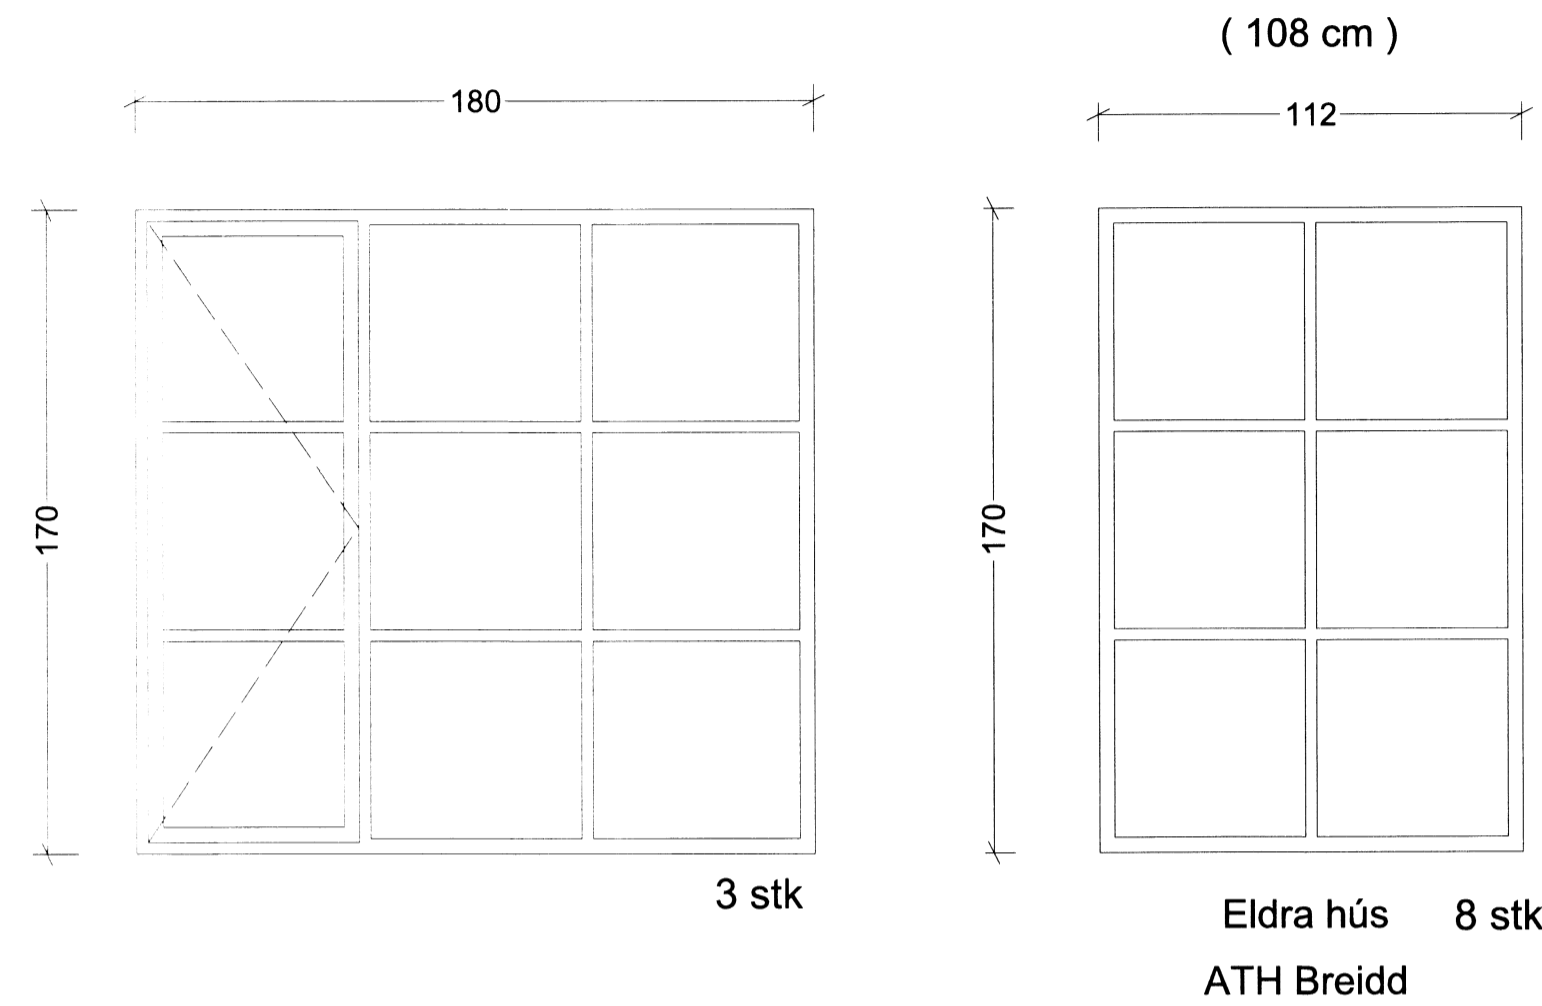

Sumarhús í landi úteyjar við Laugarvatn

Gluggateikningar
Fastanúmer 2206645 Landnr. 168207

SÉRUPPPDRÁTTUR

6552
4.01

DAGS. 14.05.2014

davíð kr. pitt arkitektar
tvíeyki ehf, skildinganes 11, 101 reykjavík

dkpitt@simnet.is
f. 896 2490