


all

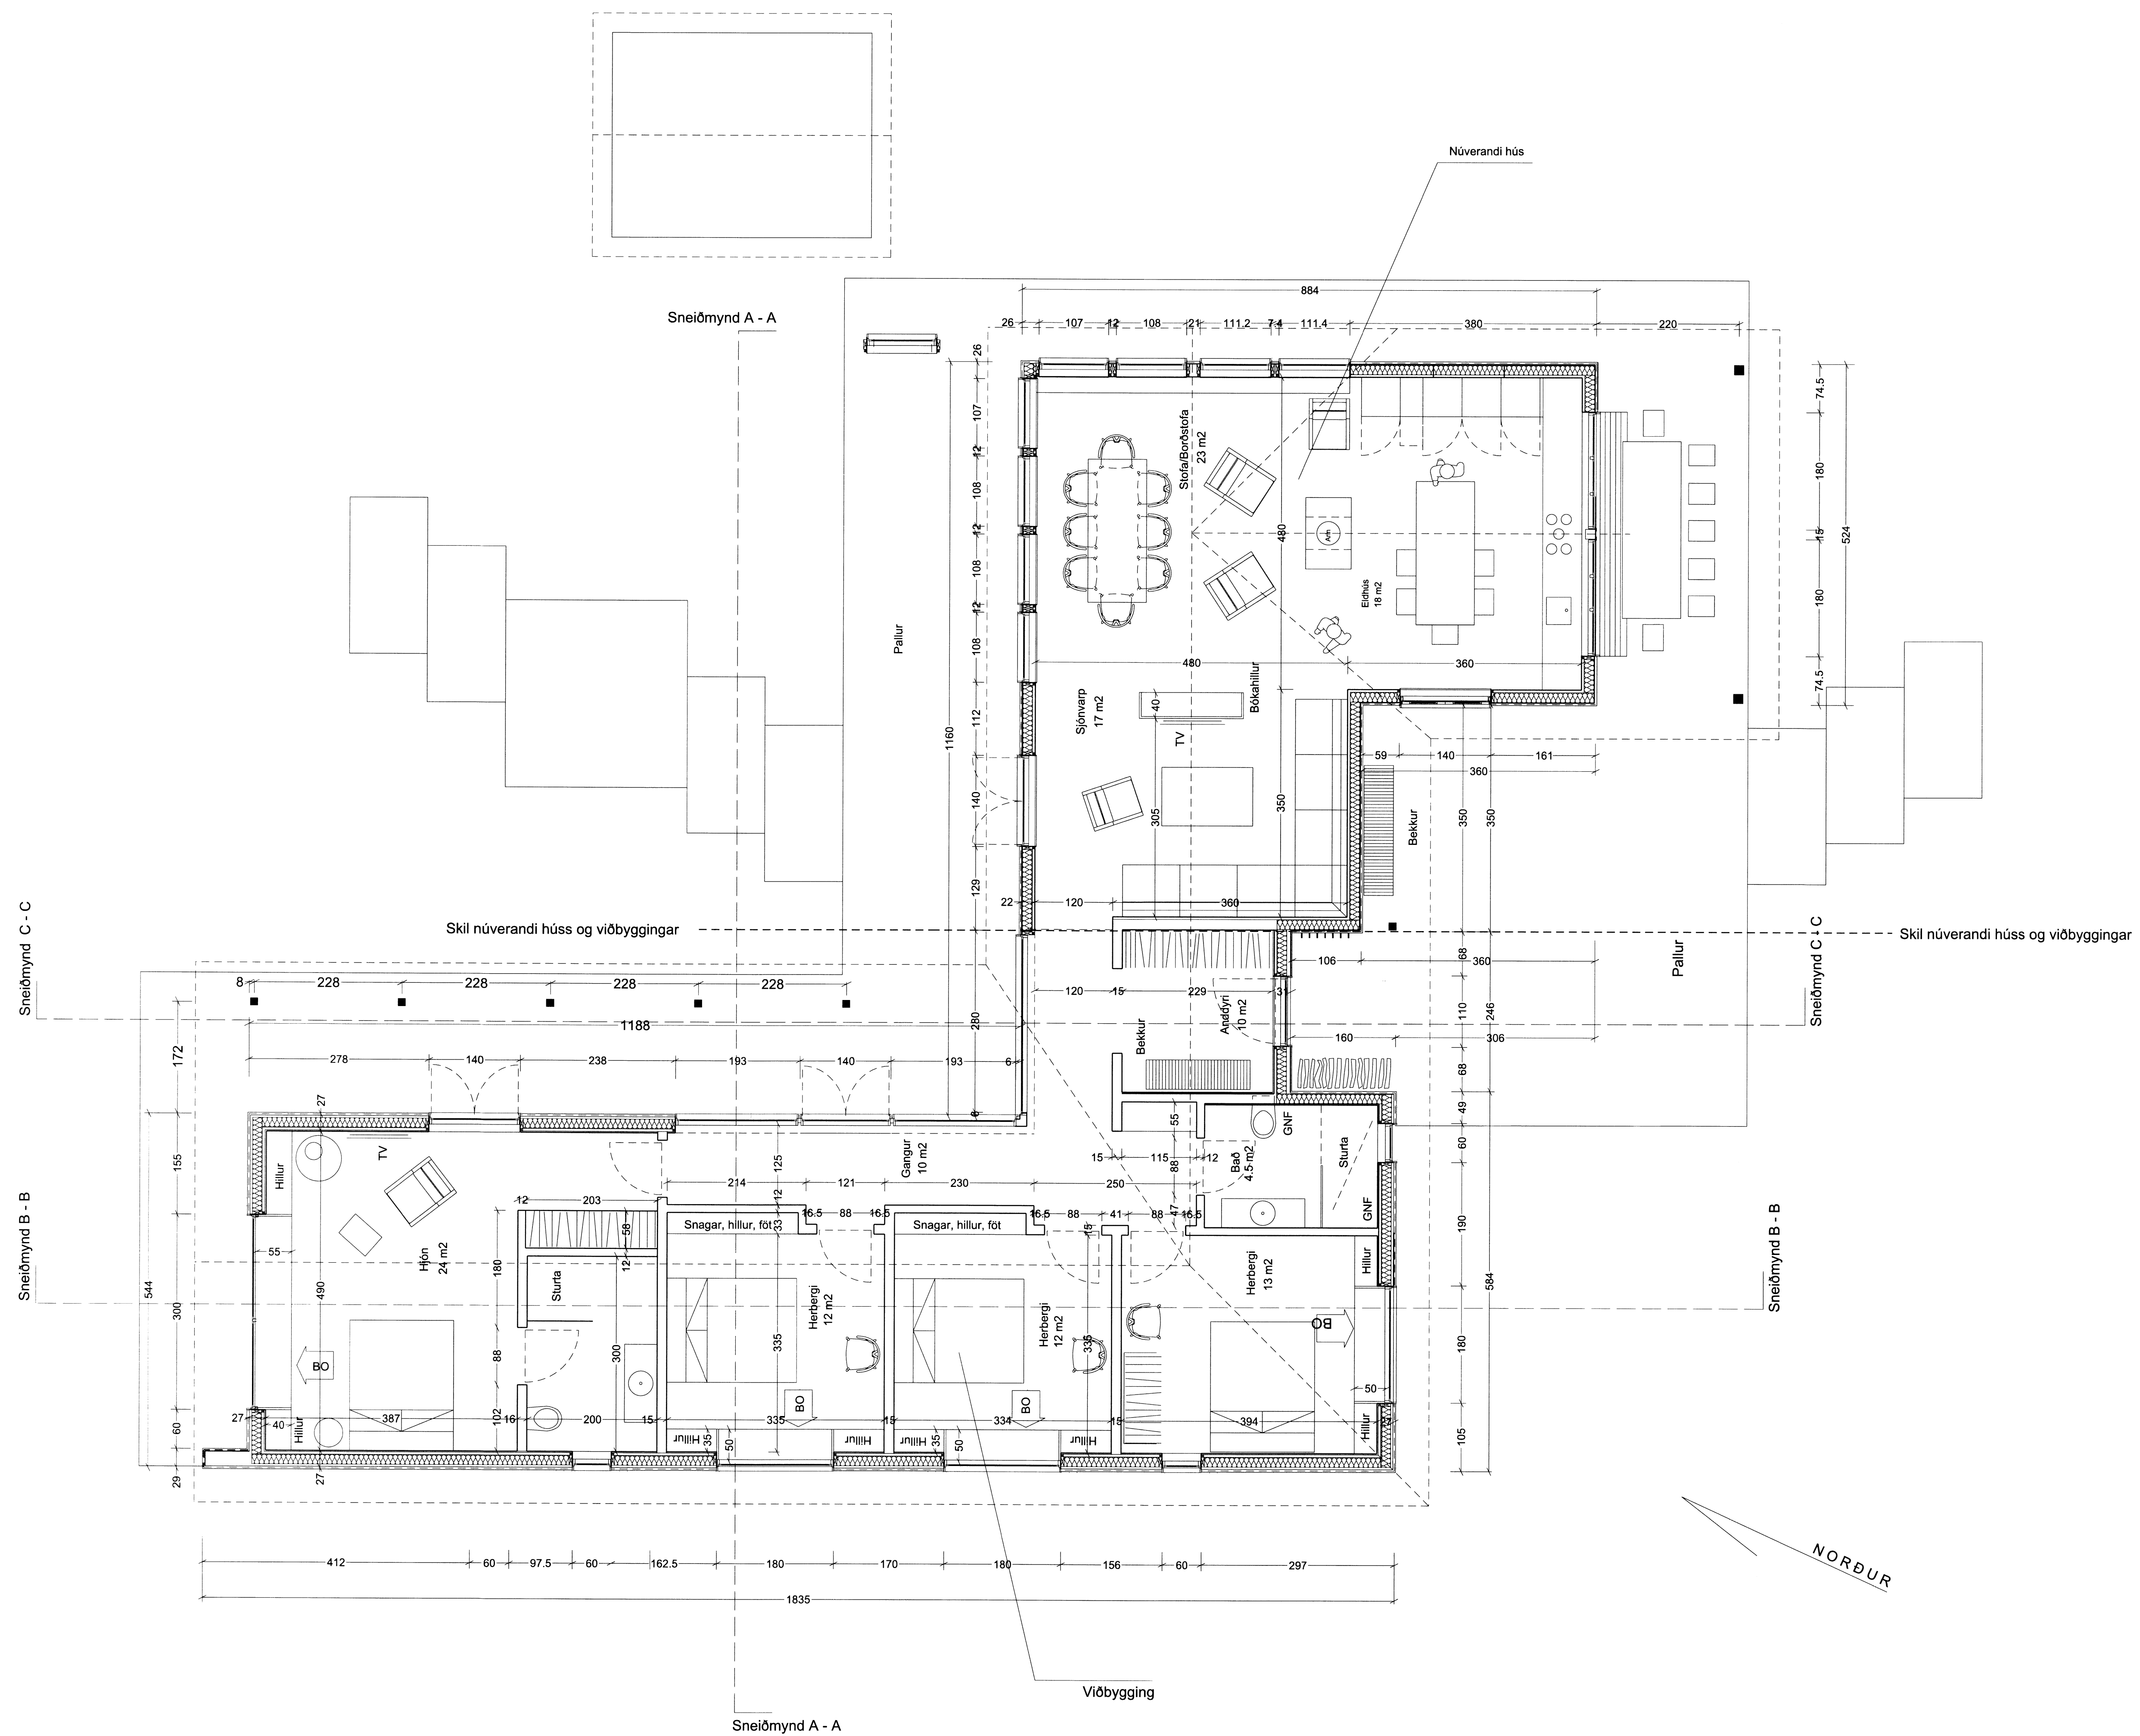

Sumarhús í landi úteyjar við Laugarvatn

Mkv. 1:50
 Grunmynd
 Fastanúmer 2206645 Landnr. 168207
BYGGINGARUPPDRATTUR 2.01

6.555

DAGS. 05.02.2015

davíð kr. pitt arkitekt faí 101069-5249 dkpitt@simnet.is
 tveyki ehf, skildinganes 11, 101 reykjavík f. 896 2490

NORDUR