



AK

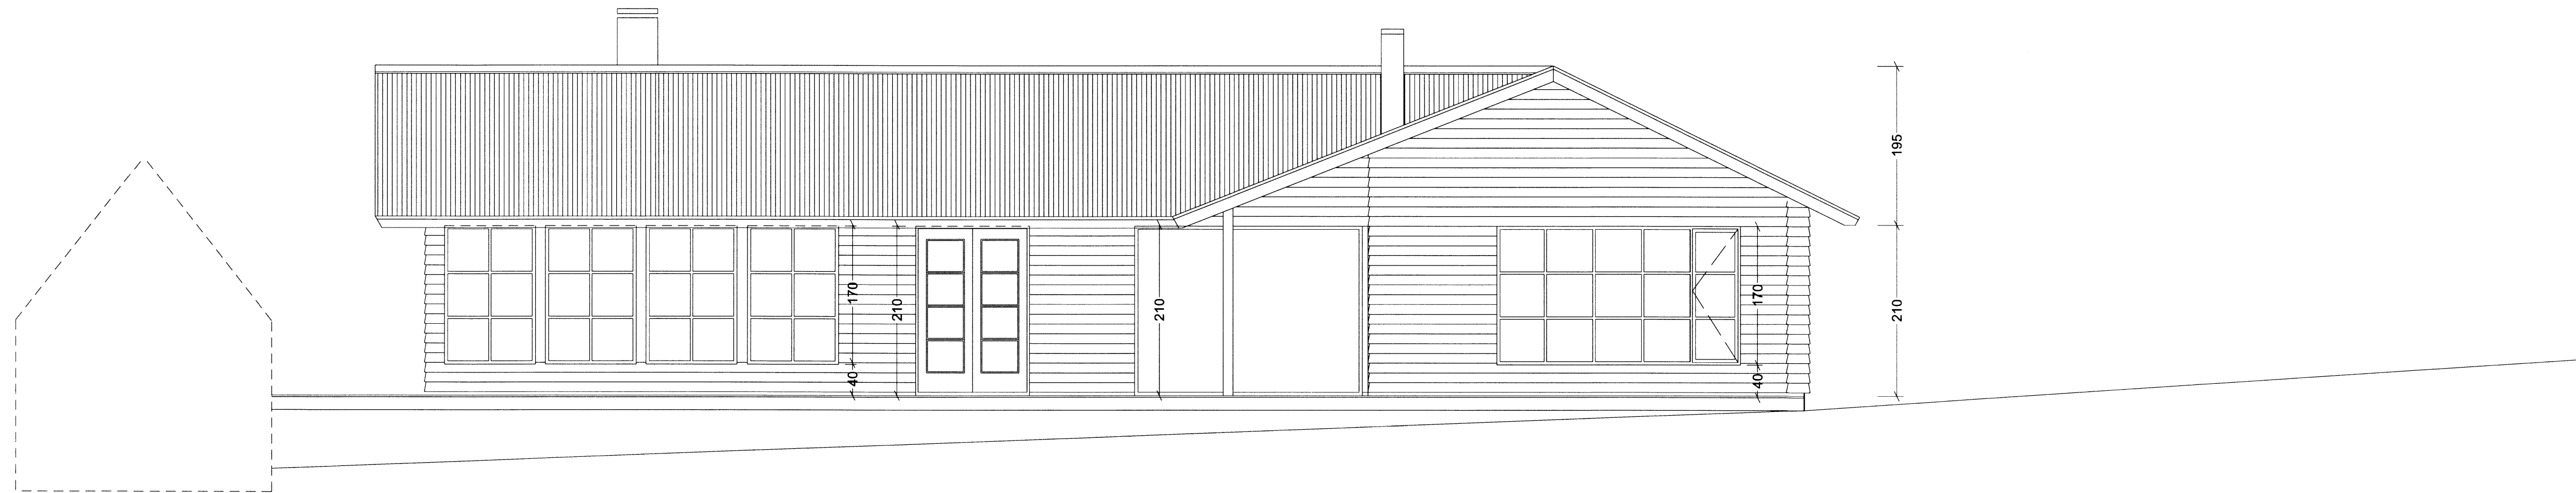

Útlit norður Mkv 1:100

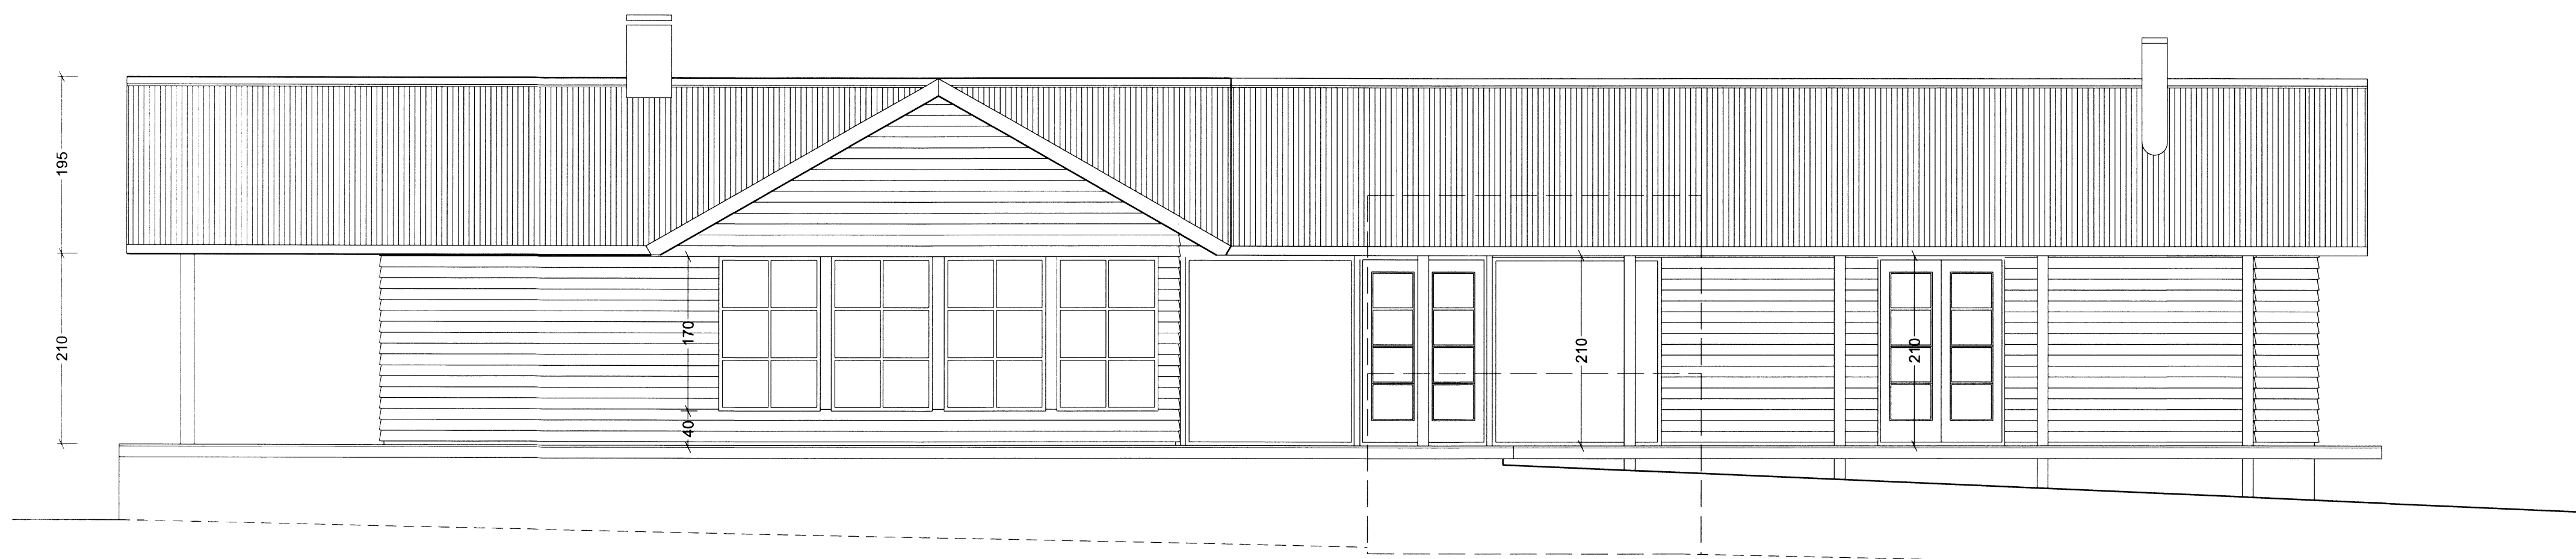

Útlit austur Mkv 1:100

Sumarhús í landi úteyjar við Laugarvatn

Mkv: 150

Útlit
Fastanúmer 22006645 Landnr. 168207

BYGGINGARUPPDRÁTTUR **2.03**

6557

DAGS. 05.02.2015

davíð kr. pitt arkitekt faí 101069-5249
Ivæyki ehf, skildinganes 11, 101 reykjavík

dkpitt@simnet.is
f. 896 2490