
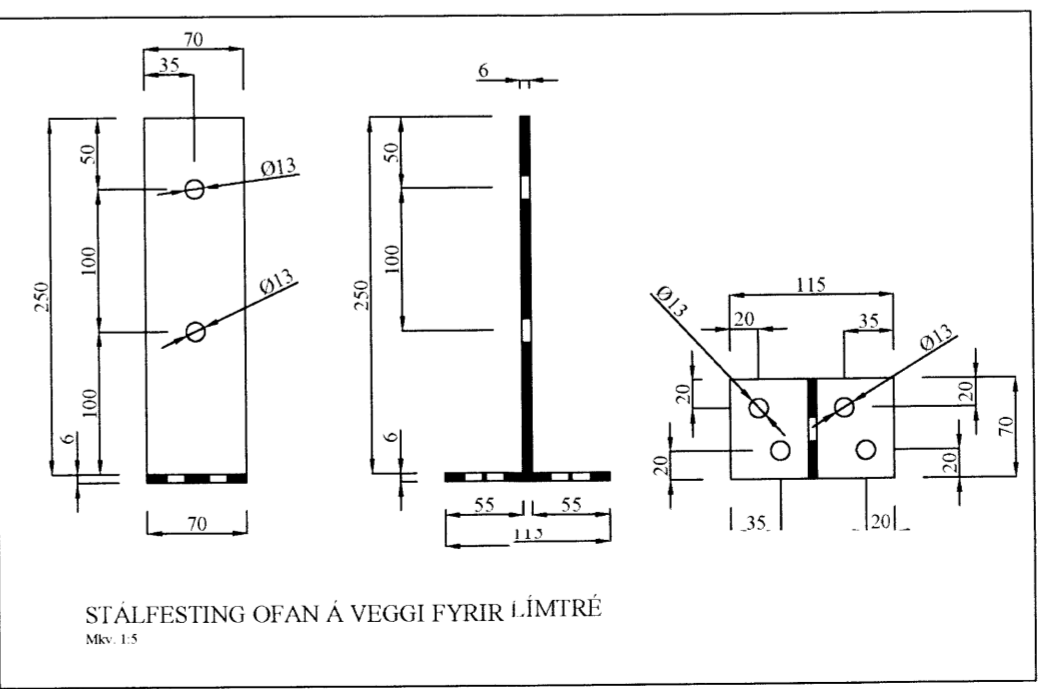
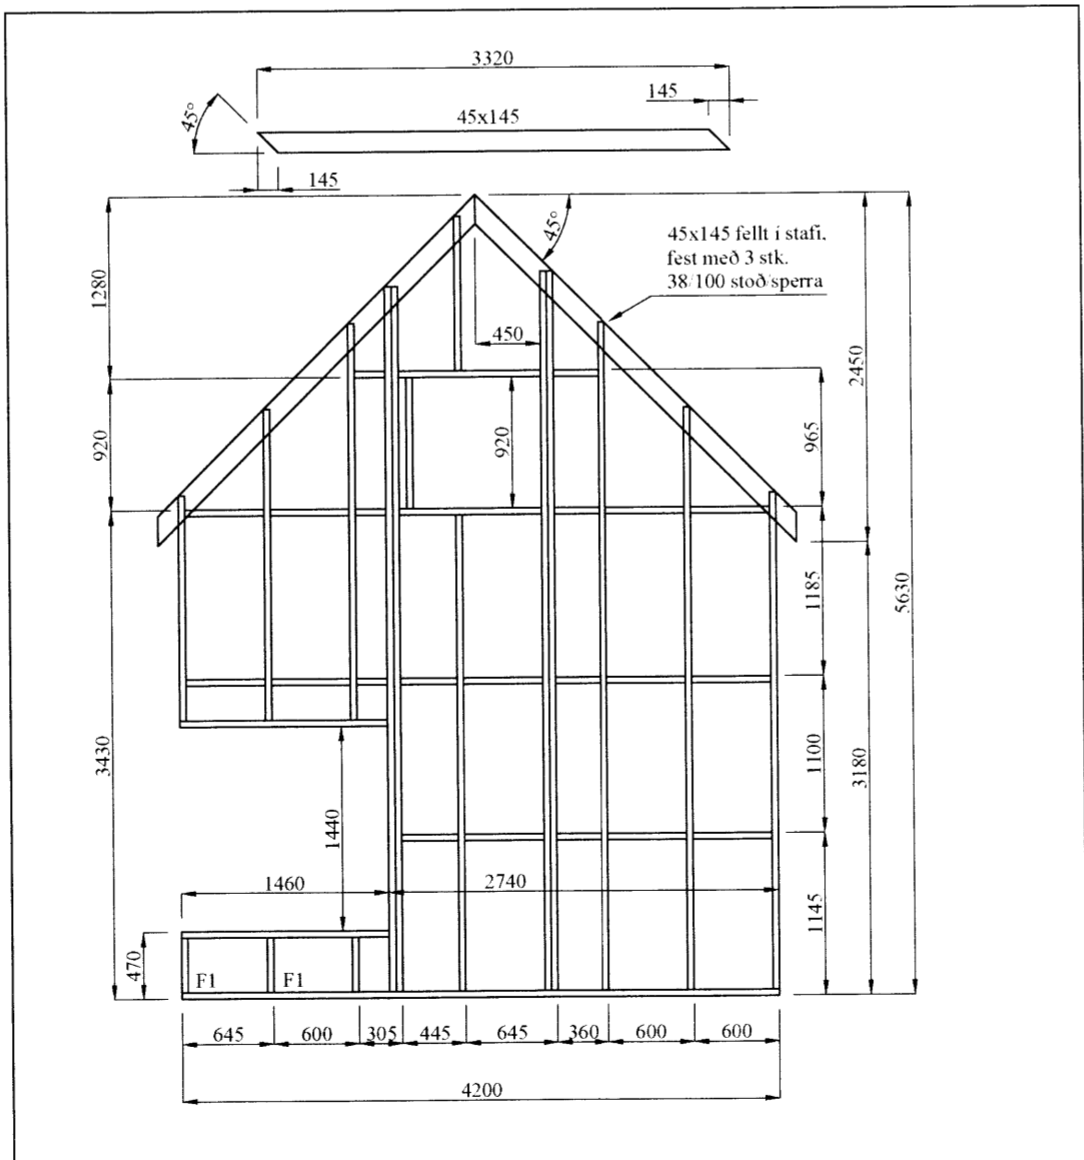
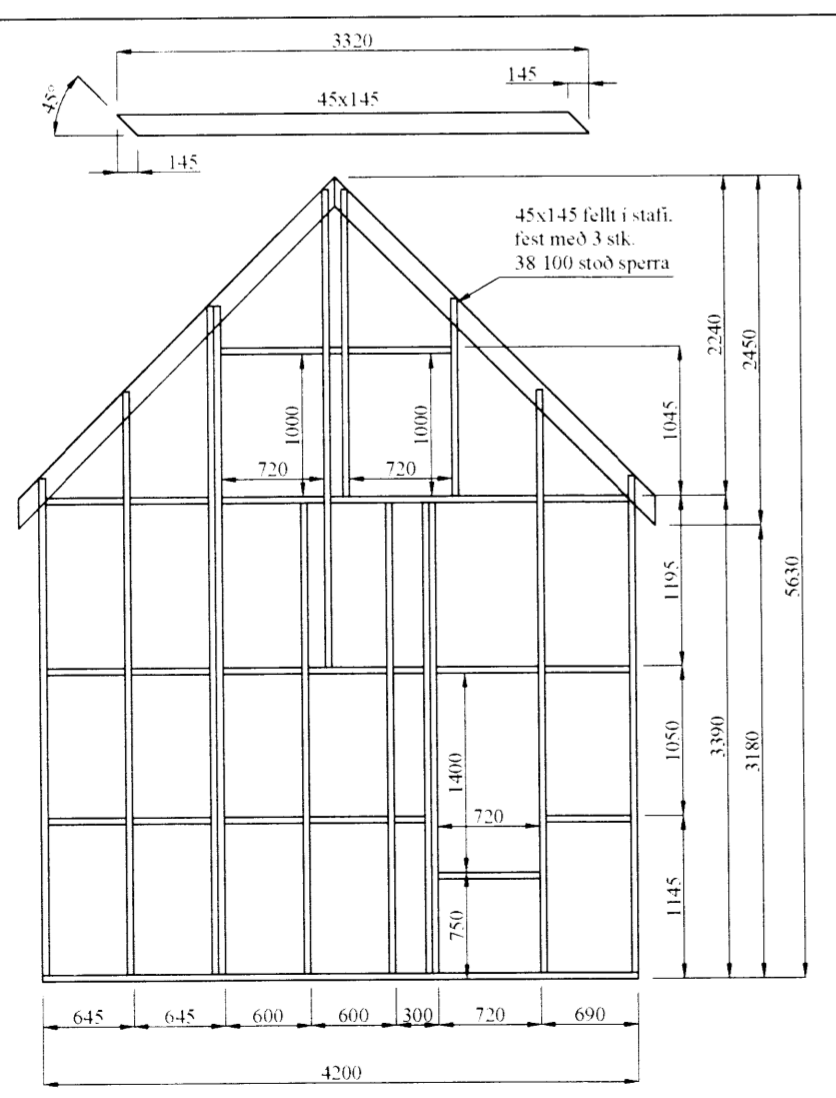
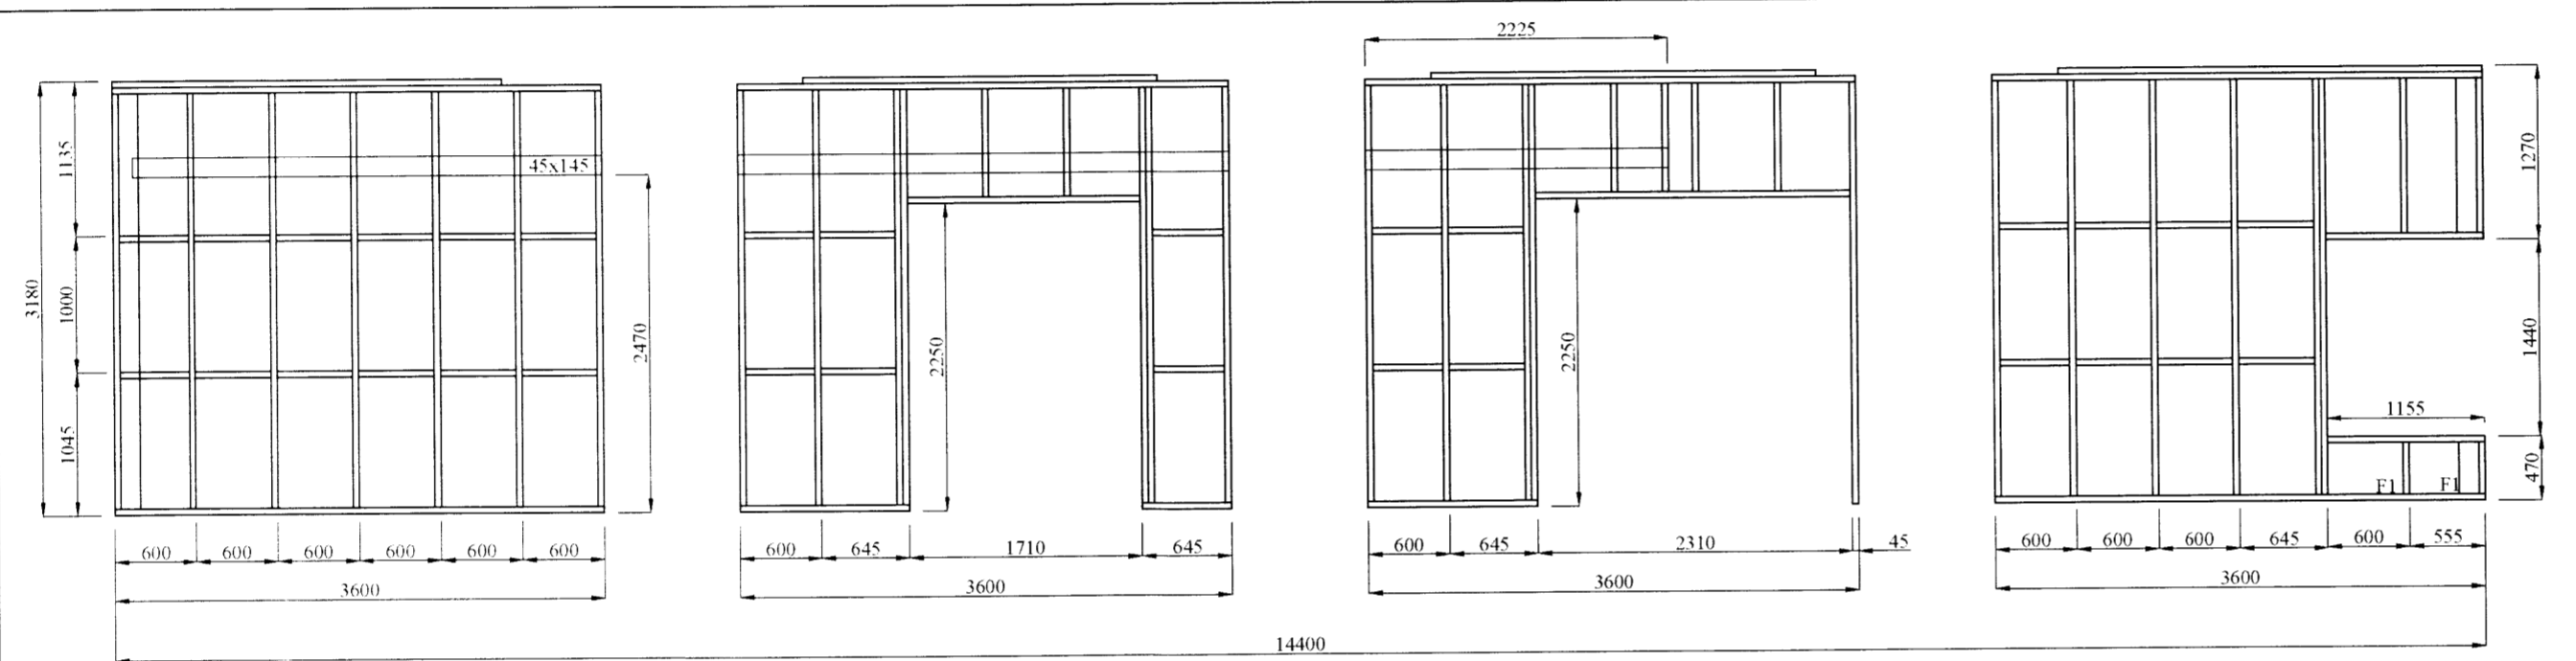


me

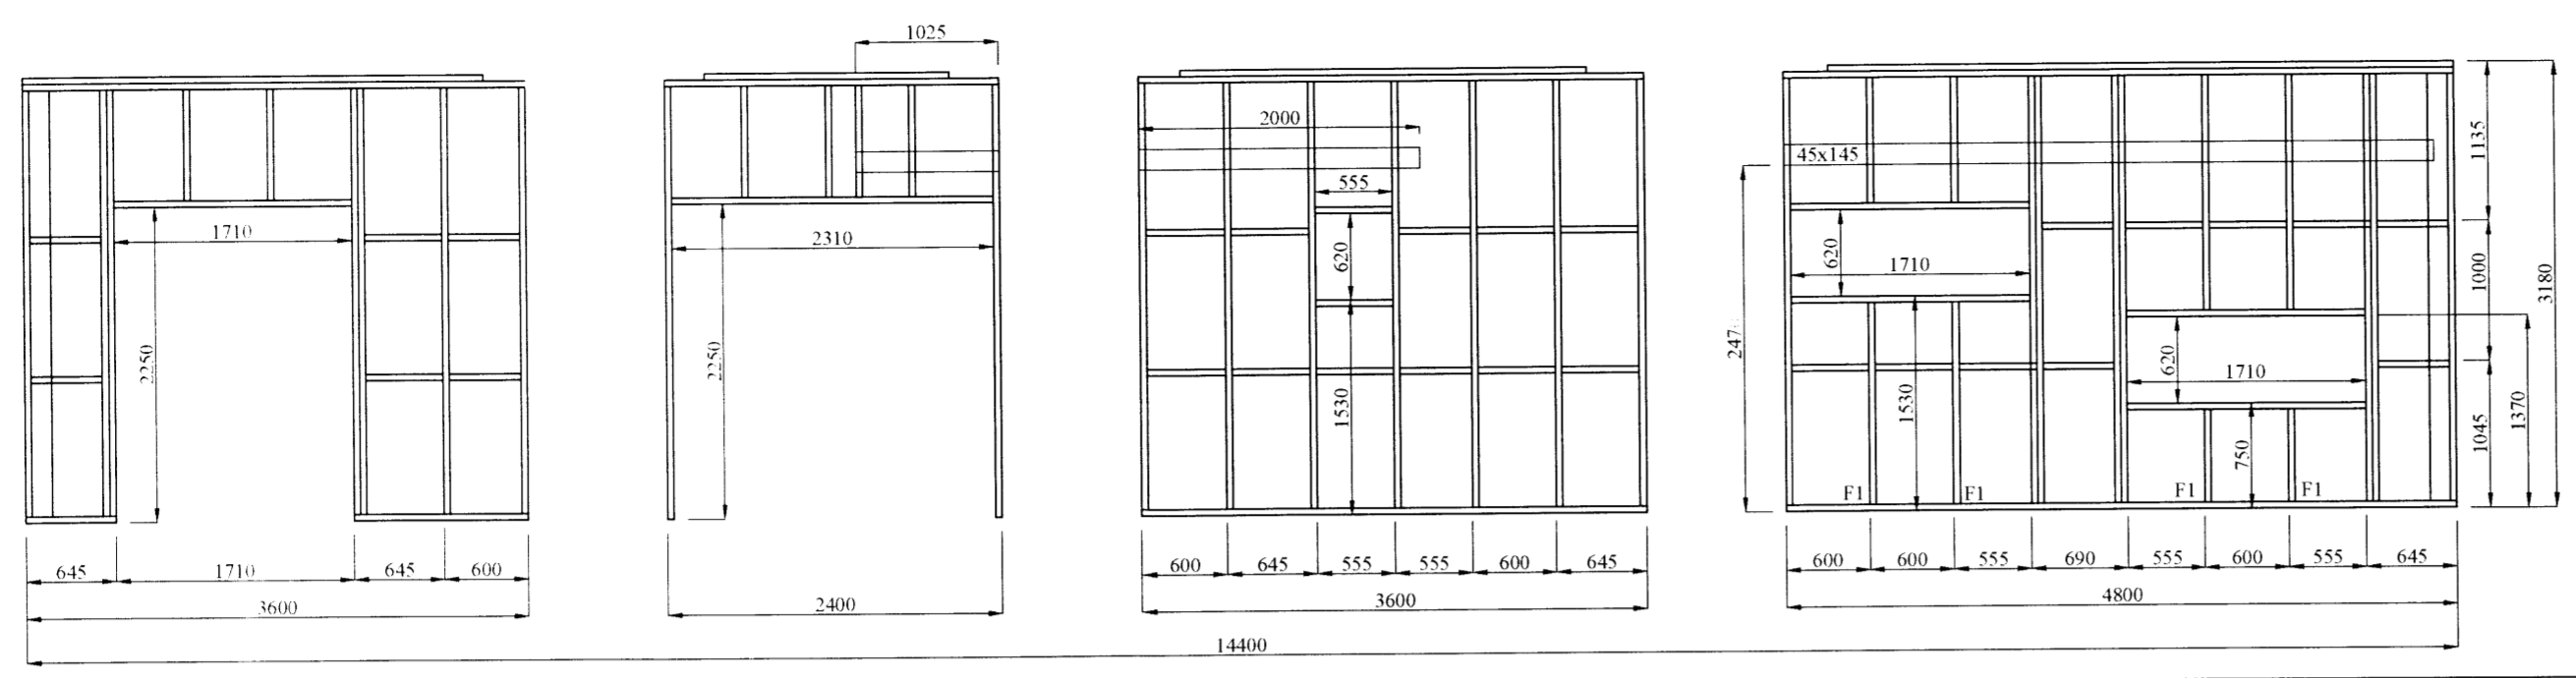

MKV: 1:50
Úveggir séðir utanfrá

BR	DAGS	BREYTING
<small>EYRAVEGI 65 800 SELFOSSI SIMI: 578 3344 NETFANG: sghus@sghus.is VEFFANG: www.sghus.is</small>		
Hrauntröð 11 - Grimsnes- og Grafningshr.		
Burðarvirki: Útveggir séðir utanfrá Stálfestingar límrés		Kvarði 1:50 <i>6605</i>
HANNAD:	KG	DAGSETNIG
KG	KG	16.11.2015
VERKNÚMÉR	2015-08	
SKRÁARNAFN	SAMÞYKKT	130555-7649
Hrauntröð 11 burðarvirki.dwg	<i>[Signature]</i>	TEIKNING NÚMÉR:
		213

[Handwritten signature]