



M12x185 MÚRBOLTA  
F3

FESTING INNVEGGJA  
MKV. 1:10


BMF 190x50x2.0x40  
VINKILL OG BMF 40x10x50  
STEYPUSKINNA  
MKV. 1:10

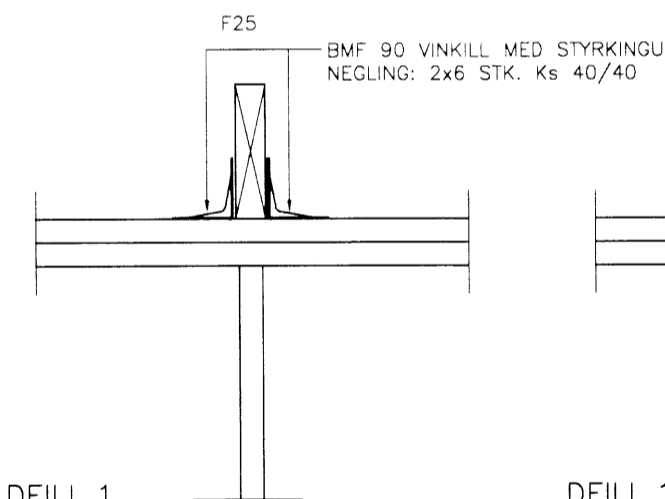


DEILI 1  
MKV. 1:10

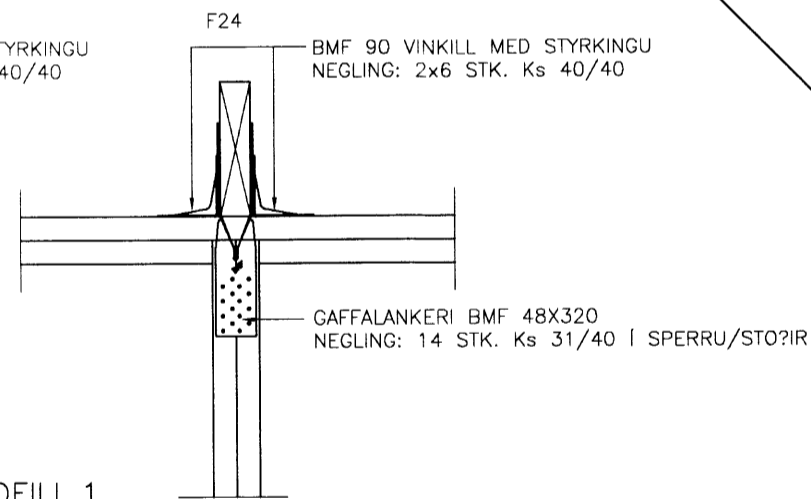

DEILI 1  
MKV. 1:10

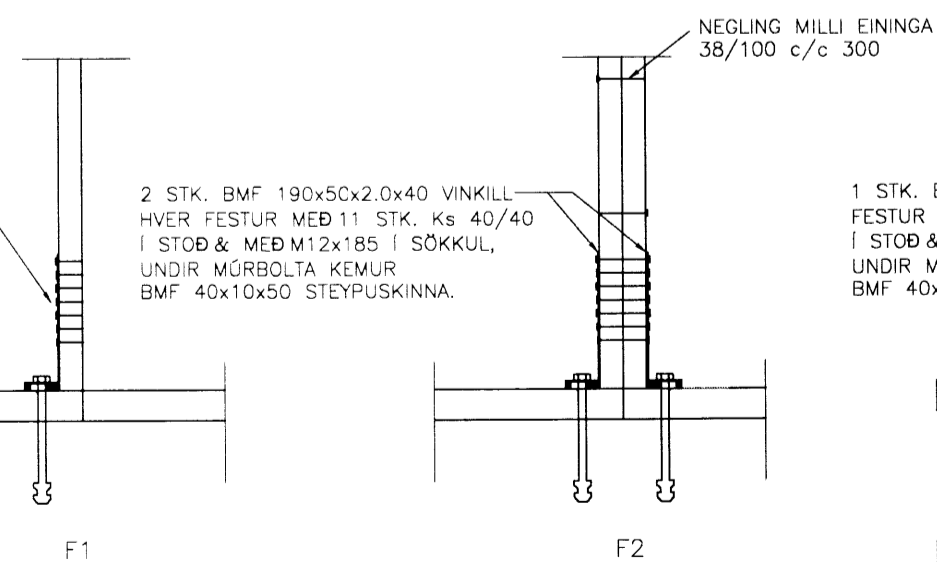


DEILI 2  
MKV. 1:10

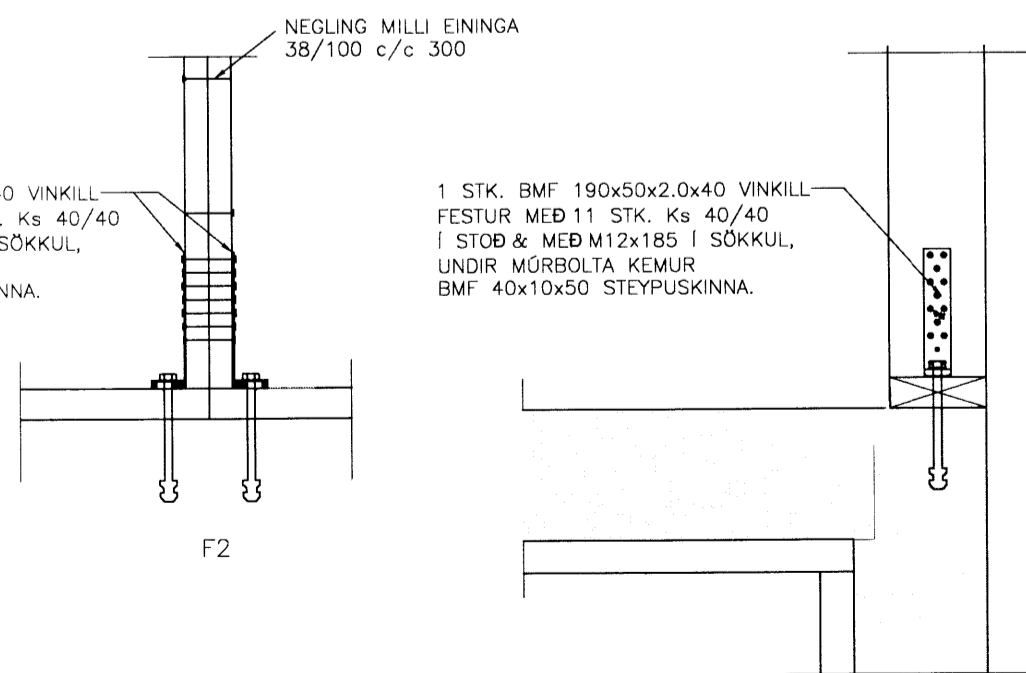

F2

FESTIJÄRN F24 OG F1 OG F2  
MKV. 1:10

DEILI 3  
MKV. 1:10

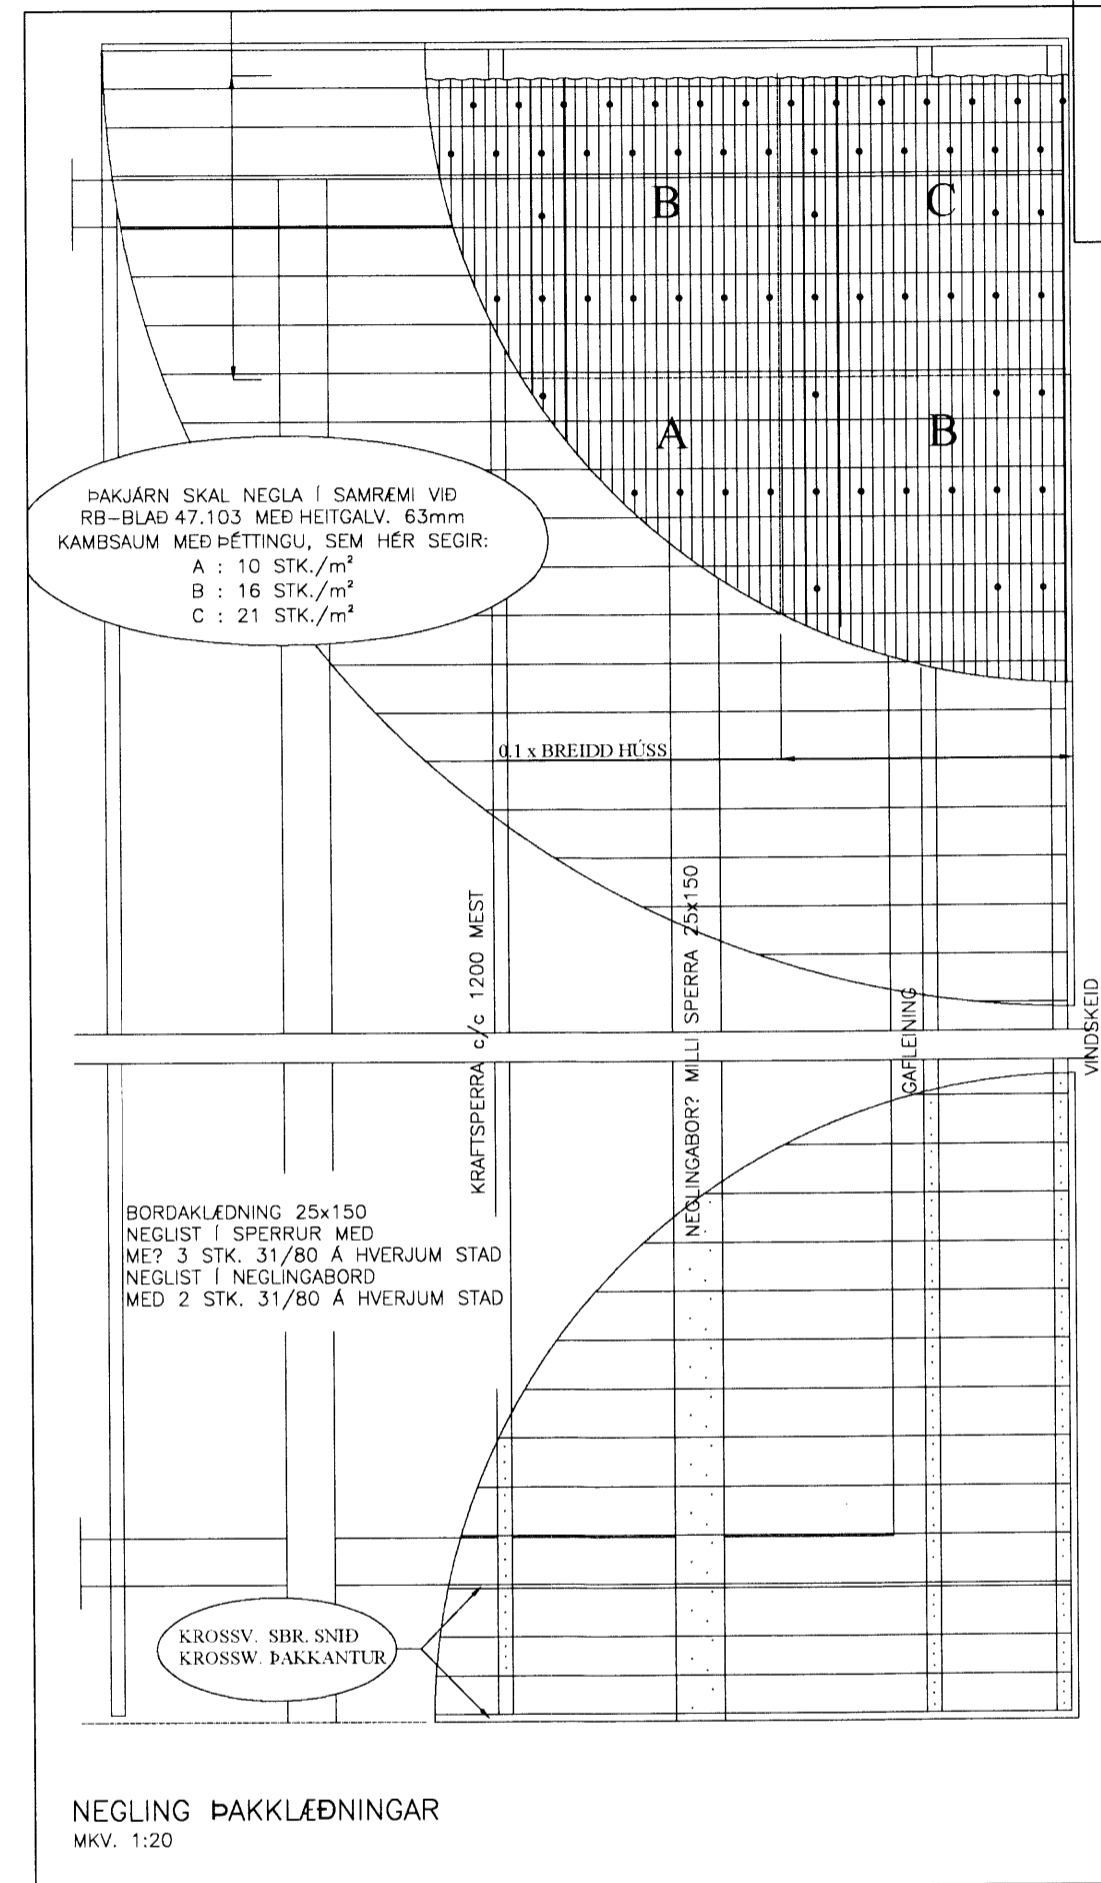

NEGLING ÞAKKLÆDNINGAR  
MKV. 1:20

BR	DAGS	BREYTING		
<b>SGHUS</b>			EYRAVEGI 65 800 SELFOSSI SÍMÍ 578 3344 NETFANG: sghus@sghus.is VEFFANG: www.sghus.is	
<b>Hrauntröð 11 - Grímsnes- og Grafningshr.</b>				
Burðarvirki Festingar og negling þaks			6606	Kvarði 1:50 Kvarði 1:20
HANNAD:	TEIKNAD	DAGSETNIG	VERKNÚMÉR	
KG	KG	16.11.2015	2015-08	
SKRÁARNAFN	SAMÞYKKT	130555-7649	TEIKNINGNÚMÉR	
Hrauntröð 11 burðarvirki.dwg			221	