



Fristundahús Reynilundur 6 Veiðilundshverfi Þingvöllum


Skipulags- og byggingarlitillítingssveita b.s.  
 Samþykkt  
 04. MARS 2015  
*Arnþór Þorláksson*  
 Byggingarlitillíting

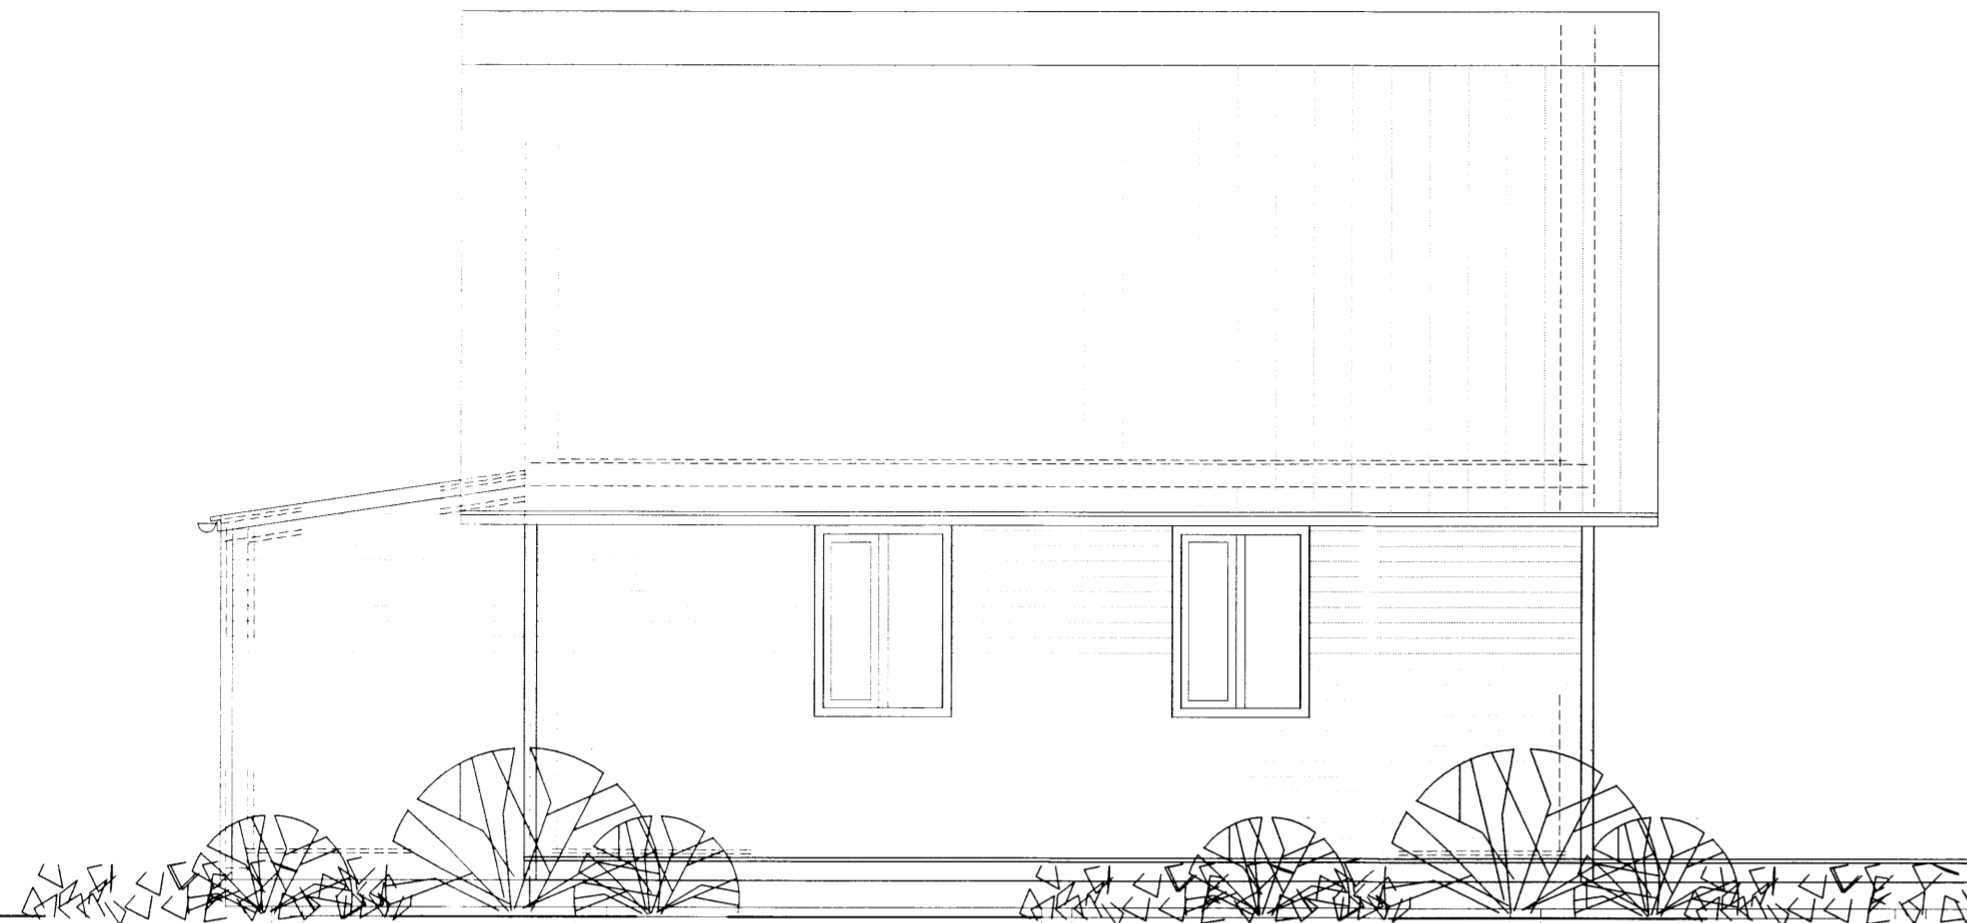


NORÐURHLIÐ

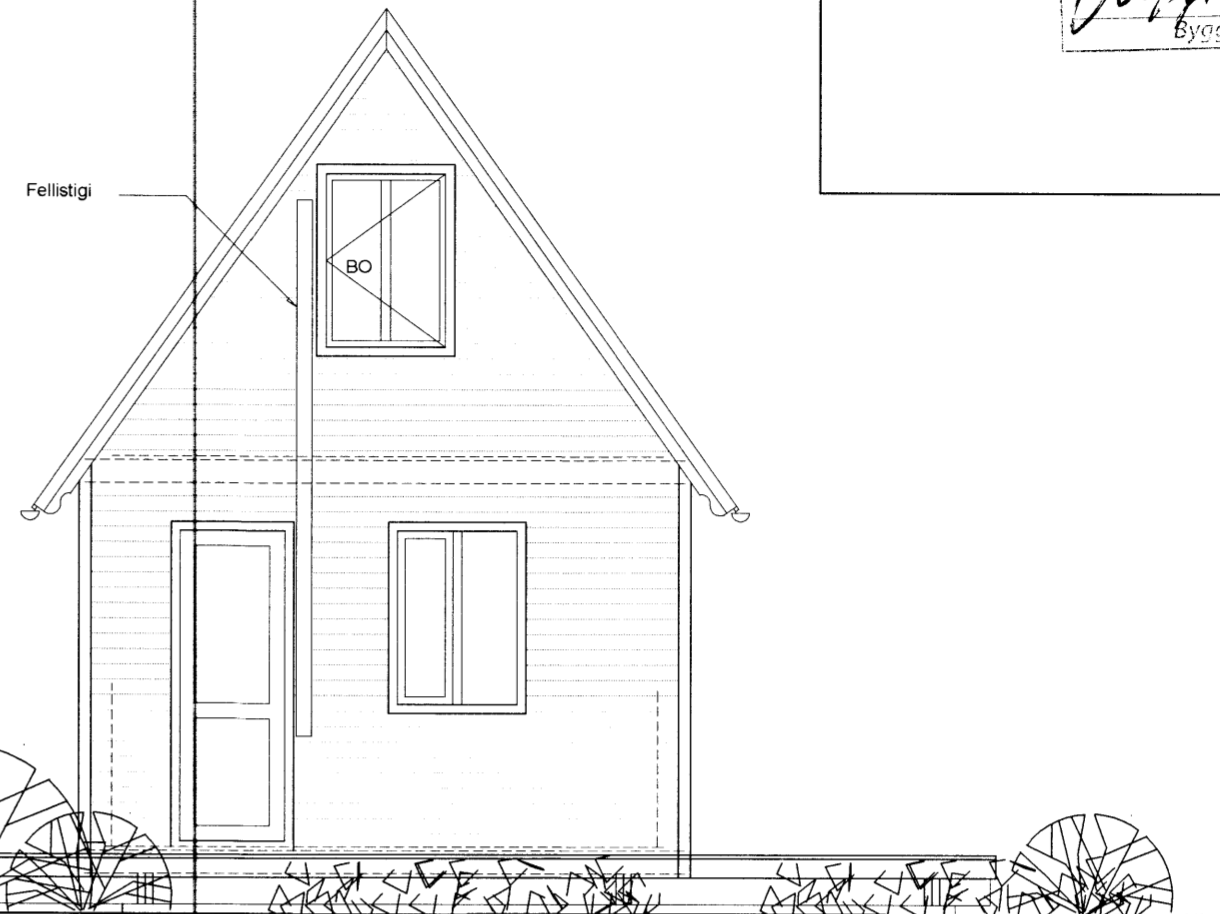

VESTURGAFL

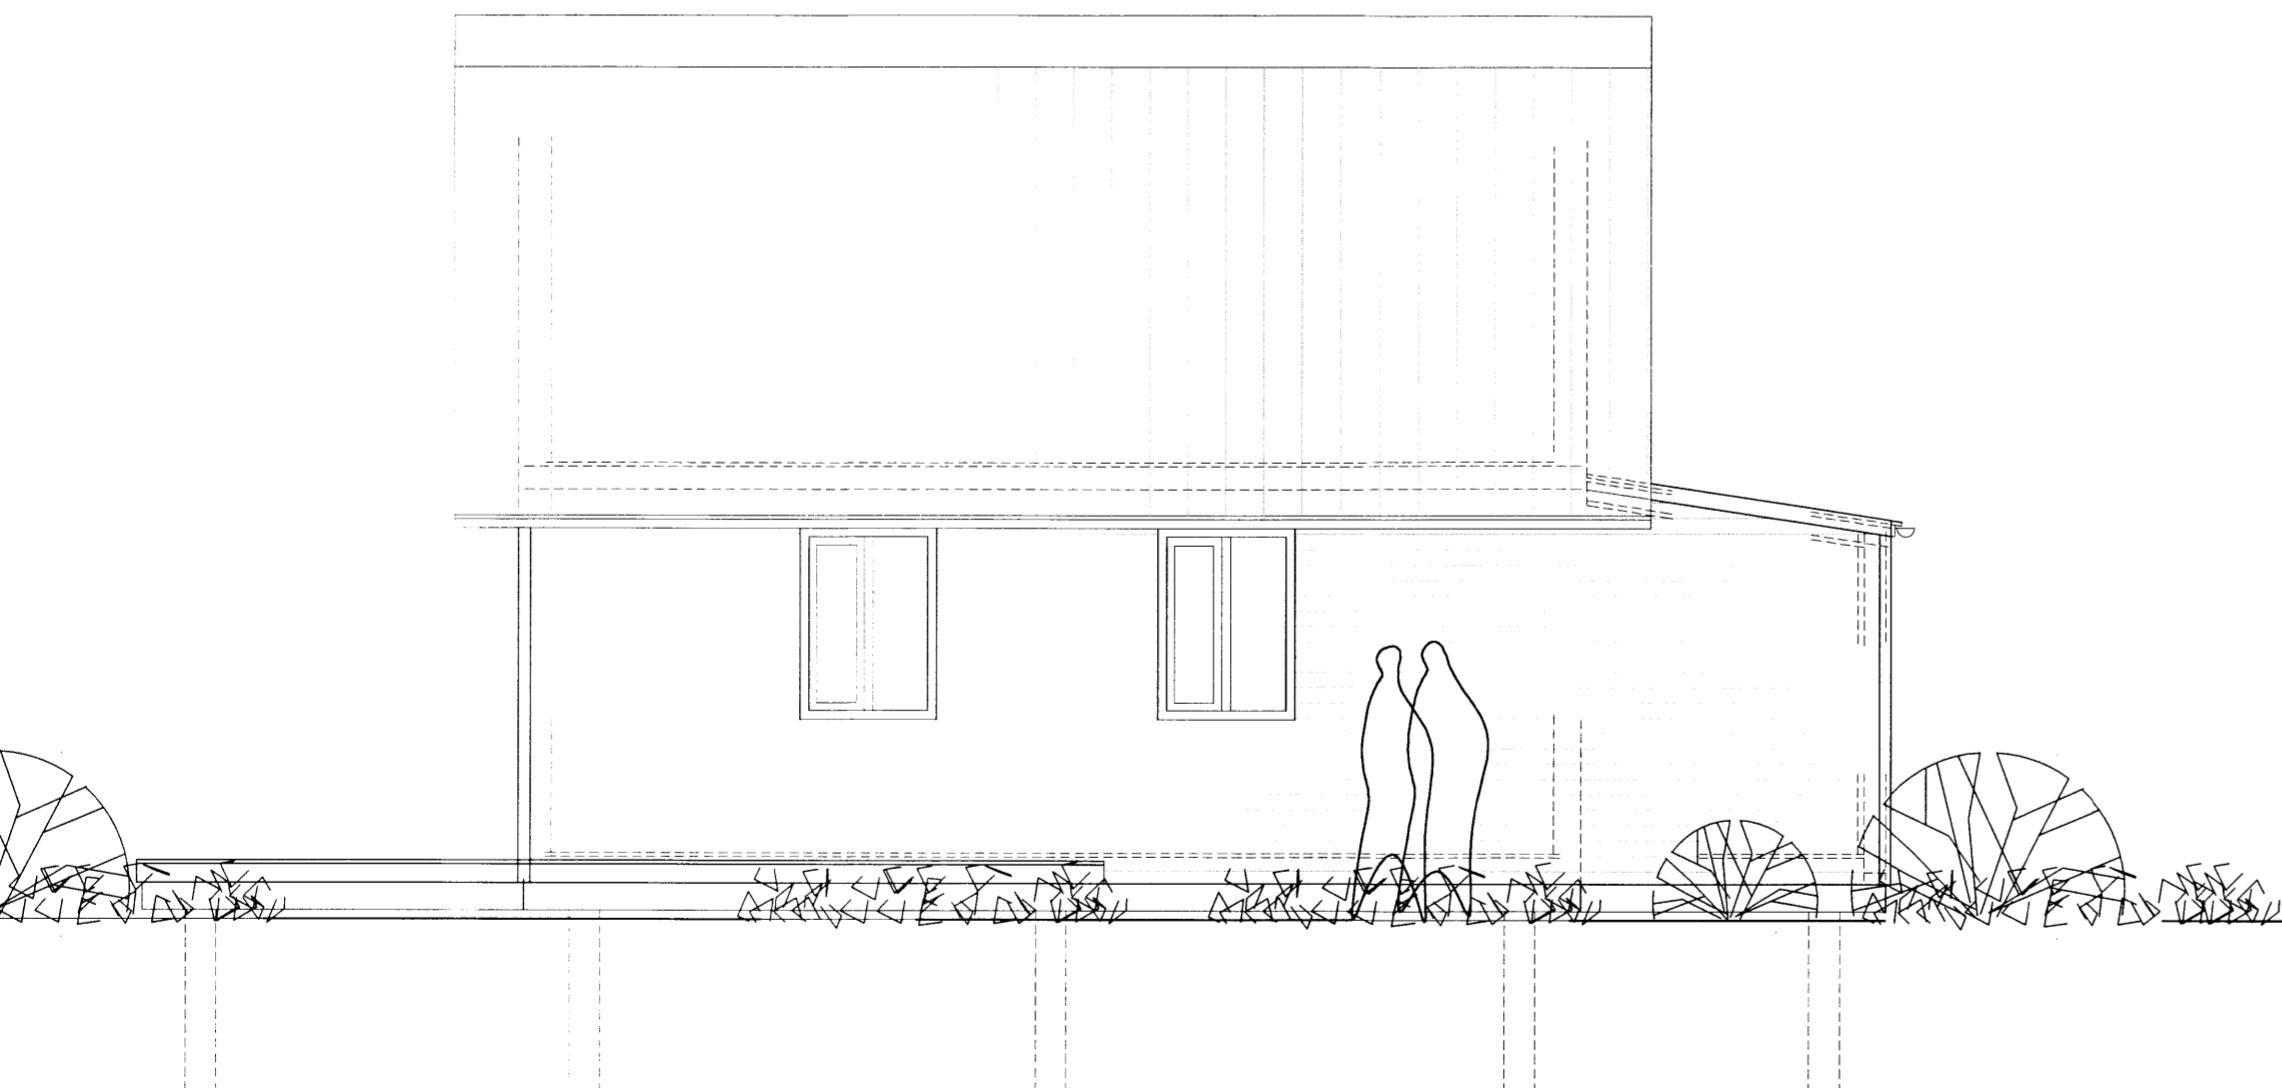

SUÐURHLIÐ

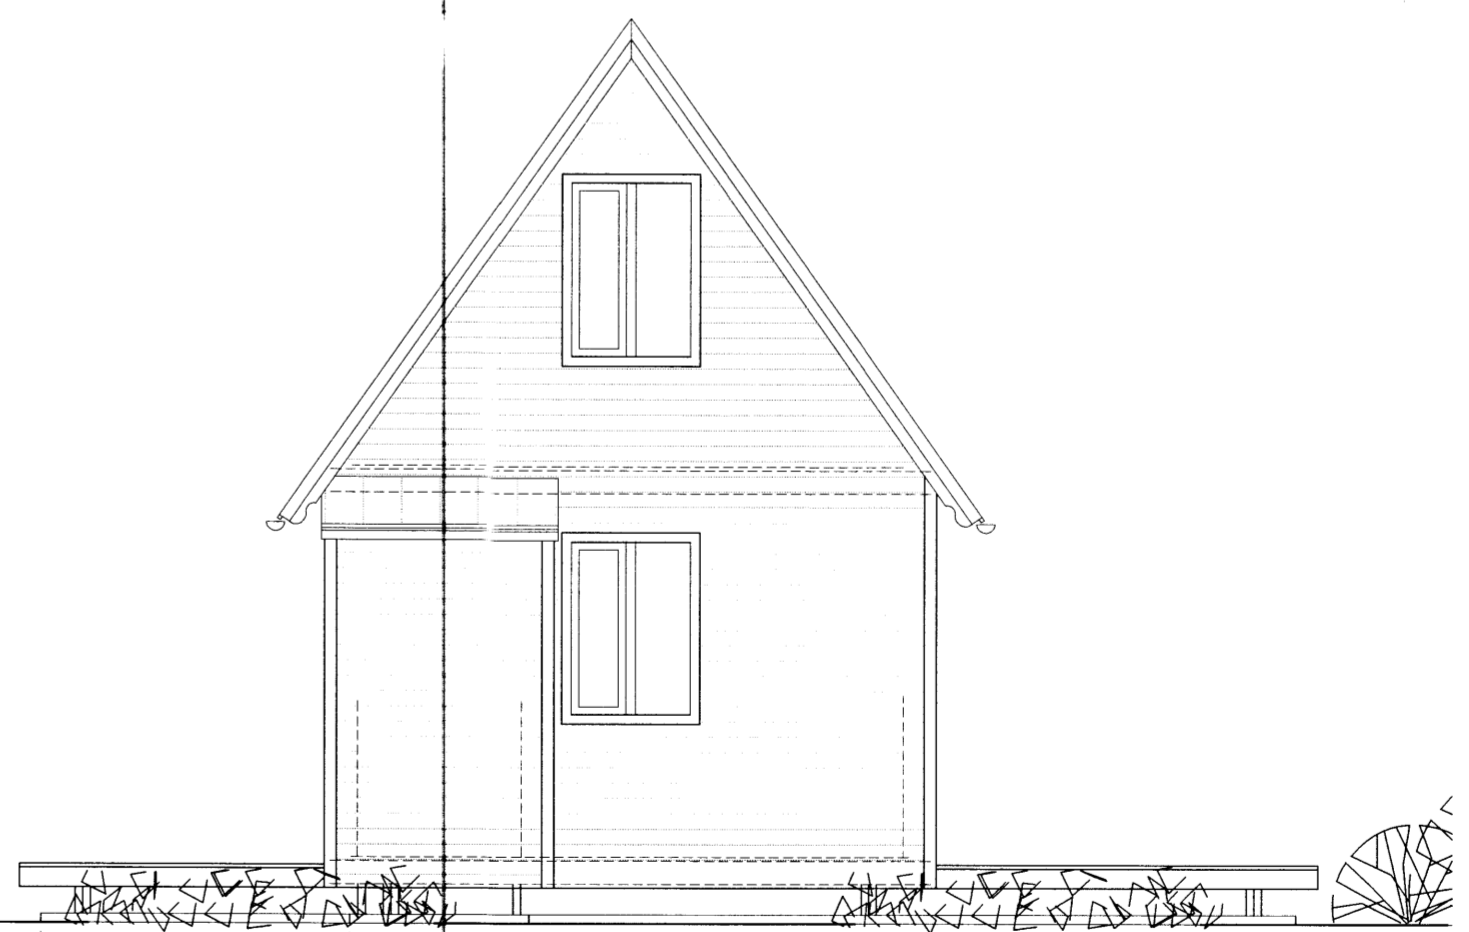

AUSTURGAFL

VERKHEITI: Fristundahús Reynilundur 6 Veiðilundshverfi Þingvöllum	DAGS: 18.09.2008	KVARDI:
VERKHLUTI: Útlitsmyndir 1 : 50	BR: 21.11.2014	TEIKNAD: A.J.
		TEIKN NR. AF 2
		102 <i>6628</i>
ARKO Ásmundur Jóhannsson 170441-4519	simi: 8992943	netfang: arko.aj@mi.is