




Skipulags- og byggingarfulltrúi Úppsveita bs.  
 Samþykkt  
 04 MARS 2015  
*Ólafur G. Gunnarsson*  
 Byggingarfulltrúi

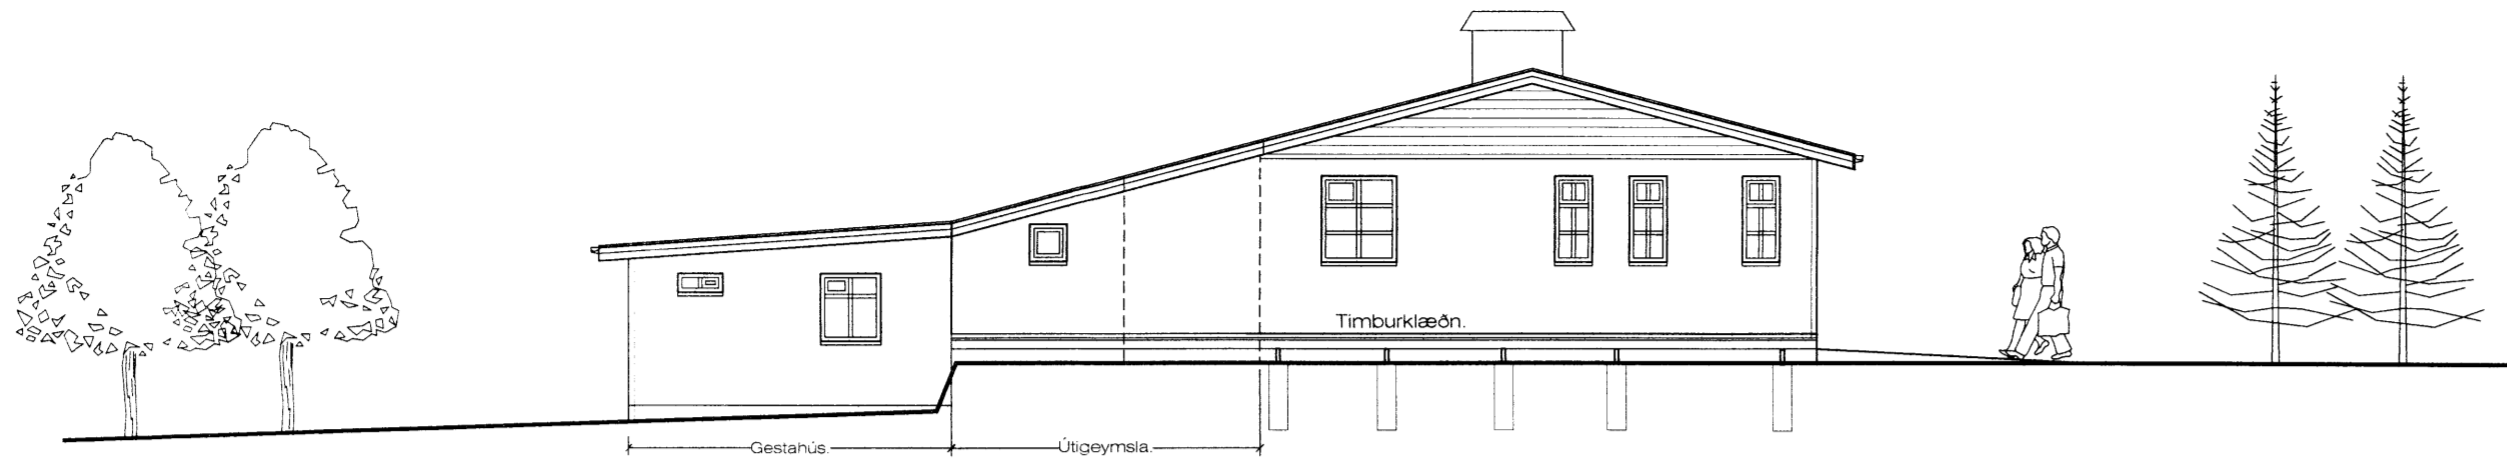


Norðurhlið. 1 : 100

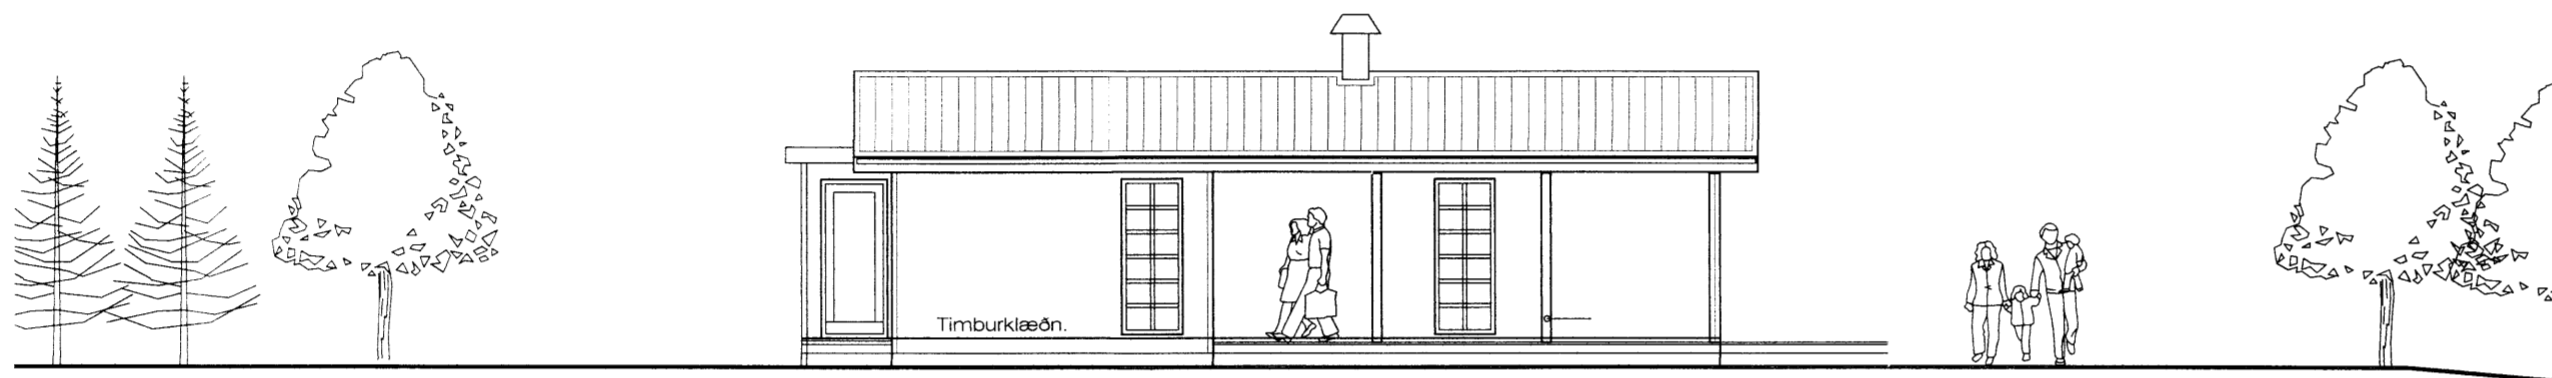

Vesturhlið. 1 : 100

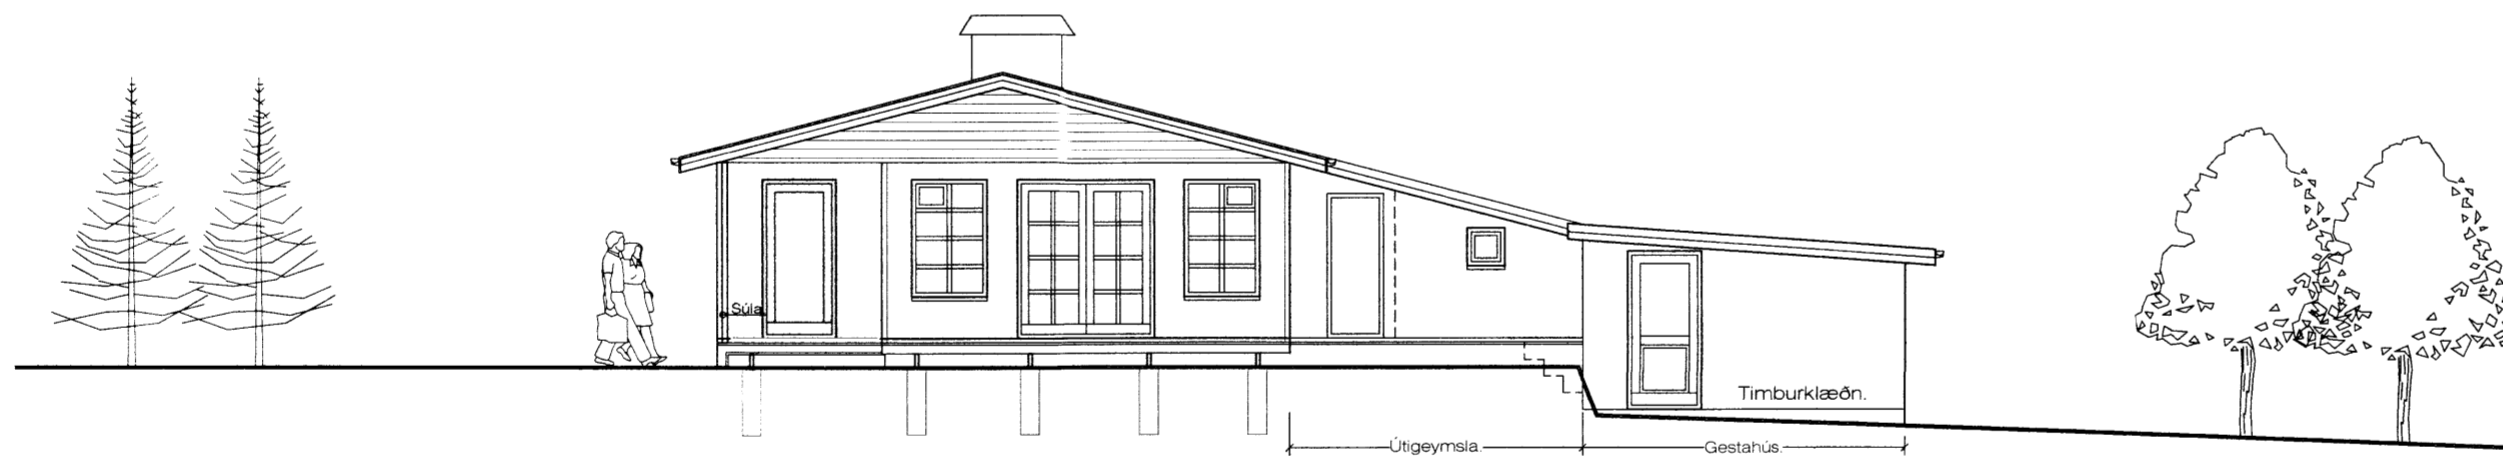

Suðurhlið. 1 : 100

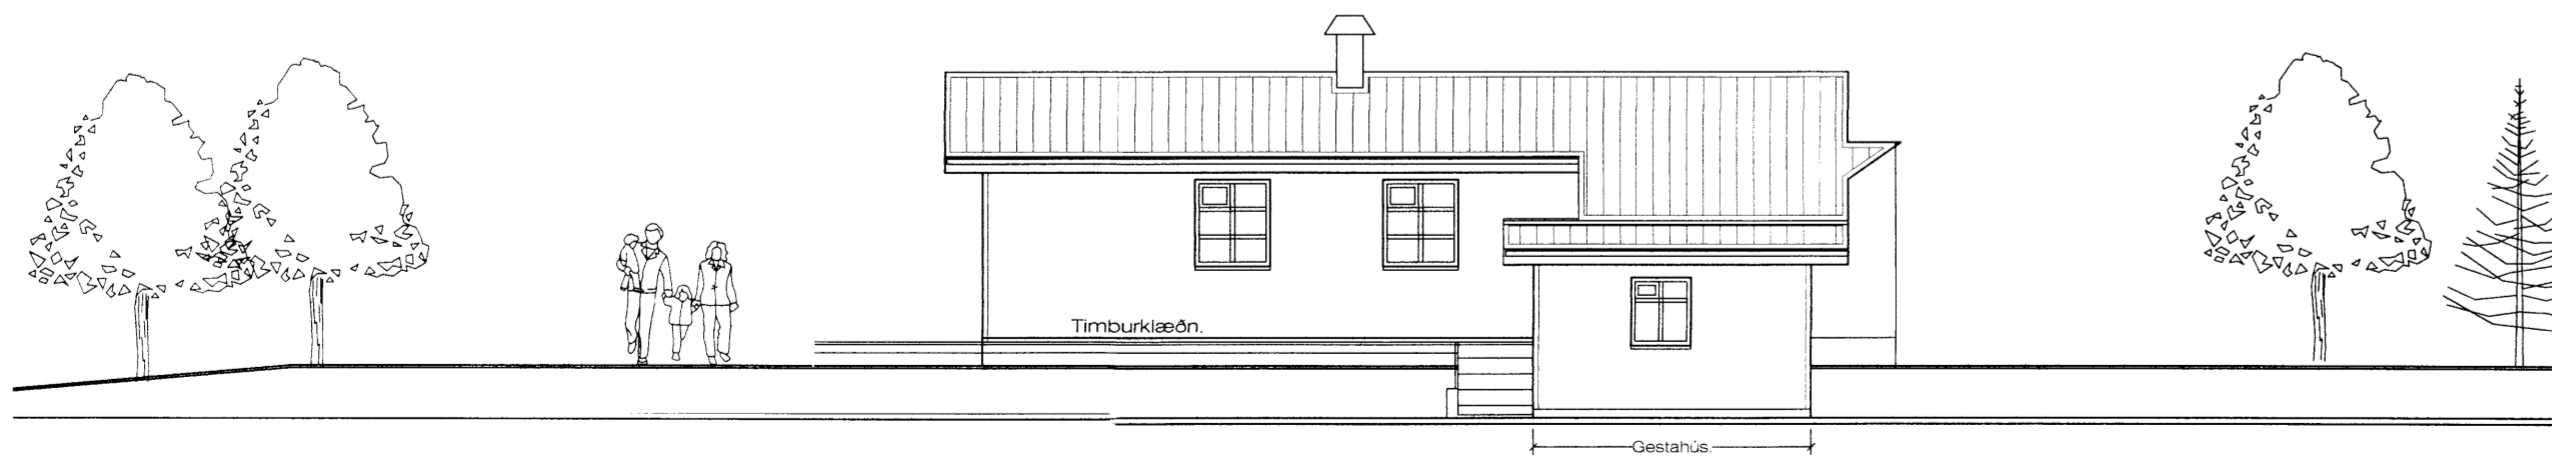

Austurhlið. 1 : 100

Reyndarteikningar.

Perneyjarsund 16 Hraunborgum. Útlit.

VERK. NR. \_\_\_\_\_ DAGS. 19.-1.-2015 MÁL. 1:50  
 TEIKN. NR. 03 BREYTT.  
**JÓN GUÐMUNDSSON** ARKITEKT *Jón Guðmundsson* KT. 310551  
 VINNUSTOFA SUÐURLANDSBRAUT 16 REYKJAVÍK SÍMI 552 5055 3259

6632